




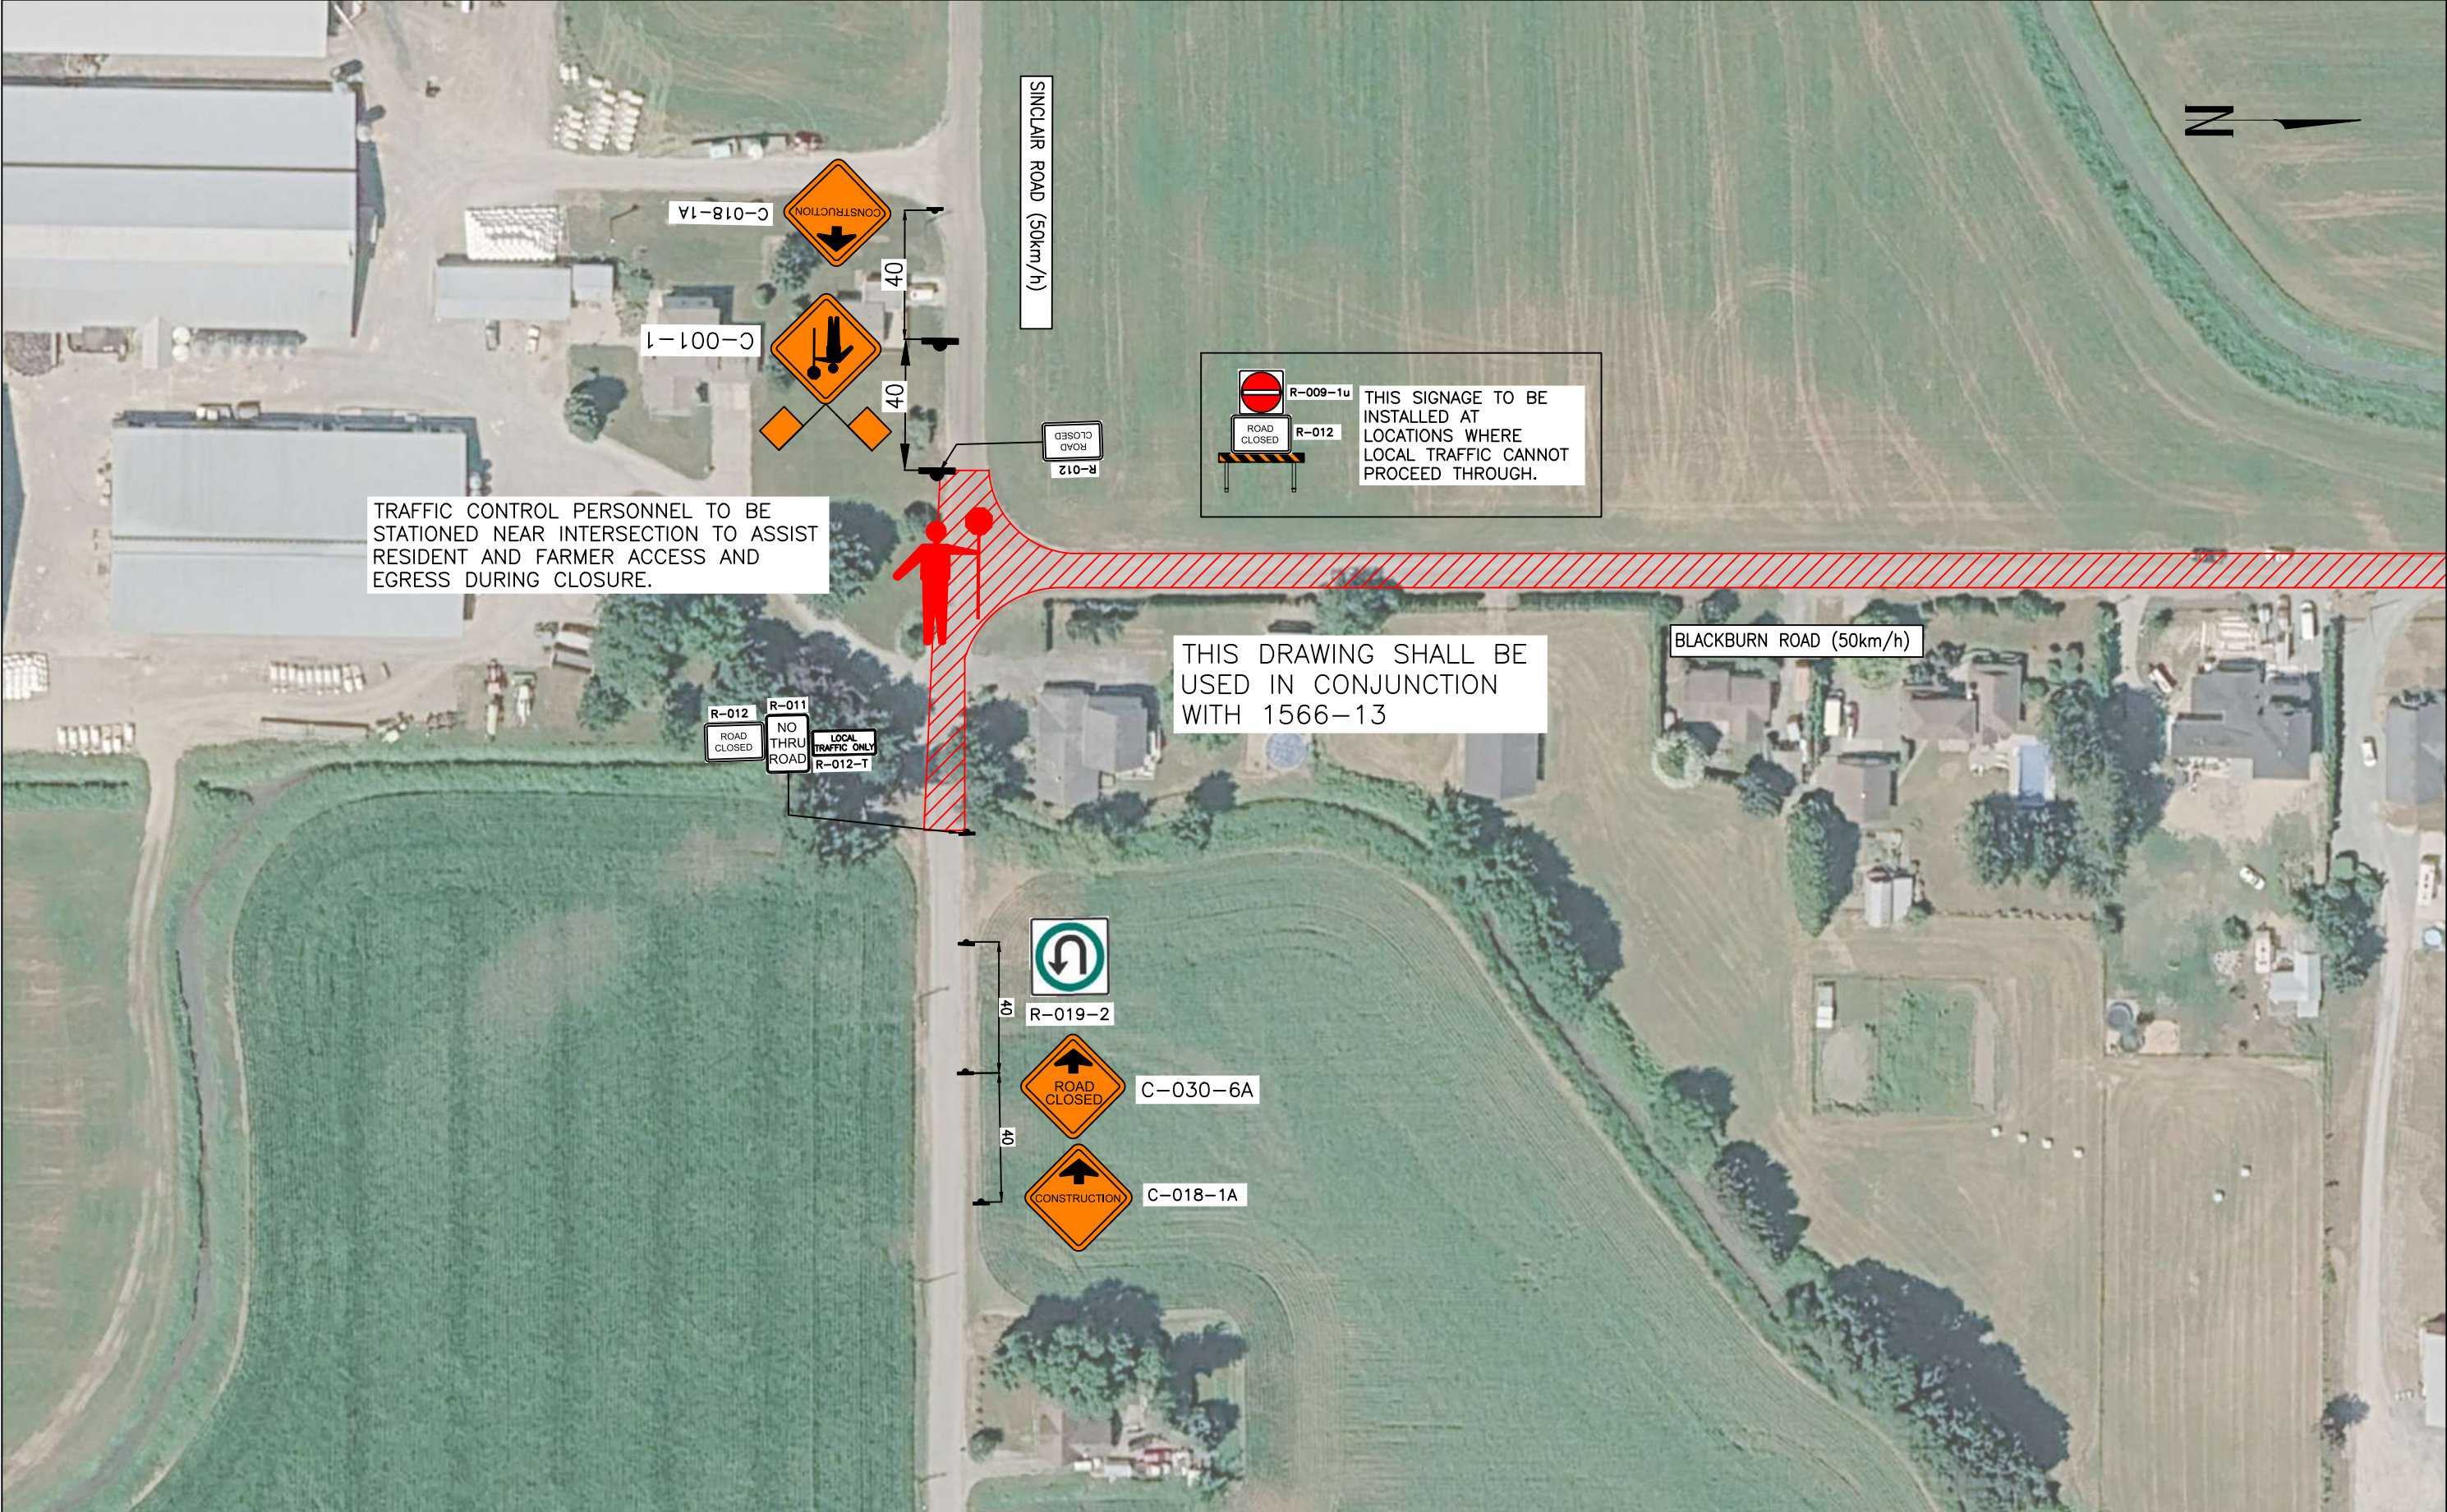


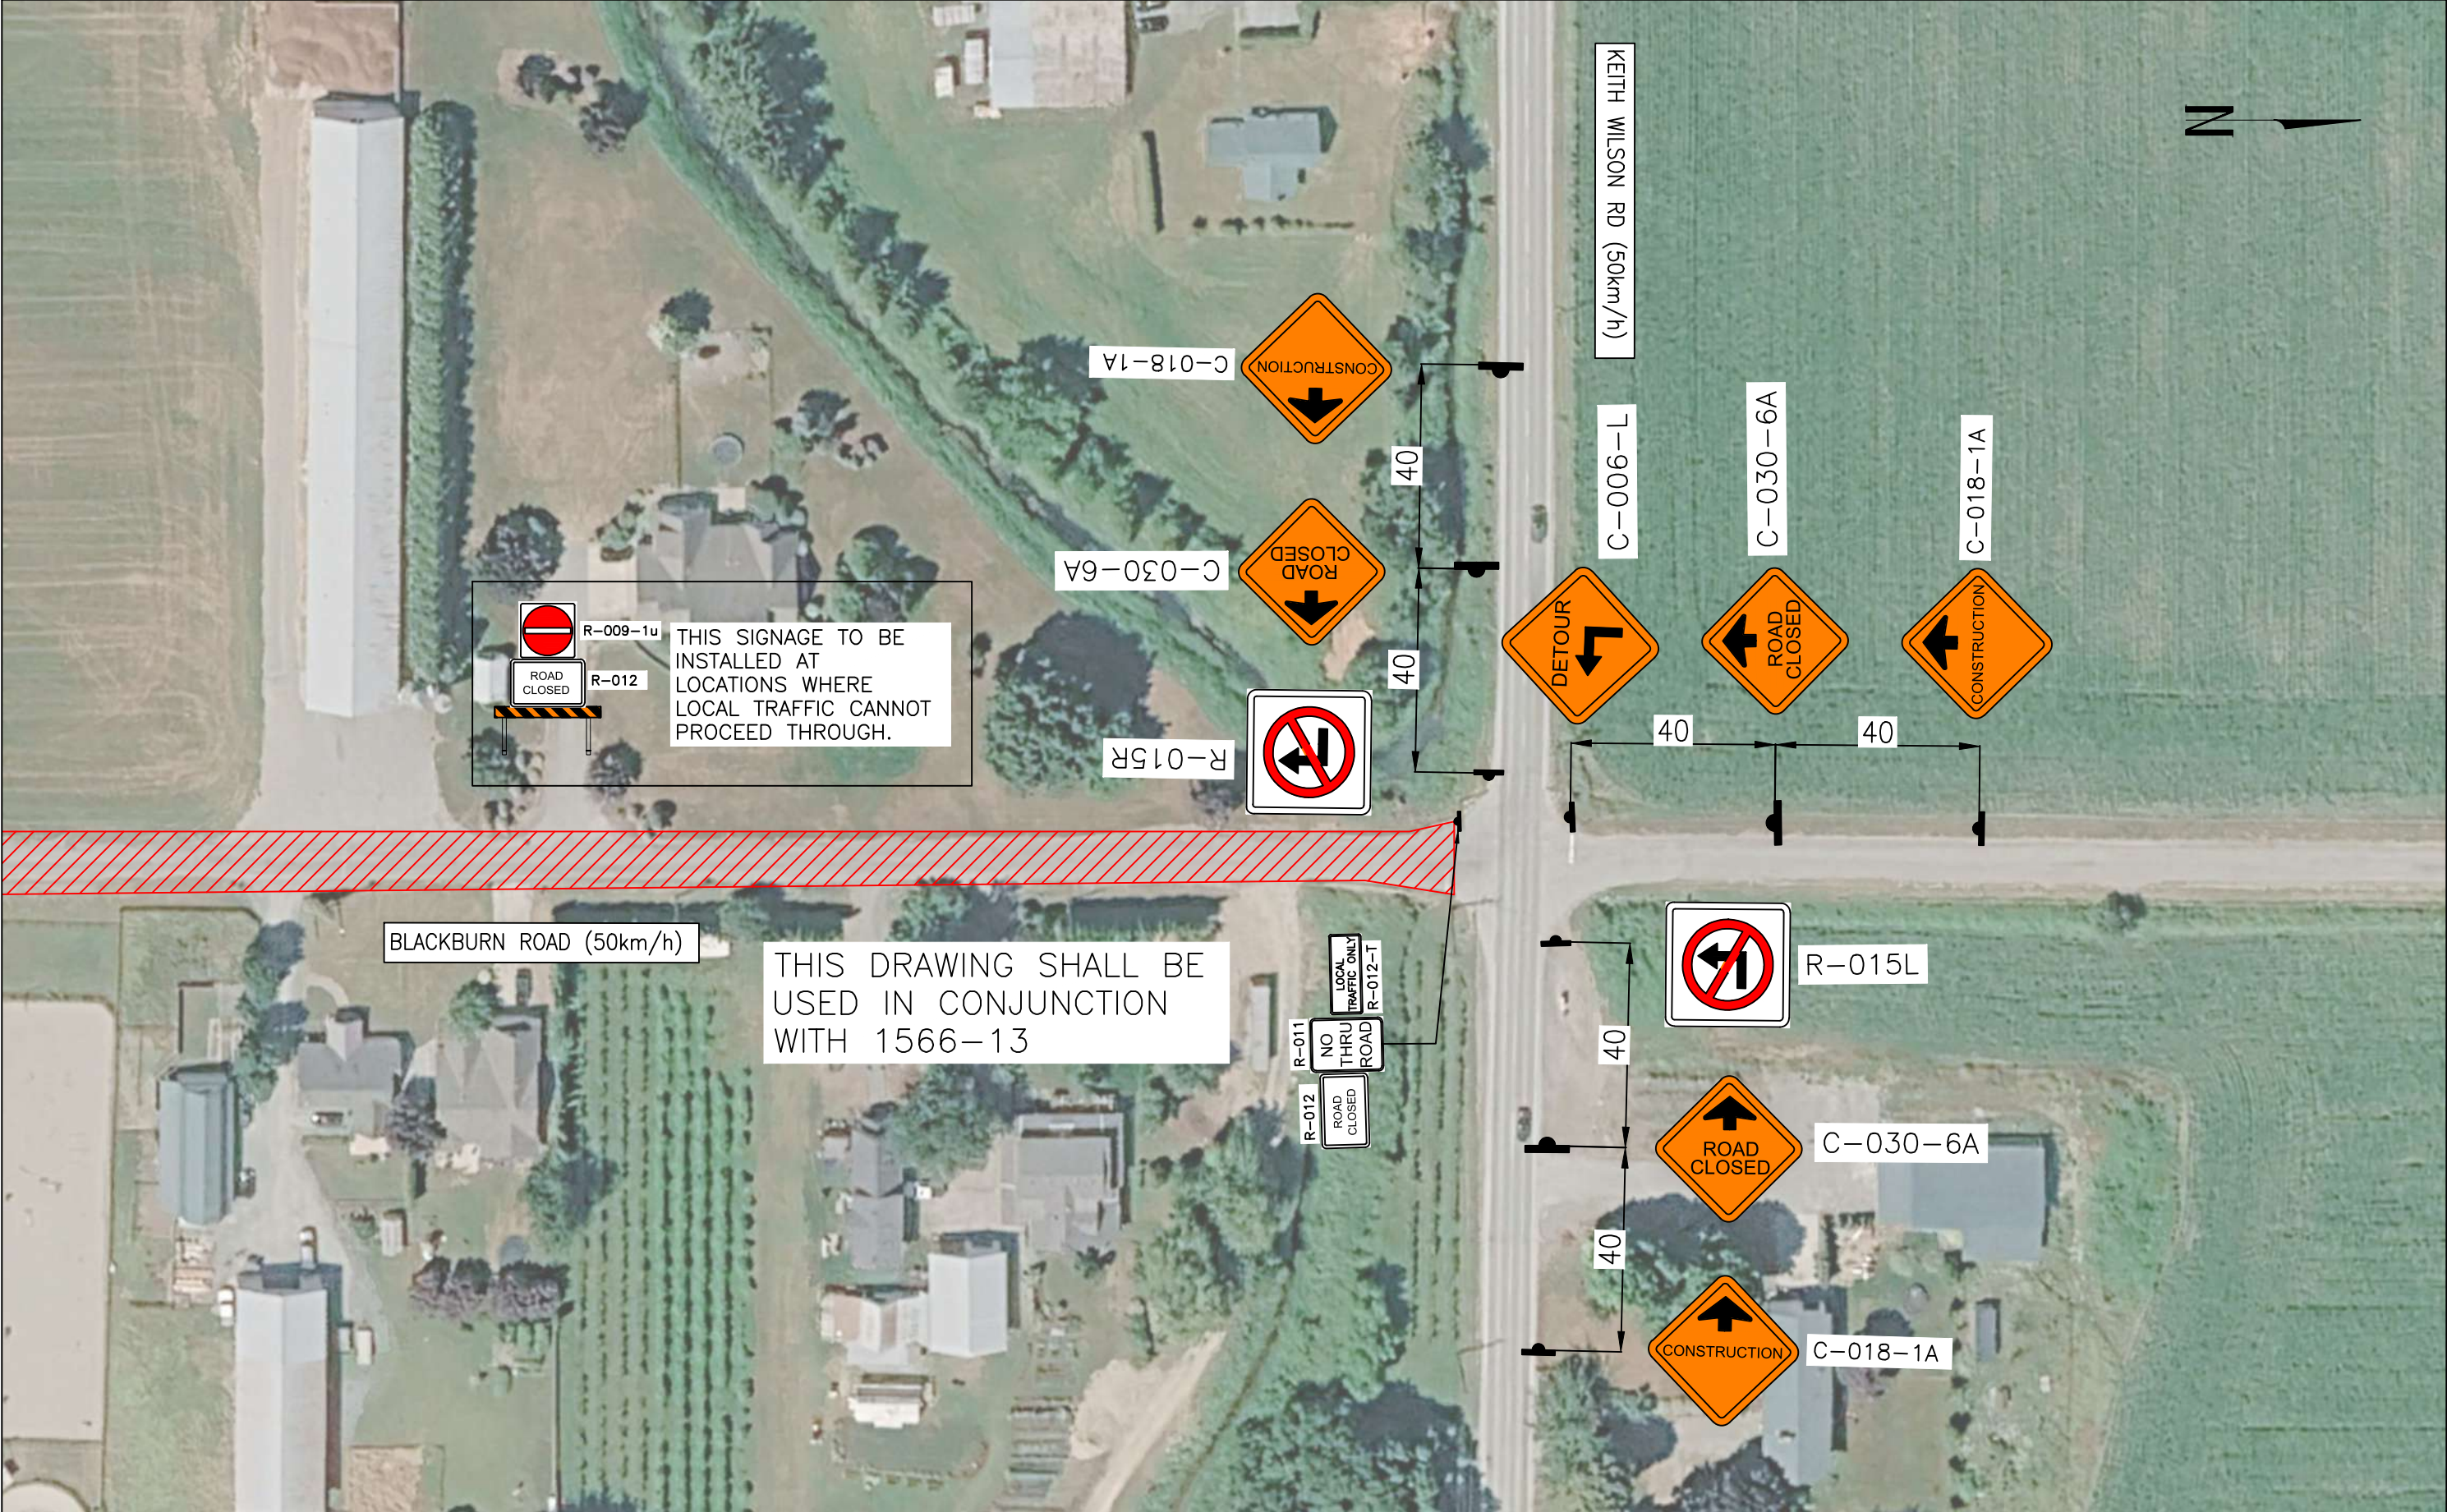

 www.torrenttraffic.com	Legend:  Traffic sign location  Work area  TCP  Tubular marker  Spacing 10m  Barricade  Parking Restricted	Notes: 1 - A Risk Assessment shall be conducted by site personnel as per WorkSafeBC OHS Regulation section 18.3.1. If during the risk assessment risks are identified that are not addressed in this drawing, the Contractor shall contact Torrent Traffic Inc. so the drawing can be revised to address the found risks. 2 - TCP's will assist pedestrians and cyclist as needed. 3 - Access to private driveways to be maintained at all times. 4 - Traffic layout and distances based on Traffic Management Manual for Work on Roadways - 2020 5 - Existing traffic conditions (all lanes open) to be restored at the end of each shift. 6 - All measurements are in meters 7 - All existing conflicting signs and traffic signals shall be covered	Revisions:		Drawing Description: BLACKBURN RD – SINCLAIR TO KEITH WILSON – FULL CLOSURE.		AMRIZE	
							BLACKBURN ROAD Chilliwack, BC	
					Scale: NTS	Date: Sept 4, 2026	By: Nolan E.	DWG No.: 1566-12B

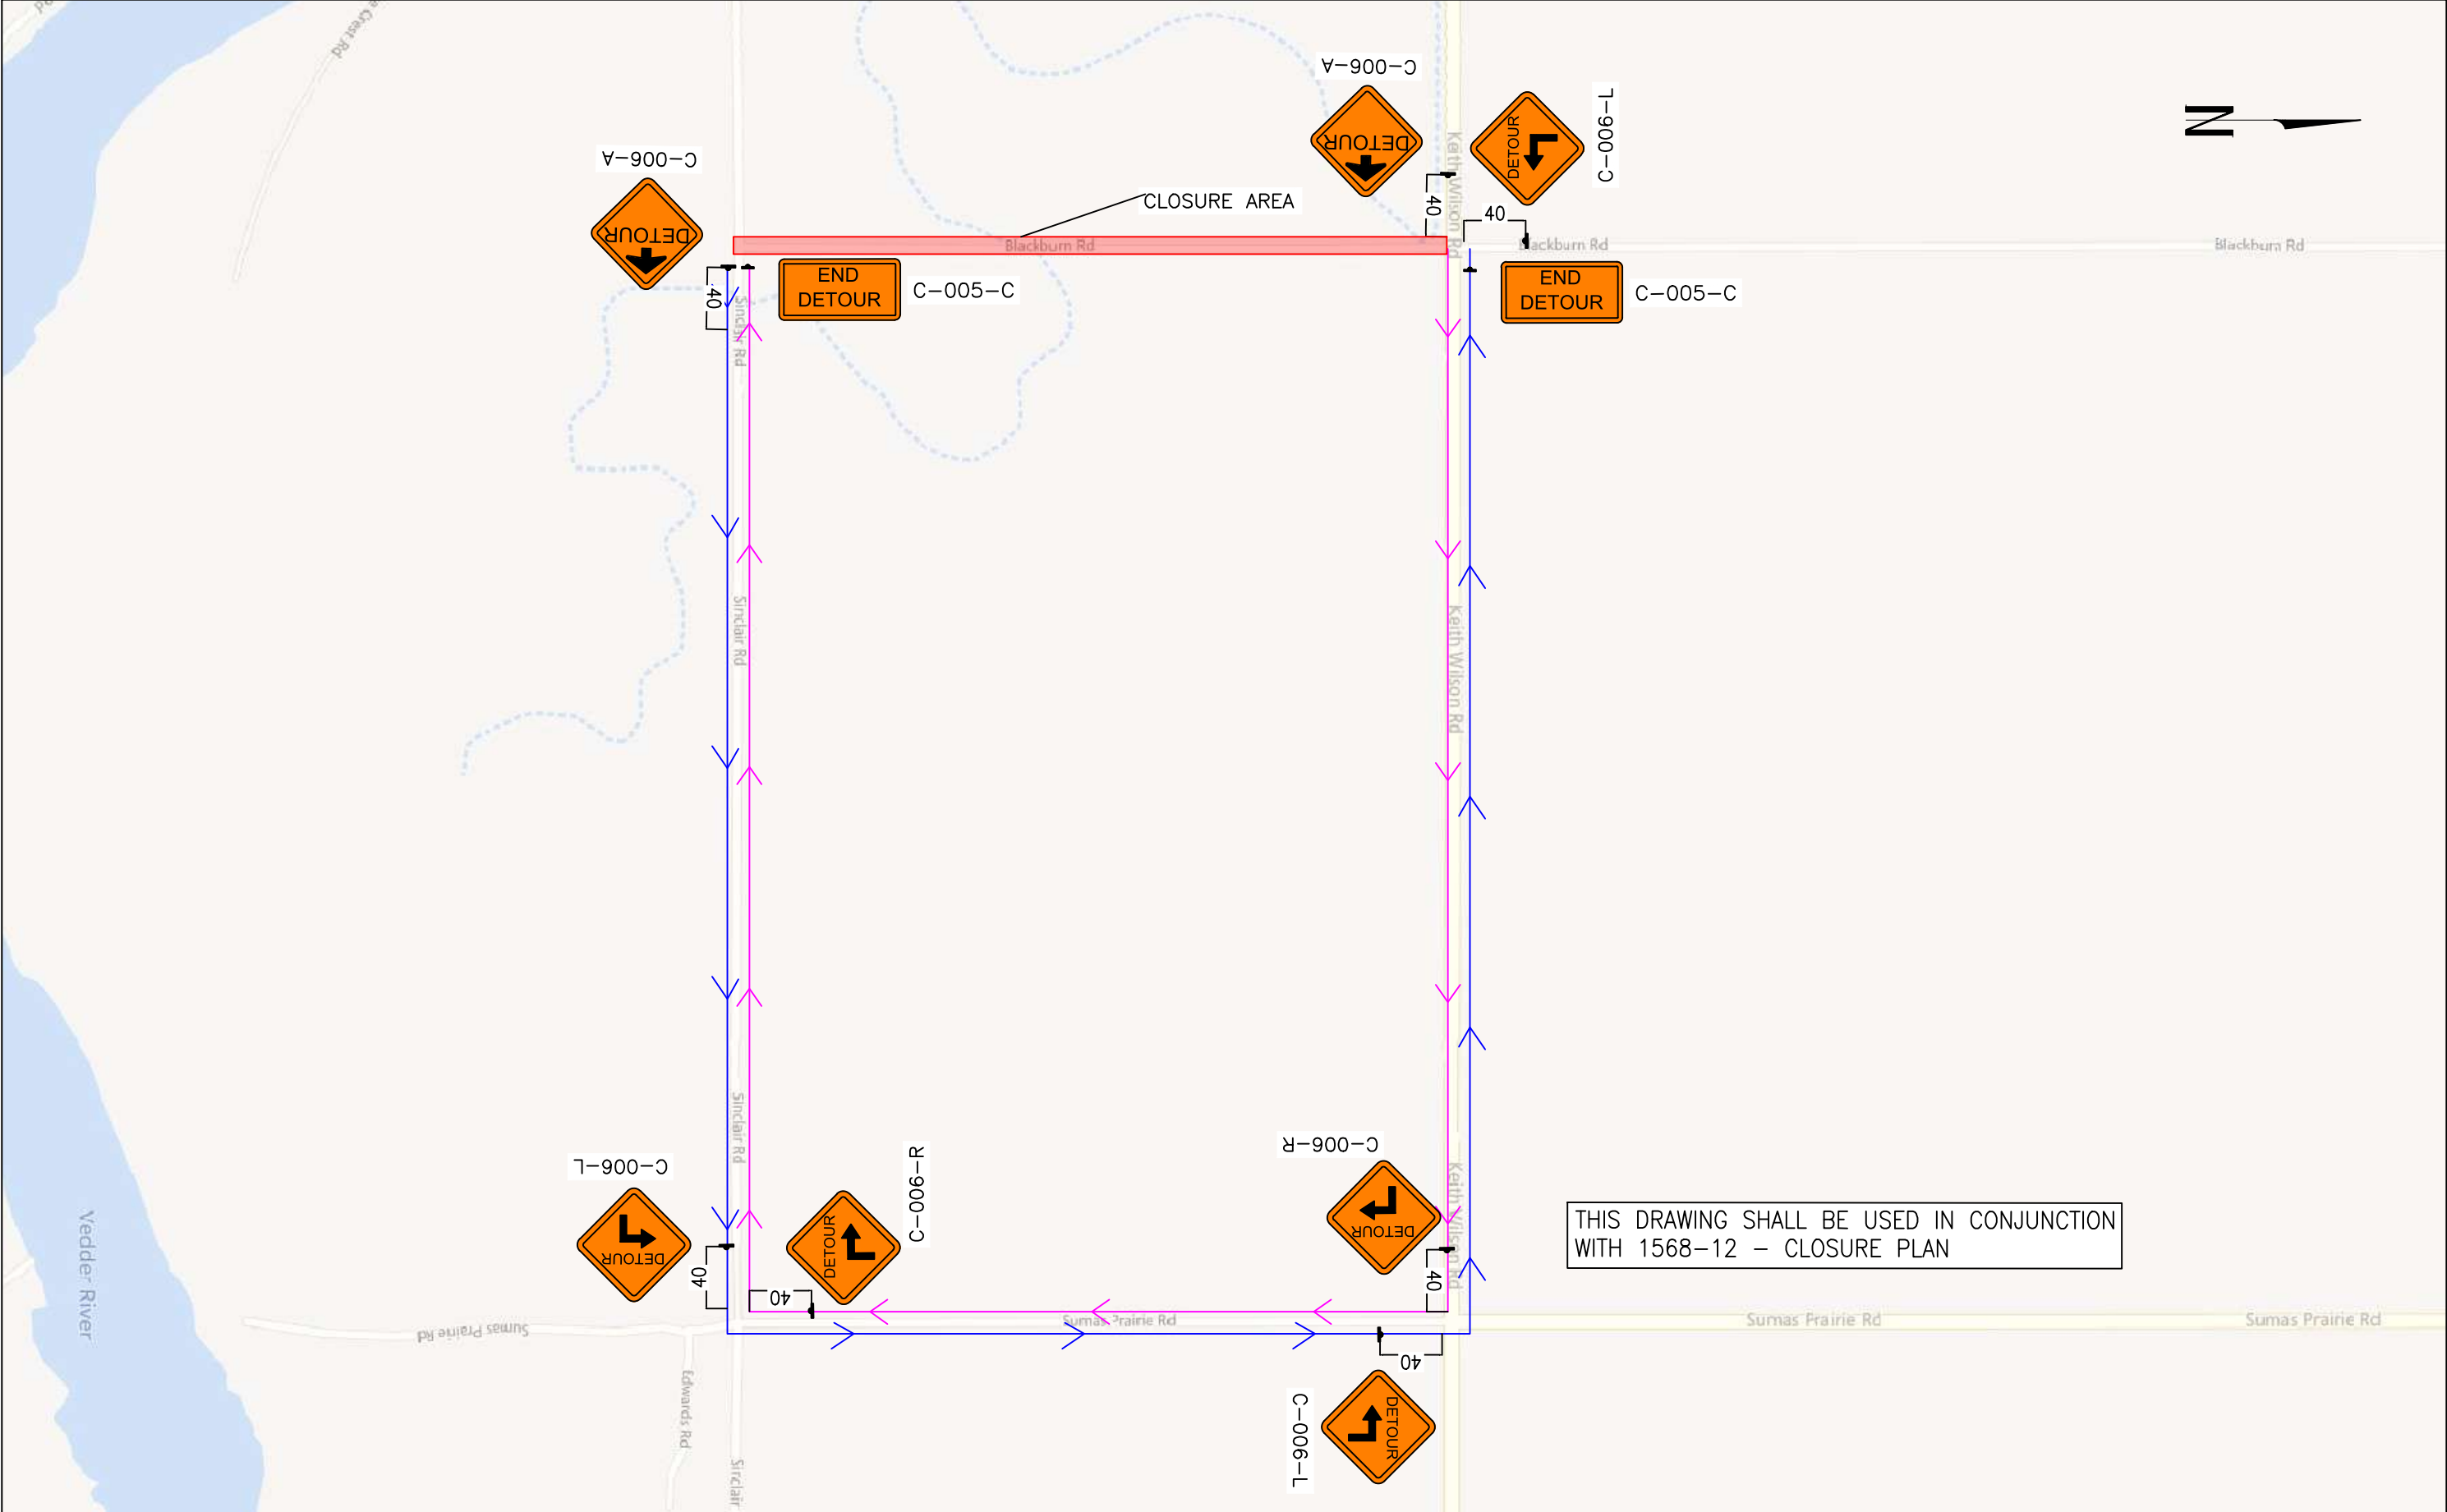

THIS DRAWING SHALL BE USED IN CONJUNCTION
WITH 1568-12 - CLOSURE PLAN

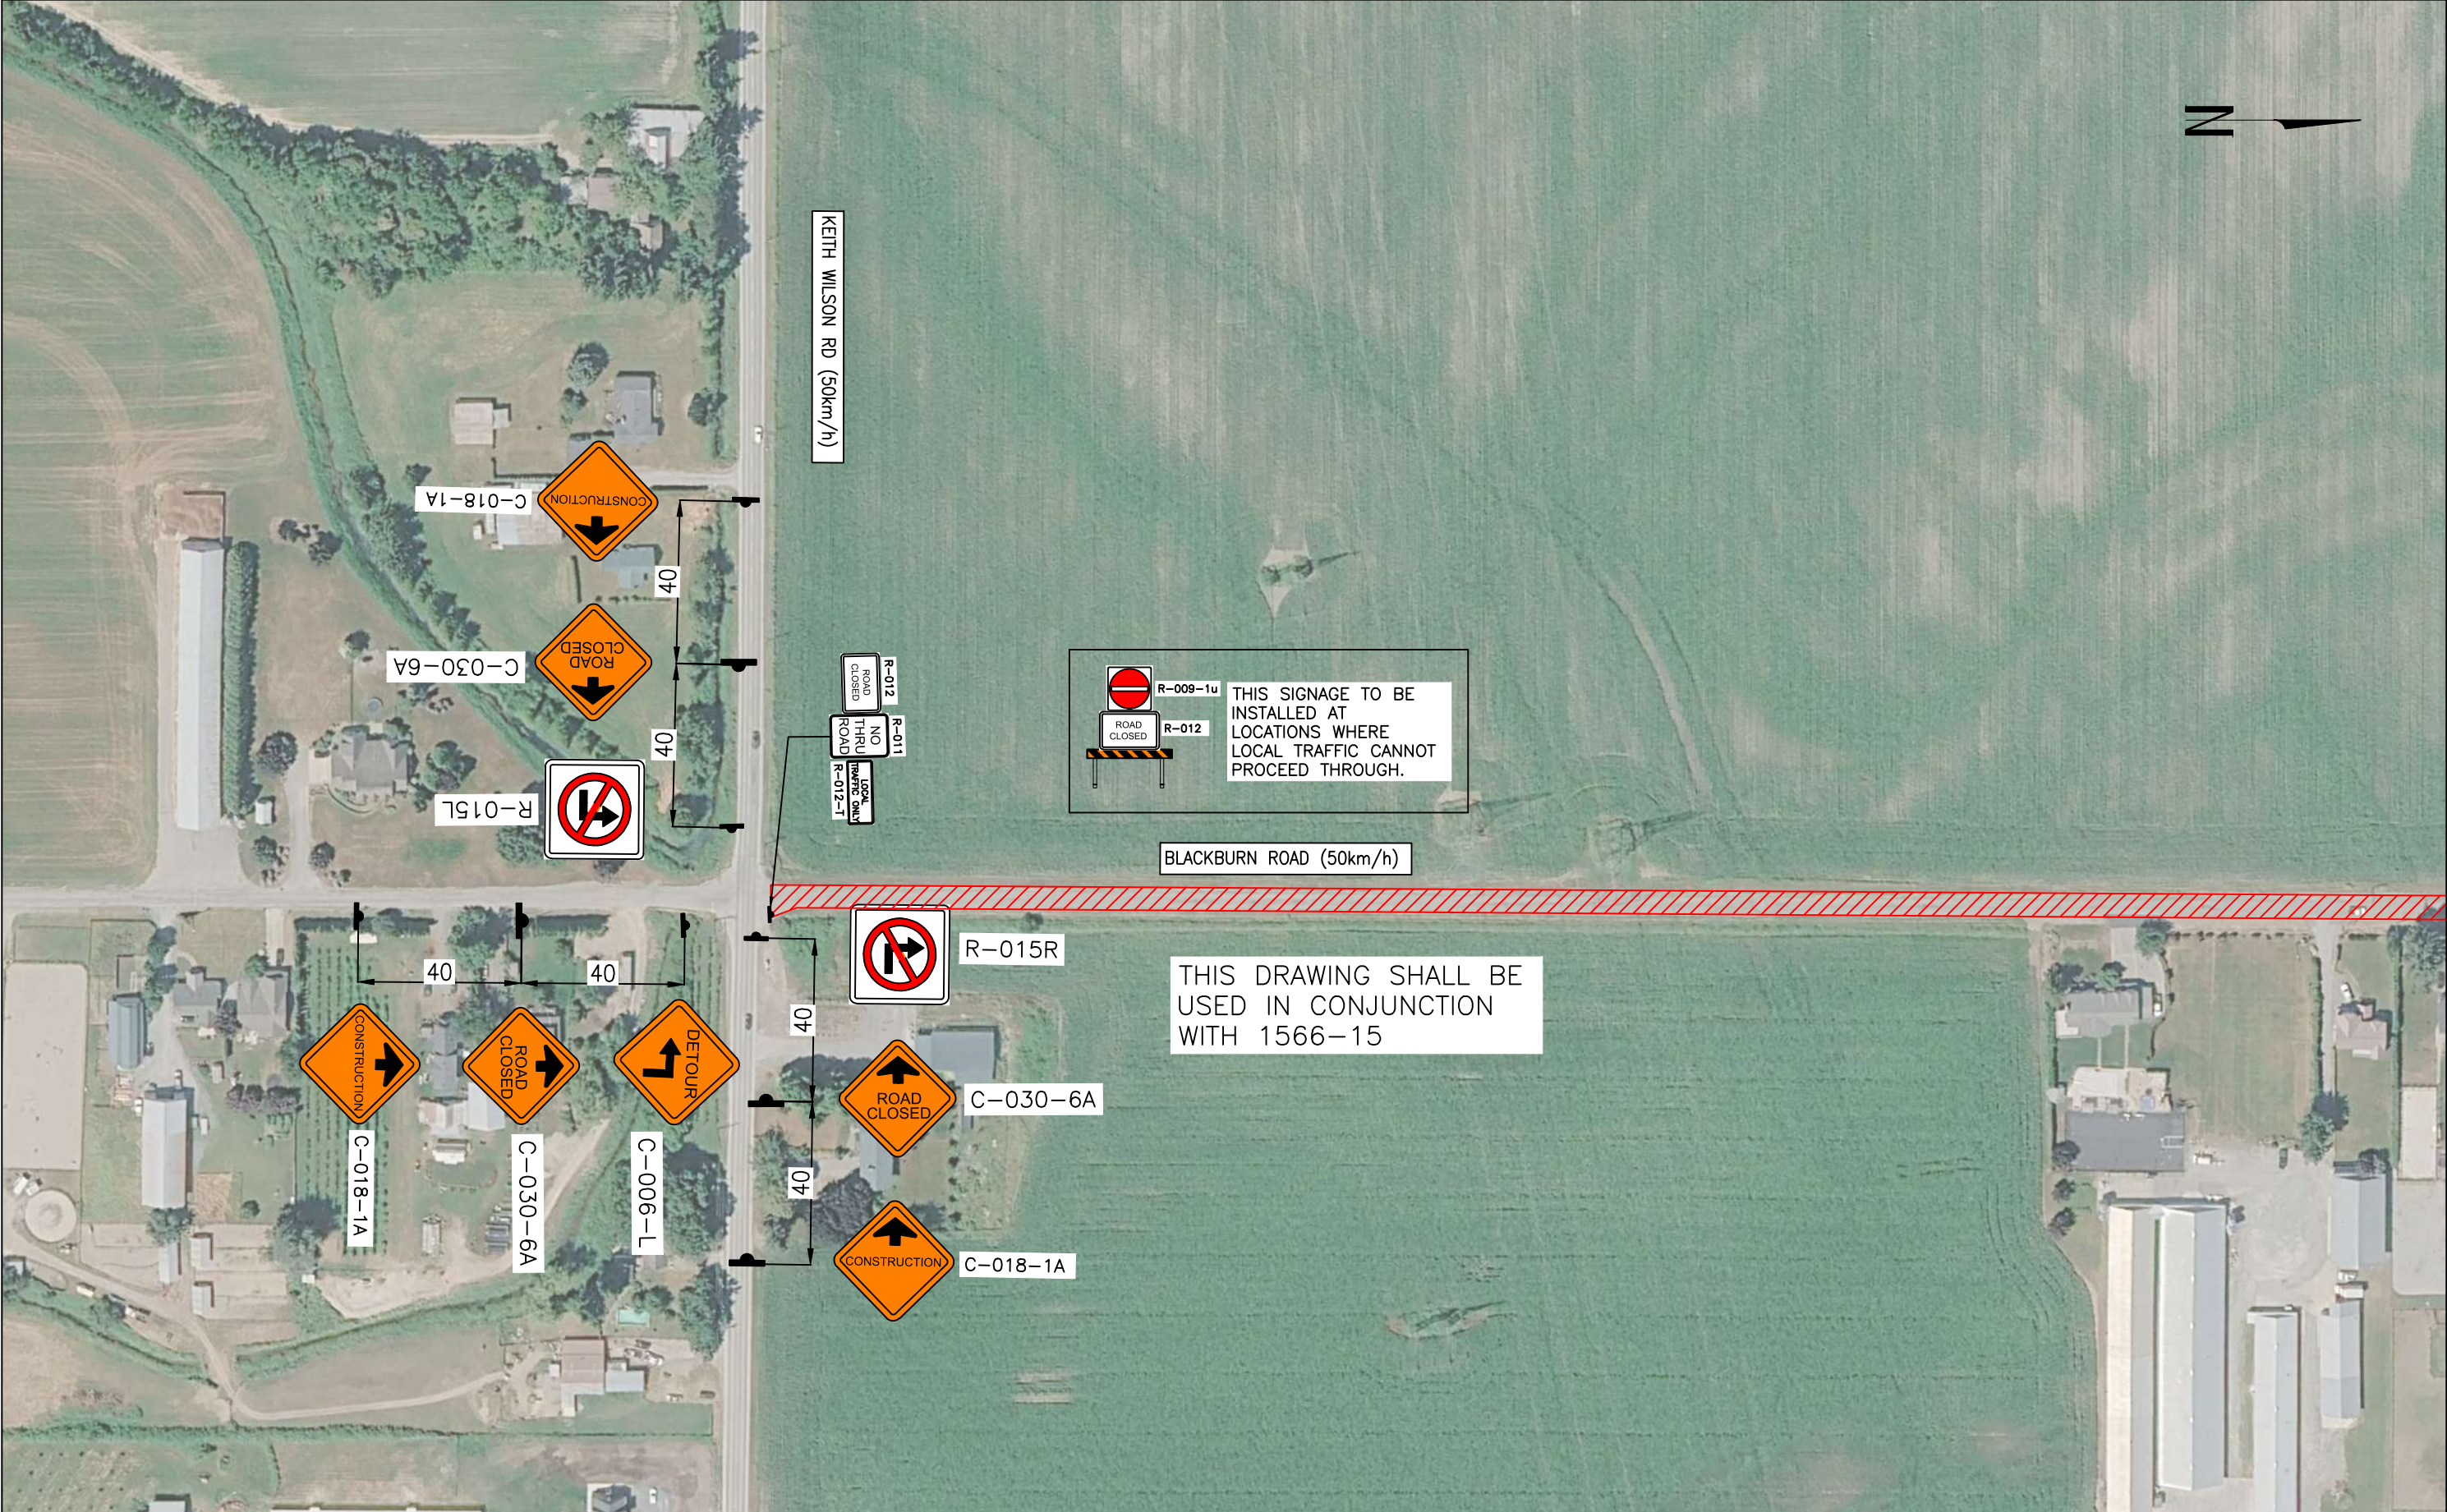



www.torrenttraffic.com

Legend:

- Traffic sign location
- Work area
- TCP
- Tubular marker Spacing 10m
- Barricade
- Parking Restricted

Notes:

- 1 - A Risk Assessment shall be conducted by site personnel as per WorkSafeBC OHS Regulation section 18.3.1. If during the risk assessment risks are identified that are not addressed in this drawing, the Contractor shall contact Torrent Traffic Inc. so the drawing can be revised to address the found risks.
- 2 - TCP's will assist pedestrians and cyclist as needed.
- 3 - Access to private driveways to be maintained at all times.
- 4 - Traffic layout and distances based on Traffic Management Manual for Work on Roadways - 2020
- 5 - Existing traffic conditions (all lanes open) to be restored at the end of each shift.
- 6 - All measurements are in meters
- 7 - All existing conflicting signs and traffic signals shall be covered

Revisions:

Drawing Description:

BLACKBURN RD – KEITH WILSON TO S SUMAS – FULL CLOSURE.

Scale: NTS	Date: Sept 4, 2026	By: Nolan E.
------------	--------------------	--------------

AMRIZE

BLACKBURN ROAD
Chilliwack, BC

DWG No.: 1566-14A





www.torrenttraffic.com

Legend:

	Traffic sign location		Barricade
	Work area		Parking Restricted
	TCP		
	Tubular marker		
	Spacing 10m		

Notes:

1 - A Risk Assessment shall be conducted by site personnel as per WorkSafeBC OHS Regulation section 18.3.1. If during the risk assessment risks are identified that are not addressed in this drawing, the Contractor shall contact Torrent Traffic Inc. so the drawing can be revised to address the found risks.

2 - TCP's will assist pedestrians and cyclist as needed.

3 - Access to private driveways to be maintained at all times.

4 - Traffic layout and distances based on Traffic Management Manual for Work on Roadways - 2020

5 - Existing traffic conditions (all lanes open) to be restored at the end of each shift.

6 - All measurements are in meters

7 - All existing conflicting signs and traffic signals shall be covered

Revisions:

Drawing Description:

BLACKBURN RD – KEITH WILSON TO S SUMAS – FULL CLOSURE DETOUR.

Scale: NTS	Date: Sept 4, 2026	By: Nolan E.
------------	--------------------	--------------

AMRIZE

BLACKBURN ROAD
Chilliwack, BC

DWG No.: 1566-15