


A stylized logo for a Christmas parade. The word "Christmas" is written in a large, red, cursive script with a blue outline. Below it, the word "PARADE" is written in a smaller, blue, sans-serif, all-caps font. The entire logo is decorated with yellow starburst graphics and small, colorful dots (yellow, green, blue) scattered around the text.

**2025
PRESENTING
SPONSOR**



**LIVE-STREAMED
BY
G.W. GRAHAM
SECONDARY
SCHOOL**

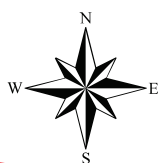

PARADE BEGINS

REECE AVENUE

WELLINGTON AVENUE

YOUNG ROAD

DOWNTOWN CHILLIWACK

FIRST AVENUE

WILLIAMS STREET



YALE ROAD

Nov 29
2025

5:30 PM

**DOWNTOWN
CHILLIWACK**



START LINE

PARADE ROUTE

Road Closures will take place around the parade route from 4:00pm - 8:00pm



PROSPERA
CREDIT UNION

**For most up-to-date information go to
chilliwackchristmasparade.ca**






ZONE STAGES


- 1. ZONE READY TO CLOSE
 - SAFETY PROTOCOLS ARE DONE
 - ALL SIGNS ARE SET
 - ALL LCT'S & TCP'S ARE IN PLACE
 - RADIO CHECKS ARE DONE
 - TASKS ARE CLEAR TO ALL
- 2. ZONE CLOSED
 - ALL DEVICES ARE IN PLACE
 - PARADE ROUTE IS CLEAR OF TRAFFIC AND PARKED VEHICLES
 - EMERGENCY ACCESSSES ARE FREE OF SPECTATORS
- 3. ZONE READY TO OPEN
 - PARADE HAS CLEARED ZONE
 - CLEANING CREW HAS PASSED ZONE
 - STREETWISE PILOT VEHICLE HAS PASSED ZONE
- 4. ZONE OPEN
 - ZONE HAS BEEN GIVEN THE "OK" TO OPEN
 - ALL SIGNS AND EQUIPMENT HAS BEEN PICKED UP
 - ALL REQUIRED PAPERWORK IS COMPLETE

ZONE INVENTORY

- ZONE 1
- SUPERVISOR = 1
 - LCTs = 3 (12 signs each)
 - TCPs = 1
 - DIGGER = 5
 - PREPARE = 1
 - FLAGGER = 2
 - RC AHEAD = 6
 - LOCAL TRAFFIC = 2
 - ROAD CLOSED = 3
 - NO RIGHT/LEFT = 3
 - TURN ONLY = 4
 - DETOUR LEFT = 4
 - DETOUR RIGHT = 4
 - DETOUR STRAIGHT = 4
 - BARRICADES = 6

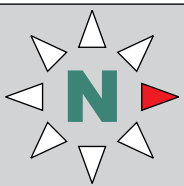

1 EMERGENCY ACCESS ONLY
ENSURE SPECTATORS
KEEP INTERSECTION CLEAR

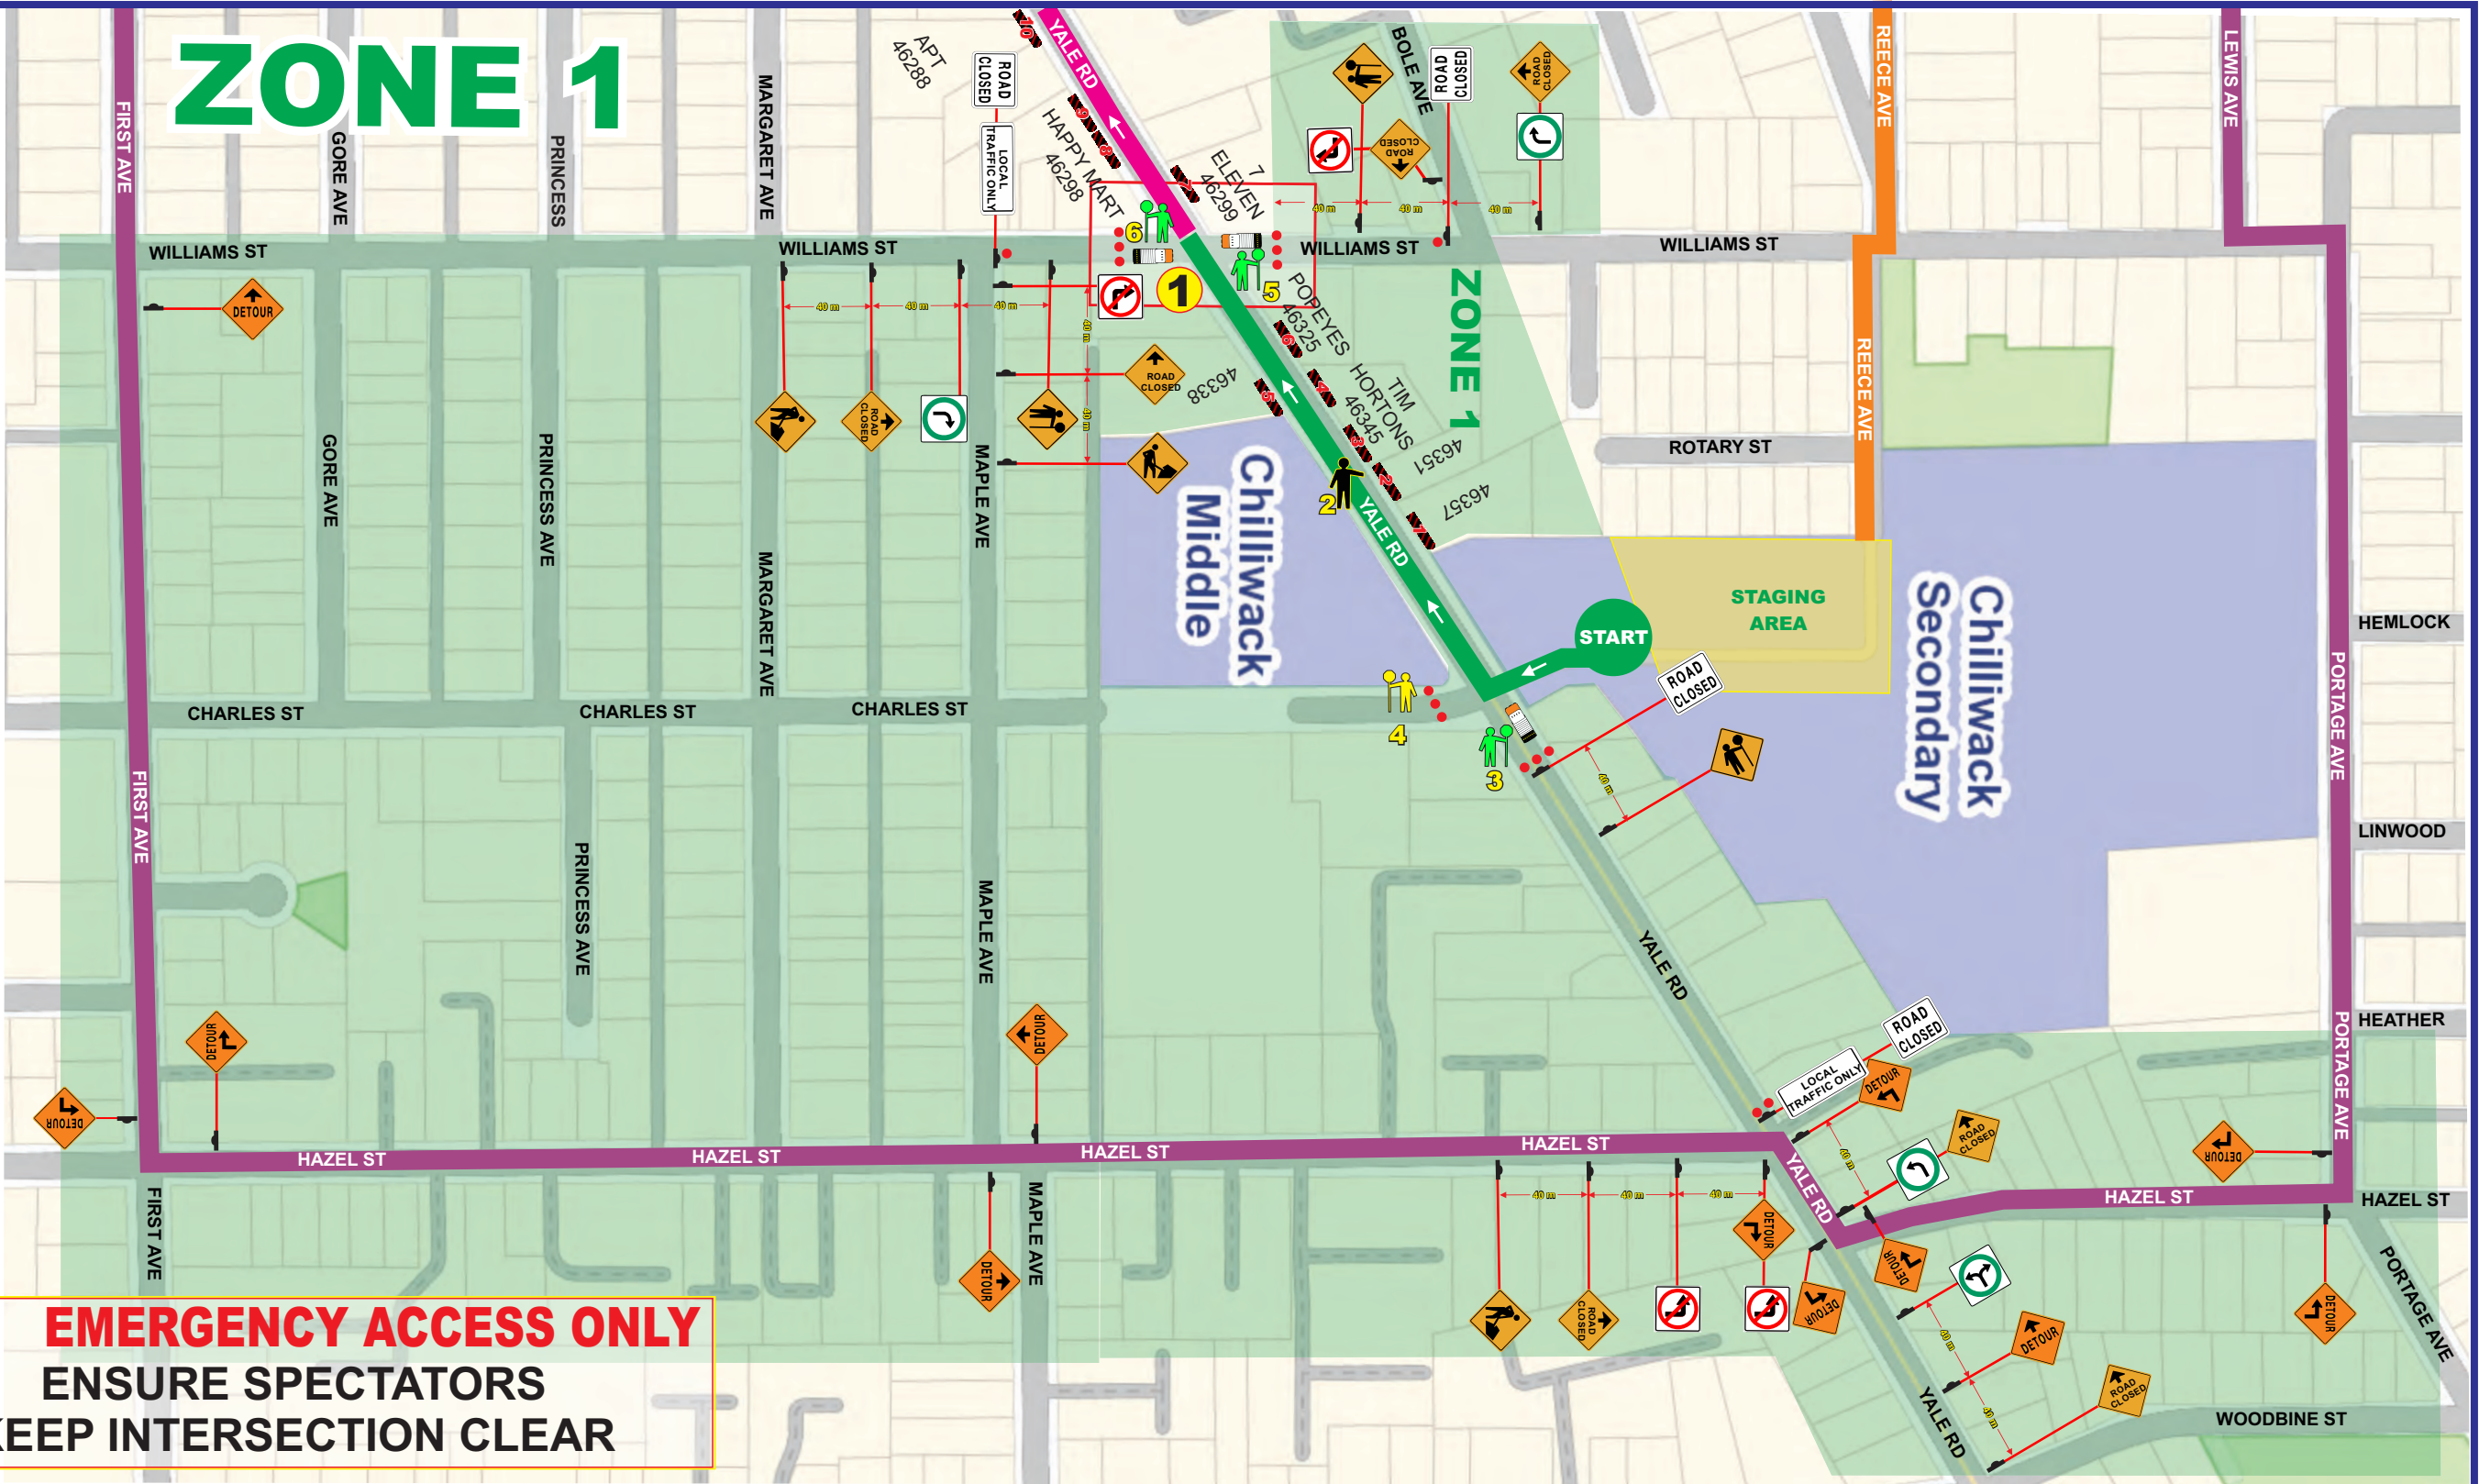

Streetwise
TRAFFIC CONTROLLERS LTD

TRAFFIC CONTROL PLAN

DATE OF LAST REVISION
2023-11-24

STC TMP #: 231110.02
Revision #:

Contractor Name:	TCP #:	Location:
City of Chilliwack	2 of 5	Downtown Chilliwack
Job Description:	WO #:	Date(s) DD/MM/YYYY:
Special Event (Parade)		December 2, 2023
TMM (2020 Office Edition) Figure #:	Duration:	Working Hours:
Various	Short (1 Day)	2:00pm - 9:00pm
Contractor Contact:	Phone:	Email:
Andrew Pipke	604-793-2955	pipke@chilliwack.com
Traffic Plan Author:	BCCSA SN:	Phone:
Tehjay Fox	1053040	604-799-6750
		Email:
		tmps@streetwisetraffic.ca

LEGEND		
STAGING AREA	TRAFFIC CONTROL PERSON	
PARADE ROUTE (ZONE 1)	LANE CLOSURE TECHNICIAN	
PARADE ROUTE (ZONE 2)	ZONE SUPERVISOR	
PARADE ROUTE (ZONE 3)	TRAFFIC MANAGER	
RETURN ROUTE (ZONE 4)	SIGN STAND	
PARADE BYPASS ROUTE	CLASS 1 BARRICADE	
EMERGENCY & RESIDENT ACCESS	CONES - EASY ACCESS	
TRAFFIC CONTROL VEHICLE	CONES - CONTROLLED ACCESS	
	CONES - NO ACCESS	
	*** DOES NOT DENOTE # OF CONES USED ***	

1 TRAFFIC MANAGER = TEHJAY FOX - 604-799-6750 - RADIO 1			
ZONE/RADIO 1	ZONE/RADIO 2	ZONE/RADIO 3	ZONE/RADIO 4
2 SUPERVISOR TBD	7 SUPERVISOR TBD	15 SUPERVISOR TBD	24 SUPERVISOR TBD
3 TBD	8 TBD	16 TBD	25 TBD
4 TBD	9 TBD	17 TBD	26 TBD
5 TBD	10 TBD	18 TBD	27 TBD
6 TBD	11 TBD	19 TBD	28 TBD
	12 TBD	20 TBD	29 TBD
	13 TBD	21 TBD	30 TBD
	14 TBD	22 TBD	31 TBD
		23 TBD	32 TBD

GENERAL NOTES:

- All traffic control shall conform to the MOTI Traffic Management Manual for Work on Roadways 2020
- Contractor to ensure TCP positioning is in compliance with WSBC Part 18
- Signs shown are representations only and the MOTI Catalogue of Standard Traffic Signs should be used for detailed sign design
- Dimensions shown are in meters and are the minimums except as otherwise indicated
- Tubular markers and signs will be double based & well secured during windy conditions
- These pages are best printed on a Tabloid (11"x17") page size

ZONE STAGES

1. ZONE READY TO CLOSE

- SAFETY PROTOCOLS ARE DONE
- ALL SIGNS ARE SET
- ALL LCT'S & TCP'S ARE IN PLACE
- RADIO CHECKS ARE DONE
- TASKS ARE CLEAR TO ALL

2. ZONE CLOSED

- ALL DEVICES ARE IN PLACE
- PARADE ROUTE IS CLEAR OF TRAFFIC AND PARKED VEHICLES
- EMERGENCY ACCESS ARE FREE OF SPECTATORS

3. ZONE READY TO OPEN

- PARADE HAS CLEARED ZONE
- CLEANING CREW HAS PASSED ZONE
- STREETWISE PILOT VEHICLE HAS PASSED ZONE



4. ZONE OPEN

- ZONE HAS BEEN GIVEN THE "OK" TO OPEN
- ALL SIGNS AND EQUIPMENT HAS BEEN PICKED UP
- ALL REQUIRED PAPERWORK IS COMPLETE

ZONE INVENTORY

ZONE 2

- SUPERVISOR = 1
- LCTs = 5 (7 signs each)
- TCPs = 2
- FLAGGER = 1
- RC AHEAD = 10
- LOCAL TRAFFIC = 2
- ROAD CLOSED = 8
- NO RIGHT/LEFT = 4
- TURN ONLY = 5
- DETOUR LEFT = 2
- DETOUR RIGHT = 2
- DETOUR STRAIGHT = 1
- BARRICADES = 10

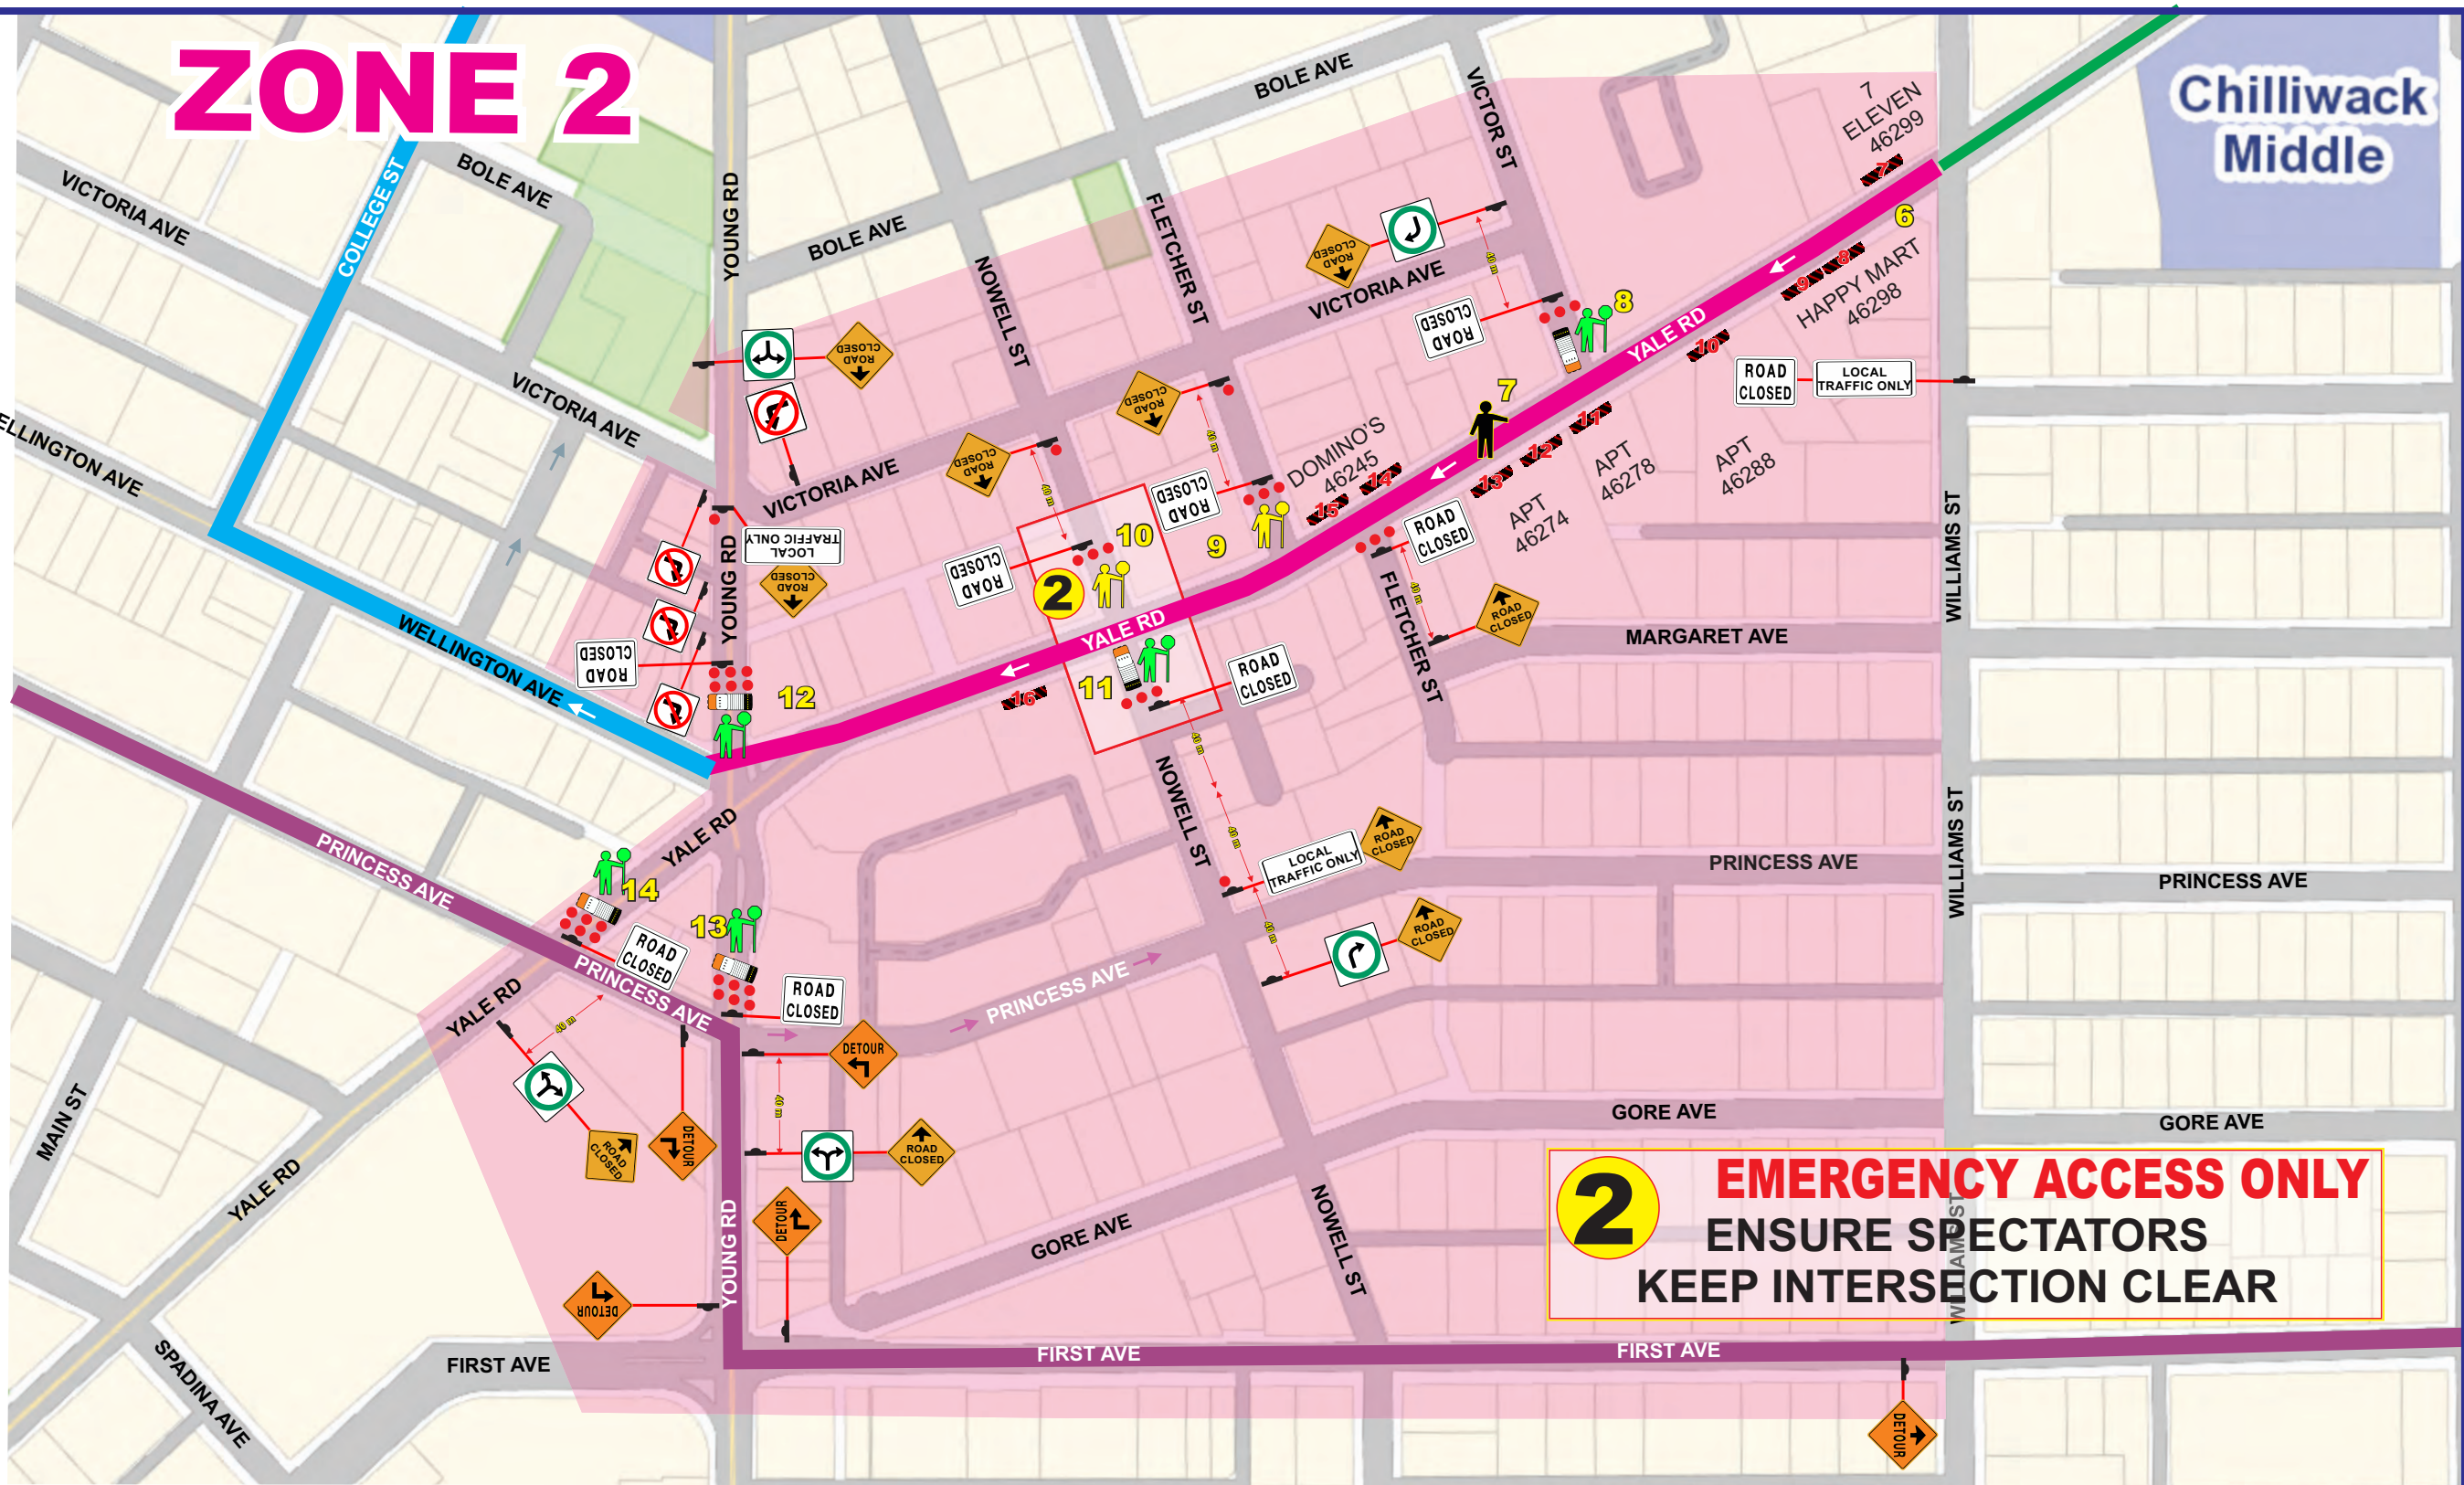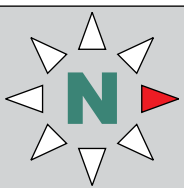

2 EMERGENCY ACCESS ONLY
ENSURE SPECTATORS
KEEP INTERSECTION CLEAR

Contractor Name:	TCP #:	Location:
City of Chilliwack	3 of 5	Downtown Chilliwack
Job Description:	WO #:	Date(s) DD/MM/YYYY:
Special Event (Parade)		December 2, 2023
TMM (2020 Office Edition) Figure #:	Duration:	Working Hours:
Various	Short (1 Day)	2:00pm - 9:00pm
Contractor Contact:	Phone:	Email:
Andrew Pipke	604-793-2955	pipke@chilliwack.com
Traffic Plan Author:	BCCSA SN:	Phone:
Tehjay Fox	1053040	604-799-6750
		Email:
		tmps@streetwisetraffic.ca

LEGEND		
STAGING AREA	TRAFFIC CONTROL PERSON	
PARADE ROUTE (ZONE 1)	LANE CLOSURE TECHNICIAN	
PARADE ROUTE (ZONE 2)	ZONE SUPERVISOR	
PARADE ROUTE (ZONE 3)	TRAFFIC MANAGER	
RETURN ROUTE (ZONE 4)	SIGN STAND	
PARADE BYPASS ROUTE	CLASS 1 BARRICADE	
EMERGENCY & RESIDENT ACCESS	CONES - EASY ACCESS	
TRAFFIC CONTROL VEHICLE	CONES - CONTROLLED ACCESS	
	CONES - NO ACCESS	
	*** DOES NOT DENOTE # OF CONES USED ***	

1 TRAFFIC MANAGER = TEHJAY FOX - 604-799-6750 - RADIO 1			
ZONE/RADIO 1	ZONE/RADIO 2	ZONE/RADIO 3	ZONE/RADIO 4
2 SUPERVISOR TBD	7 SUPERVISOR TBD	15 SUPERVISOR TBD	24 SUPERVISOR TBD
3 TBD	8 TBD	16 TBD	25 TBD
4 TBD	9 TBD	17 TBD	26 TBD
5 TBD	10 TBD	18 TBD	27 TBD
6 TBD	11 TBD	19 TBD	28 TBD
	12 TBD	20 TBD	29 TBD
	13 TBD	21 TBD	30 TBD
	14 TBD	22 TBD	31 TBD
		23 TBD	32 TBD

GENERAL NOTES:

- All traffic control shall conform to the MOTI Traffic Management Manual for Work on Roadways 2020
- Contractor to ensure TCP positioning is in compliance with WSBC Part 18
- Signs shown are representations only and the MOTI Catalogue of Standard Traffic Signs should be used for detailed sign design
- Dimensions shown are in meters and are the minimums except as otherwise indicated
- Tubular markers and signs will be double based & well secured during windy conditions
- These pages are best printed on a Tabloid (11"x17") page size

ZONE STAGES

1. ZONE READY TO CLOSE

- SAFETY PROTOCOLS ARE DONE
- ALL SIGNS ARE SET
- ALL LCT'S & TCP'S ARE IN PLACE
- RADIO CHECKS ARE DONE
- TASKS ARE CLEAR TO ALL

2. ZONE CLOSED

- ALL DEVICES ARE IN PLACE
- PARADE ROUTE IS CLEAR OF TRAFFIC AND PARKED VEHICLES
- EMERGENCY ACCESS ARE FREE OF SPECTATORS

3. ZONE READY TO OPEN

- PARADE HAS CLEARED ZONE
- CLEANING CREW HAS PASSED ZONE
- STREETWISE PILOT VEHICLE HAS PASSED ZONE


4. ZONE OPEN

- ZONE HAS BEEN GIVEN THE "OK" TO OPEN
- ALL SIGNS AND EQUIPMENT HAS BEEN PICKED UP
- ALL REQUIRED PAPERWORK IS COMPLETE


ZONE INVENTORY

ZONE 3

- SUPERVISOR = 1
- LCTs = 5 (10 signs each)
- TCPs = 3
- RC AHEAD = 9
- LOCAL TRAFFIC = 6
- ROAD CLOSED = 13 (+3)
- NO RIGHT/LEFT = 1
- TURN ONLY = 4
- DETOUR LEFT = 4
- DETOUR RIGHT = 3
- DETOUR STRAIGHT = 8
- BARRICADES = 6

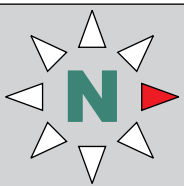

3 **EMERGENCY ACCESS ONLY**
ENSURE SPECTATORS
KEEP INTERSECTION CLEAR

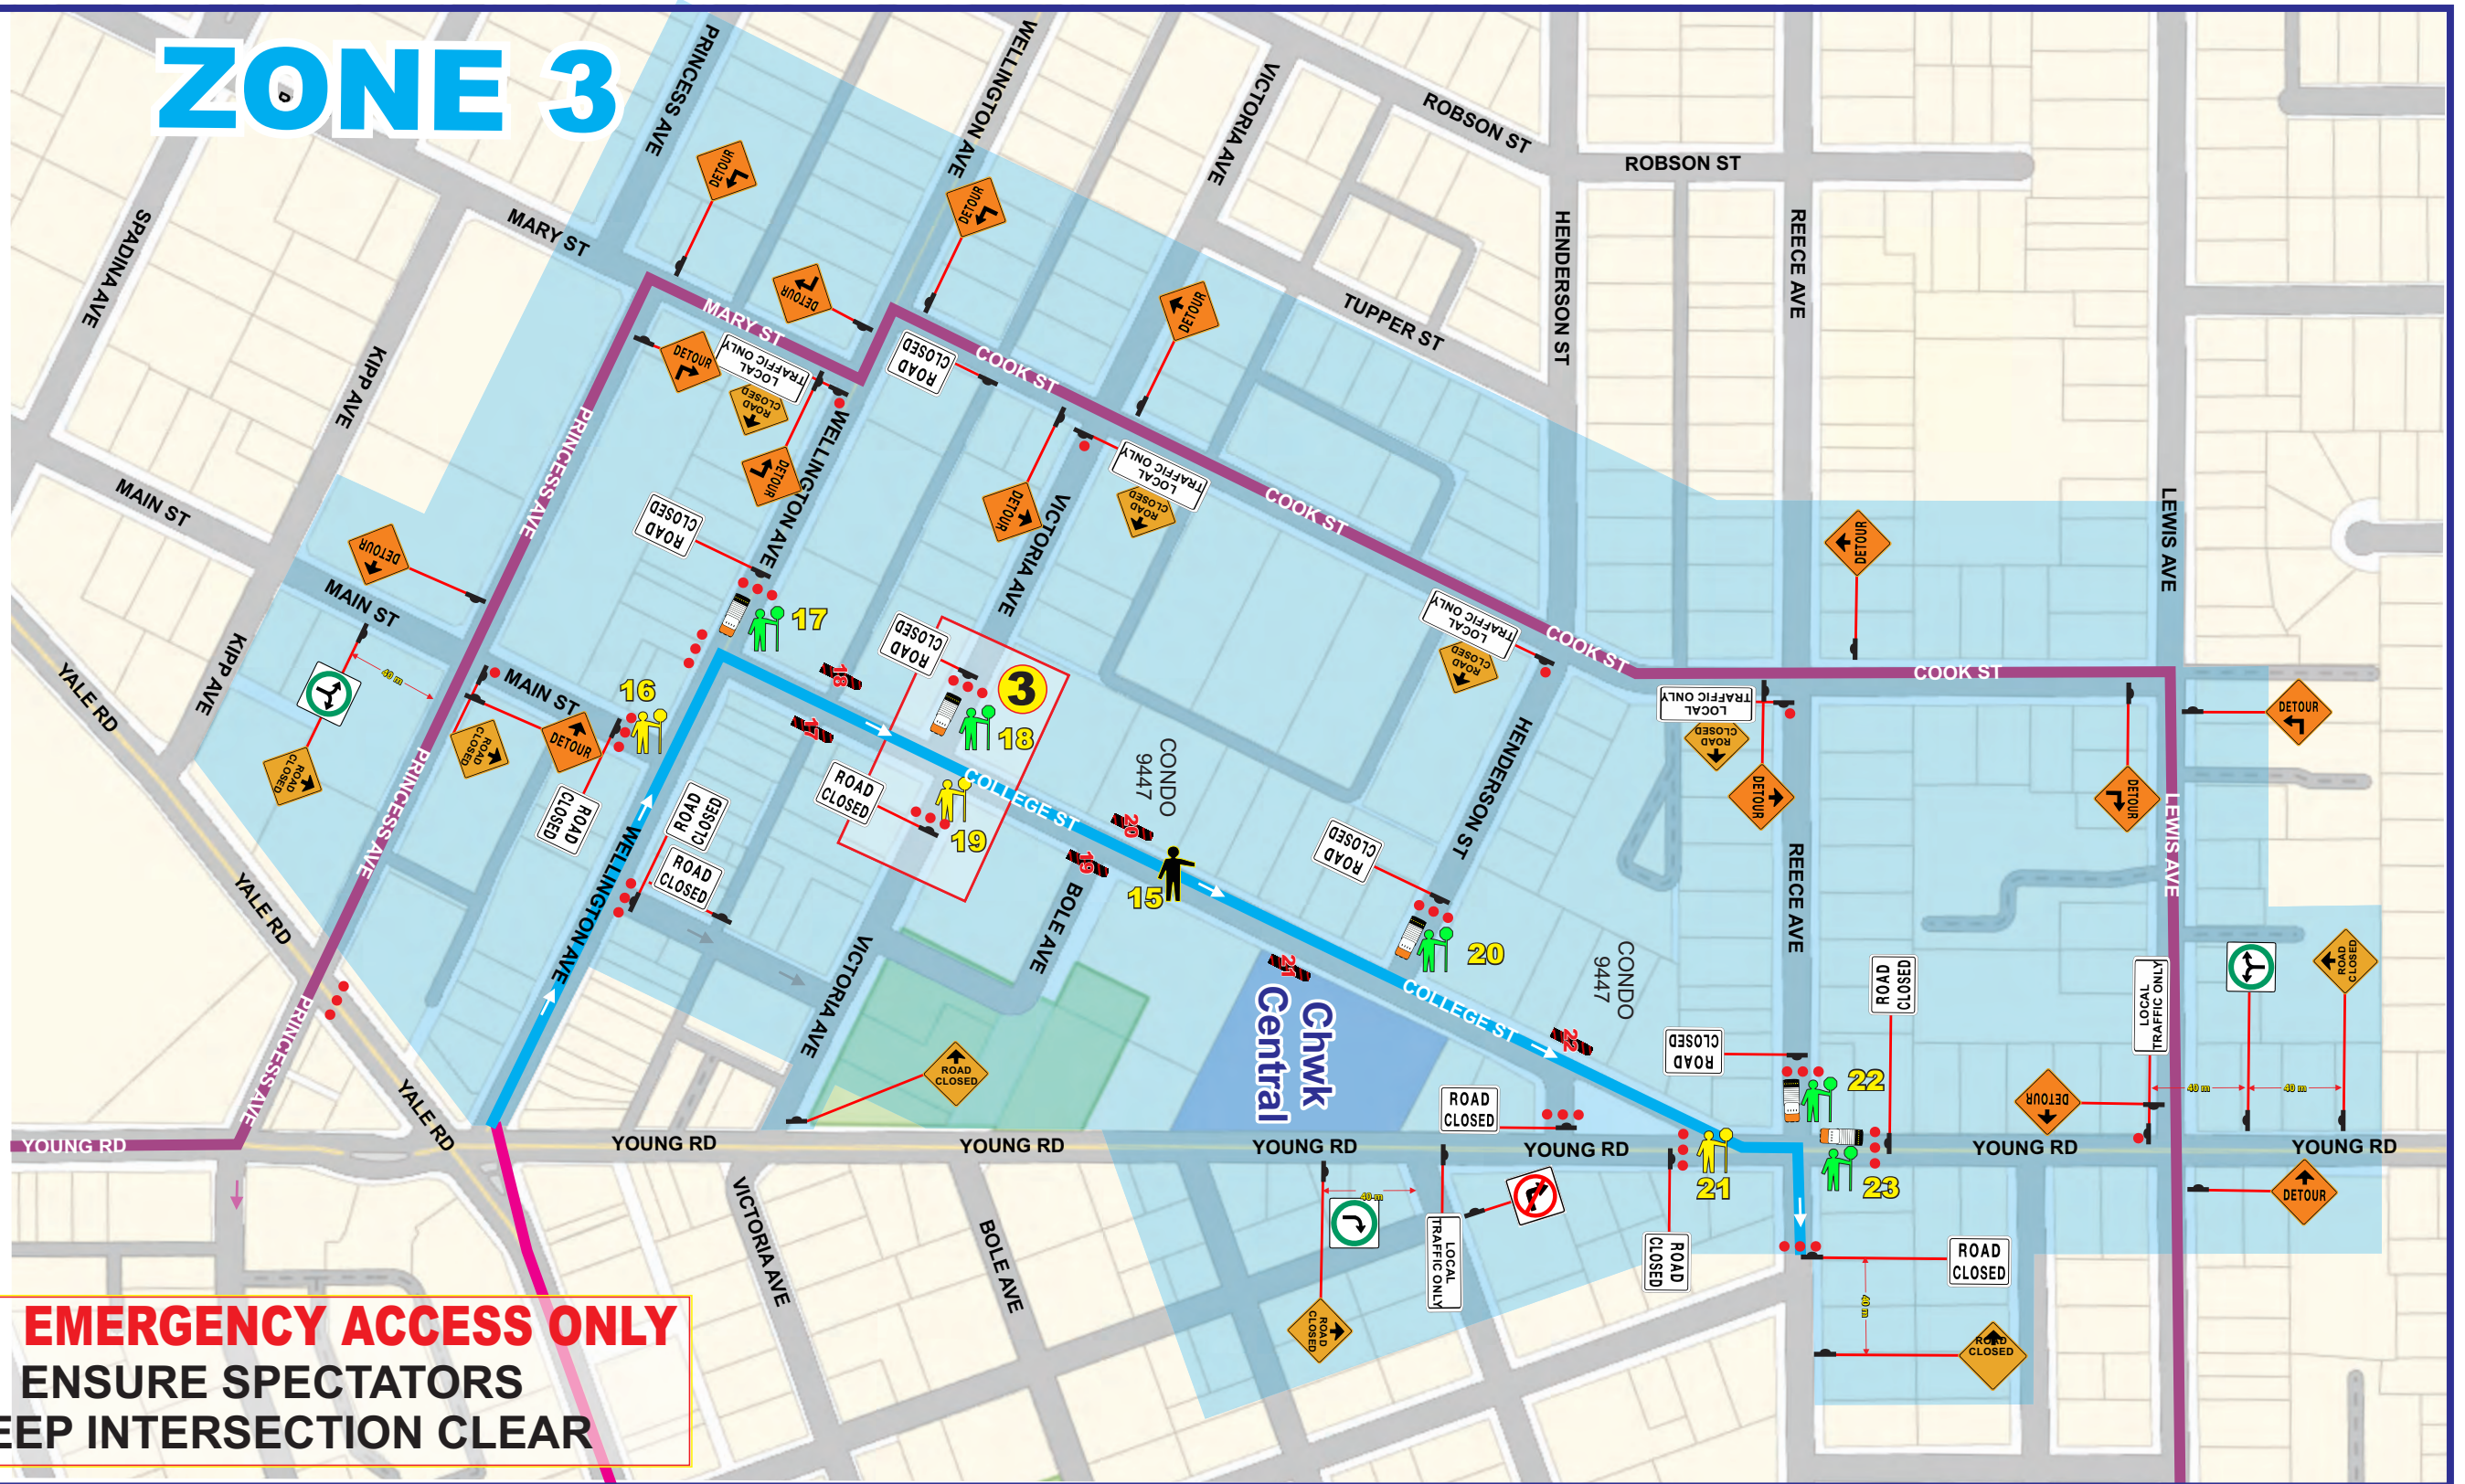

Contractor Name:	TCP #:	Location:
City of Chilliwack	4 of 5	Downtown Chilliwack
Job Description:	WO #:	Date(s) DD/MM/YYYY:
Special Event (Parade)		December 2, 2023
TMM (2020 Office Edition) Figure #:	Duration:	Working Hours:
Various	Short (1 Day)	2:00pm - 9:00pm
Contractor Contact:	Phone:	Email:
Andrew Pipke	604-793-2955	pipke@chilliwack.com
Traffic Plan Author:	BCCSA SN:	Phone:
Tehjay Fox	1053040	604-799-6750
		Email:
		tmps@streetwisetraffic.ca

LEGEND

STAGING AREA	TRAFFIC CONTROL PERSON
PARADE ROUTE (ZONE 1)	LANE CLOSURE TECHNICIAN
PARADE ROUTE (ZONE 2)	ZONE SUPERVISOR
PARADE ROUTE (ZONE 3)	TRAFFIC MANAGER
RETURN ROUTE (ZONE 4)	SIGN STAND
PARADE BYPASS ROUTE	CLASS 1 BARRICADE
EMERGENCY & RESIDENT ACCESS	CONES - EASY ACCESS
TRAFFIC CONTROL VEHICLE	CONES - CONTROLLED ACCESS
	CONES - NO ACCESS
	*** DOES NOT DENOTE # OF CONES USED ***

1 TRAFFIC MANAGER = TEHJAY FOX - 604-799-6750 - RADIO 1			
ZONE/RADIO 1	ZONE/RADIO 2	ZONE/RADIO 3	ZONE/RADIO 4
2 SUPERVISOR TBD	7 SUPERVISOR TBD	15 SUPERVISOR TBD	24 SUPERVISOR TBD
3 TBD	8 TBD	16 TBD	25 TBD
4 TBD	9 TBD	17 TBD	26 TBD
5 TBD	10 TBD	18 TBD	27 TBD
6 TBD	11 TBD	19 TBD	28 TBD
	12 TBD	20 TBD	29 TBD
	13 TBD	21 TBD	30 TBD
	14 TBD	22 TBD	31 TBD
		23 TBD	32 TBD

GENERAL NOTES:

- All traffic control shall conform to the MOTI Traffic Management Manual for Work on Roadways 2020
- Contractor to ensure TCP positioning is in compliance with WSBC Part 18
- Signs shown are representations only and the MOTI Catalogue of Standard Traffic Signs should be used for detailed sign design
- Dimensions shown are in meters and are the minimums except as otherwise indicated
- Tubular markers and signs will be double based & well secured during windy conditions
- These pages are best printed on a Tabloid (11"x17") page size

ZONE STAGES

1. ZONE READY TO CLOSE

- SAFETY PROTOCOLS ARE DONE
- ALL SIGNS ARE SET
- ALL LCT'S & TCP'S ARE IN PLACE
- RADIO CHECKS ARE DONE
- TASKS ARE CLEAR TO ALL

2. ZONE CLOSED

- ALL DEVICES ARE IN PLACE
- PARADE ROUTE IS CLEAR OF TRAFFIC AND PARKED VEHICLES
- EMERGENCY ACCESSES ARE FREE OF SPECTATORS

3. ZONE READY TO OPEN

- PARADE HAS CLEARED ZONE
- CLEANING CREW HAS PASSED ZONE
- STREETWISE PILOT VEHICLE HAS PASSED ZONE



4. ZONE OPEN

- ZONE HAS BEEN GIVEN THE "OK" TO OPEN
- ALL SIGNS AND EQUIPMENT HAS BEEN PICKED UP
- ALL REQUIRED PAPERWORK IS COMPLETE

ZONE INVENTORY

ZONE 4

- SUPERVISOR = 1
- LCT = 2 (12 signs each)
- TCP = 6
- DIGGER = 7
- PREPARE = 3
- FLAGGER = 7
- RESIDENT TRAFFIC = 3
- DETOUR LEFT = 2
- DETOUR RIGHT = 2

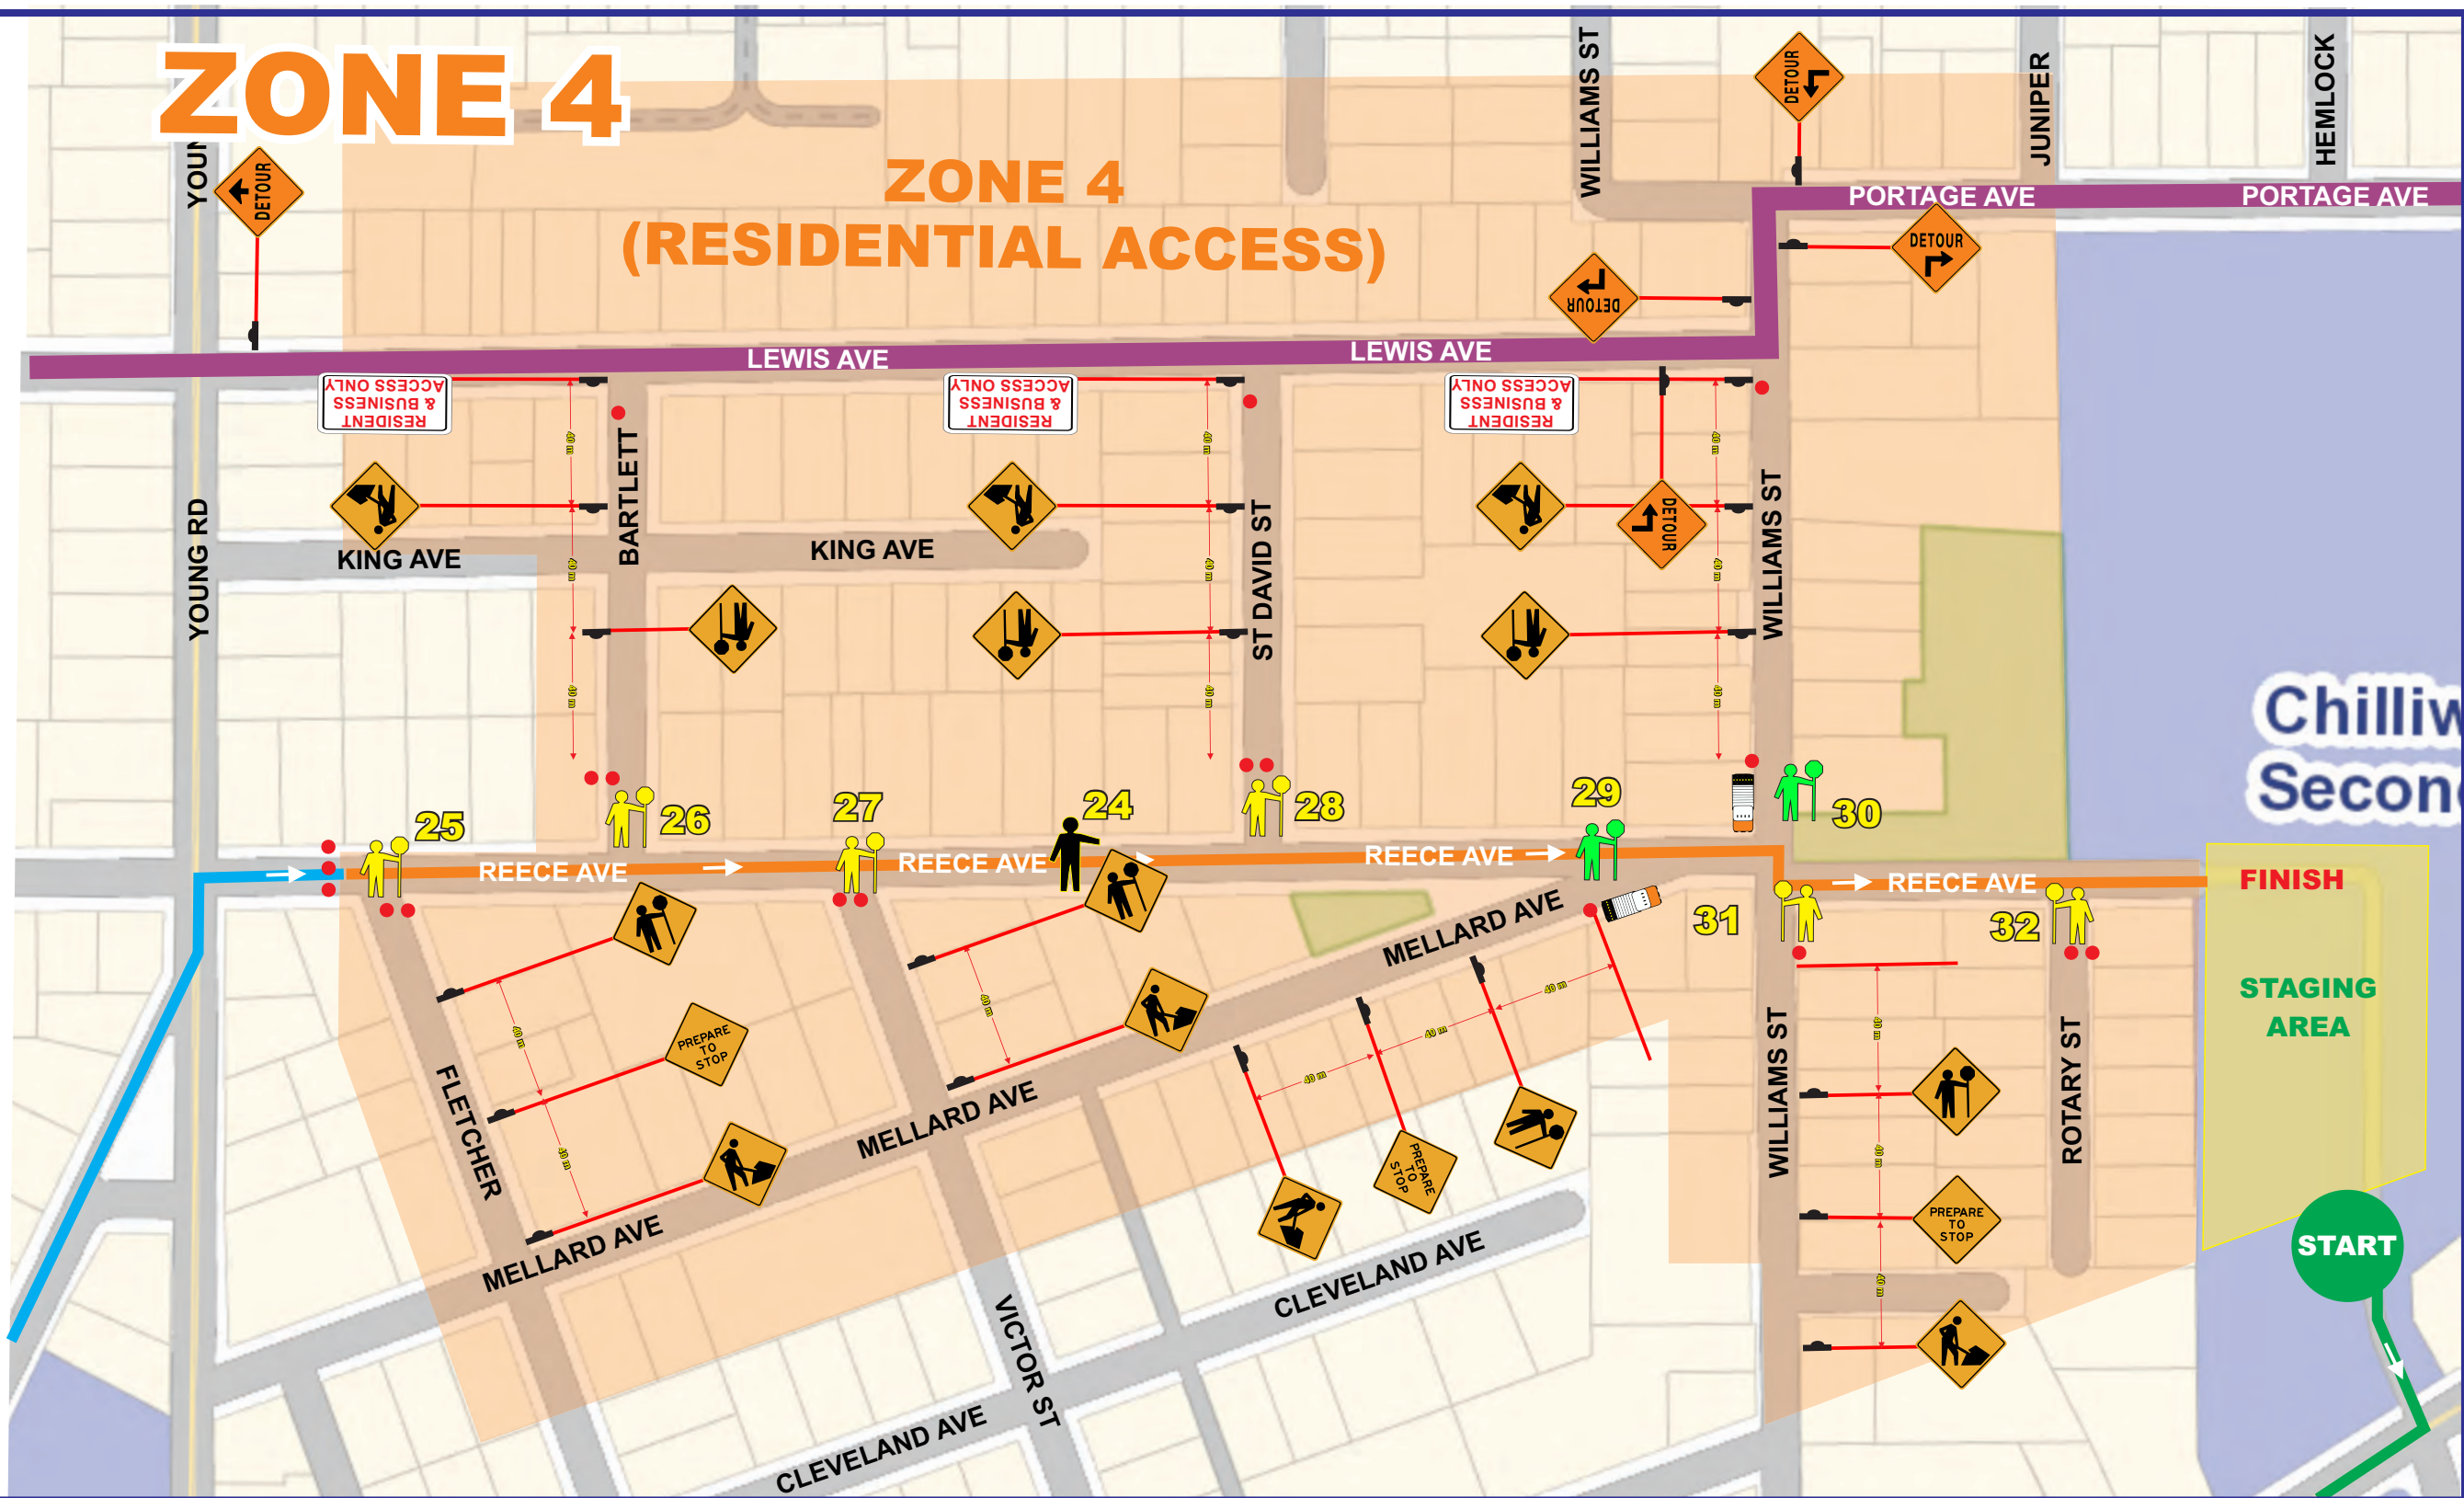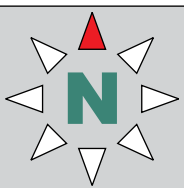

Contractor Name:	TCP #:	Location:
City of Chilliwack	5 of 5	Downtown Chilliwack
Job Description:	WO #:	Date(s) DD/MM/YYYY:
Special Event (Parade)		December 2, 2023
TMM (2020 Office Edition) Figure #:	Duration:	Working Hours:
Various	Short (1 Day)	2:00pm - 9:00pm
Contractor Contact:	Phone:	Email:
Andrew Pipke	604-793-2955	pipke@chilliwack.com
Traffic Plan Author:	BCCSA SN:	Phone:
Tehjay Fox	1053040	604-799-6750
		Email:
		tmps@streetwisetraffic.ca

LEGEND		
STAGING AREA	TRAFFIC CONTROL PERSON	
PARADE ROUTE (ZONE 1)	LANE CLOSURE TECHNICIAN	
PARADE ROUTE (ZONE 2)	ZONE SUPERVISOR	
PARADE ROUTE (ZONE 3)	TRAFFIC MANAGER	
RETURN ROUTE (ZONE 4)	SIGN STAND	
PARADE BYPASS ROUTE	CLASS 1 BARRICADE	
EMERGENCY & RESIDENT ACCESS	CONES - EASY ACCESS	
TRAFFIC CONTROL VEHICLE	CONES - CONTROLLED ACCESS	
	CONES - NO ACCESS	
	*** DOES NOT DENOTE # OF CONES USED ***	

1 TRAFFIC MANAGER = TEHJAY FOX - 604-799-6750 - RADIO 1			
ZONE/RADIO 1	ZONE/RADIO 2	ZONE/RADIO 3	ZONE/RADIO 4
2 SUPERVISOR TBD	7 SUPERVISOR TBD	15 SUPERVISOR TBD	24 SUPERVISOR TBD
3 TBD	8 TBD	16 TBD	25 TBD
4 TBD	9 TBD	17 TBD	26 TBD
5 TBD	10 TBD	18 TBD	27 TBD
6 TBD	11 TBD	19 TBD	28 TBD
	12 TBD	20 TBD	29 TBD
	13 TBD	21 TBD	30 TBD
	14 TBD	22 TBD	31 TBD
		23 TBD	32 TBD

GENERAL NOTES:

- All traffic control shall conform to the MOTI Traffic Management Manual for Work on Roadways 2020
- Contractor to ensure TCP positioning is in compliance with WSBC Part 18
- Signs shown are representations only and the MOTI Catalogue of Standard Traffic Signs should be used for detailed sign design
- Dimensions shown are in meters and are the minimums except as otherwise indicated
- Tubular markers and signs will be double based & well secured during windy conditions
- These pages are best printed on a Tabloid (11"x17") page size