

TRAFFIC CONTROL PLAN

DATE OF LAST REVISION
2025-11-11



LEGEND

TRAFFIC CONTROL PERSONNEL

SIGN STAND (TRIPOD)

TRAFFIC CONTROL VEHICLE

FLASHING ARROW BOARD (FAB)

SOFT CLOSURE

HARD CLOSURE


SOFT CLOSURE (PARADE ONLY)

TRANSIT ACCESS ONLY

ROAD CLOSED - NO ACCESS

ROAD CLOSED - PARADE ONLY

TUBULAR MARKER - TYPE D

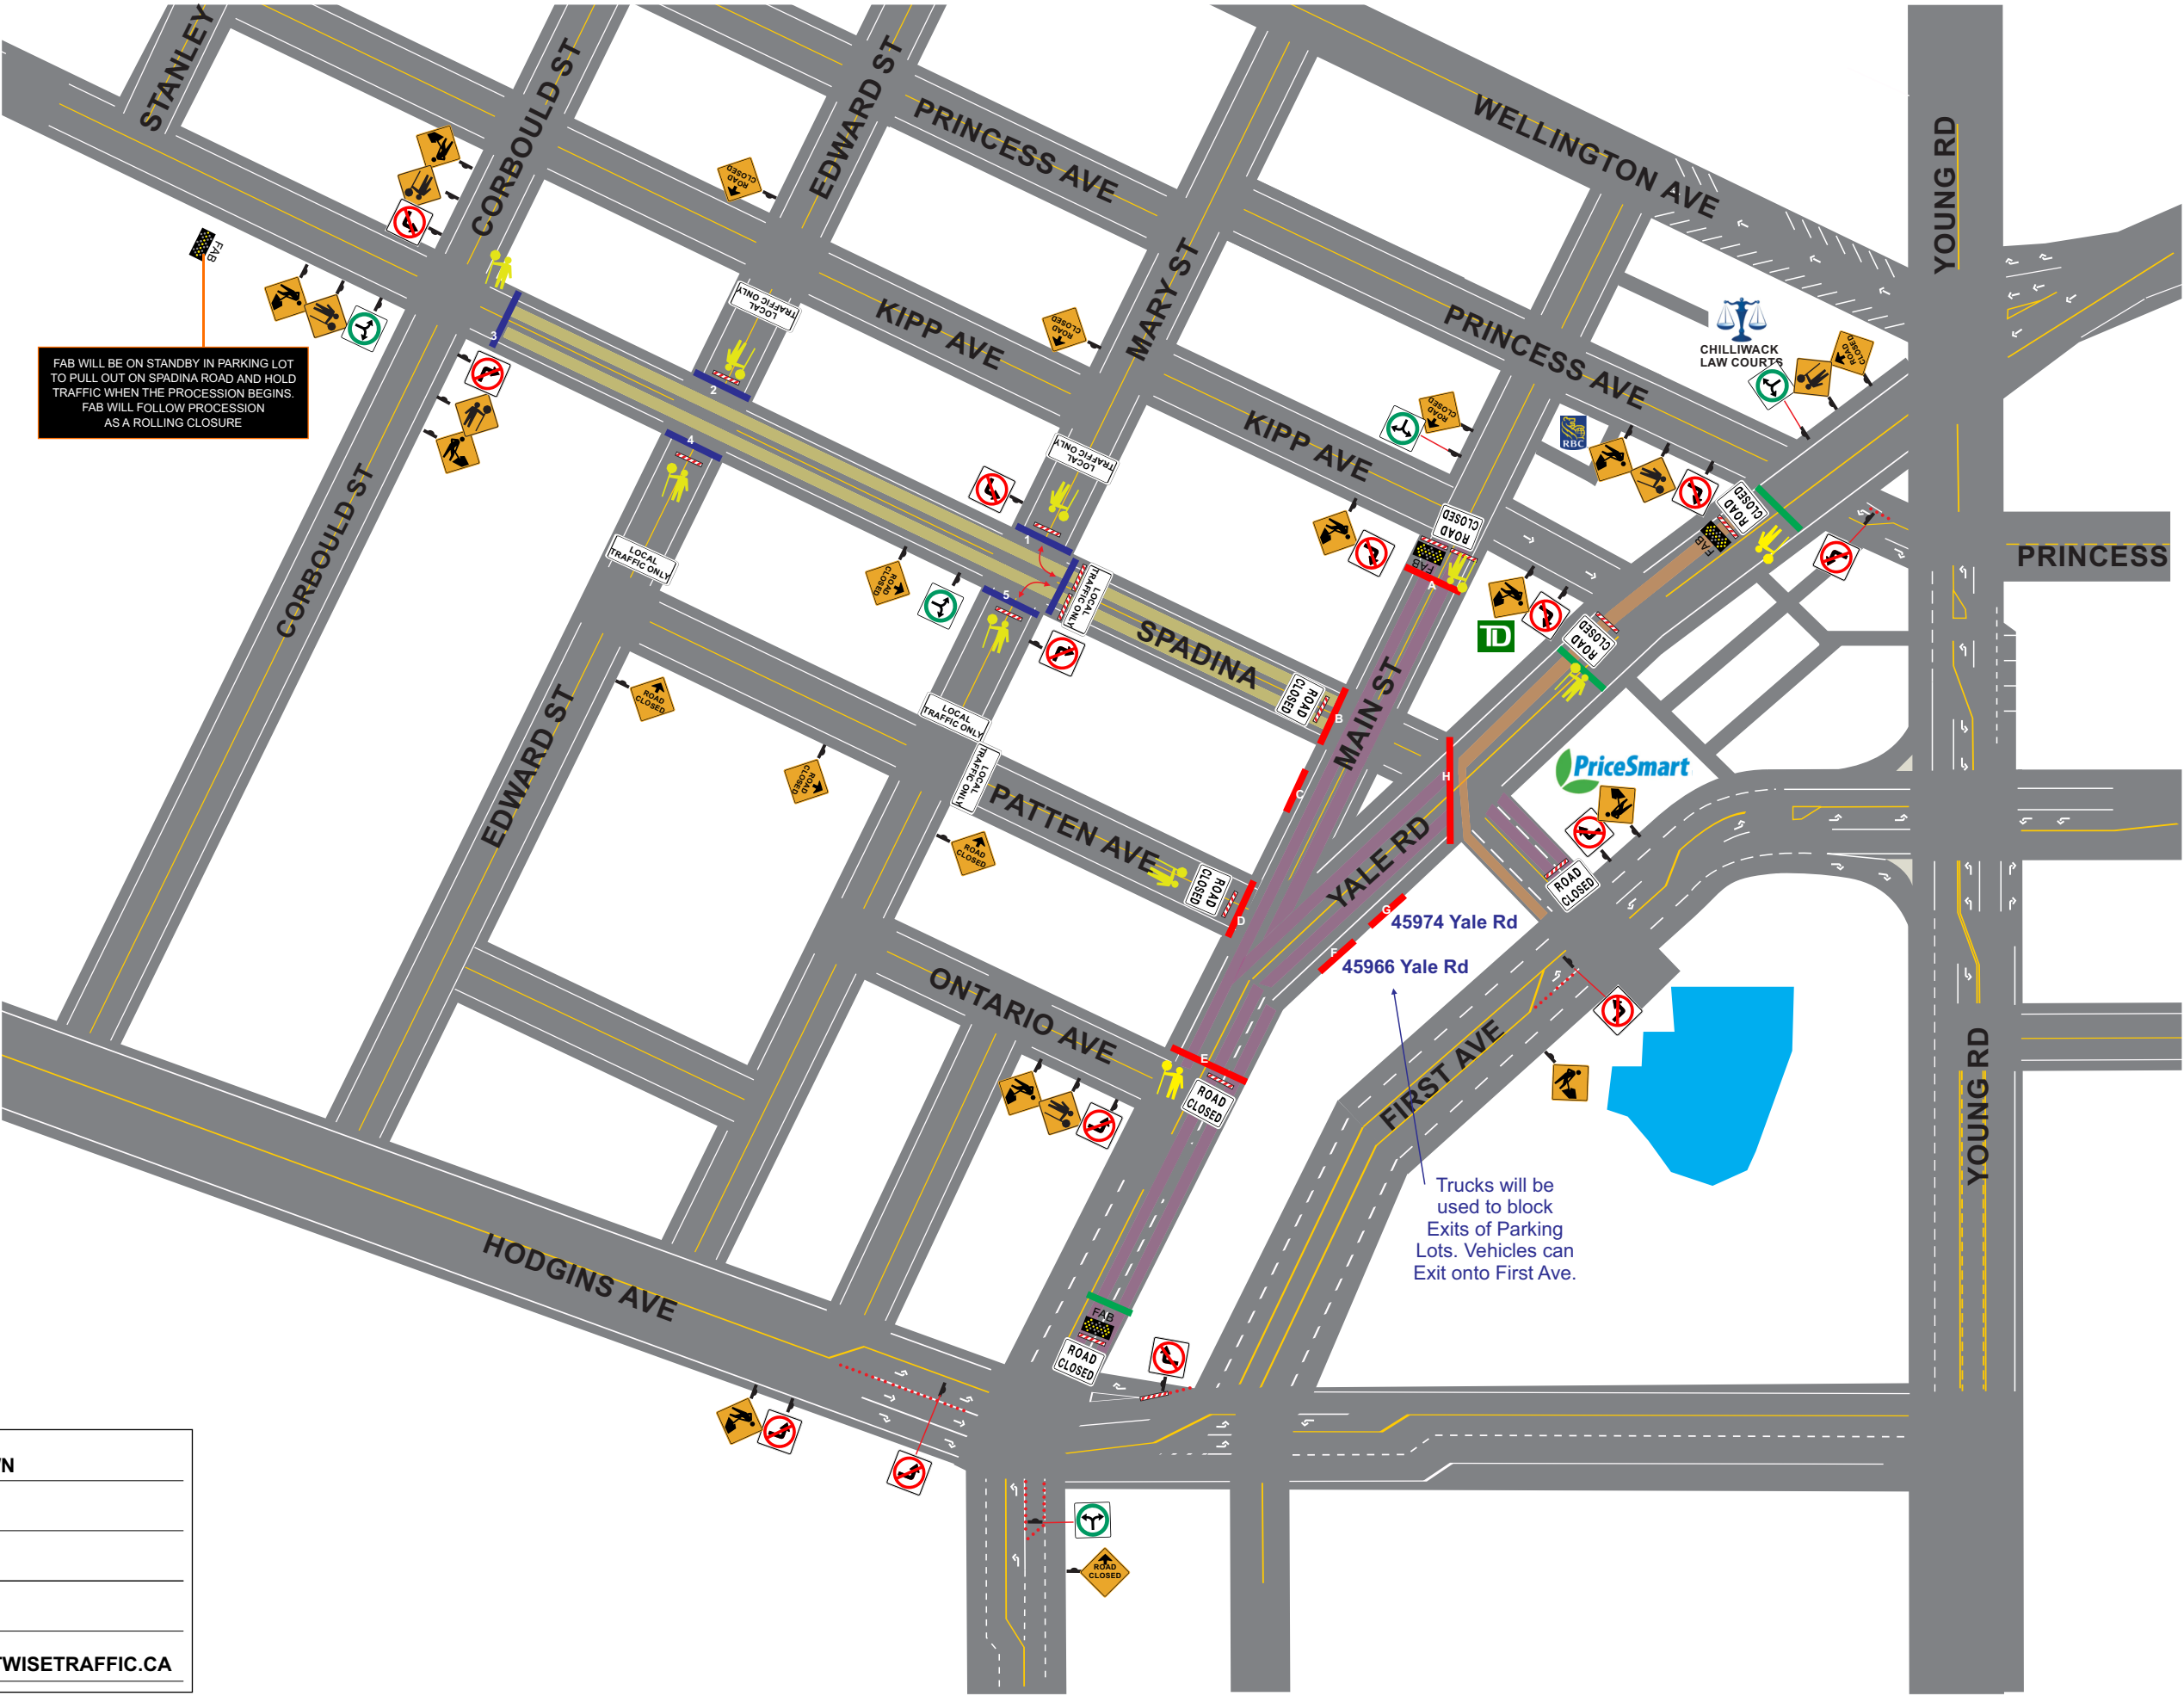

Contractor Name:	TCP #	Location:
CITY OF CHILLIWACK	OVERVIEW	DOWNTOWN
Dates:		
NOVEMBER 11TH, 2025		
Job Description:		
REMEMBRANCE DAY PARADE AND CEREMONY		
Contractor Contact:		
CITY OF CHILLIWACK		
Traffic Plan Contact:	Phone:	Email:
TEHJAY FOX	604-799-6750	TEHJAY@STREETWISETRAFFIC.CA