


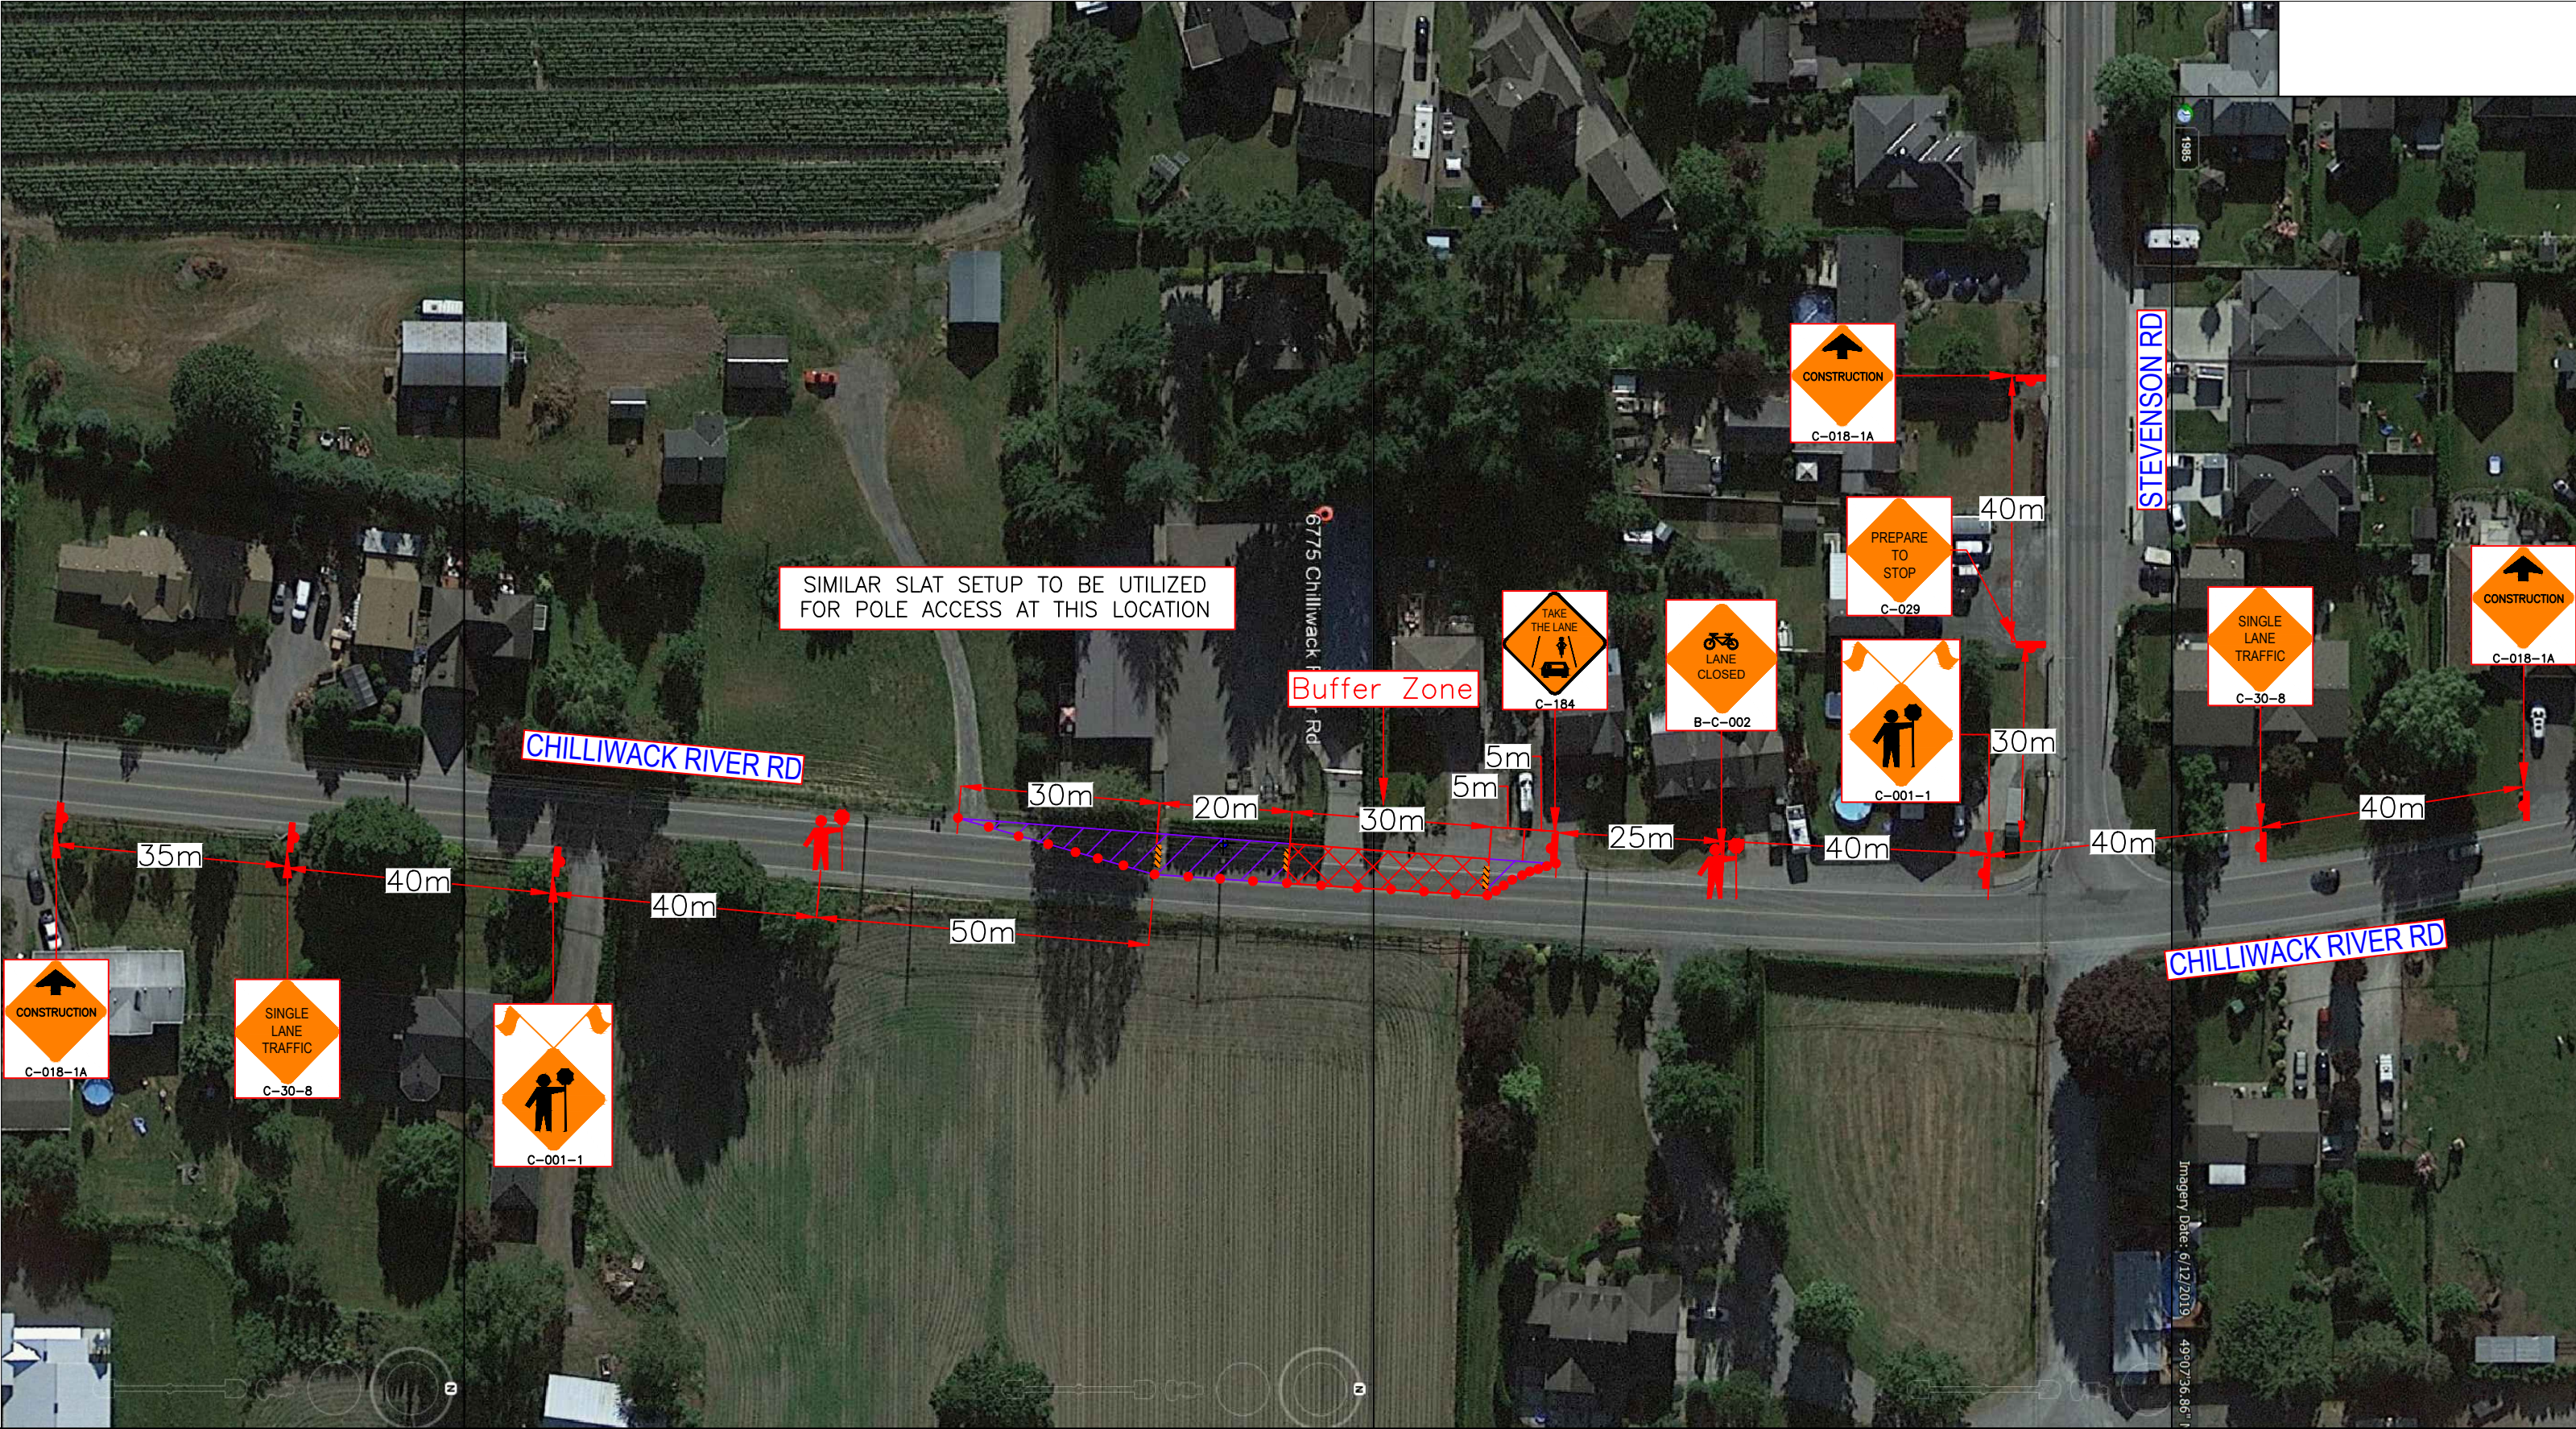

LEGEND:

- Advanced Warning Sign
- Closure Area
- Class One Barricade
- Delineator
- Traffic Control Person

UNIVERSAL
TMP DEPARTMENT
UNIVERSAL GROUP
TRAFFIC MANAGEMENT DIVISION
9770 198A STREET
LANGLEY BC V1M 2X7
PHONE: 604-444-3732

REVISIONS:

DATE	DETAILS

NOTES:

- Dates:
- Hours of Operation:
- Duration:
- Traffic Plan based on 50 km/h speed zone
- TCPs to assist pedestrian and cyclists as required
- TCPs to accommodate local traffic as required in and out of residences
- TCPs to accommodate emergency vehicles as required
- Existing lane alignment to be reinstated at the end of each shift
- Traffic specifications based on the Traffic Management Manual for Work on Roadways (2020)

TELUS NETWORK NO.
OTHER CONTACTS: TBD
ONSITE CONTACT:
BUS STOP(S) TO BE REMOVED: N/A
PARKING METERS TO BE REMOVED: N/A

TELUS – FOCUS COMMUNICATIONS
CITY OF SARDIS: 6775 CHILLIWACK RIVER RD
Traffic Control Plan: SLAT
ENGINEER SEAL
SCALE: DATE: 02.08.2021 REQUEST CODE: 1019239824 DWG. NO. DWG#01 REV: 00 BY: OBI