


Date: 2021-09-13 **Author:** Greg Trigg **Project:** Chilliwack Storm Replacement
Plan: Young Rd South Rev 0

Comments:

- 1) Scope of work is storm sewer.
- 2) Hours of work, 7:00AM to 5:00PM Monday to Friday.
- 3) Contact: Chad Allen 604 968-8409.
- 4) Road to be paved and open after hours.
- 5) TCP's to watch pedestrians when crosswalk closed.
- 6) Minimum lane width of 3.2 m.

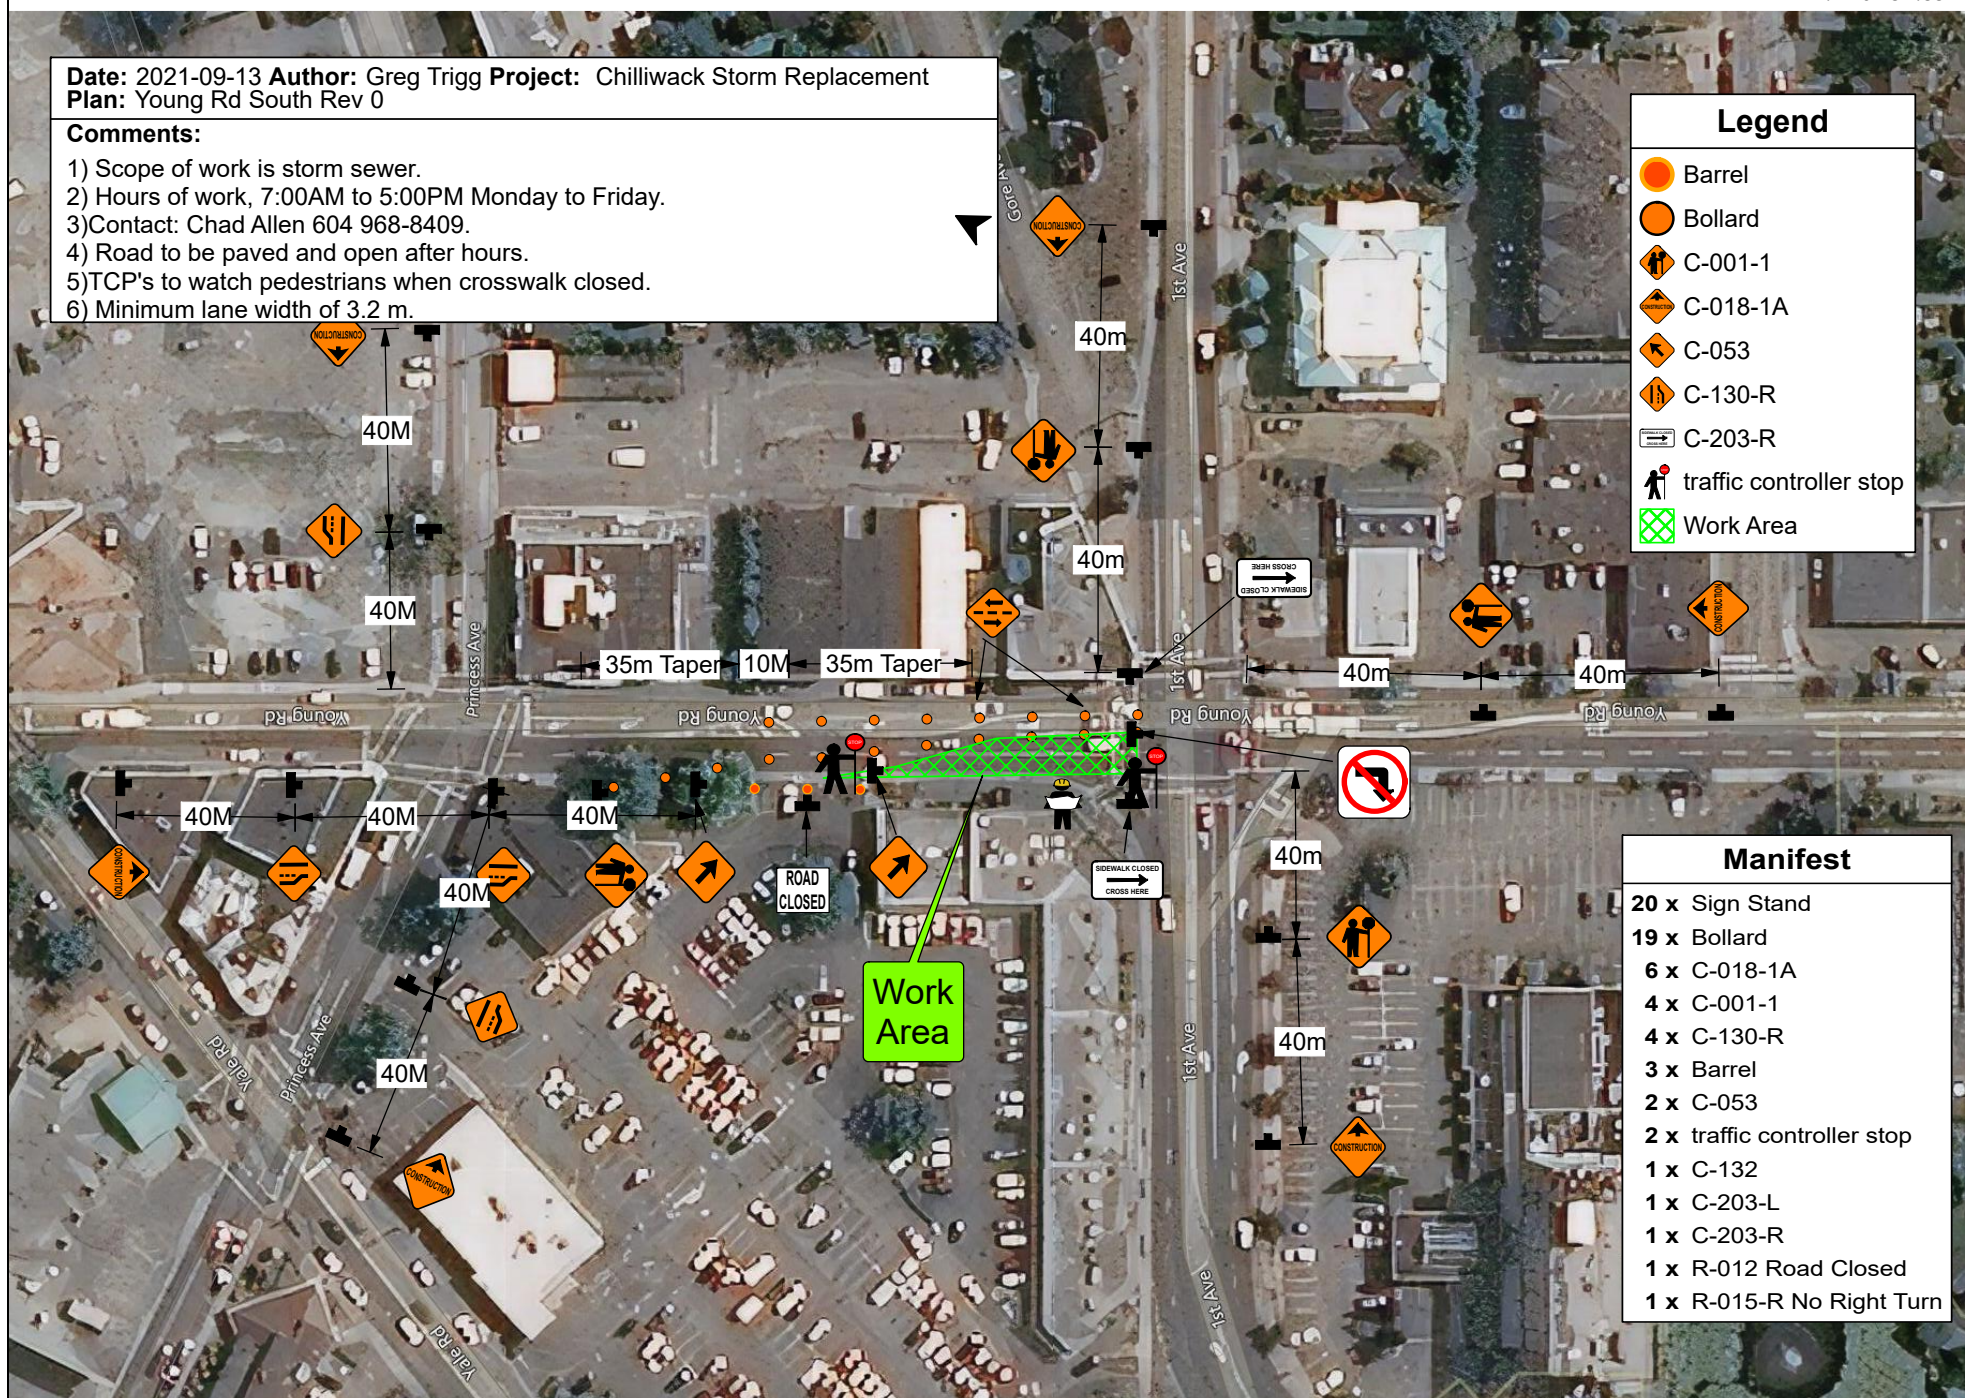

Legend

- Barrel
- Bollard
- C-001-1
- C-018-1A
- C-053
- C-130-R
- C-203-R
- traffic controller stop
- Work Area

Manifest

- 20 x Sign Stand
- 19 x Bollard
- 6 x C-018-1A
- 4 x C-001-1
- 4 x C-130-R
- 3 x Barrel
- 2 x C-053
- 2 x traffic controller stop
- 1 x C-132
- 1 x C-203-L
- 1 x C-203-R
- 1 x R-012 Road Closed
- 1 x R-015-R No Right Turn