


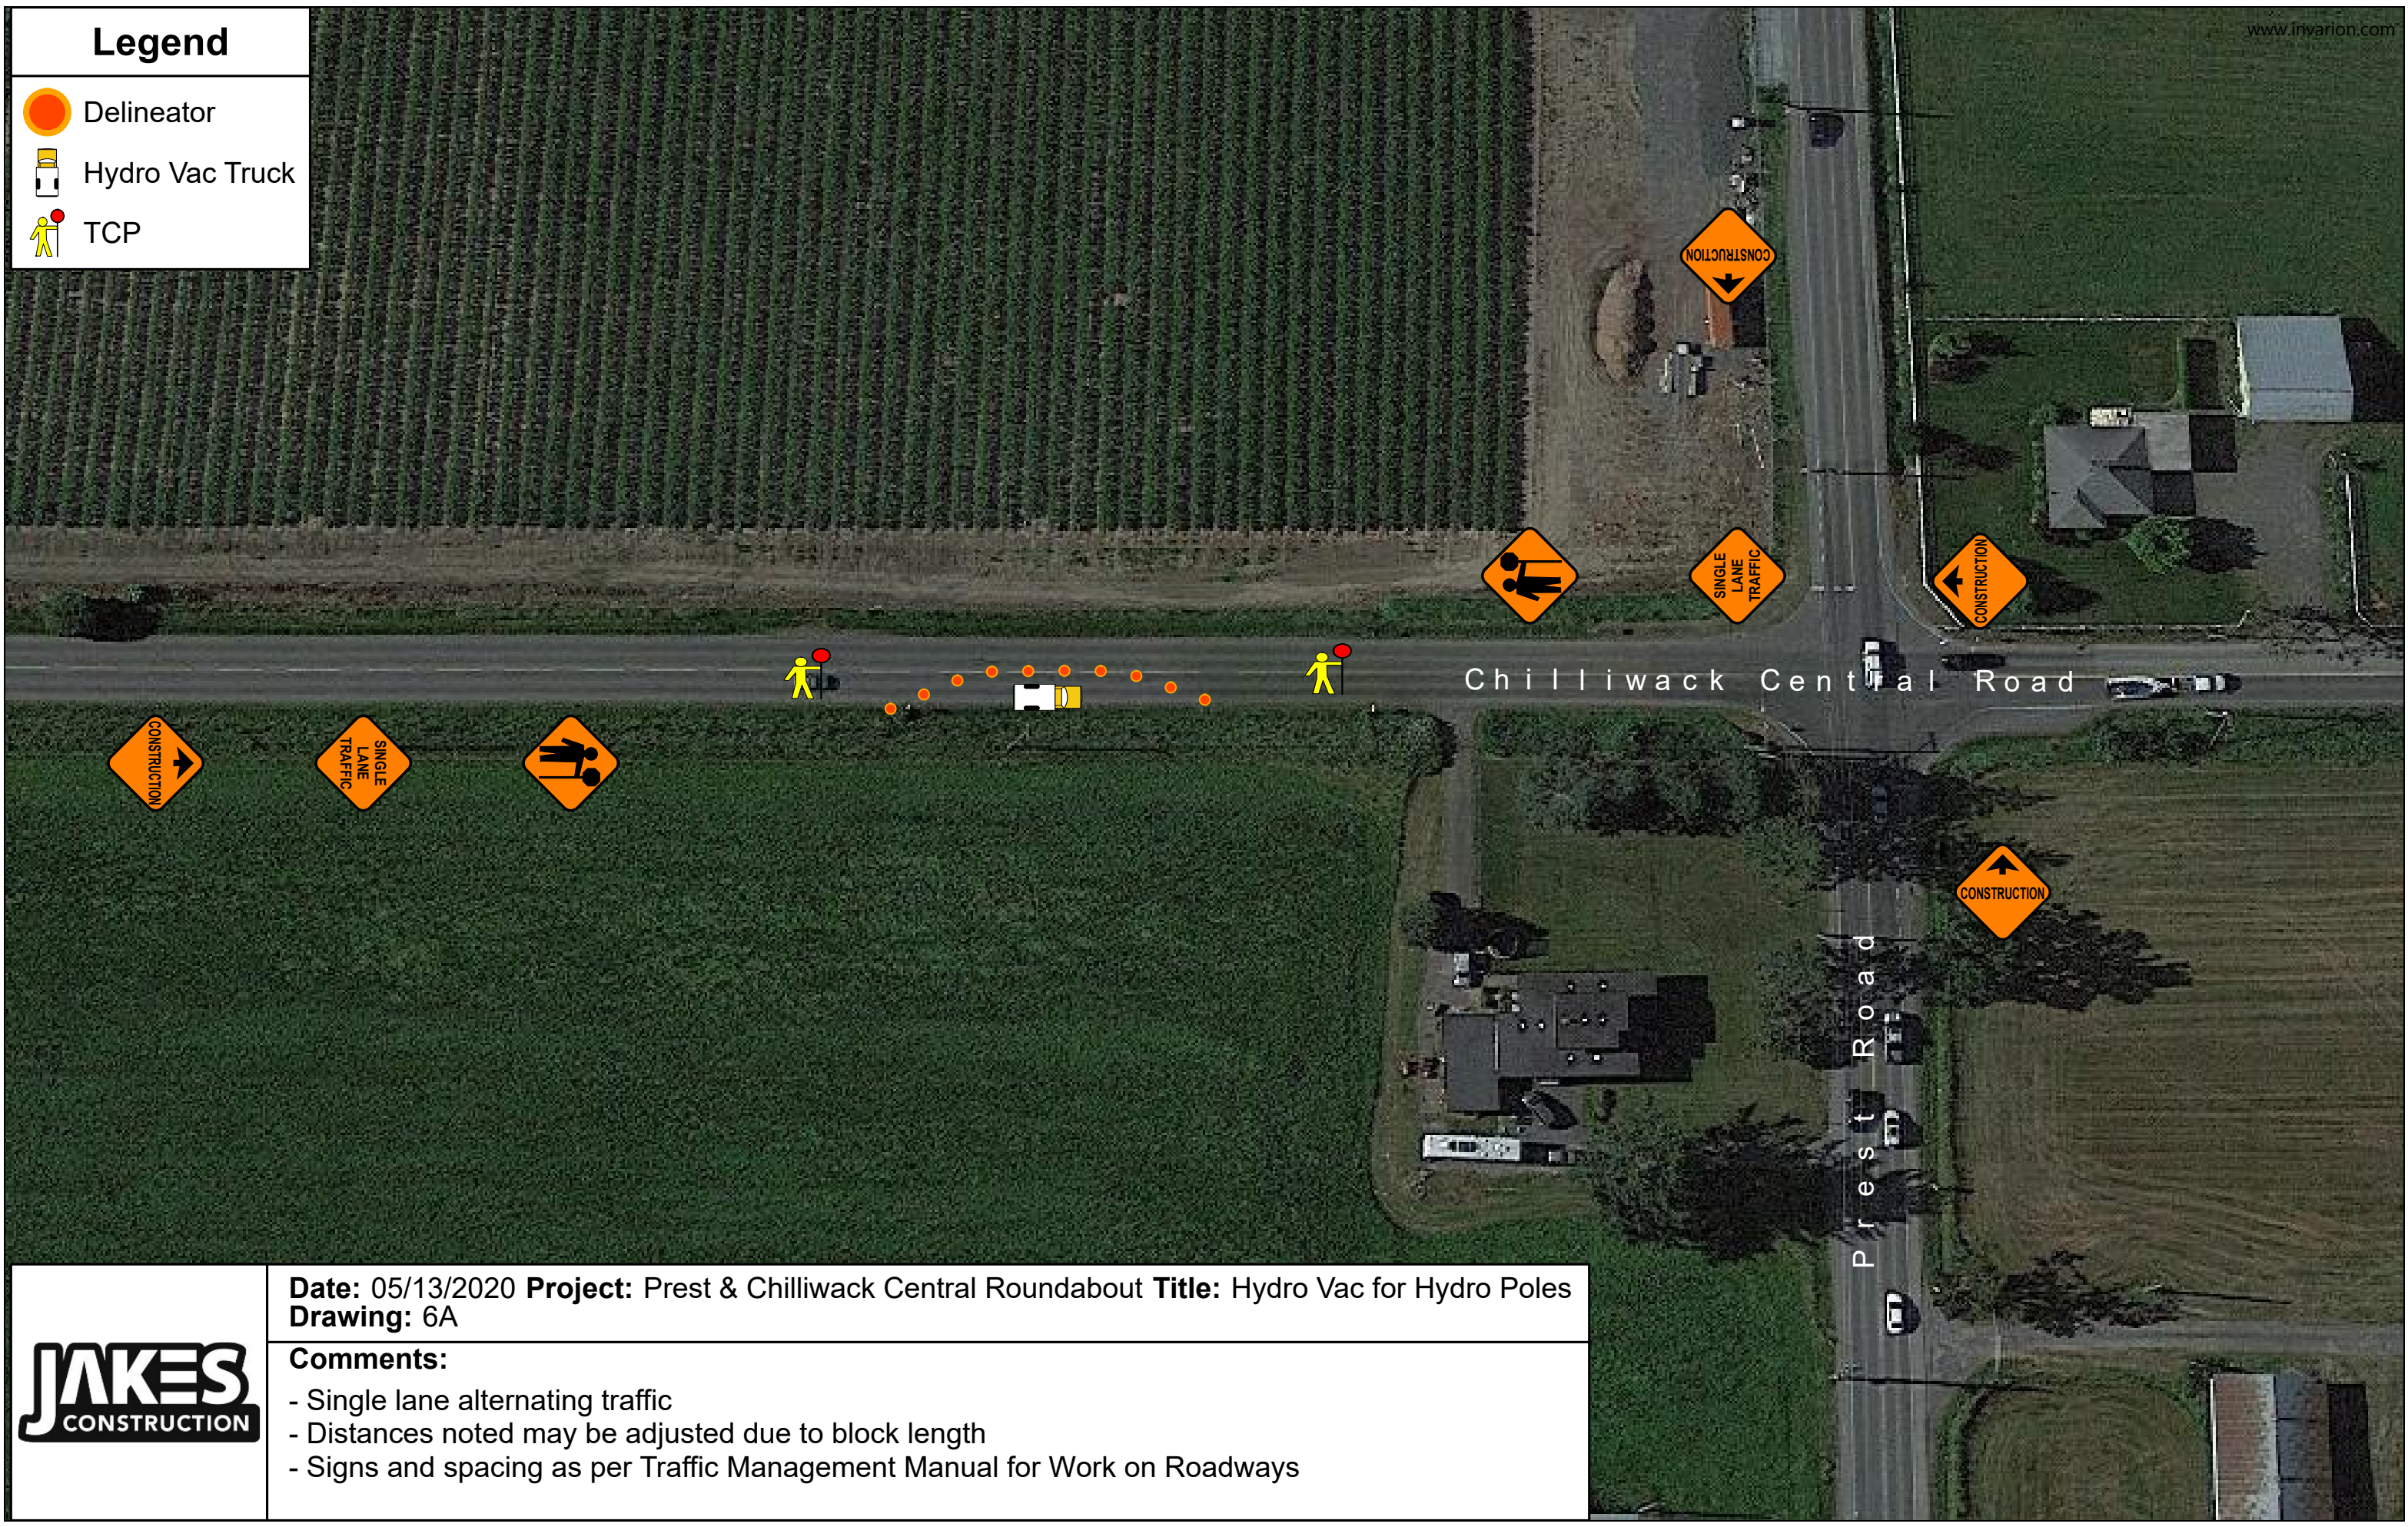


Legend

-  Delineator
-  Hydro Vac Truck
-  TCP






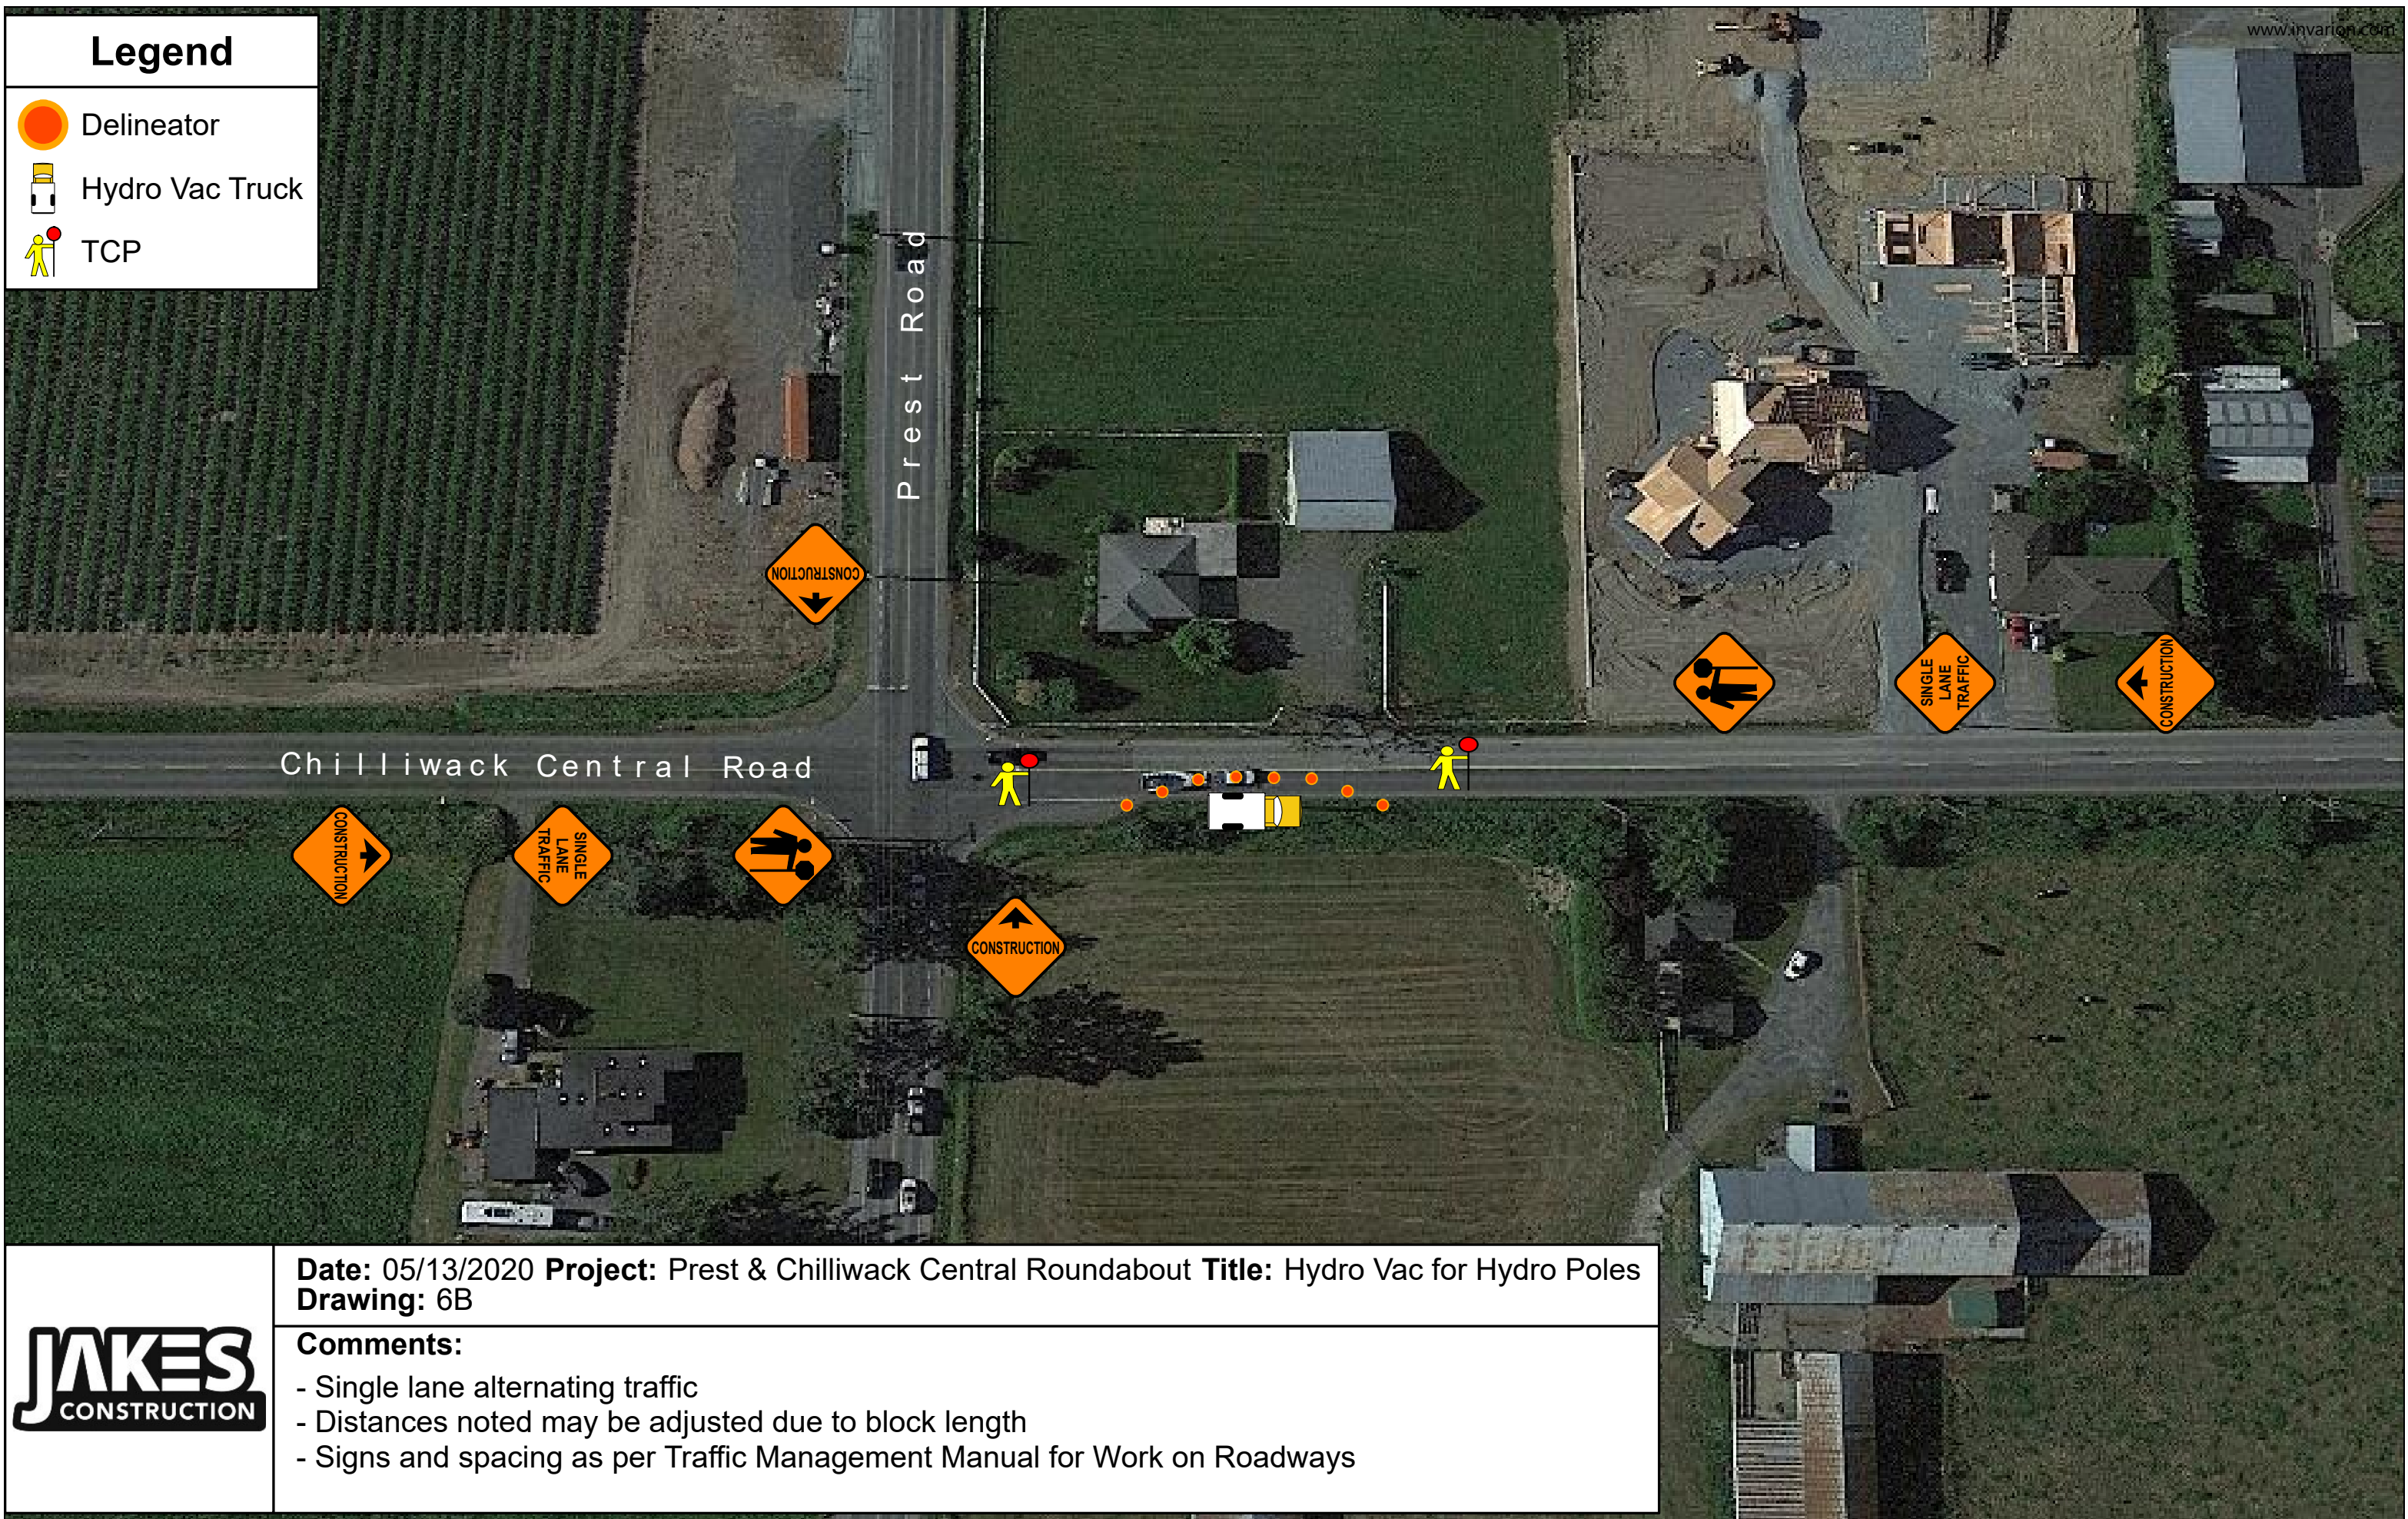
Date: 05/13/2020 **Project:** Prest & Chilliwack Central Roundabout **Title:** Hydro Vac for Hydro Poles
Drawing: 6A

- Comments:**
- Single lane alternating traffic
 - Distances noted may be adjusted due to block length
 - Signs and spacing as per Traffic Management Manual for Work on Roadways



Legend

-  Delineator
-  Hydro Vac Truck
-  TCP



Chilliwack Central Road

Prest Road






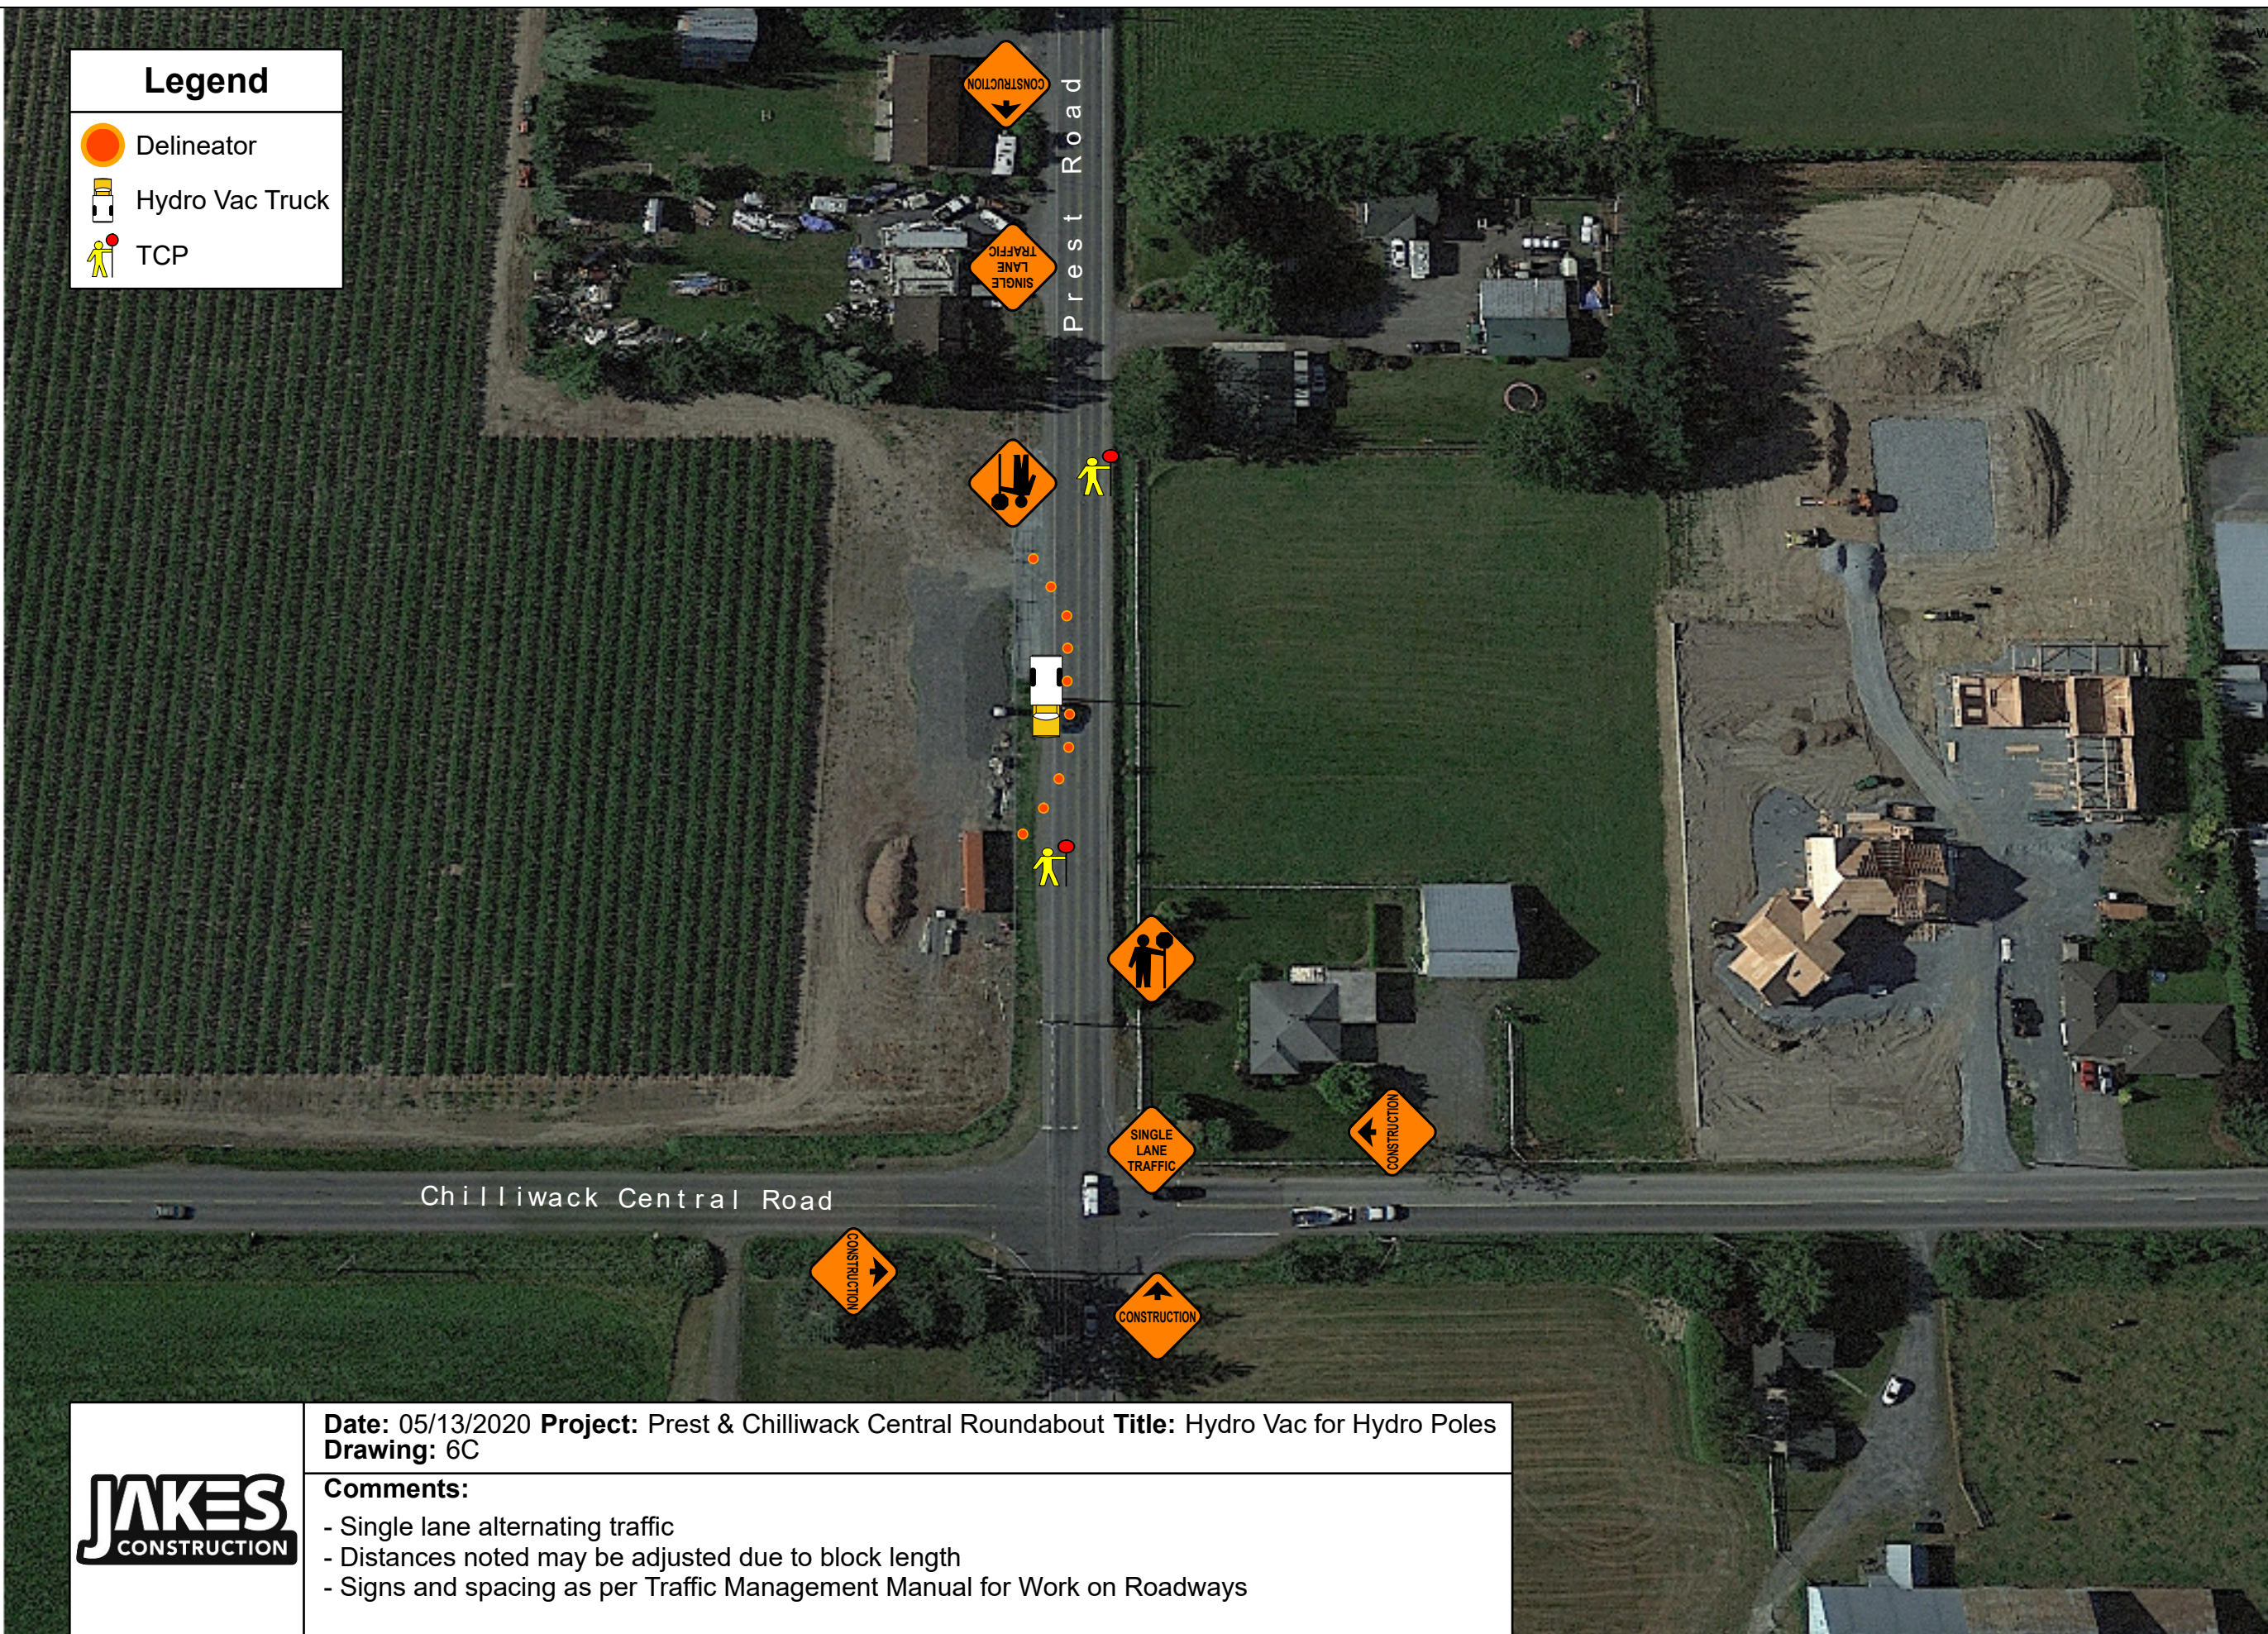
Date: 05/13/2020 **Project:** Prest & Chilliwack Central Roundabout **Title:** Hydro Vac for Hydro Poles
Drawing: 6B

Comments:

- Single lane alternating traffic
- Distances noted may be adjusted due to block length
- Signs and spacing as per Traffic Management Manual for Work on Roadways

Legend

-  Delineator
-  Hydro Vac Truck
-  TCP



Date: 05/13/2020 **Project:** Prest & Chilliwack Central Roundabout **Title:** Hydro Vac for Hydro Poles
Drawing: 6C

- Comments:**
- Single lane alternating traffic
 - Distances noted may be adjusted due to block length
 - Signs and spacing as per Traffic Management Manual for Work on Roadways