



Date: 9/14/2020

Author: AL

Project: City of Chilliwack Paving Program 2020

Project No: 6915.0145UF - 002A

Work Activities: Road Paving

Work Area: Elk View Road, between Solway Rd and Lookout Rd

Comments: TCP shall follow latest MoTI TMM (Fig. 7.8 to be referenced), OHSA and MVA regulations and requirements. Traffic Signs, Spacing and Distance to follow MoTI Specs

Hours of Work: 7:00am to 5:00pm

Notes:

- Not to Scale
- Moving work zone. Only one closure is set up at any time. Set up to be mirrored on the opposite direction.
- Maximum working area - 200 LM.
- TCP's will have two-way radios when they are not inter-visible
- TCP to assist vehicles access/exit driveways.

Legend:

- Delineator
- Working Zone
- Barricade





Date: 9/30/2020

Author: FO

Project: City of Chilliwack Paving Program 2020

Project No: 6915.0145UF - 002B

Work Activities: Road Paving

Work Area: Elk View Road, between Solway Rd and Lookout Rd

Comments: TCP shall follow latest MoTI TMM (Fig. 7.8 to be referenced), OHSA and MVA regulations and requirements. Traffic Signs, Spacing and Distance to follow MoTI Specs

Hours of Work: 7:00am to 5:00pm

Notes:


- Not to Scale
- Moving work zone. Only one closure is set up at any time. Set up to be mirrored on the opposite direction.
- Maximum working area - 200 LM.
- TCP's will have two-way radios when they are not inter-visible
- TCP to assist vehicles access/exit driveways.

Legend:

○ Delineator

Working Zone

Barricade

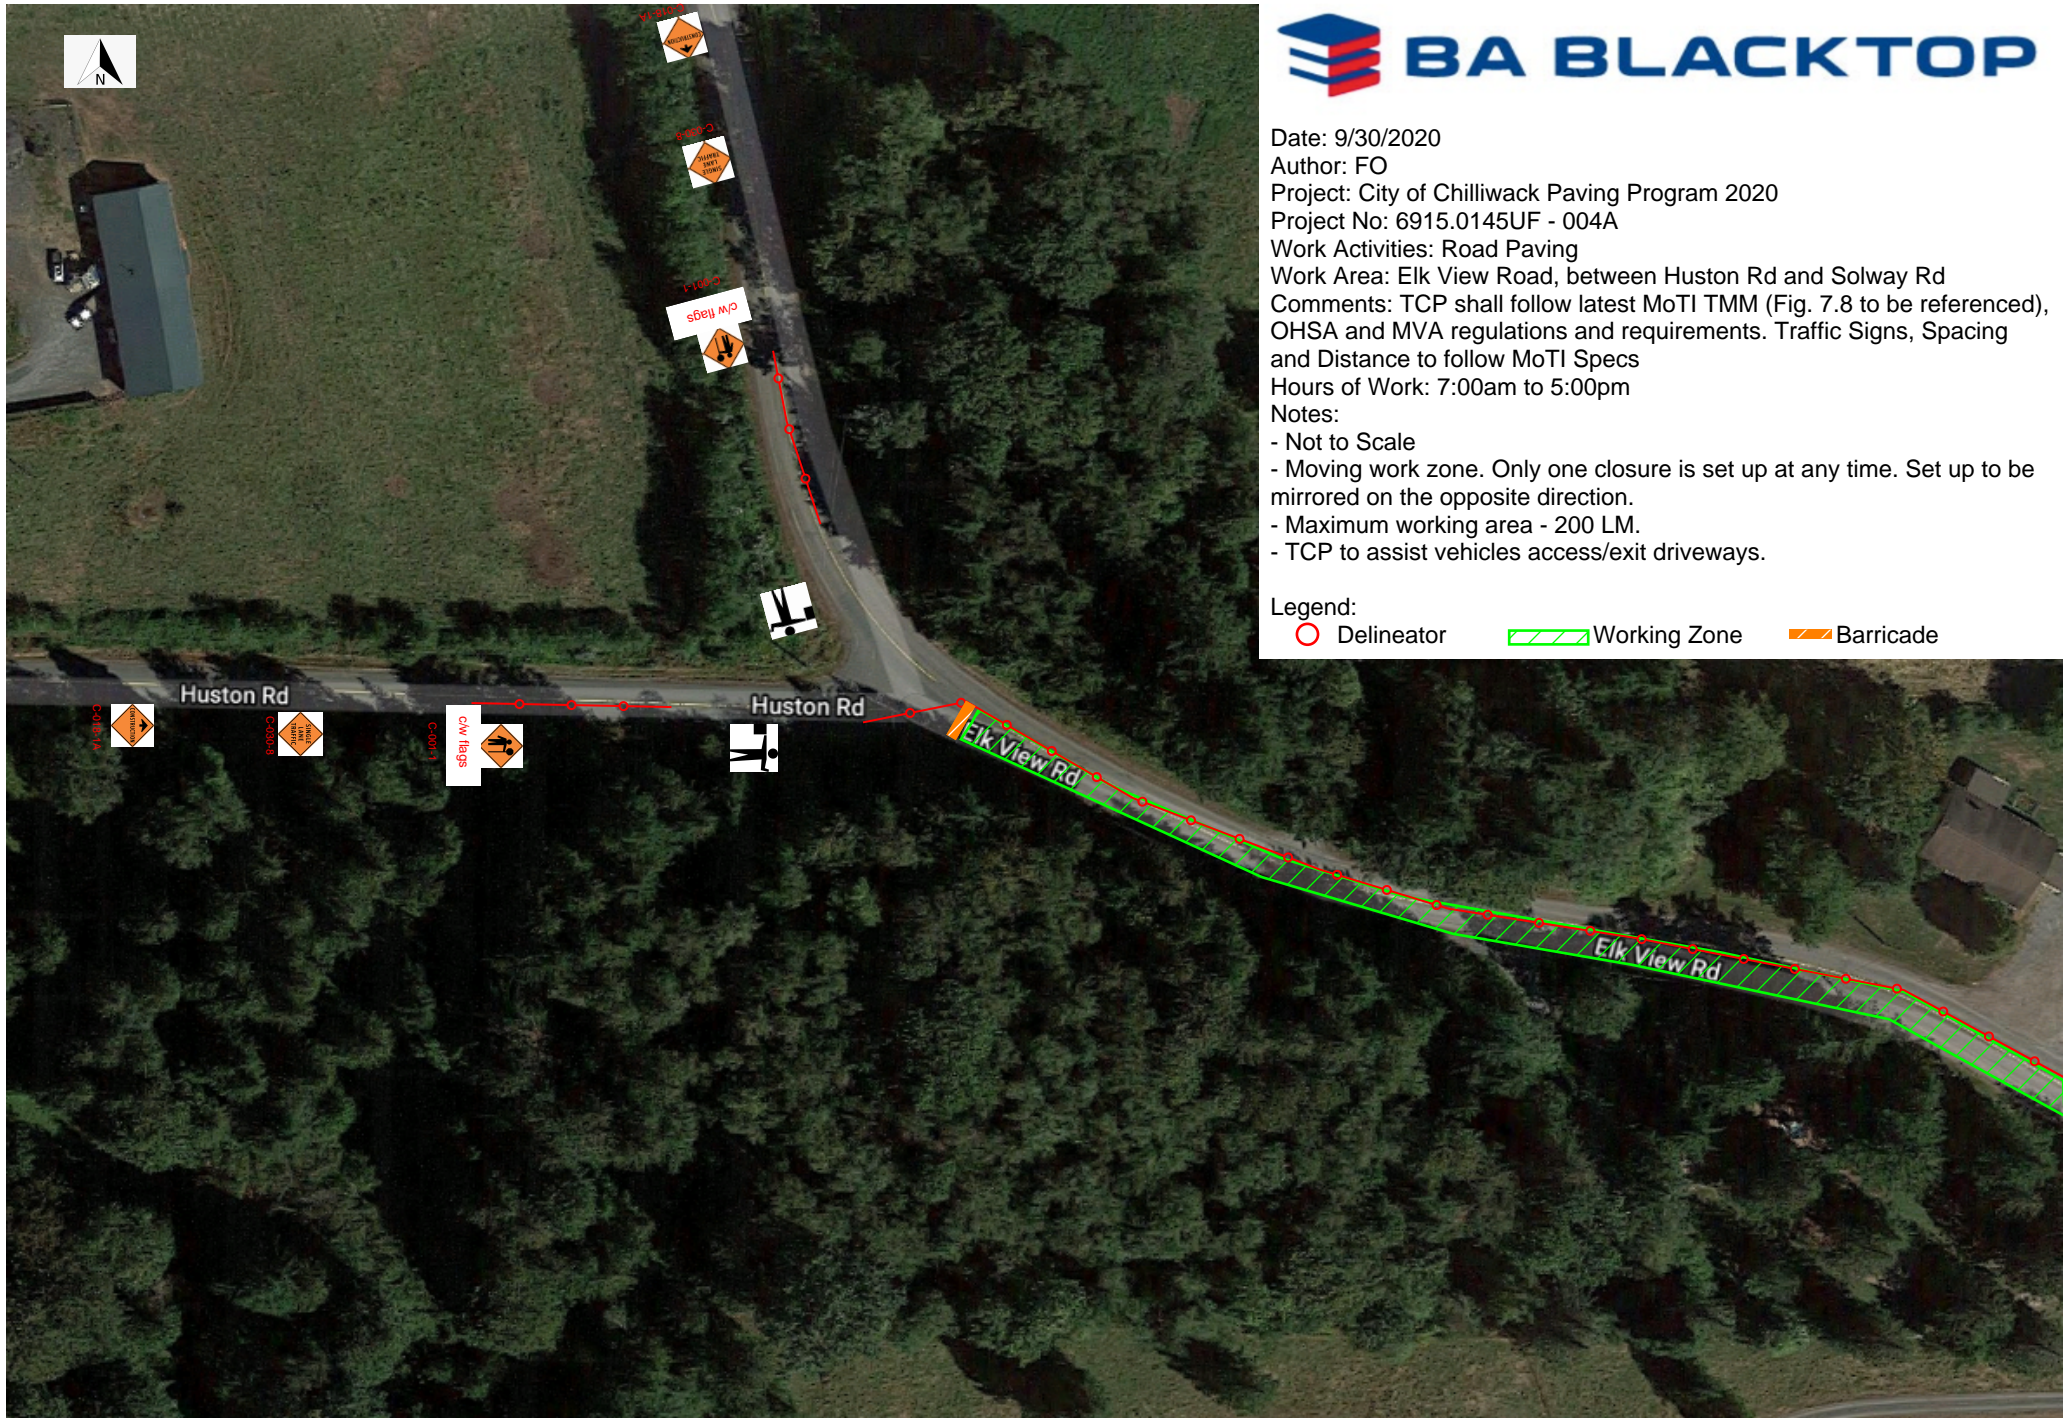



Chilliwack Fire
Department, Station 5

Date: 9/30/2020

Author: FO

Project: City of Chilliwack Paving Program 2020

Project No: 6915.0145UF - 004B

Work Activities: Road Paving

Work Area: Elk View Road, between Huston Rd and Solway Rd

Comments: TCP shall follow latest MoTI TMM (Fig. 7.8 to be referenced), OHSA and MVA regulations and requirements. Traffic Signs, Spacing and Distance to follow MoTI Specs

Hours of Work: 7:00am to 5:00pm

Notes:

- Not to Scale
- Moving work zone. Only one closure is set up at any time. Set up to be mirrored on the opposite direction.
- Maximum working area - 200 LM.
- TCP's to use two-way radios when they are not inter-visible.
- TCP to assist vehicles access/exit driveways.

Legend:

○ Delineator

▨ Working Zone

▨ Barricade



C-001-1



C-003-8



C-018-1A



C-001-1



C-003-8



C-018-1A



Date: 9/30/2020
Author: FO
Project: City of Chilliwack Paving Program 2020
Project No: 6915.0145UF - 004B
Work Activities: Road Paving
Work Area: Elk View Road, between Huston Rd and Solway Rd
Comments: TCP shall follow latest MoTI TMM (Fig. 7.8 to be referenced), OHSA and MVA regulations and requirements. Traffic Signs, Spacing and Distance to follow MoTI Specs
Hours of Work: 7:00am to 5:00pm
Notes:
- Not to Scale
- Moving work zone. Only one closure is set up at any time. Set up to be mirrored on the opposite direction.
- Maximum working area - 200 LM.
- TCP's to use two-way radios when they are not inter-visible.
- TCP to assist vehicles access/exit driveways.

Legend:
○ Delineator  Working Zone  Barricade