

Date: July 13, 2020 **Author:** Joelle Young 604-444-3732 BCCSA#1081713 **Project:** 2011
Go Traffic Management: 170-8067 Loughheed Hwy, Burnaby, BC V5A 1W9 **Office:** 604-444-3799 **Dwg:** 001
Fig: 9.6



Comments:

WESTGREEN CONTRACTING LTD
 PAT GUNTHER 778-875-6086

City of Abbotsford
 Job location: Luckakuck Way & Vedder Rd
 Closure description: WB Curb Lane Closure
 Job description: JB Installation & Duct work on behalf of BCH
 Tentative date and hours: TBD
 Traffic Plan based on a 50 km/h speed zone
 Traffic specifications based on the Traffic Management Manual for Work on Roadways 2020

Notes:

- Advanced Warning Sign distances may be shortened due to urban block length.
- Side lane width to be maintained
- TCP to be maintained for construction vehicles ingress/ egress.
- 3.5m Lane width to be maintained

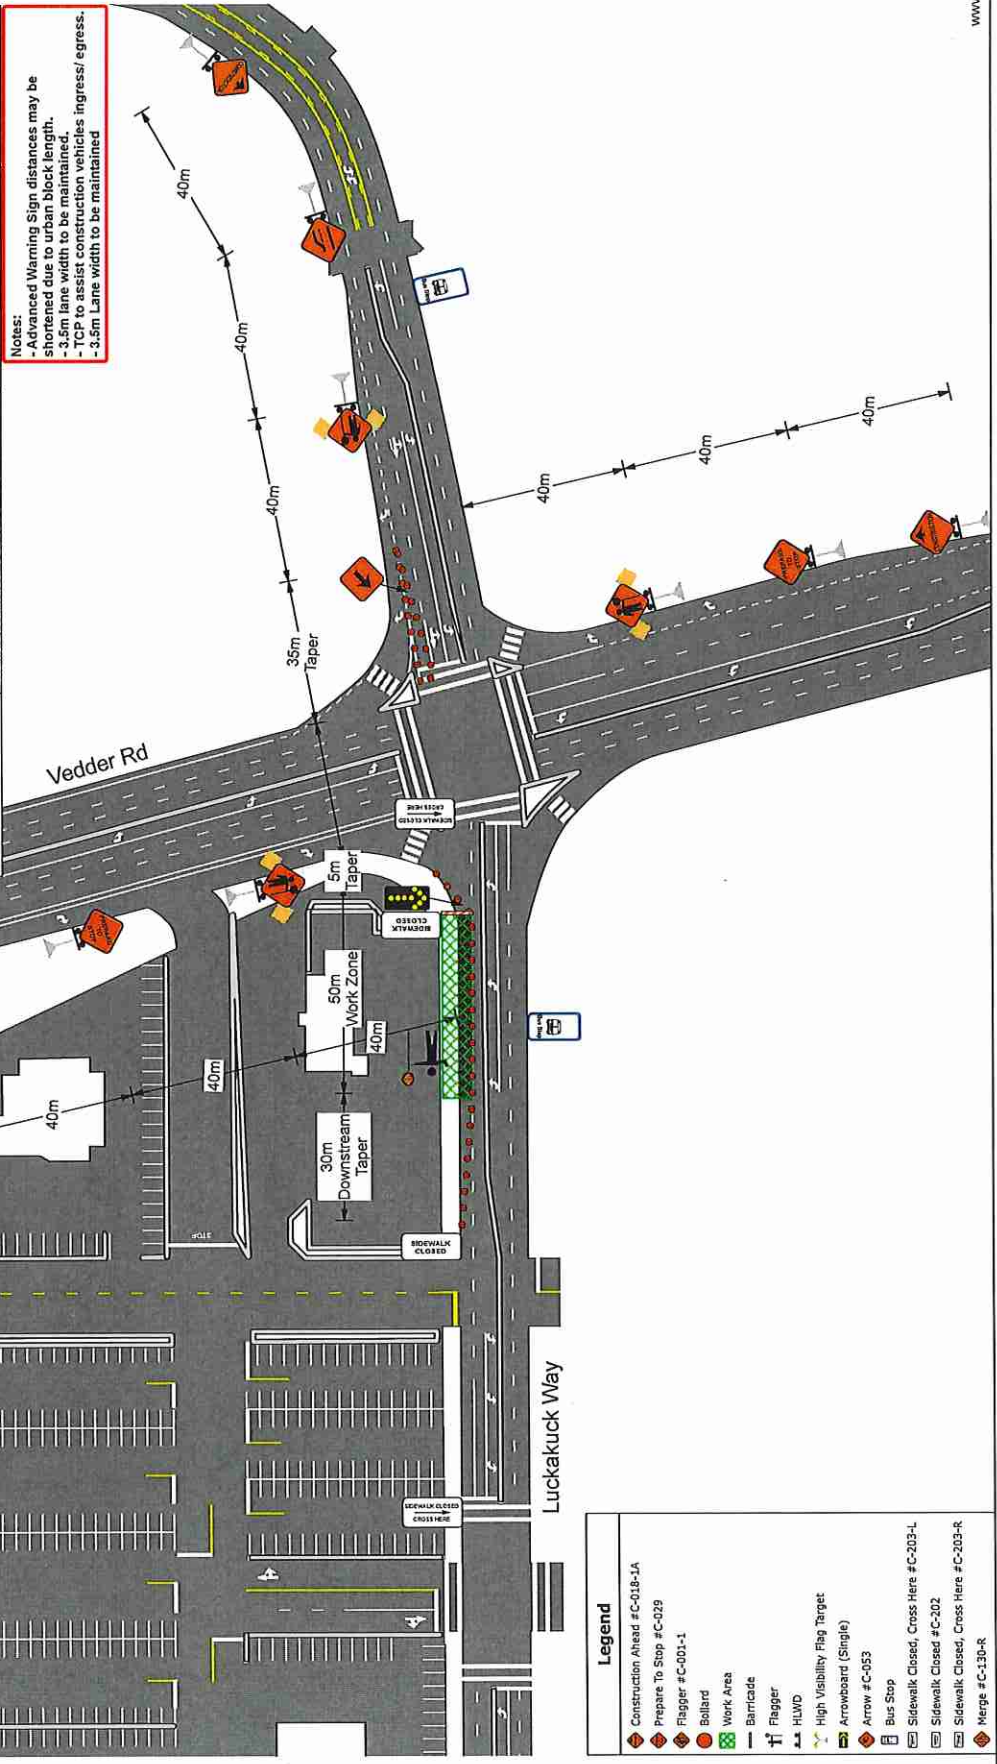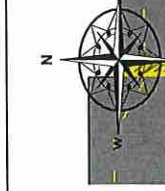

Legend

- Construction Ahead #C-018-1A
- Prepare To Stop #C-029
- Flagger #C-001-1
- Bollard
- Work Area
- Barricade
- Flagger
- HLWD
- High Visibility Flag Target
- Arrowboard (Single)
- Arrow #C-053
- Bus Stop
- Sidewalk Closed, Cross Here #C-203-L
- Sidewalk Closed #C-202
- Sidewalk Closed, Cross Here #C-203-R
- Merge #C-130-R