


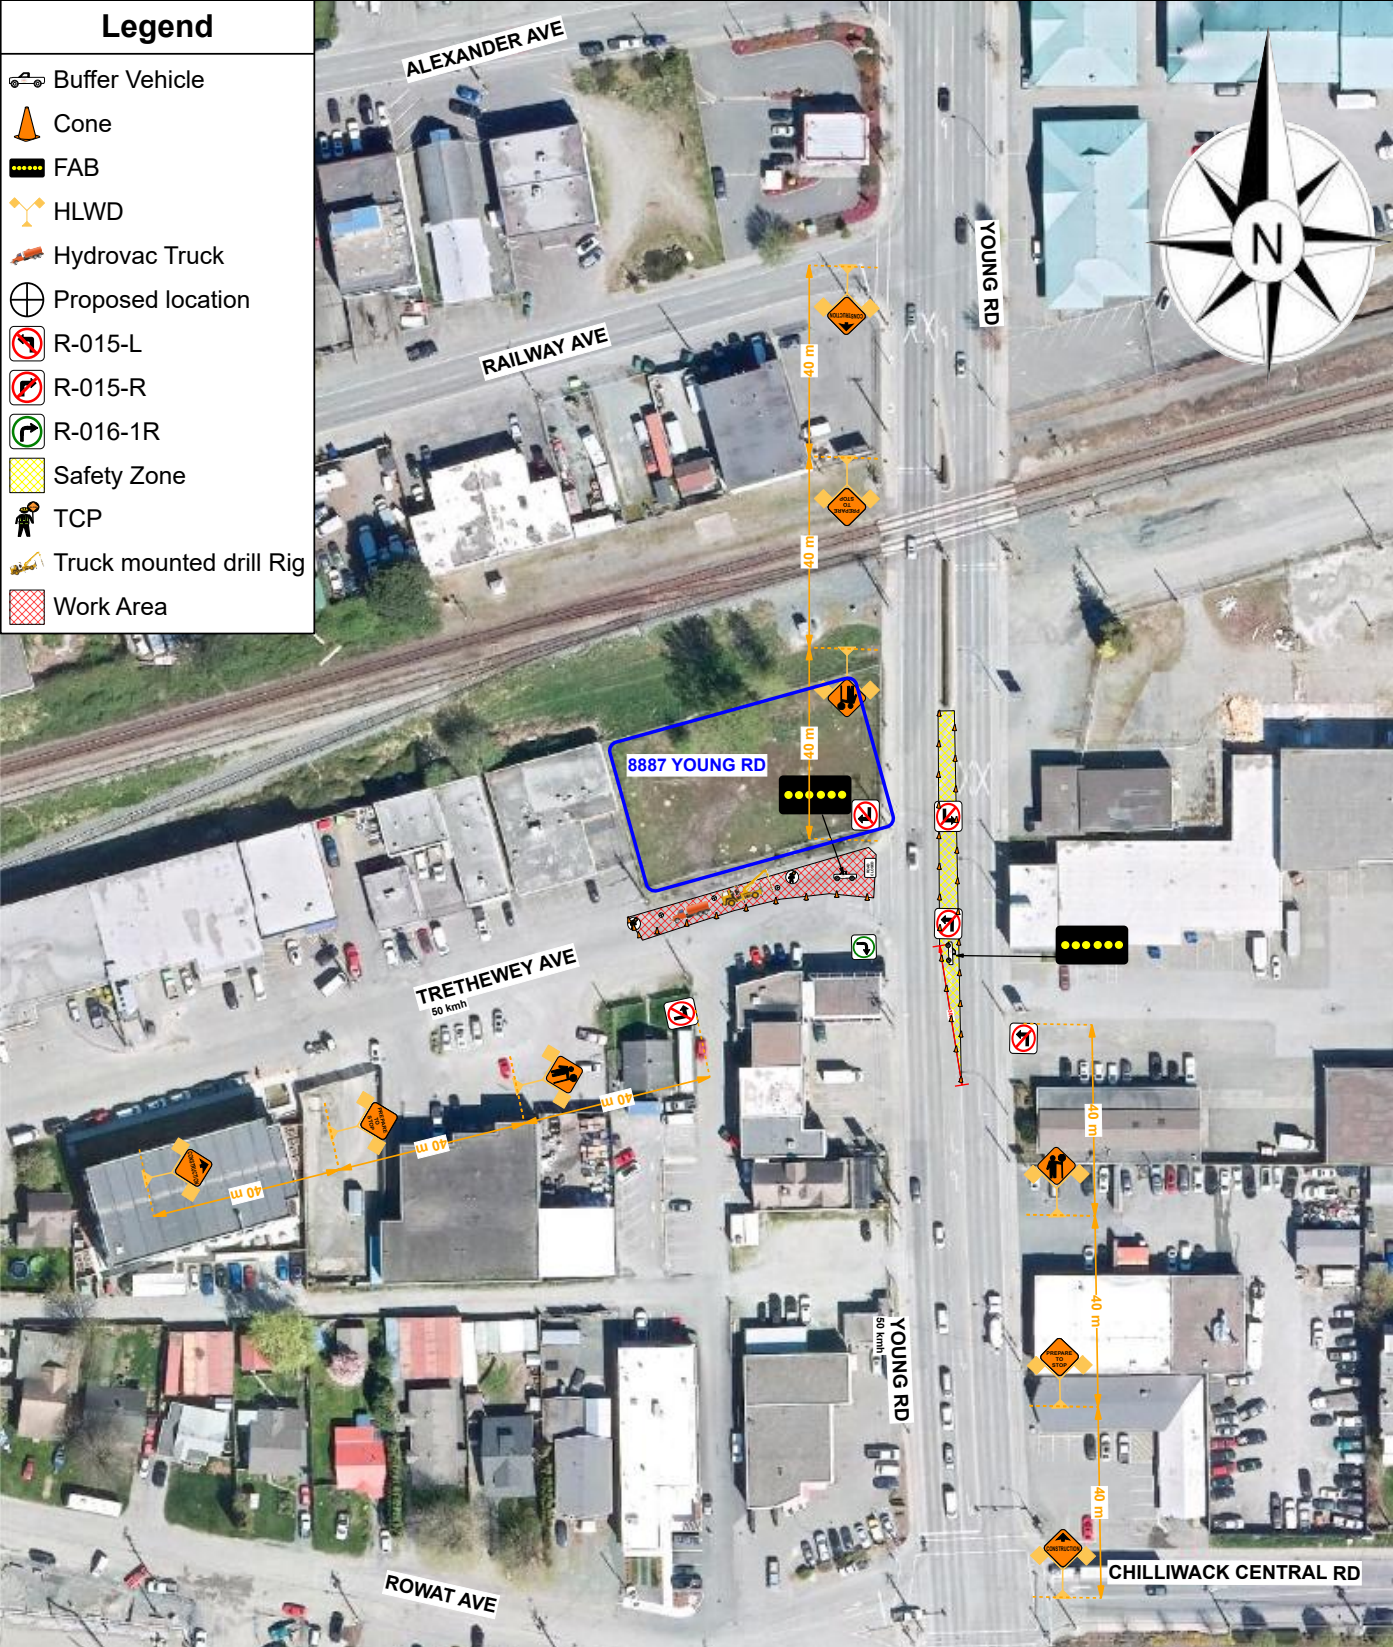

Date: 08/18/2025 Author: 360 Traffic Solutions 604-889-5700 Email: dispatch@360trafficsolutions.com
Drawn by: DH

Comments:
Parsons
Brianna Patrician, Environmental Scientist, 604-250-8432

Job Location : 8887 Young Rd, Abbotsford
Project No :
Dwg 004
Hours of Work : TBD
2 lane closure trucks & 2 TCPs

PARSONS



Notes
- Parsons will be installing wells WB on Trethewey Ave at Young Rd. This Plan was prepared in accordance with MoTI Manual 2020. Posted speed limit in this area is 50 kmh.
- TCP's to insure all traffic control devices work to channel traffic safely around work area. Traffic control will be provided with 2 Lane Closures Trucks and 2 TCPs. Trethewey Ave will be closed to WB traffic while work is in progress.
- All signs & equipment will be removed for non working hours.
- Temporary sign spacing to comply with the current version of the Traffic Control Manual for Work on Roadways. (BCMOTI).
- All signs to comply with the current version of the Catalogue of Standard Traffic Signs. (BCMOTI).
- The roadway geometry is based on the available information when the traffic drawing was prepared. The roadway geometry shown is for the information that may not reflect the actual field conditions.
- All personnel engaged in traffic control operations in relation to this plan must hold current applicable Certification as a Traffic Control Person. (TCP).