

UNIVERSAL
TMP DEPARTMENT

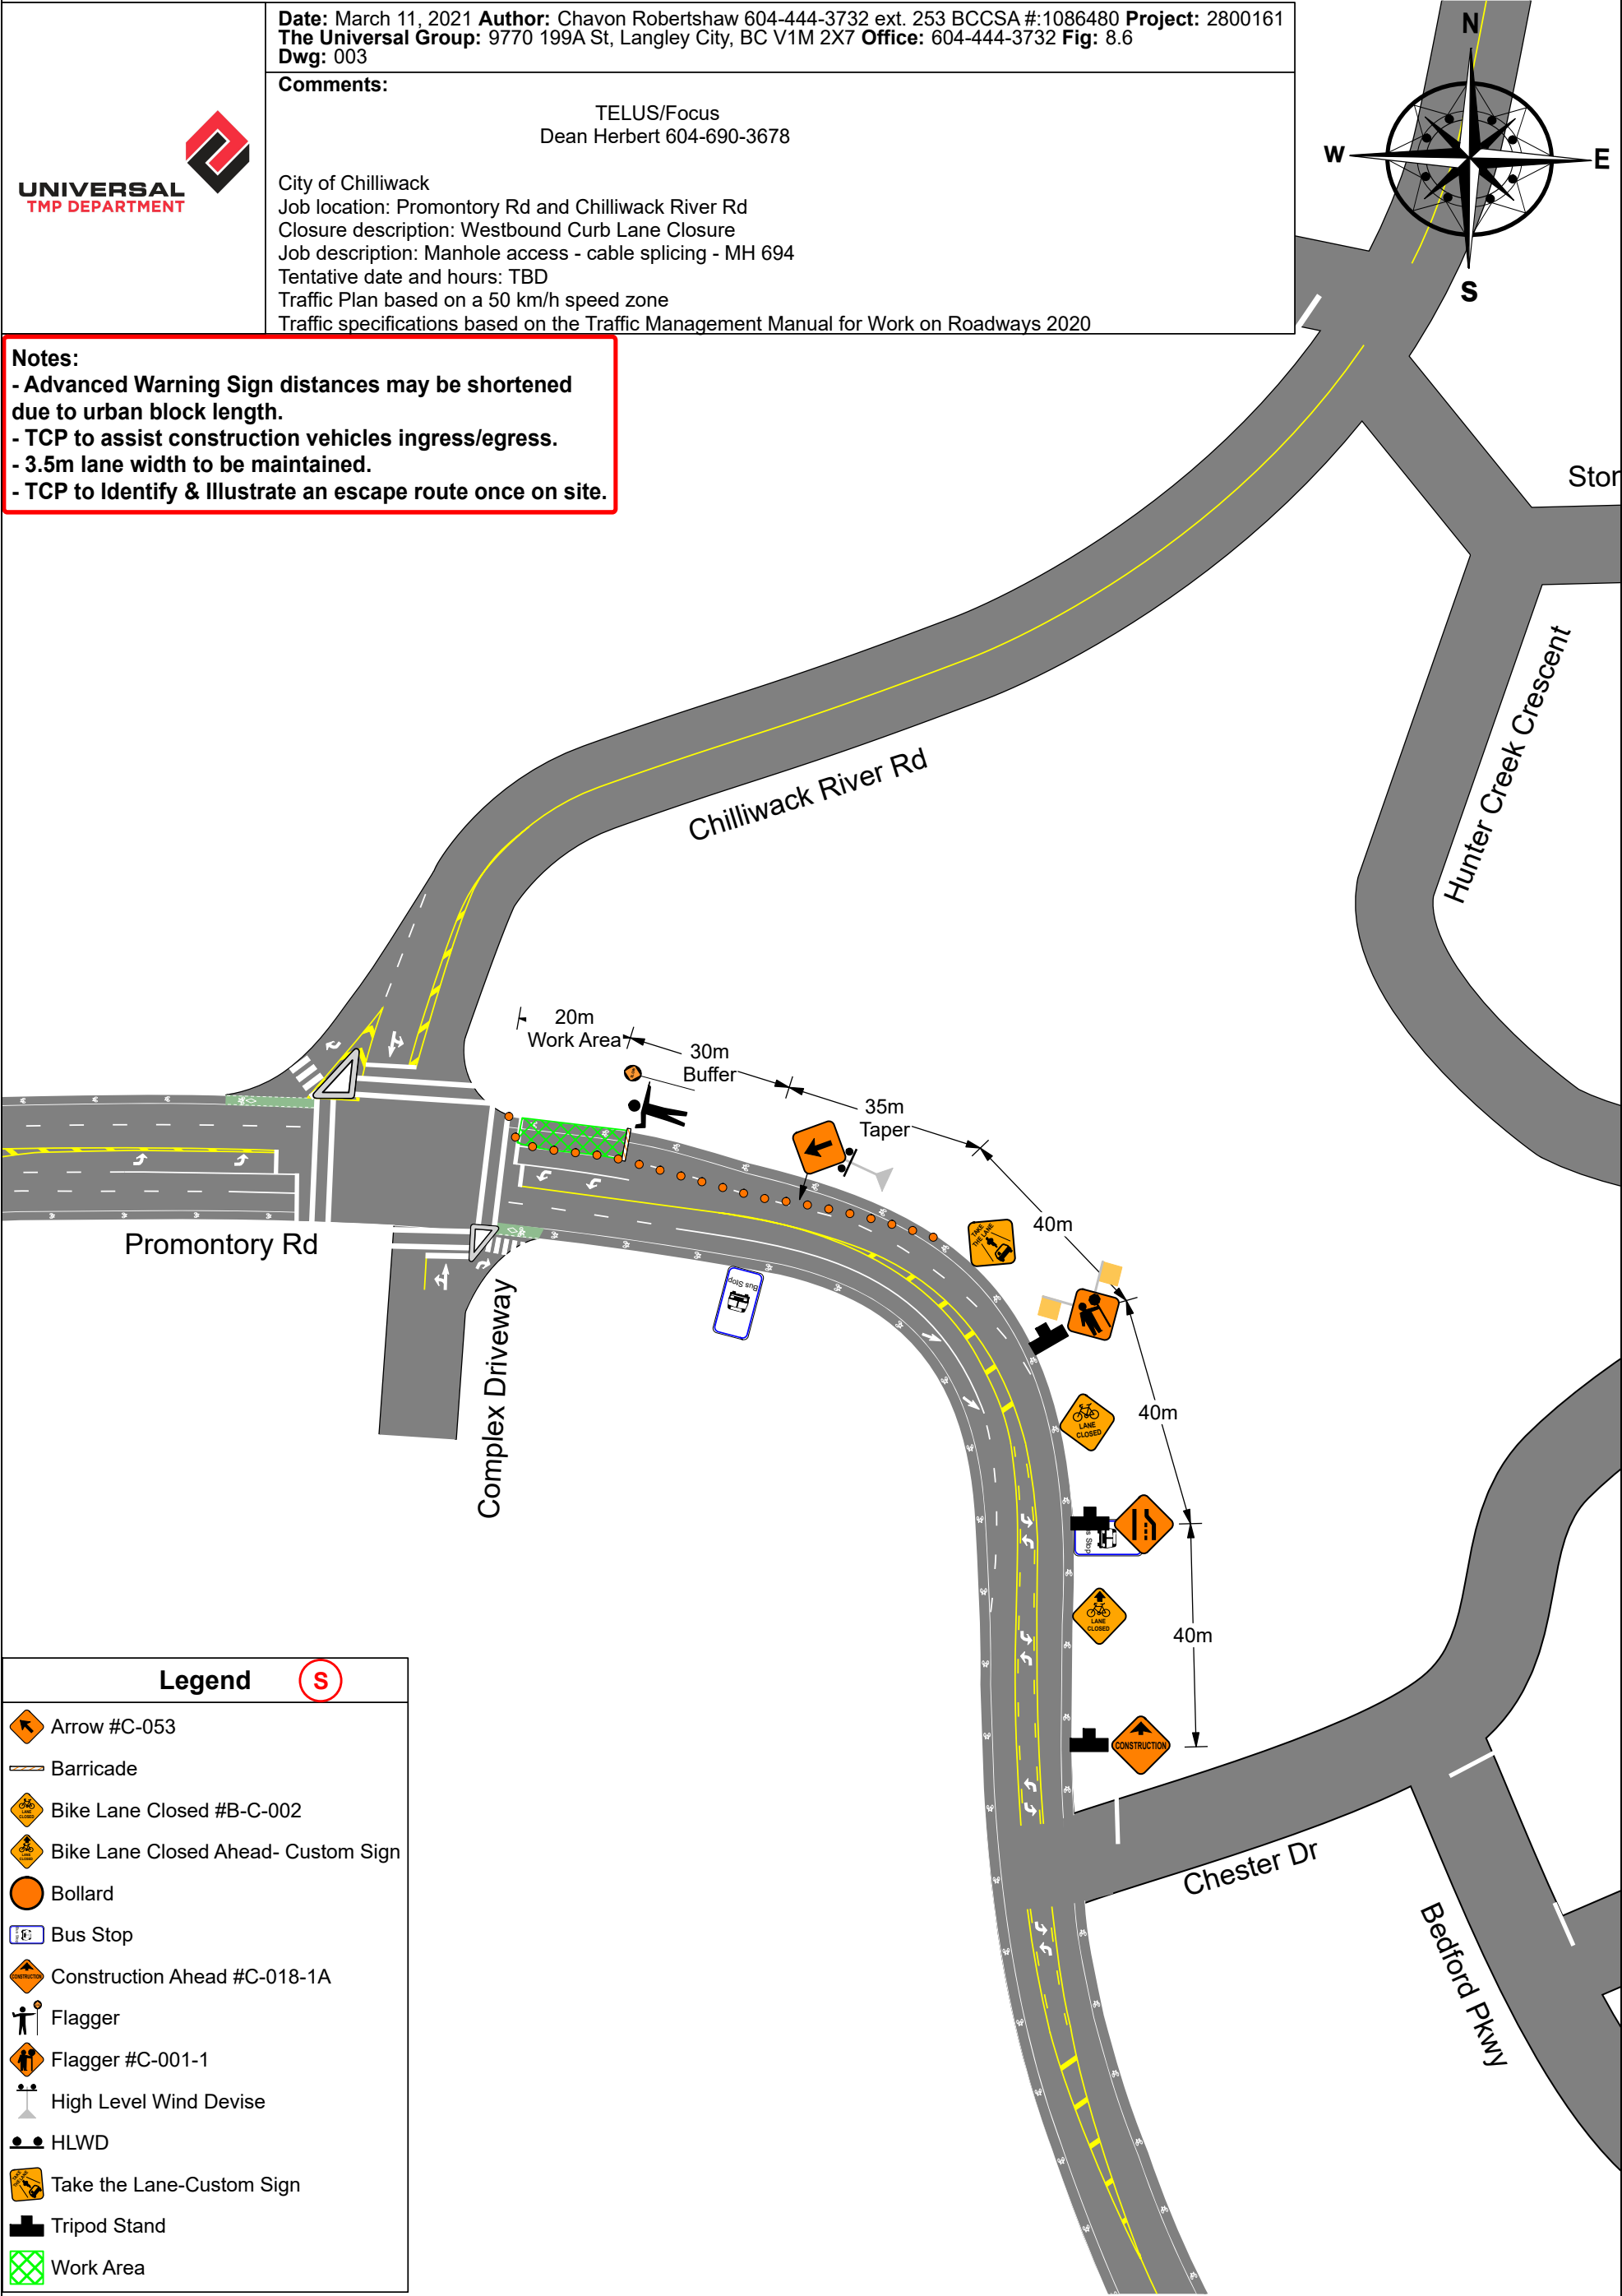
Date: March 11, 2021 **Author:** Chavon Robertshaw 604-444-3732 ext. 253 BCCSA #:1086480 **Project:** 2800161
The Universal Group: 9770 199A St, Langley City, BC V1M 2X7 **Office:** 604-444-3732 **Fig:** 8.6
Dwg: 003

Comments:













 

TELUS/Focus
Dean Herbert 604-690-3678

City of Chilliwack
Job location: Promontory Rd and Chilliwack River Rd
Closure description: Westbound Curb Lane Closure
Job description: Manhole access - cable splicing - MH 694
Tentative date and hours: TBD
Traffic Plan based on a 50 km/h speed zone
Traffic specifications based on the Traffic Management Manual for Work on Roadways 2020

- Notes:**
- Advanced Warning Sign distances may be shortened due to urban block length.
 - TCP to assist construction vehicles ingress/egress.
 - 3.5m lane width to be maintained.
 - TCP to Identify & Illustrate an escape route once on site.



Legend S

-  Arrow #C-053
-  Barricade
-  Bike Lane Closed #B-C-002
-  Bike Lane Closed Ahead- Custom Sign
-  Bollard
-  Bus Stop
-  Construction Ahead #C-018-1A
-  Flagger
-  Flagger #C-001-1
-  High Level Wind Devise
-  HLWD
-  Take the Lane-Custom Sign
-  Tripod Stand
-  Work Area