



| | |
|--|---|
| 9770 199a St, Langley | 604-444-3732 |
| Design By | Marley Futerko |
| SRN | 4504 |
| Date | 2025-06-09 |
| Governing Authority | Contractor |
|  |  |
| Site Contact | Aras Azarbay |
| | 778-231-8125 |
| PO/WO/Network | 2943613 |
| Project Date/Time | TBD |
| Figure Number | 11.15 / 8.6 |
| Drawing No. | 002 |
| Revision No. | 00 |

Job location: Promontory Rd & Thomas Rd
 Closure description: Sidewalk & WB Curb Lane Closure
 Job description: TELUS Utility Work - Manhole and Pole Access for cable work

Notes:

- Plan was prepared in accordance with MoTI TMM 2020.
- Client has been notified of the WorkSafeBC OHS Regulations Part 18 amendment & it is their responsibility to ensure site compliance.
- Plan must be reviewed if there are any changes to the findings of risk assessment (provided), or after one year.
- Implementation of set up to follow the process outlined in the SJP-019 Device Installation Safe Job Procedure.
- Advanced Warning Sign distances may be shortened to suit urban block length.
- 3.5m lane width to be maintained.
- Driveway access to be maintained where feasible.
- After working hours, road configuration to be re-instated.

Plan Orientation



Posted Speed




Plan Scale



1 : 1176 (1cm = 12m)

Sheet

1 of 1

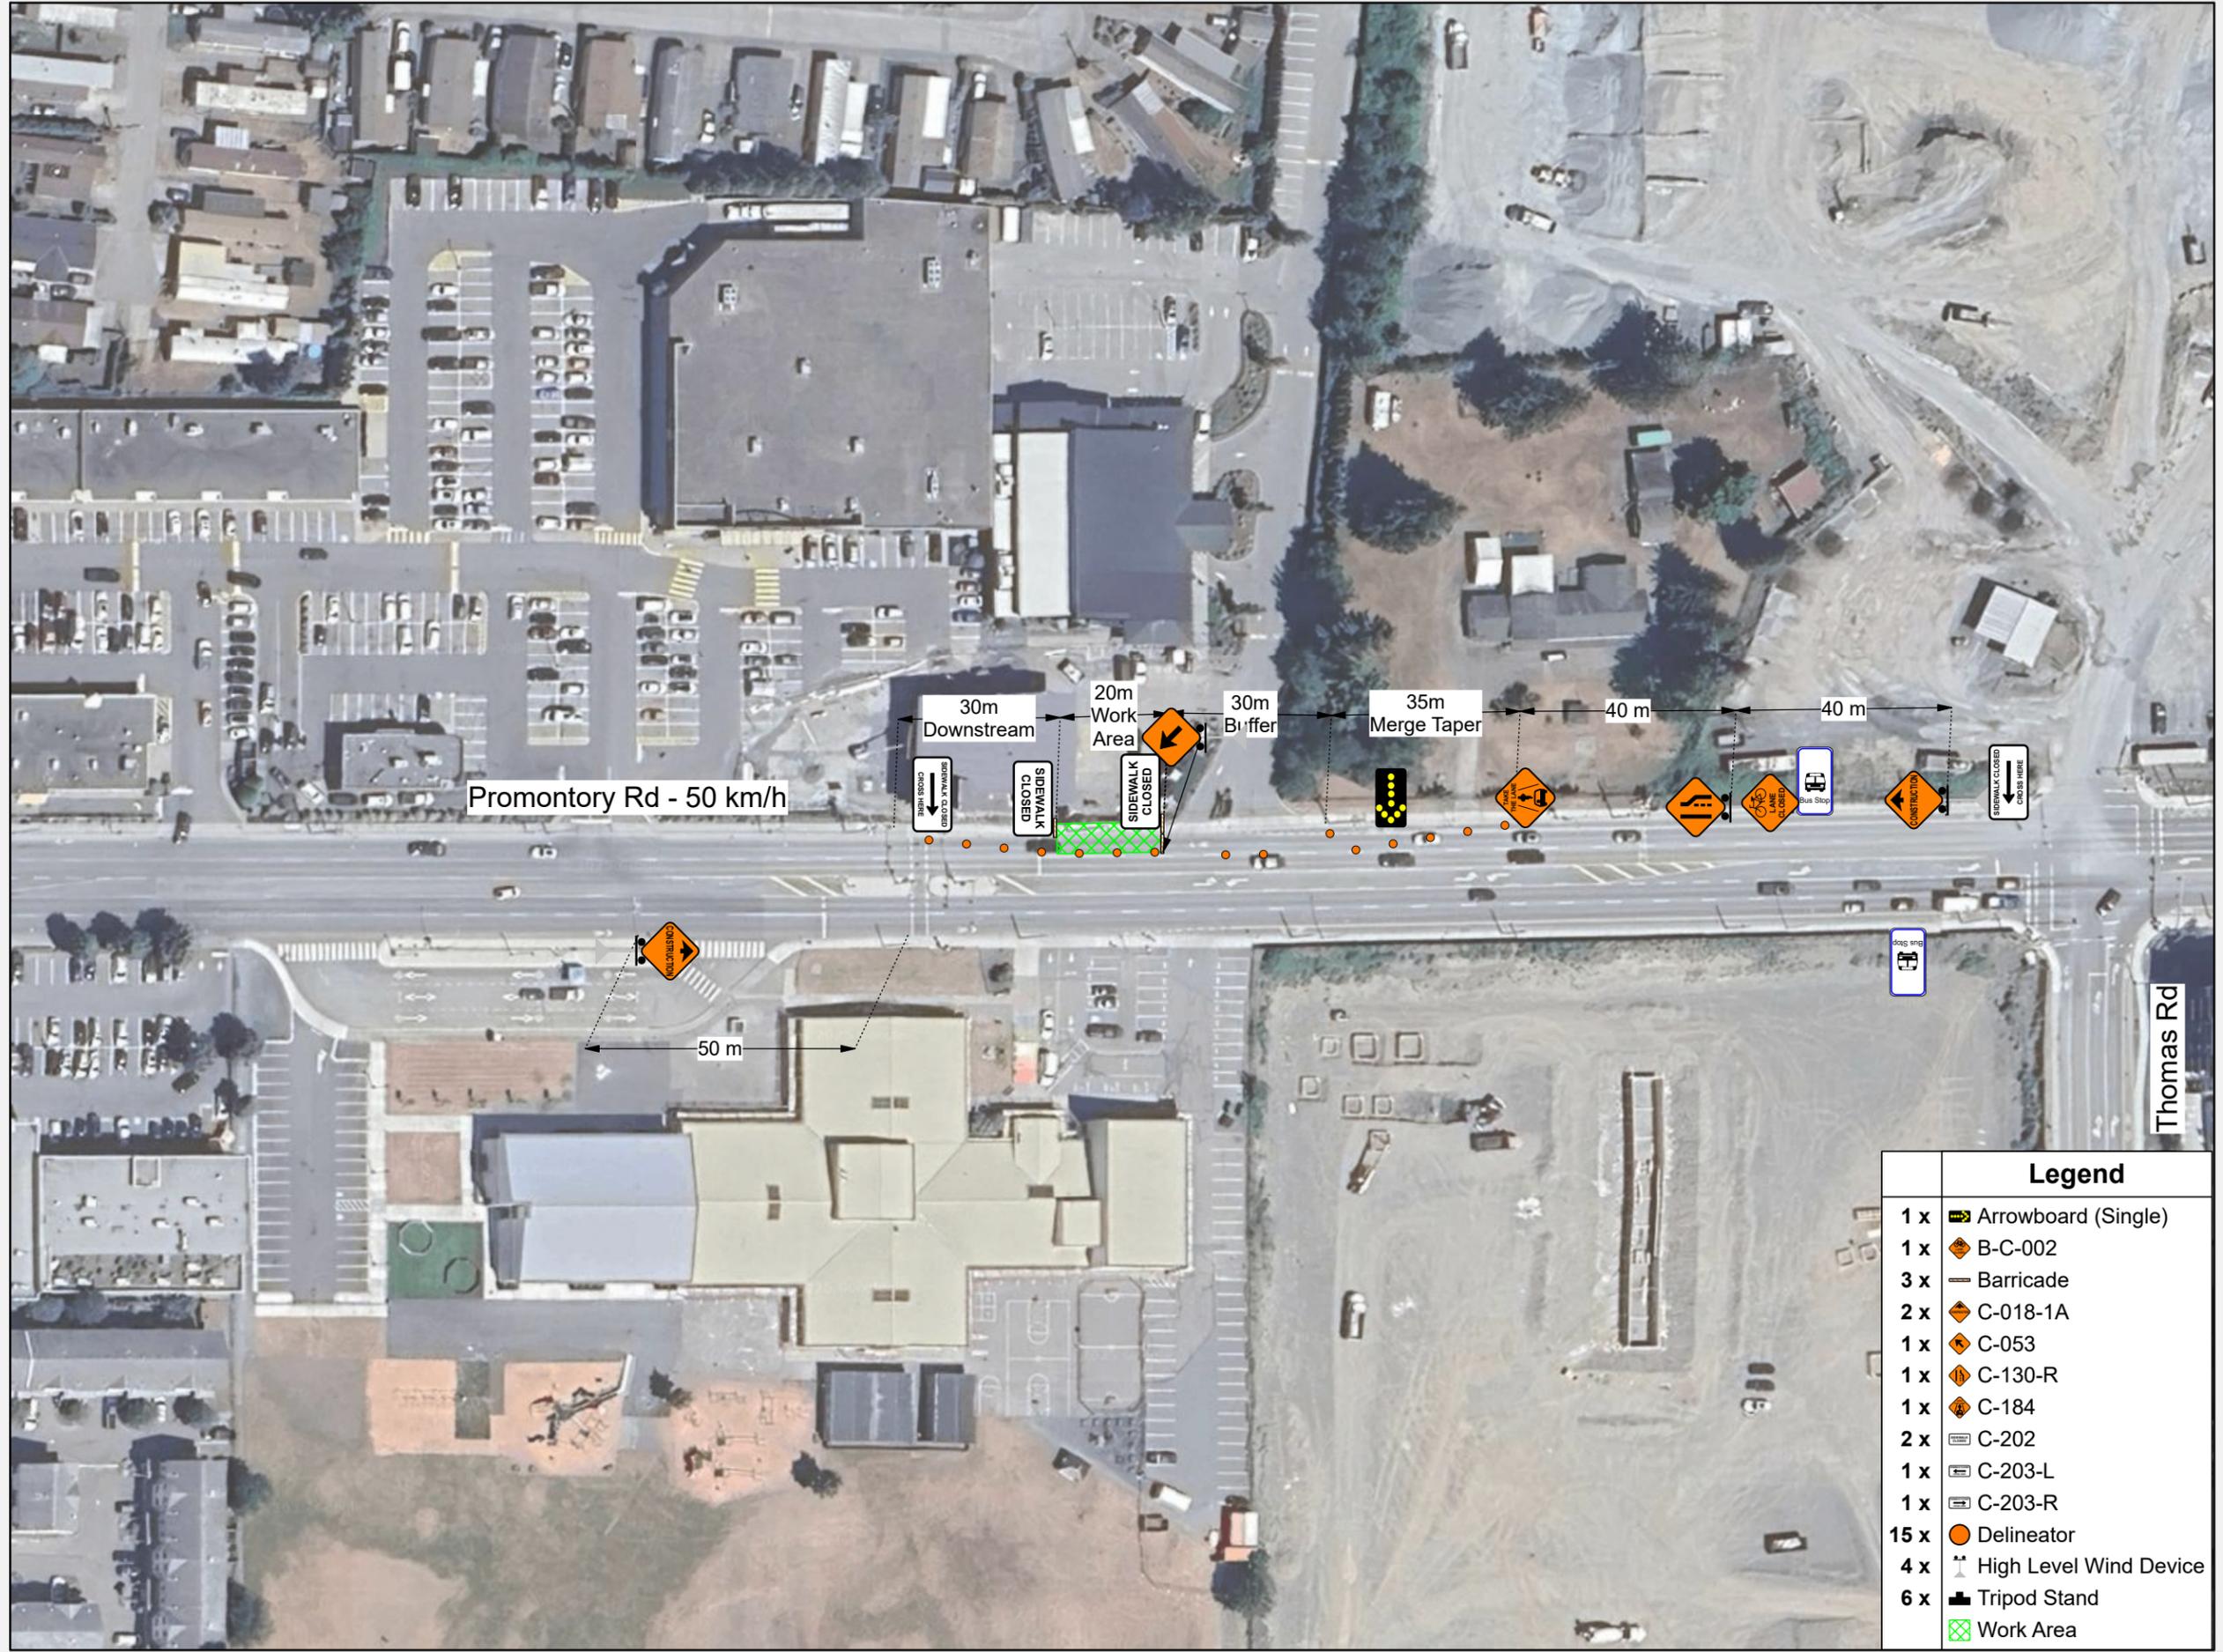

| Legend | |
|--------|------------------------|
| 1 x | Arrowboard (Single) |
| 1 x | B-C-002 |
| 3 x | Barricade |
| 2 x | C-018-1A |
| 1 x | C-053 |
| 1 x | C-130-R |
| 1 x | C-184 |
| 2 x | C-202 |
| 1 x | C-203-L |
| 1 x | C-203-R |
| 15 x | Delineator |
| 4 x | High Level Wind Device |
| 6 x | Tripod Stand |
| | Work Area |