



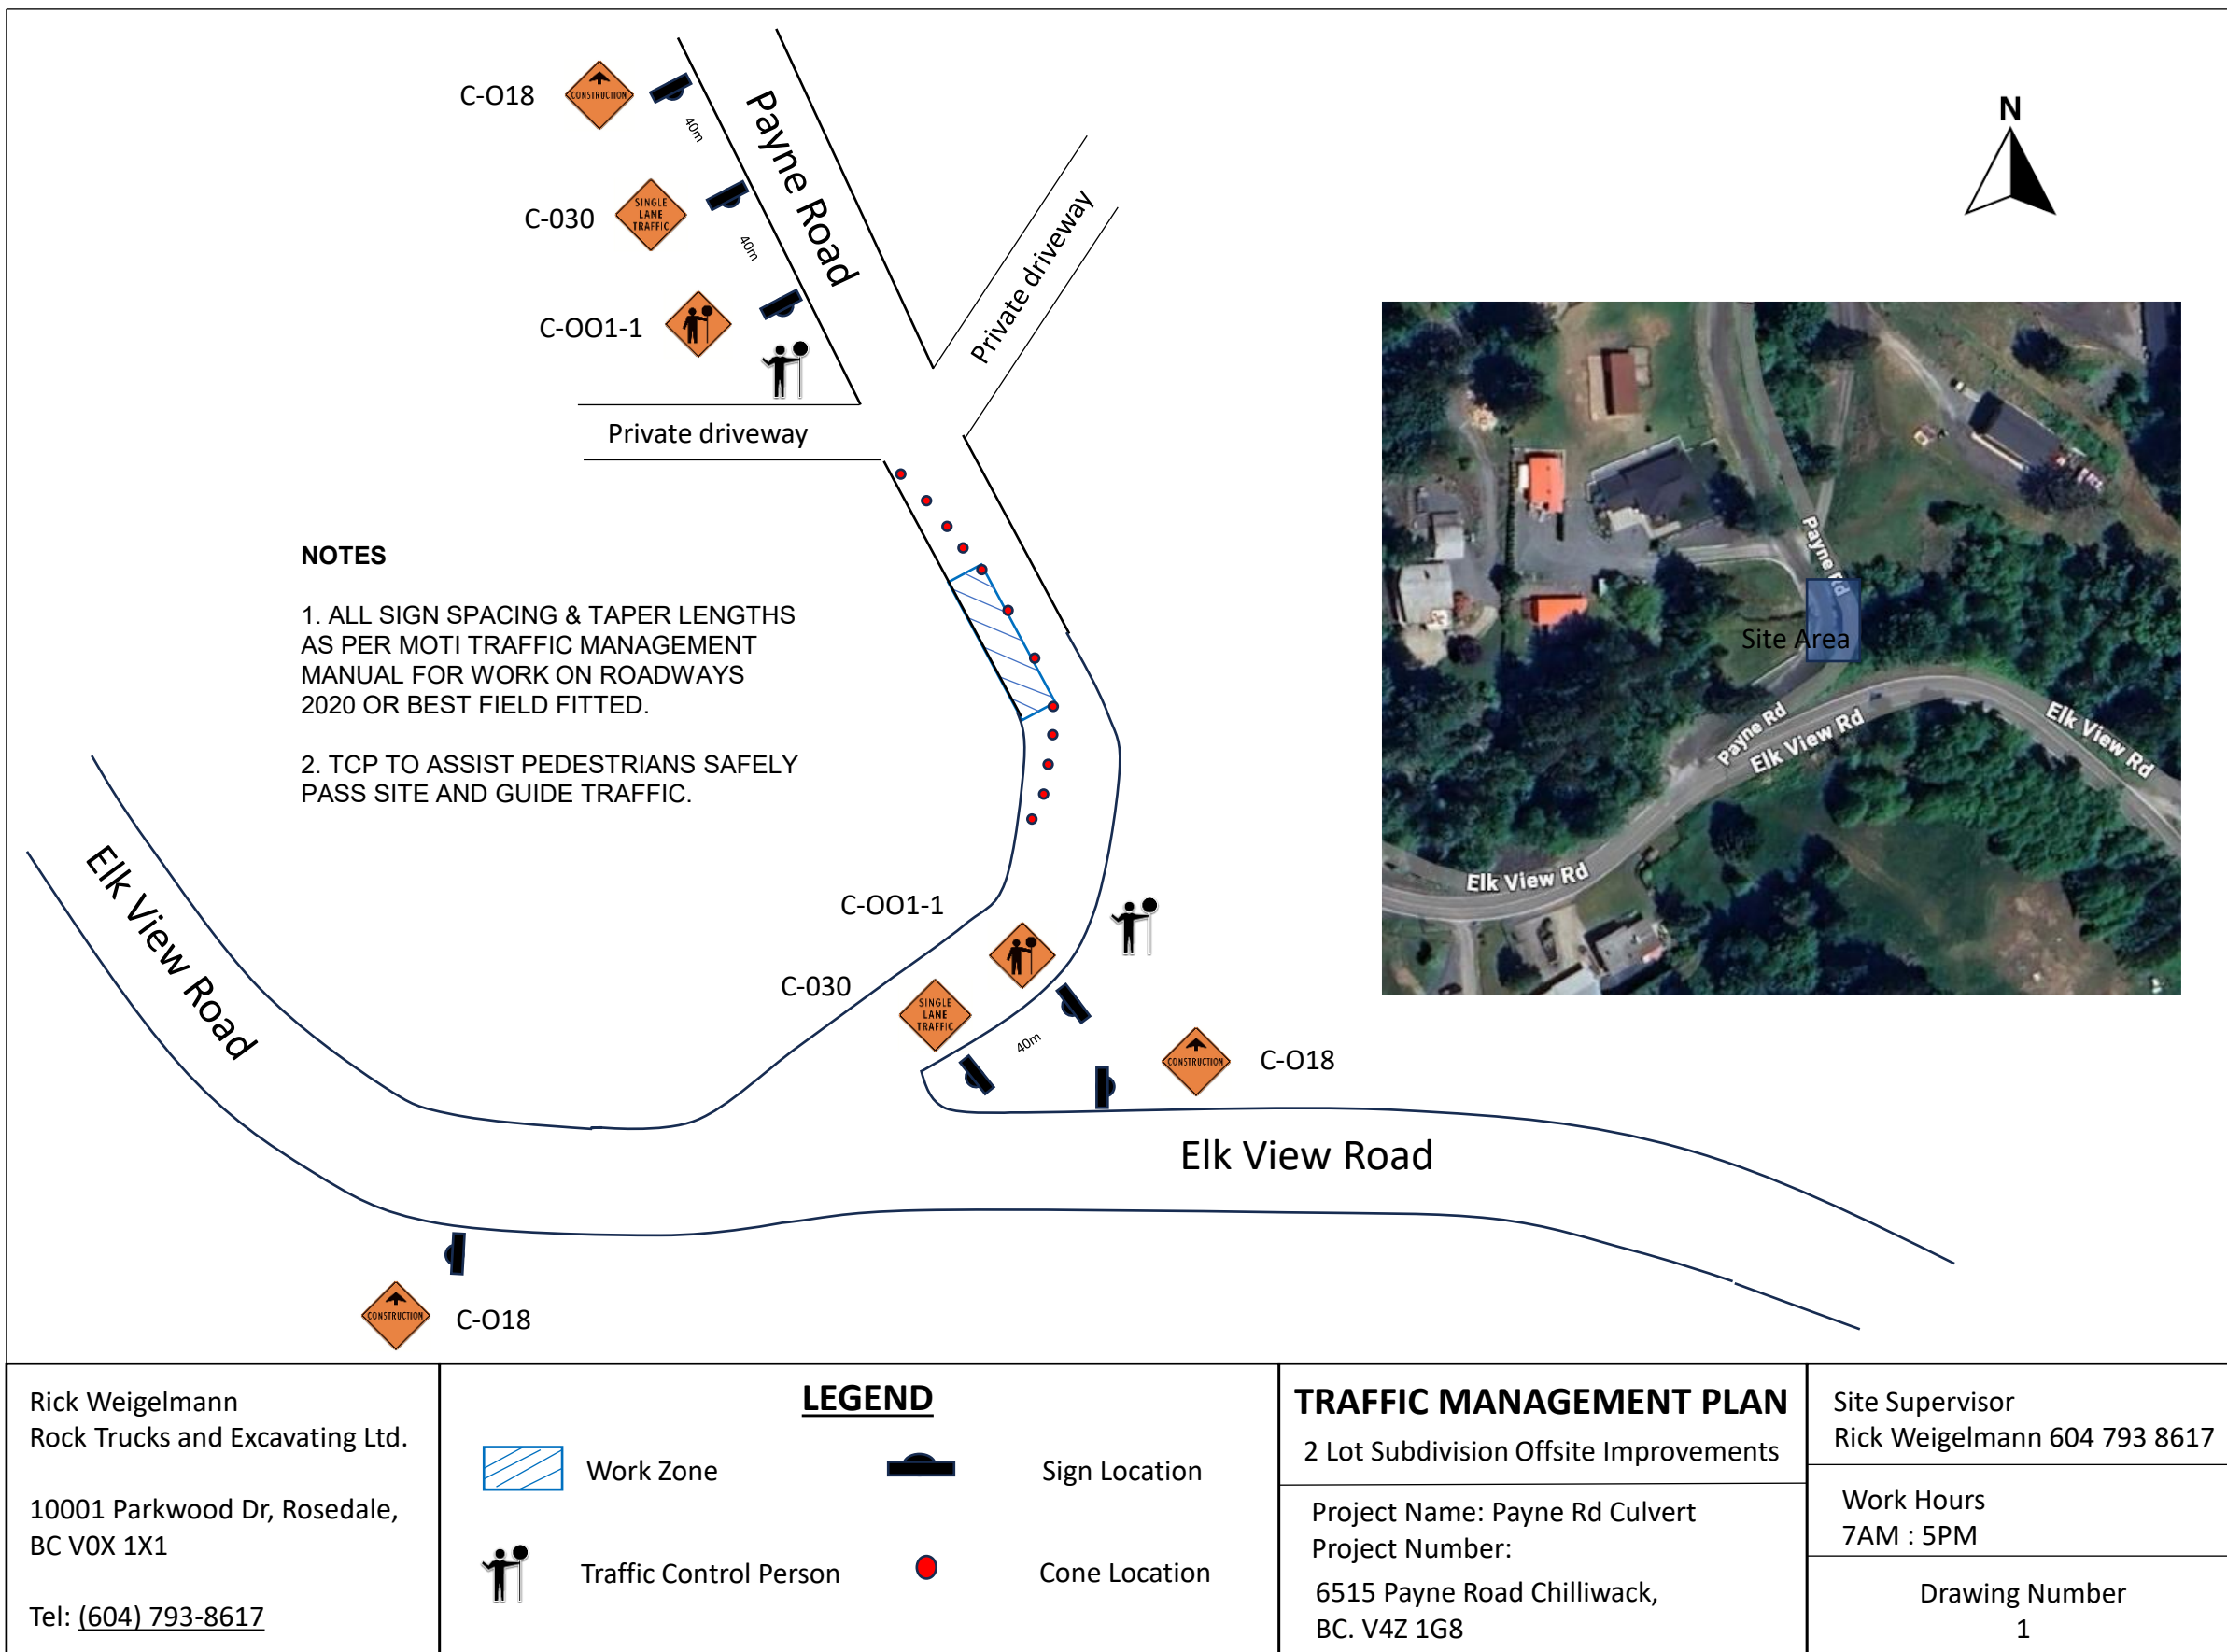

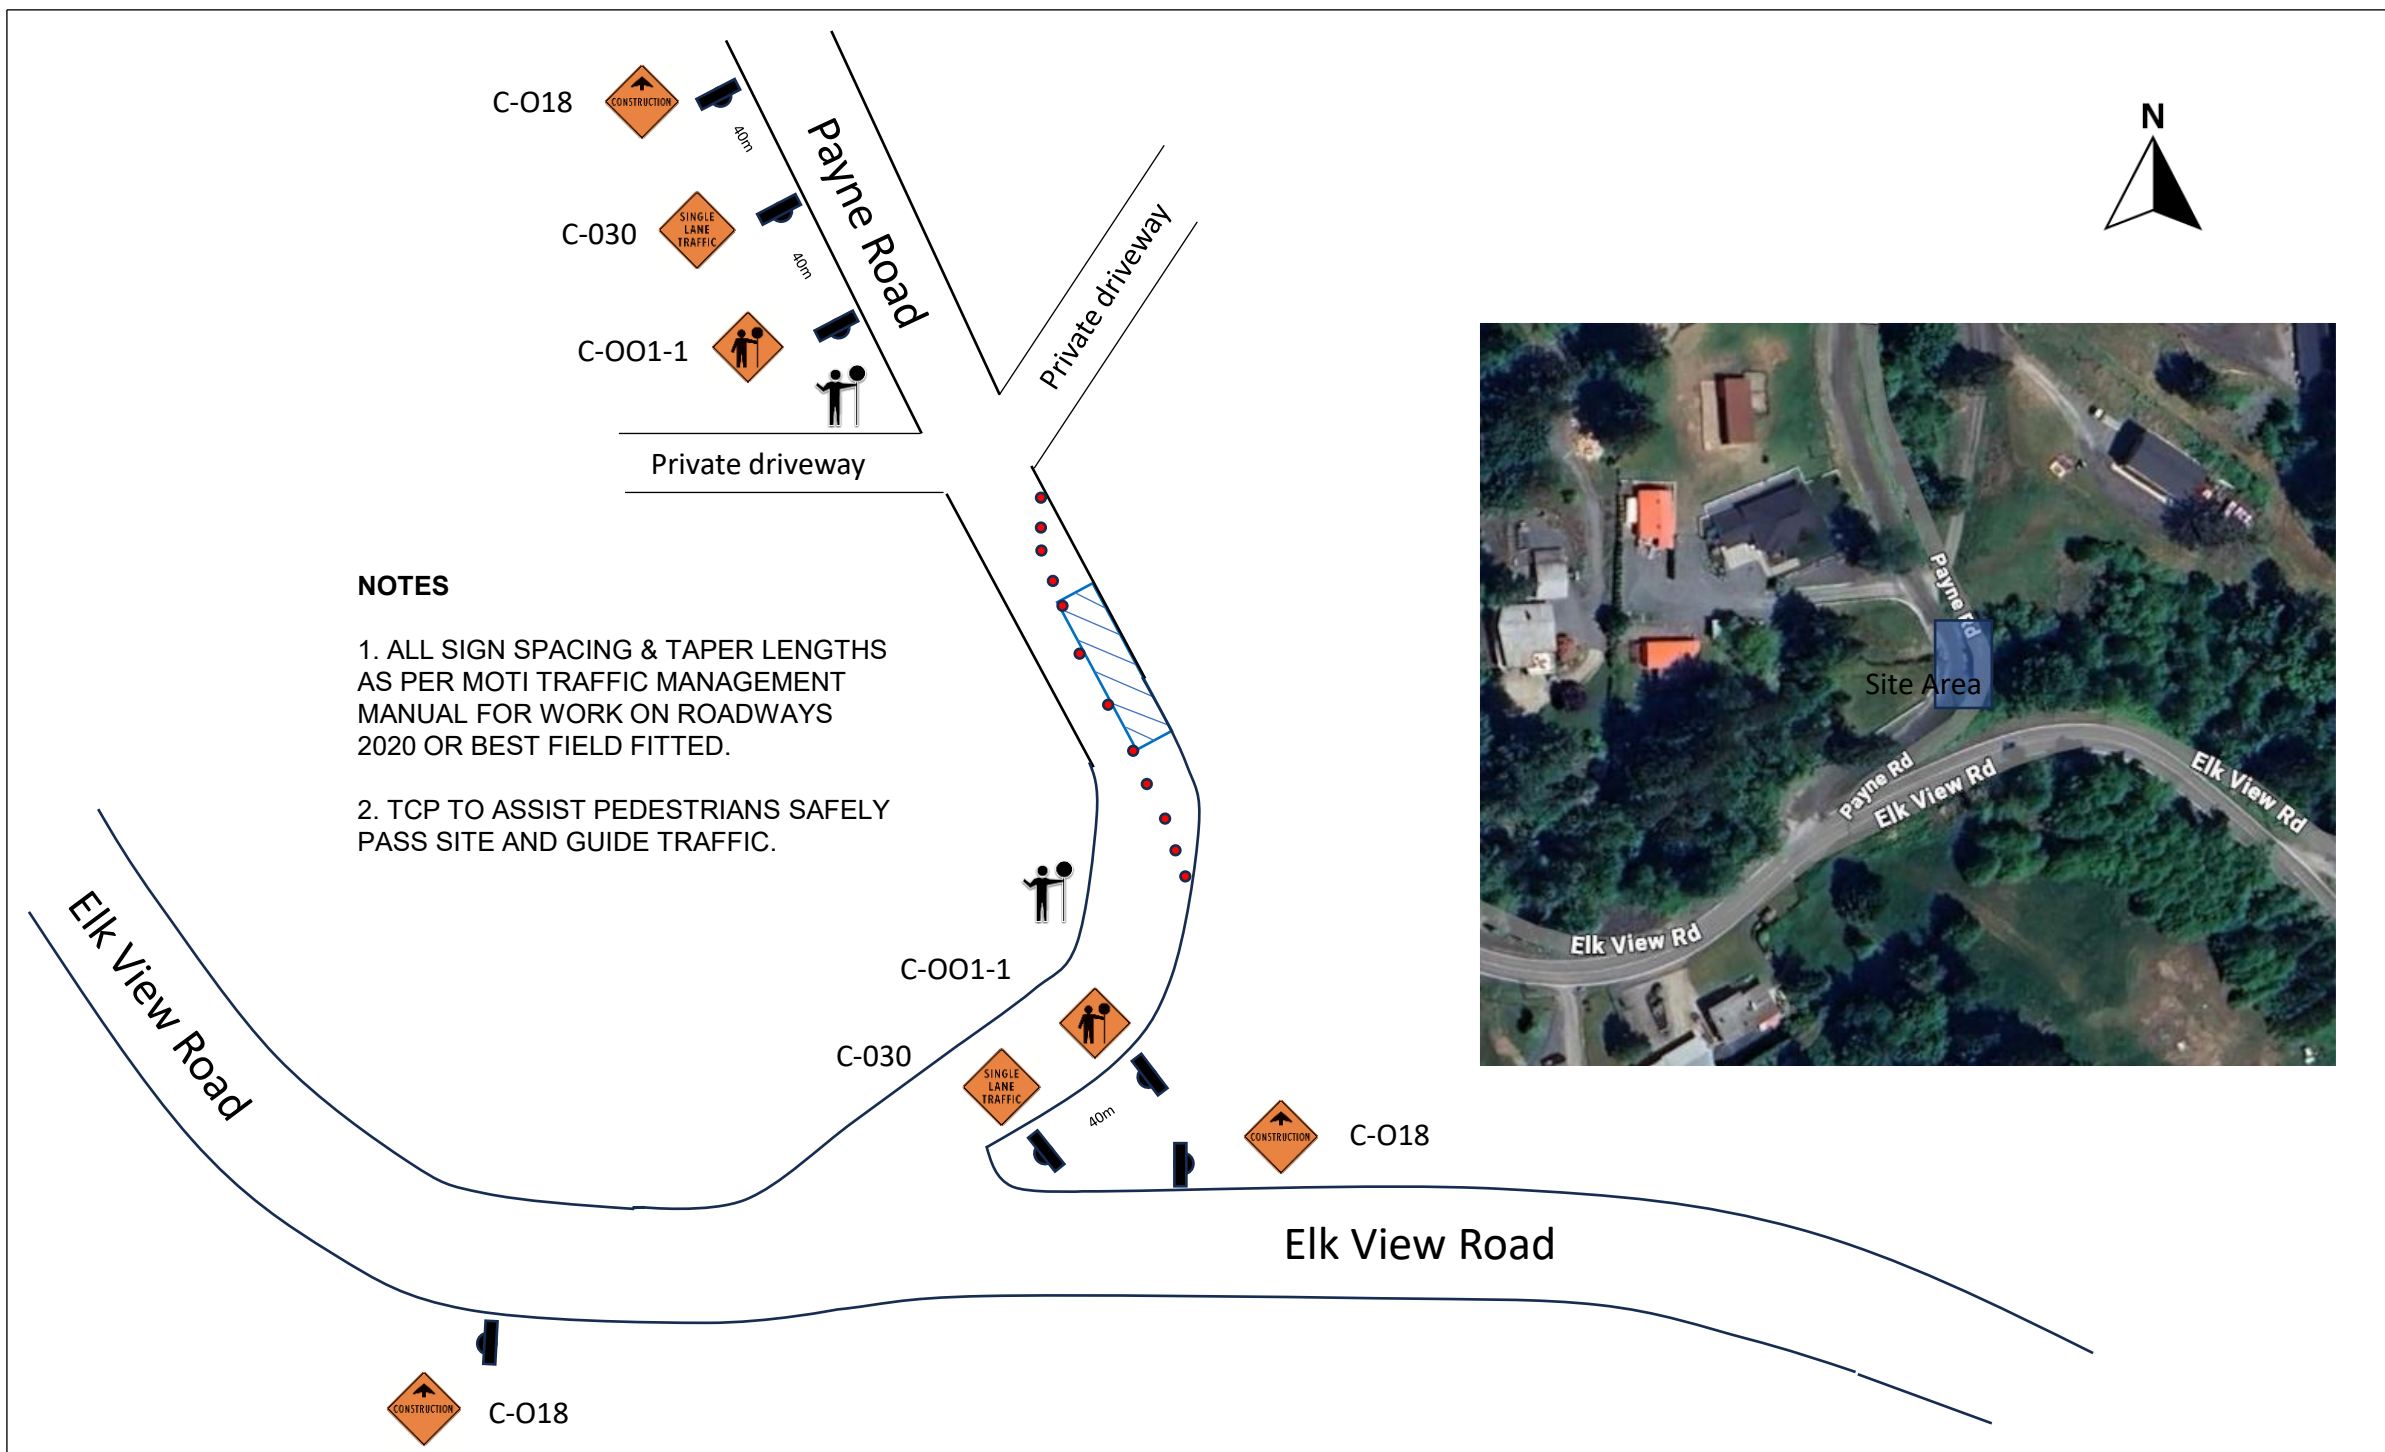

Rick Weigelmann Rock Trucks and Excavating Ltd. 10001 Parkwood Dr, Rosedale, BC V0X 1X1 Tel: <u>(604) 793-8617</u>	LEGEND  Work Zone  Traffic Control Person  Sign Location  Cone Location		TRAFFIC MANAGEMENT PLAN Payne Rd Culvert	Site Supervisor Rick Weigelmann 604 793 8617
			Project Name: Payne Rd Culvert Project Number: 6515 Payne Road Chilliwack, BC. V4Z 1G8	Work Hours 7AM : 5PM
				Drawing Number 2