

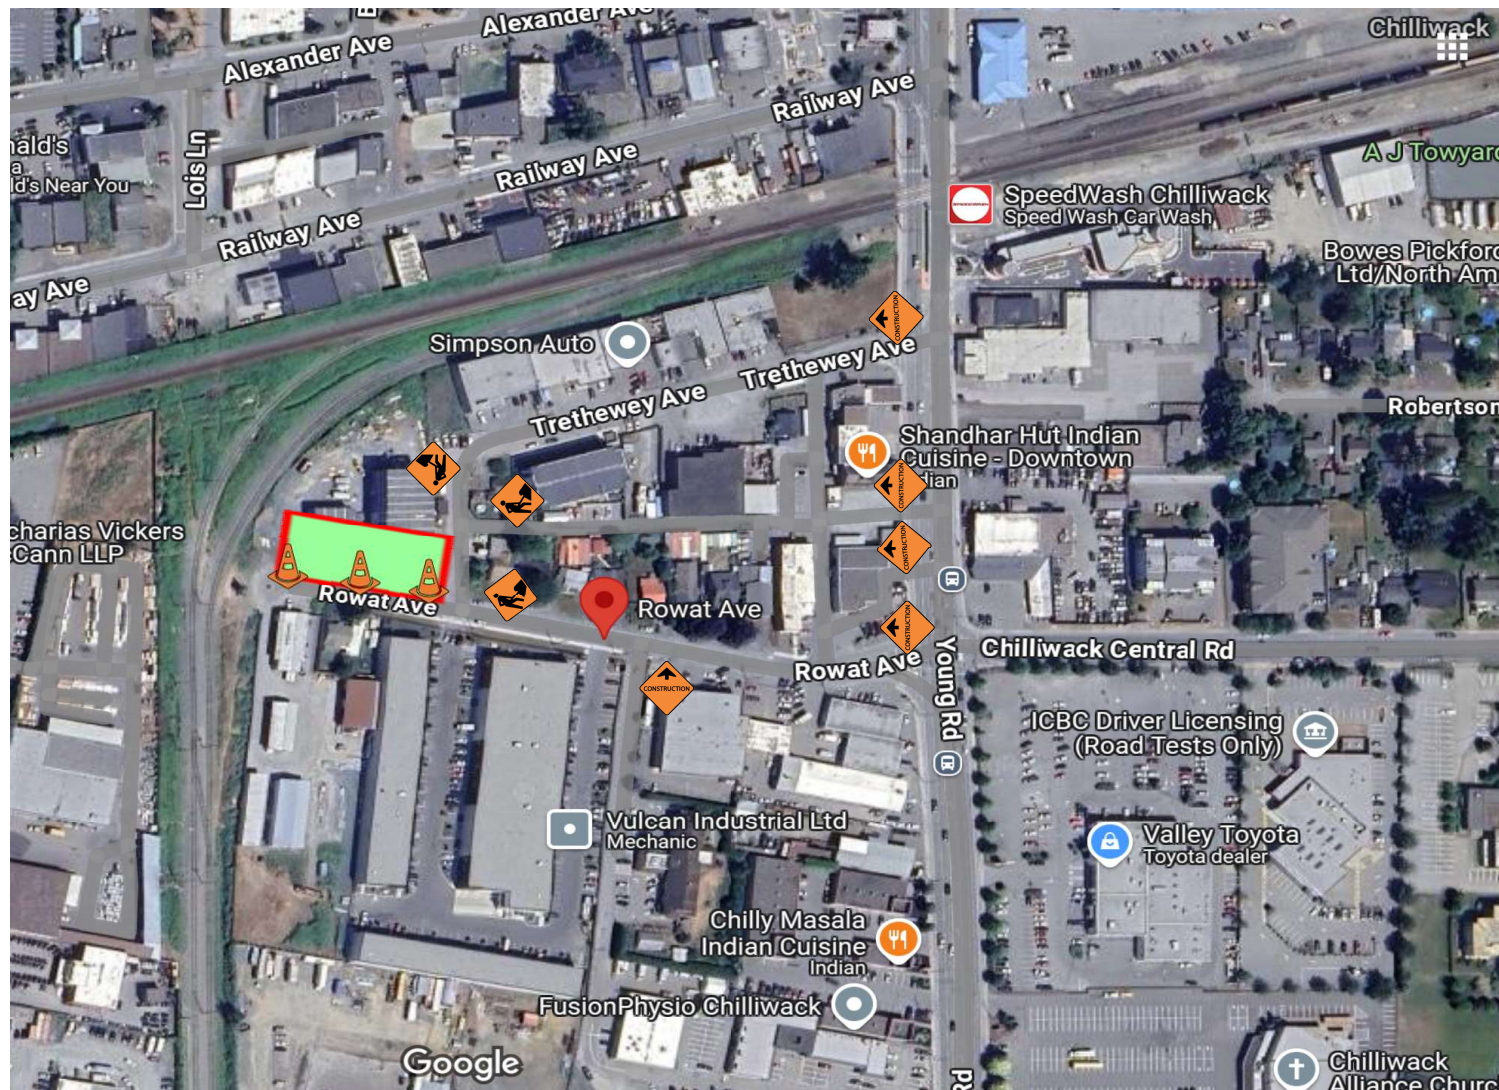
LEGEND	
	Work Area
	Cones
	C-004
	C-018-1A

This Traffic Management Plan is for  
Work on Shoulder on  
Trethewey Ave, as per MOTI  
Figure 8.5.

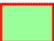

Work to commence on

Work hours shall be from  
**7:00 - 18:00**





## LEGEND

-  Work Area
-  Cones
-  C-004
-  C-018-1A

This Traffic Management Plan is for Work on Shoulder on Rowat Ave, as per MOTI Figure 8.5.

Work to commence on

Work hours shall be from  
7:00 - 18:00

## Supportive Housing

Element Excavating Ltd

Drawn on: 11-14-2024 by: JTH