


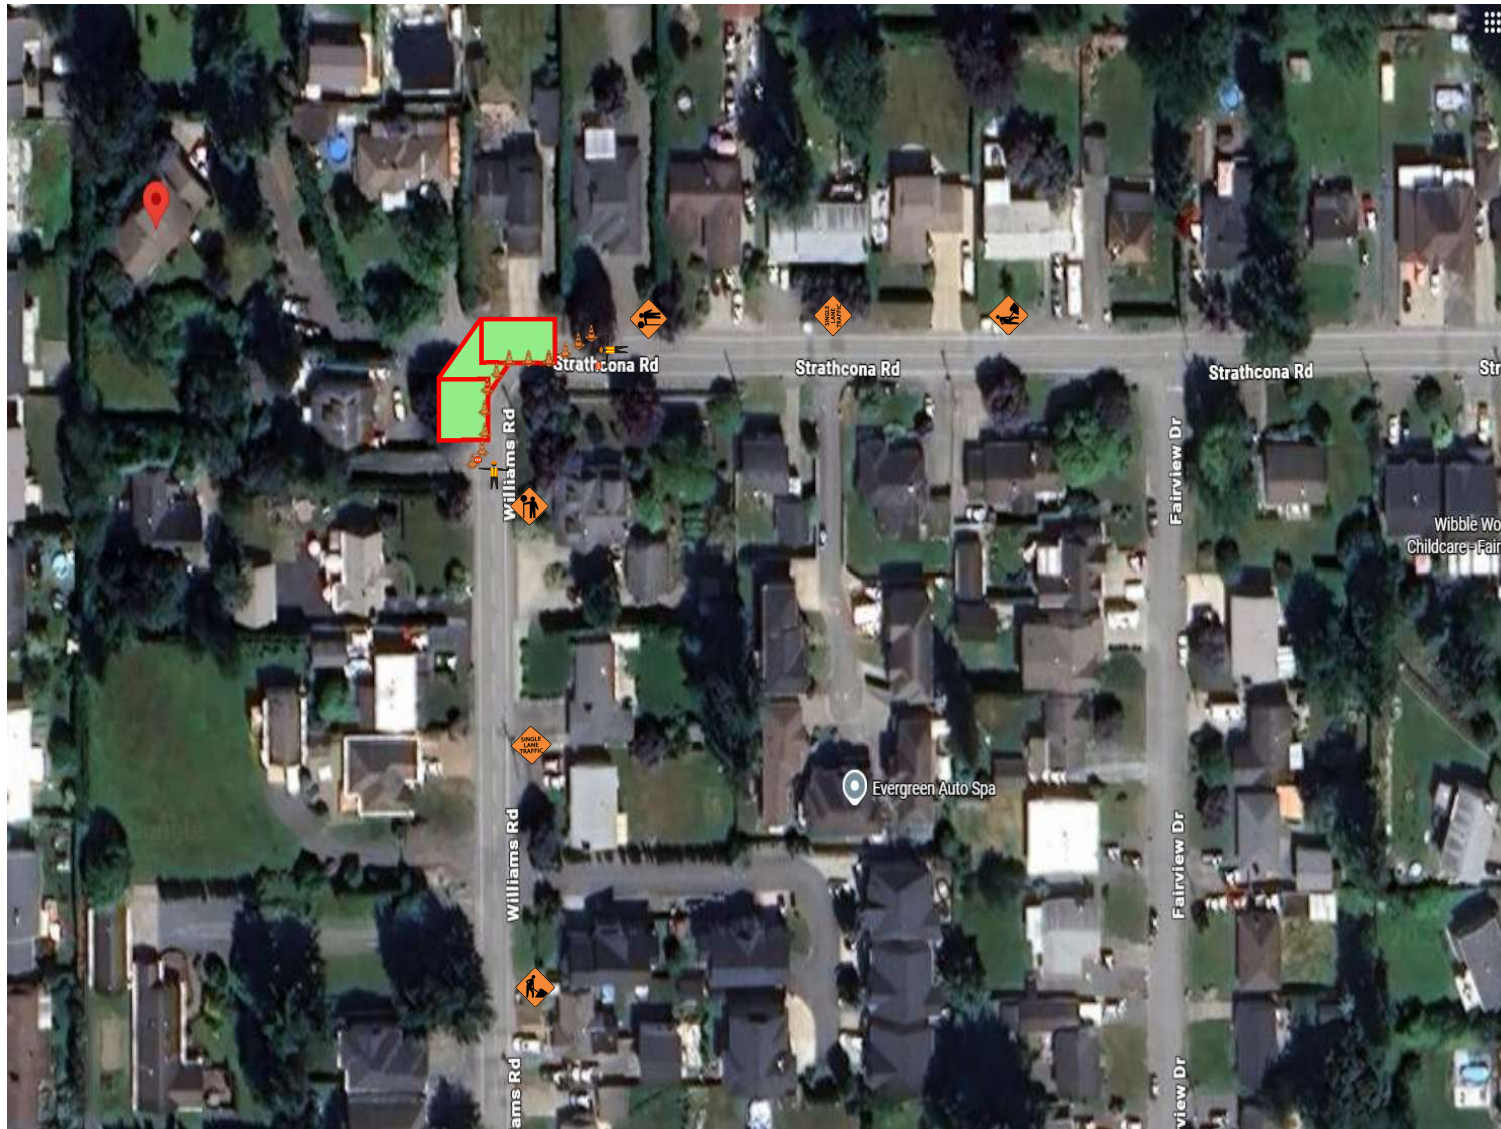

| LEGEND |           |
|--------|-----------|
|        | Work Area |
|        | TCP       |
|        | C-001-1   |
|        | C-004     |
|        | C-030-8   |
|        | Cones     |

This Traffic Management Plan is for

Single lane alternating traffic on Strathcona Road

Work to commence on **Thursday, July 16**

Work hours shall be from **7:00 - 18:00**

Strathcona Road

Element Excavating Ltd

Drawn on:

10-Jul-26

by:

JTH