


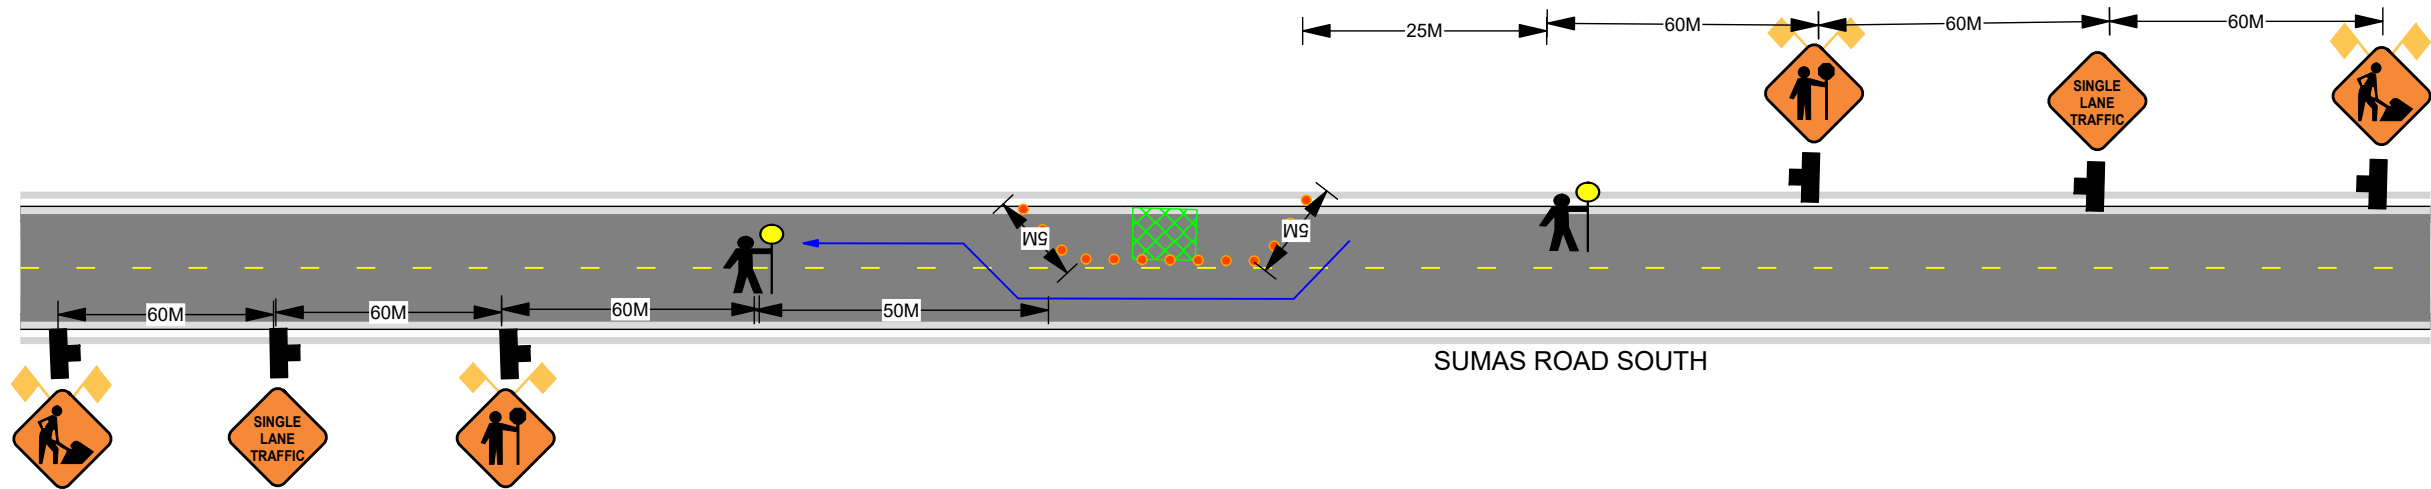

FORTIS BC GAS INSTALLATION
44695 SUMAS ROAD SOUTH, CHILLIWACK
JOB# 31200049



JUNE / JULY 2021
HOUR OF OPERATION: _____



NOTE:

- ALL SIDEWALKS - CROSSWALKS WILL REMAIN OPEN
- TRAFFIC CONTROL WILL ASSIST WITH DRIVEWAYS AFFECTED BY WORK ZONE CLOSURE
- SPEED LIMIT ON SOUTH SUMAS ROAD IS 60 KM PER HOUR
ALL SIGNS WILL BE PLACED ON WINDMASTERS WITH FLAGS
- ADVANCE WARNING SIGNS WILL BE PLACED ON ALL INTERSECTING SIDE STREETS WHEN REQUIRED

LEGEND

- DIRECTION TRAFFIC FLOW →
- TUBULAR MARKERS ●●●●●●●●
- WORK AREA [hatched box]
- SIGN STANDS [T-shape]
- TRAFFIC CONTROLLER [person with flag]
- BUS STOP [T-shape]