

Date: November 2025 **Author:** Brittany Ponych 604-861-7187 **Project:** 31474948

Comments:

FORTIS BC



City of Chilliwack


Address: 45646 South Sumas Rd

Scope of Work: Fortis BC gas service install

Closure Description: MOTI Figure 7.9

This plan is based on a 50 km/h roadway speed

All specifications are based on the MOTI manual 2020 edition

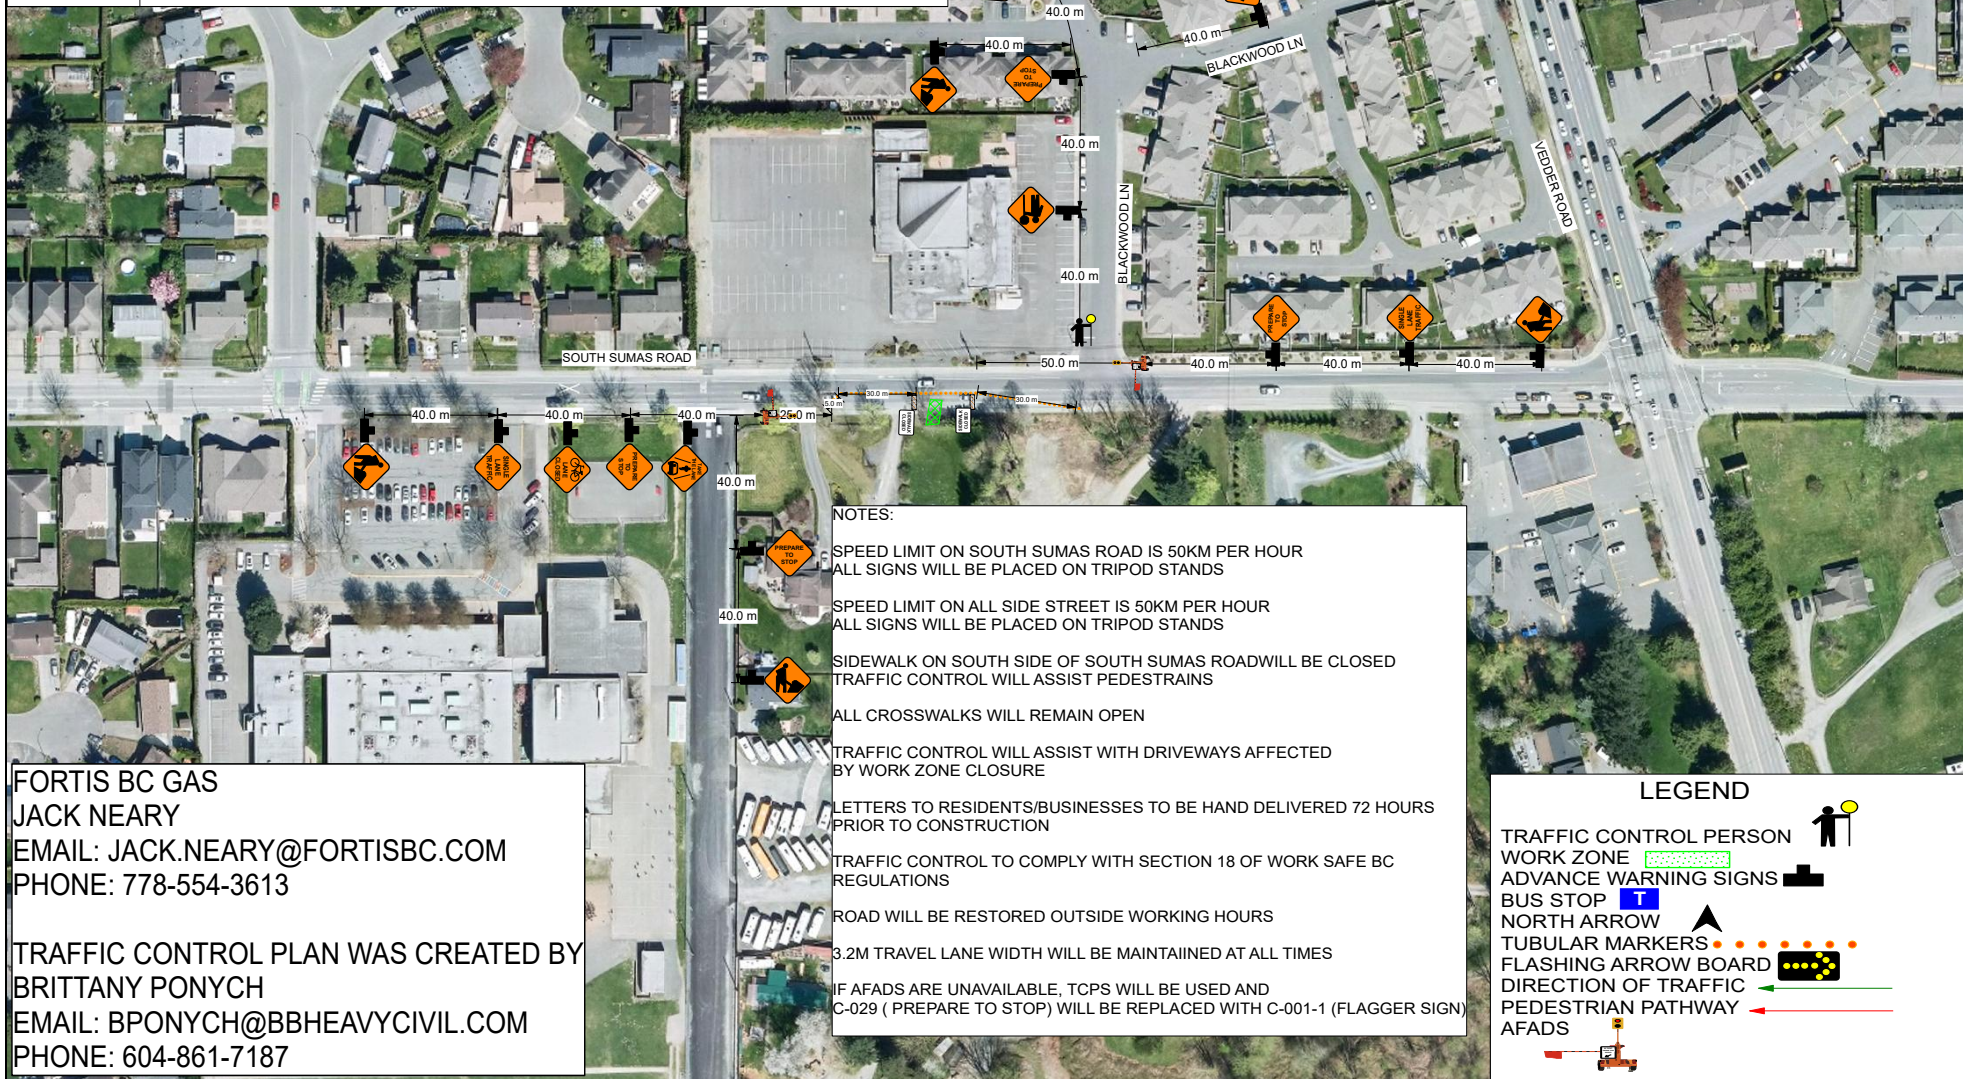

NOTES:

SPEED LIMIT ON SOUTH SUMAS ROAD IS 50KM PER HOUR
ALL SIGNS WILL BE PLACED ON TRIPOD STANDS

SPEED LIMIT ON ALL SIDE STREET IS 50KM PER HOUR
ALL SIGNS WILL BE PLACED ON TRIPOD STANDS

SIDEWALK ON SOUTH SIDE OF SOUTH SUMAS ROAD WILL BE CLOSED
TRAFFIC CONTROL WILL ASSIST PEDESTRIANS

ALL CROSSWALKS WILL REMAIN OPEN

TRAFFIC CONTROL WILL ASSIST WITH DRIVEWAYS AFFECTED
BY WORK ZONE CLOSURE

LETTERS TO RESIDENTS/BUSINESSES TO BE HAND DELIVERED 72 HOURS
PRIOR TO CONSTRUCTION

TRAFFIC CONTROL TO COMPLY WITH SECTION 18 OF WORK SAFE BC
REGULATIONS

ROAD WILL BE RESTORED OUTSIDE WORKING HOURS

3.2M TRAVEL LANE WIDTH WILL BE MAINTAINED AT ALL TIMES

IF AFADS ARE UNAVAILABLE, TCPPS WILL BE USED AND
C-029 (PREPARE TO STOP) WILL BE REPLACED WITH C-001-1 (FLAGGER SIGN)

LEGEND

TRAFFIC CONTROL PERSON

WORK ZONE

ADVANCE WARNING SIGNS

BUS STOP

NORTH ARROW

TUBULAR MARKERS

FLASHING ARROW BOARD

DIRECTION OF TRAFFIC

PEDESTRIAN PATHWAY

AFADS

FORTIS BC GAS

JACK NEARY

EMAIL: JACK.NEARY@FORTISBC.COM

PHONE: 778-554-3613

TRAFFIC CONTROL PLAN WAS CREATED BY

BRITTANY PONYCH

EMAIL: BPONYCH@BBHEAVYCIVIL.COM

PHONE: 604-861-7187