




Date: October 2025 **Author:** Brittany Ponych 604-861-7187 **Project:** 31454159
Comments:

FORTIS BC

City of Chilliwack
 Address: 4522 Community St
 Scope of Work: Fortis BC gas service install
 Closure Description: MOTI Figure 7.8
 This plan is based on a 50 km/h roadway speed
 All specifications are based on the MOTI manual 2020 edition

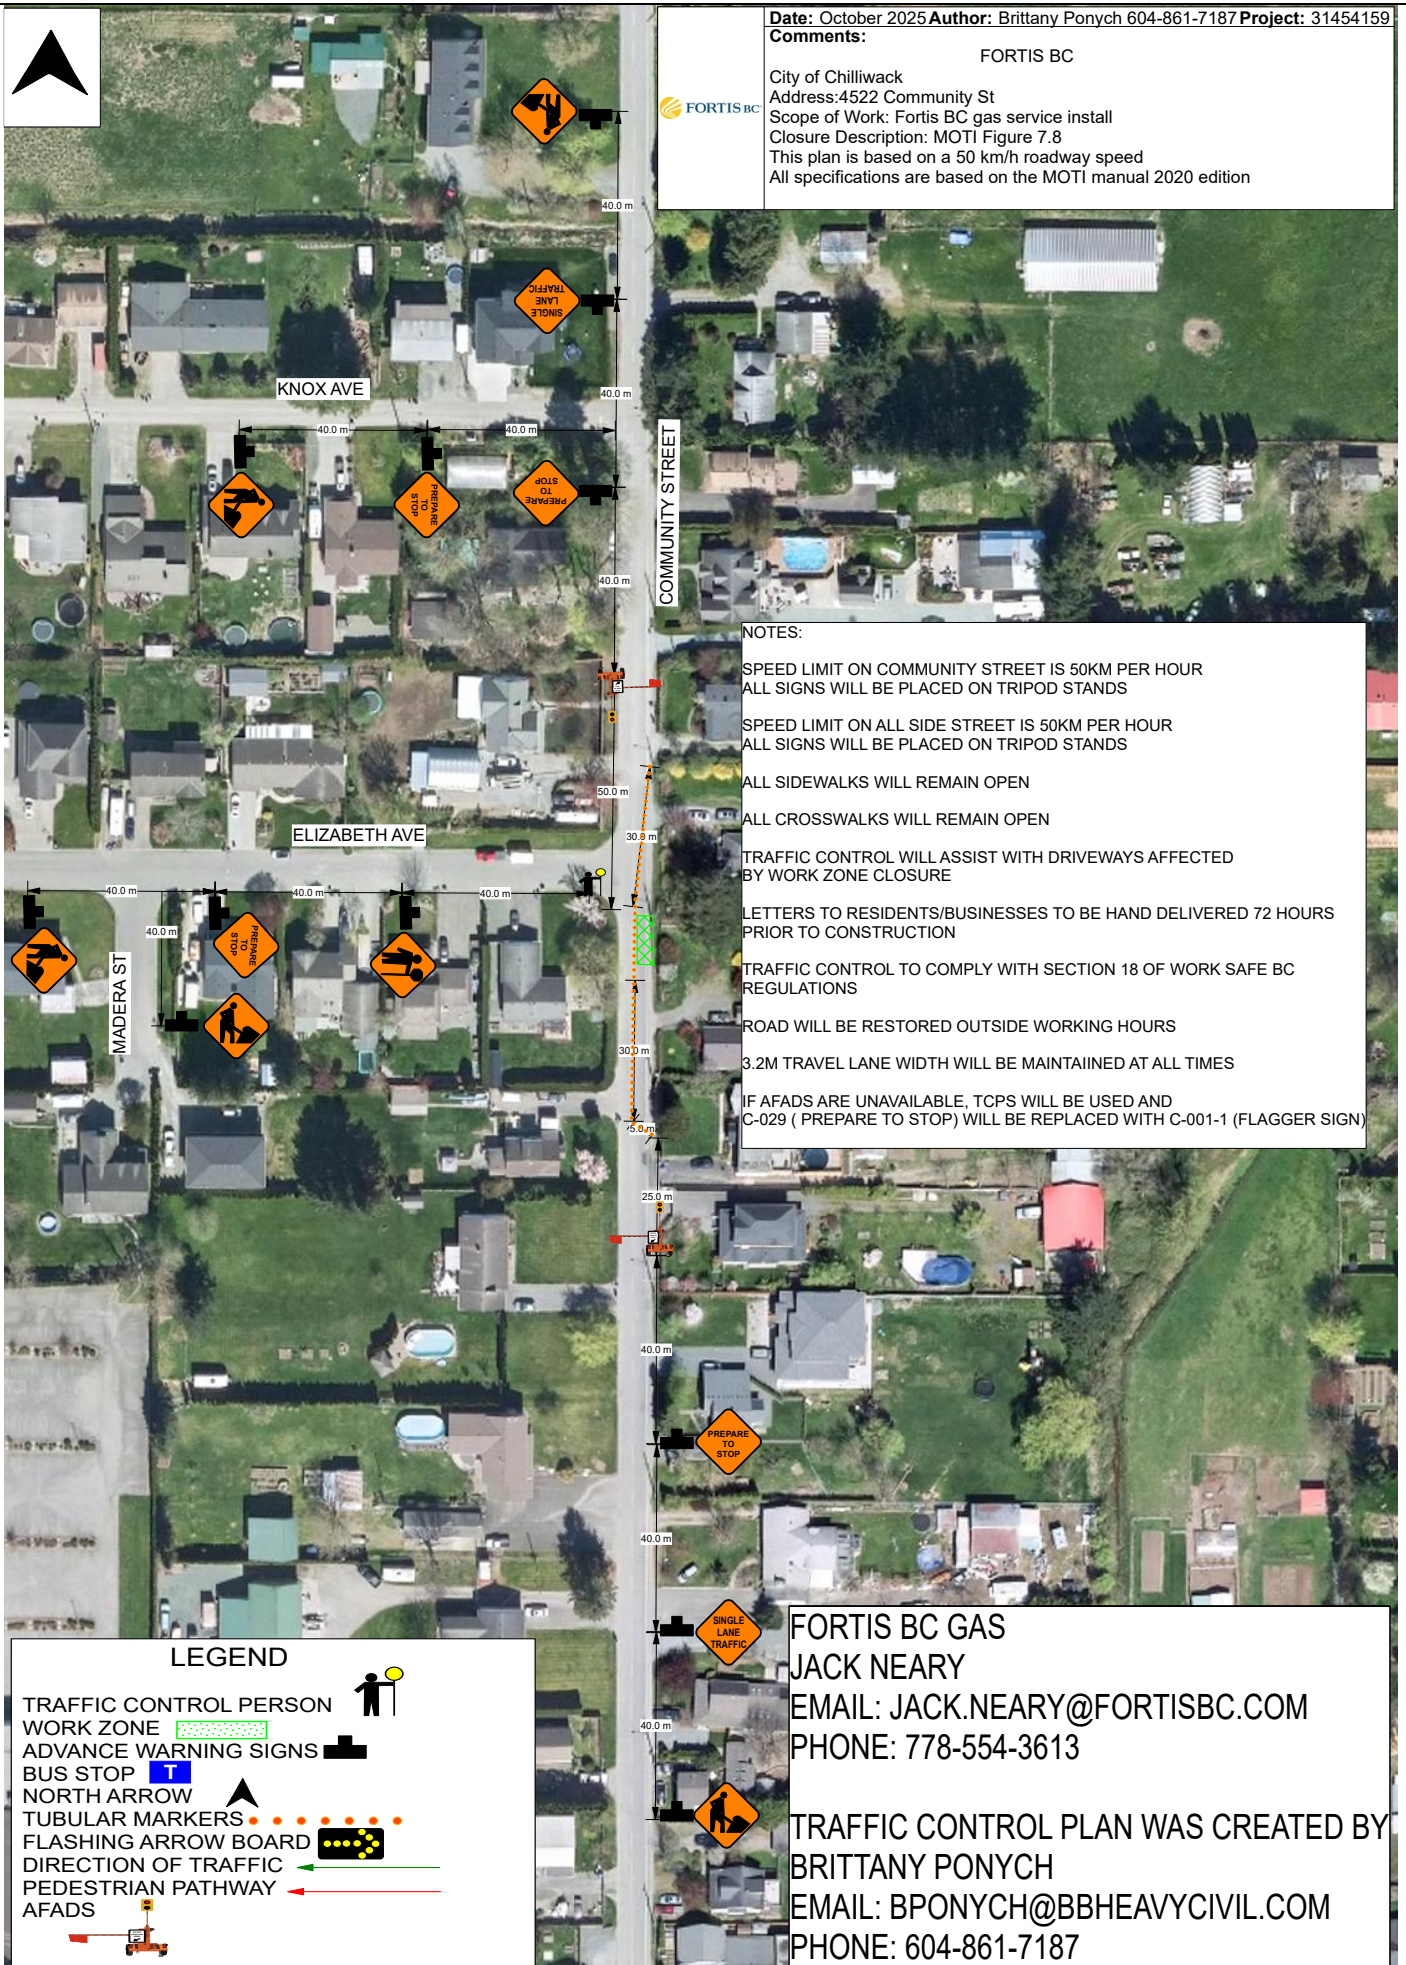

NOTES:

SPEED LIMIT ON COMMUNITY STREET IS 50KM PER HOUR
 ALL SIGNS WILL BE PLACED ON TRIPOD STANDS

SPEED LIMIT ON ALL SIDE STREET IS 50KM PER HOUR
 ALL SIGNS WILL BE PLACED ON TRIPOD STANDS

ALL SIDEWALKS WILL REMAIN OPEN

ALL CROSSWALKS WILL REMAIN OPEN

TRAFFIC CONTROL WILL ASSIST WITH DRIVEWAYS AFFECTED
 BY WORK ZONE CLOSURE

LETTERS TO RESIDENTS/BUSINESSES TO BE HAND DELIVERED 72 HOURS
 PRIOR TO CONSTRUCTION

TRAFFIC CONTROL TO COMPLY WITH SECTION 18 OF WORK SAFE BC
 REGULATIONS

ROAD WILL BE RESTORED OUTSIDE WORKING HOURS

3.2M TRAVEL LANE WIDTH WILL BE MAINTAINED AT ALL TIMES

IF AFADS ARE UNAVAILABLE, TCPS WILL BE USED AND
 C-029 (PREPARE TO STOP) WILL BE REPLACED WITH C-001-1 (FLAGGER SIGN)

LEGEND

TRAFFIC CONTROL PERSON 
 WORK ZONE 
 ADVANCE WARNING SIGNS 
 BUS STOP 
 NORTH ARROW 
 TUBULAR MARKERS 
 FLASHING ARROW BOARD 
 DIRECTION OF TRAFFIC 
 PEDESTRIAN PATHWAY 
 AFADS 

FORTIS BC GAS

JACK NEARY

EMAIL: JACK.NEARY@FORTISBC.COM

PHONE: 778-554-3613

TRAFFIC CONTROL PLAN WAS CREATED BY
 BRITTANY PONYCH

EMAIL: BPONYCH@BBHEAVYCIVIL.COM

PHONE: 604-861-7187