


Date: March 2025 **Author:** Brittany Ponych 604-861-7187 **Project:** 31428929
Comments:
FORTIS BC
 City of Chilliwack
 Address: 5955 Ryder Lake Rd
 Scope of Work: Fortis BC gas service install
 Closure Description: MOTI Figure 7.9
 This plan is based on a 50 km/h roadway speed
 All specifications are based on the MOTI manual 2020 edition

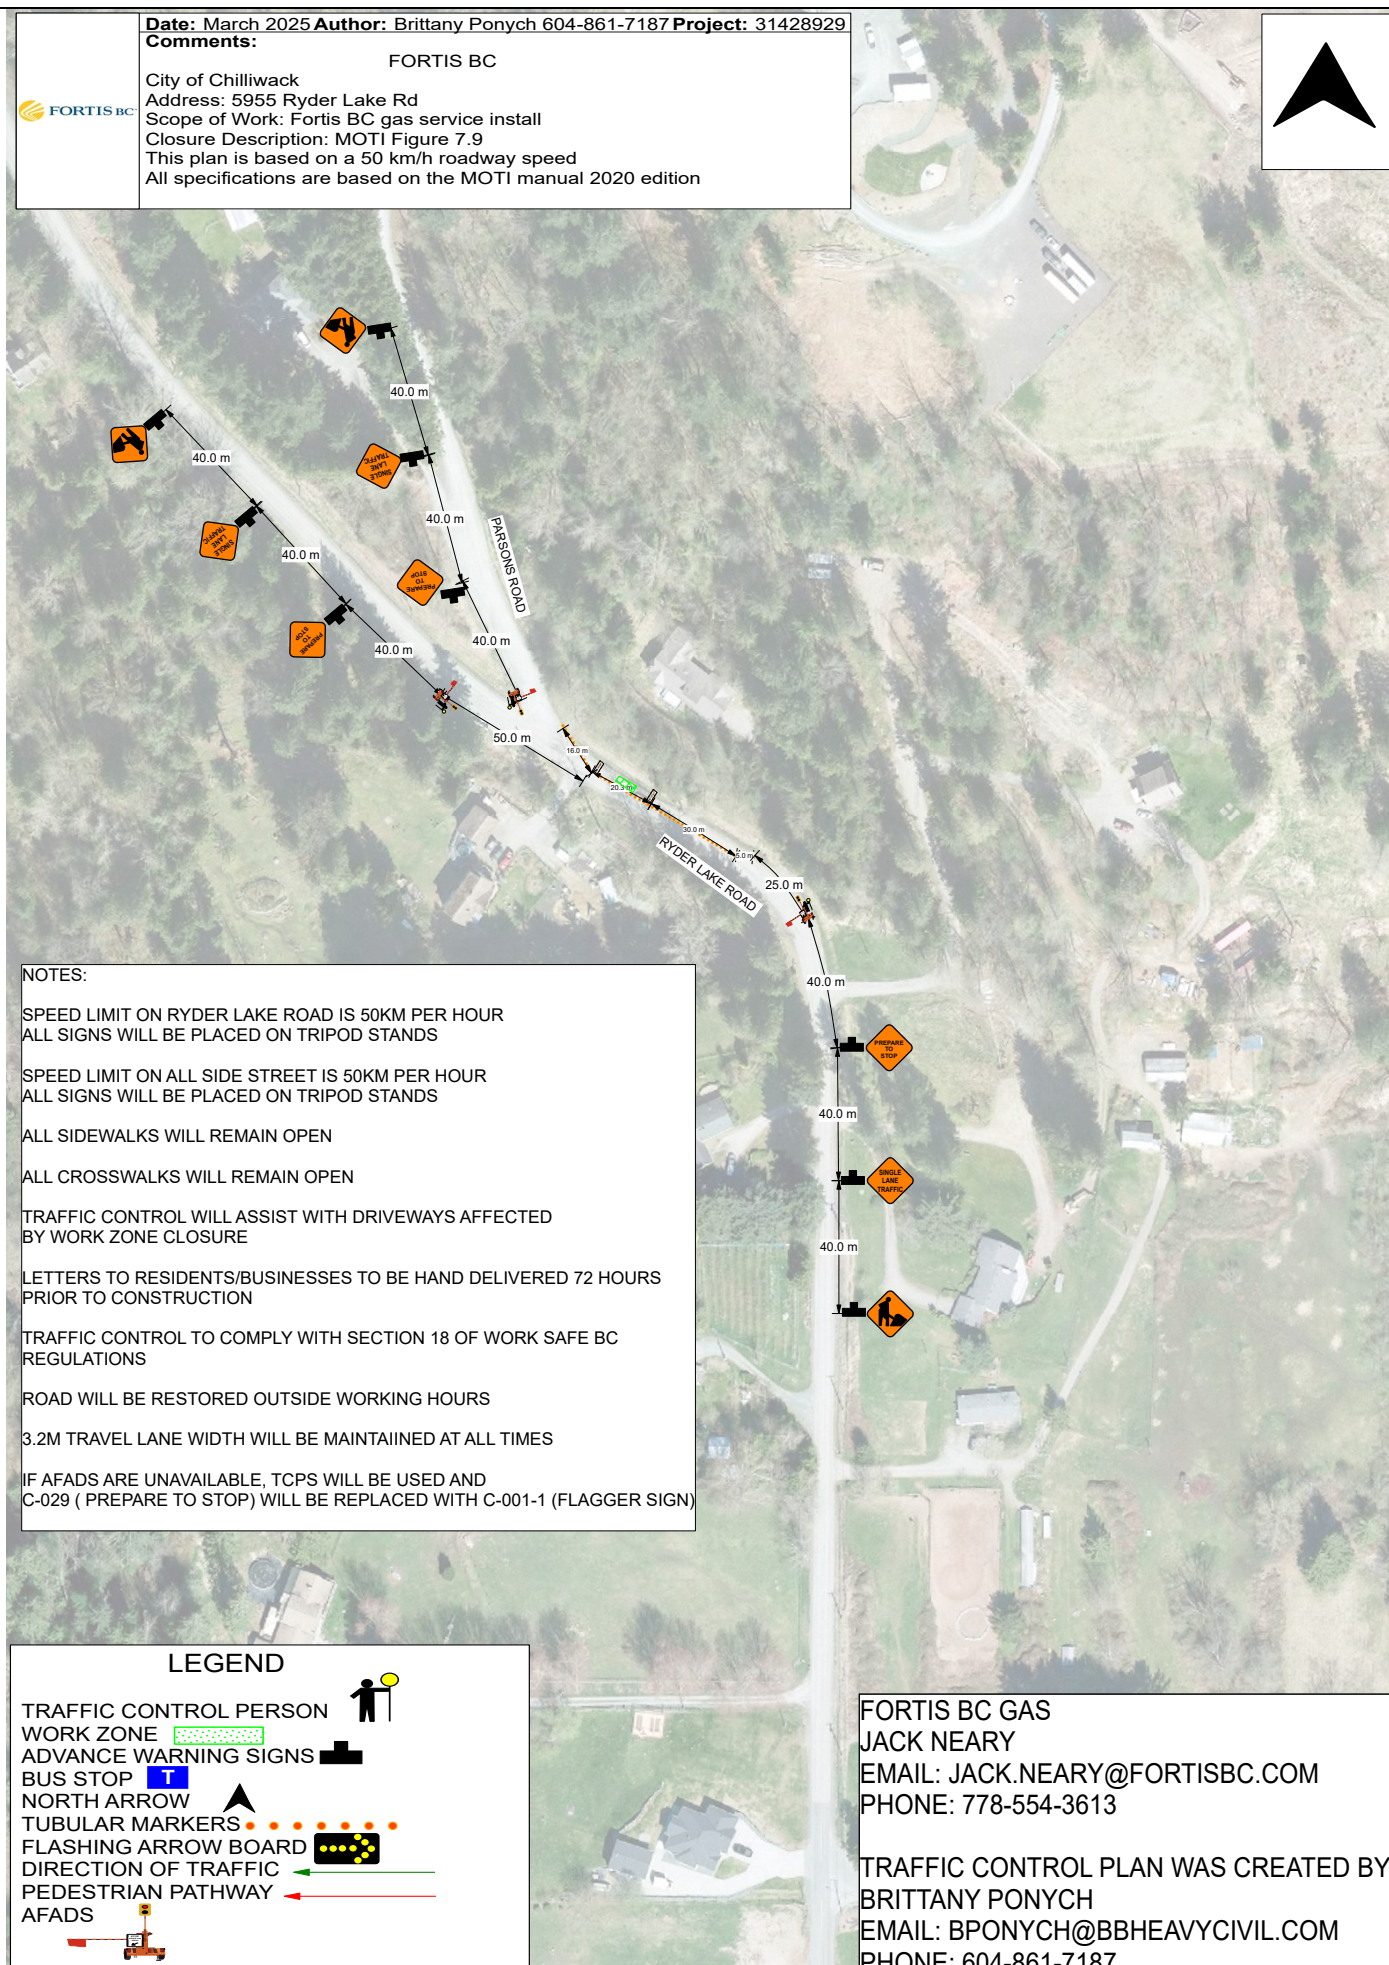

NOTES:

SPEED LIMIT ON RYDER LAKE ROAD IS 50KM PER HOUR
 ALL SIGNS WILL BE PLACED ON TRIPOD STANDS

SPEED LIMIT ON ALL SIDE STREET IS 50KM PER HOUR
 ALL SIGNS WILL BE PLACED ON TRIPOD STANDS

ALL SIDEWALKS WILL REMAIN OPEN

ALL CROSSWALKS WILL REMAIN OPEN

TRAFFIC CONTROL WILL ASSIST WITH DRIVEWAYS AFFECTED
 BY WORK ZONE CLOSURE

LETTERS TO RESIDENTS/BUSINESSES TO BE HAND DELIVERED 72 HOURS
 PRIOR TO CONSTRUCTION


TRAFFIC CONTROL TO COMPLY WITH SECTION 18 OF WORK SAFE BC
 REGULATIONS


ROAD WILL BE RESTORED OUTSIDE WORKING HOURS


3.2M TRAVEL LANE WIDTH WILL BE MAINTAINED AT ALL TIMES


IF AFADS ARE UNAVAILABLE, TCPS WILL BE USED AND
 C-029 (PREPARE TO STOP) WILL BE REPLACED WITH C-001-1 (FLAGGER SIGN)


LEGEND


TRAFFIC CONTROL PERSON 


WORK ZONE 


ADVANCE WARNING SIGNS 


BUS STOP 


NORTH ARROW 

TUBULAR MARKERS 

FLASHING ARROW BOARD 

DIRECTION OF TRAFFIC 

PEDESTRIAN PATHWAY 

AFADS 

FORTIS BC GAS
JACK NEARY
 EMAIL: JACK.NEARY@FORTISBC.COM
 PHONE: 778-554-3613

TRAFFIC CONTROL PLAN WAS CREATED BY
 BRITTANY PONYCH
 EMAIL: BPONYCH@BBHEAVYCIVIL.COM
 PHONE: 604-861-7187