


Date: March 2025 **Author:** Brittany Ponych 604-861-7187 **Project:** 31429301
Comments:

FORTIS BC



Address: 9392 Young Rd, Chilliwack
 Scope of Work: Fortis BC gas service abandonment
 Closure Description: MOTI Figure 19.2
 This plan is based on a 50 km/h roadway speed
 All specifications are based on the MOTI manual 2020 edition

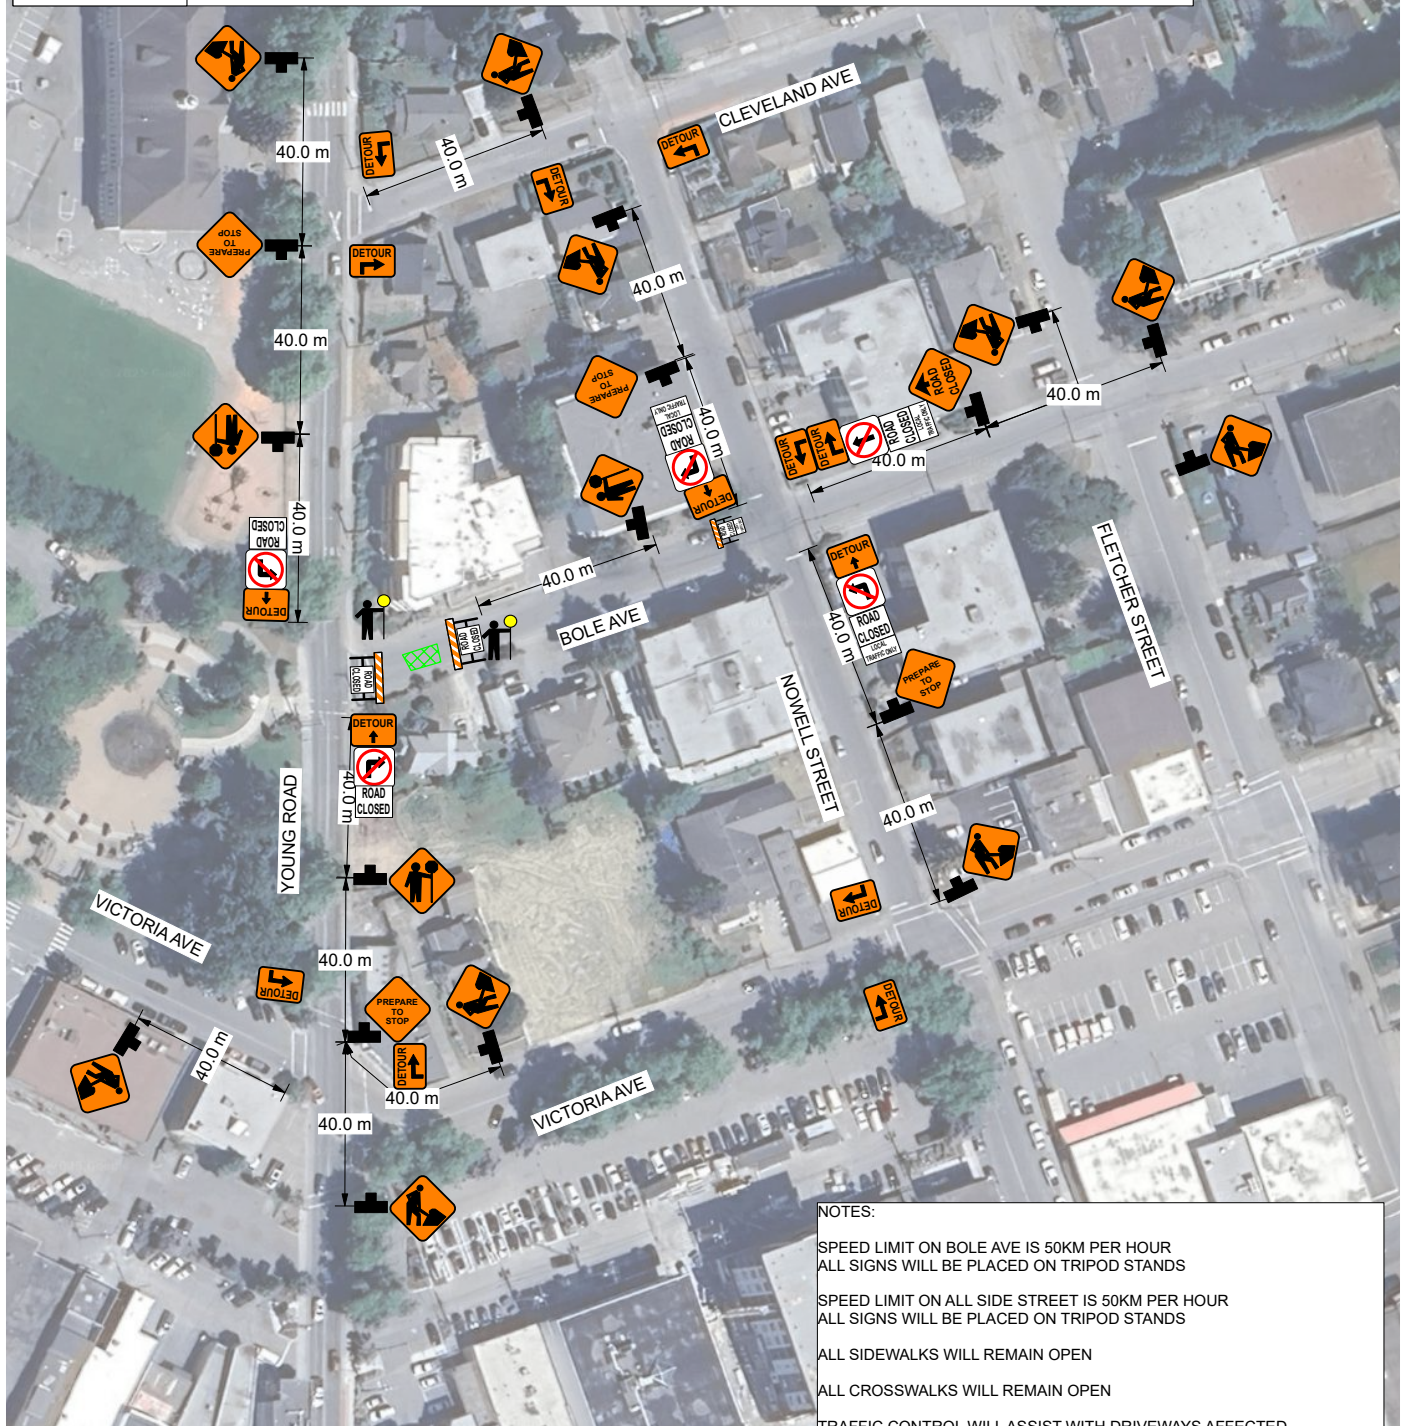

LEGEND

TRAFFIC CONTROL PERSON



WORK ZONE



ADVANCE WARNING SIGNS



BUS STOP



NORTH ARROW



TUBULAR MARKERS



FLASHING ARROW BOARD



DIRECTION OF TRAFFIC



PEDESTRIAN PATHWAY



FORTIS BC GAS
 JACK NEARY
 EMAIL: JACK.NEARY@FORTISBC.COM
 PHONE: 778-554-3613

TRAFFIC CONTROL PLAN WAS CREATED BY
 BRITTANY PONYCH
 EMAIL: BPONYCH@BBHEAVYCIVIL.COM
 PHONE: 604-861-7187

NOTES:

SPEED LIMIT ON BOLE AVE IS 50KM PER HOUR
 ALL SIGNS WILL BE PLACED ON TRIPOD STANDS

SPEED LIMIT ON ALL SIDE STREET IS 50KM PER HOUR
 ALL SIGNS WILL BE PLACED ON TRIPOD STANDS

ALL SIDEWALKS WILL REMAIN OPEN

ALL CROSSWALKS WILL REMAIN OPEN

TRAFFIC CONTROL WILL ASSIST WITH DRIVEWAYS AFFECTED
 BY WORK ZONE CLOSURE

LETTERS TO RESIDENTS/BUSINESSES TO BE HAND DELIVERED 72 HOURS
 PRIOR TO CONSTRUCTION

TRAFFIC CONTROL TO COMPLY WITH SECTION 18 OF WORK SAFE BC
 REGULATIONS

ROAD WILL BE RESTORED OUTSIDE WORKING HOURS

3.2M TRAVEL LANE WIDTH WILL BE MAINTAINED AT ALL TIMES

NO PARKING SIGNS WILL BE INSTALLED 72 HOURS PRIOR TO WORK