

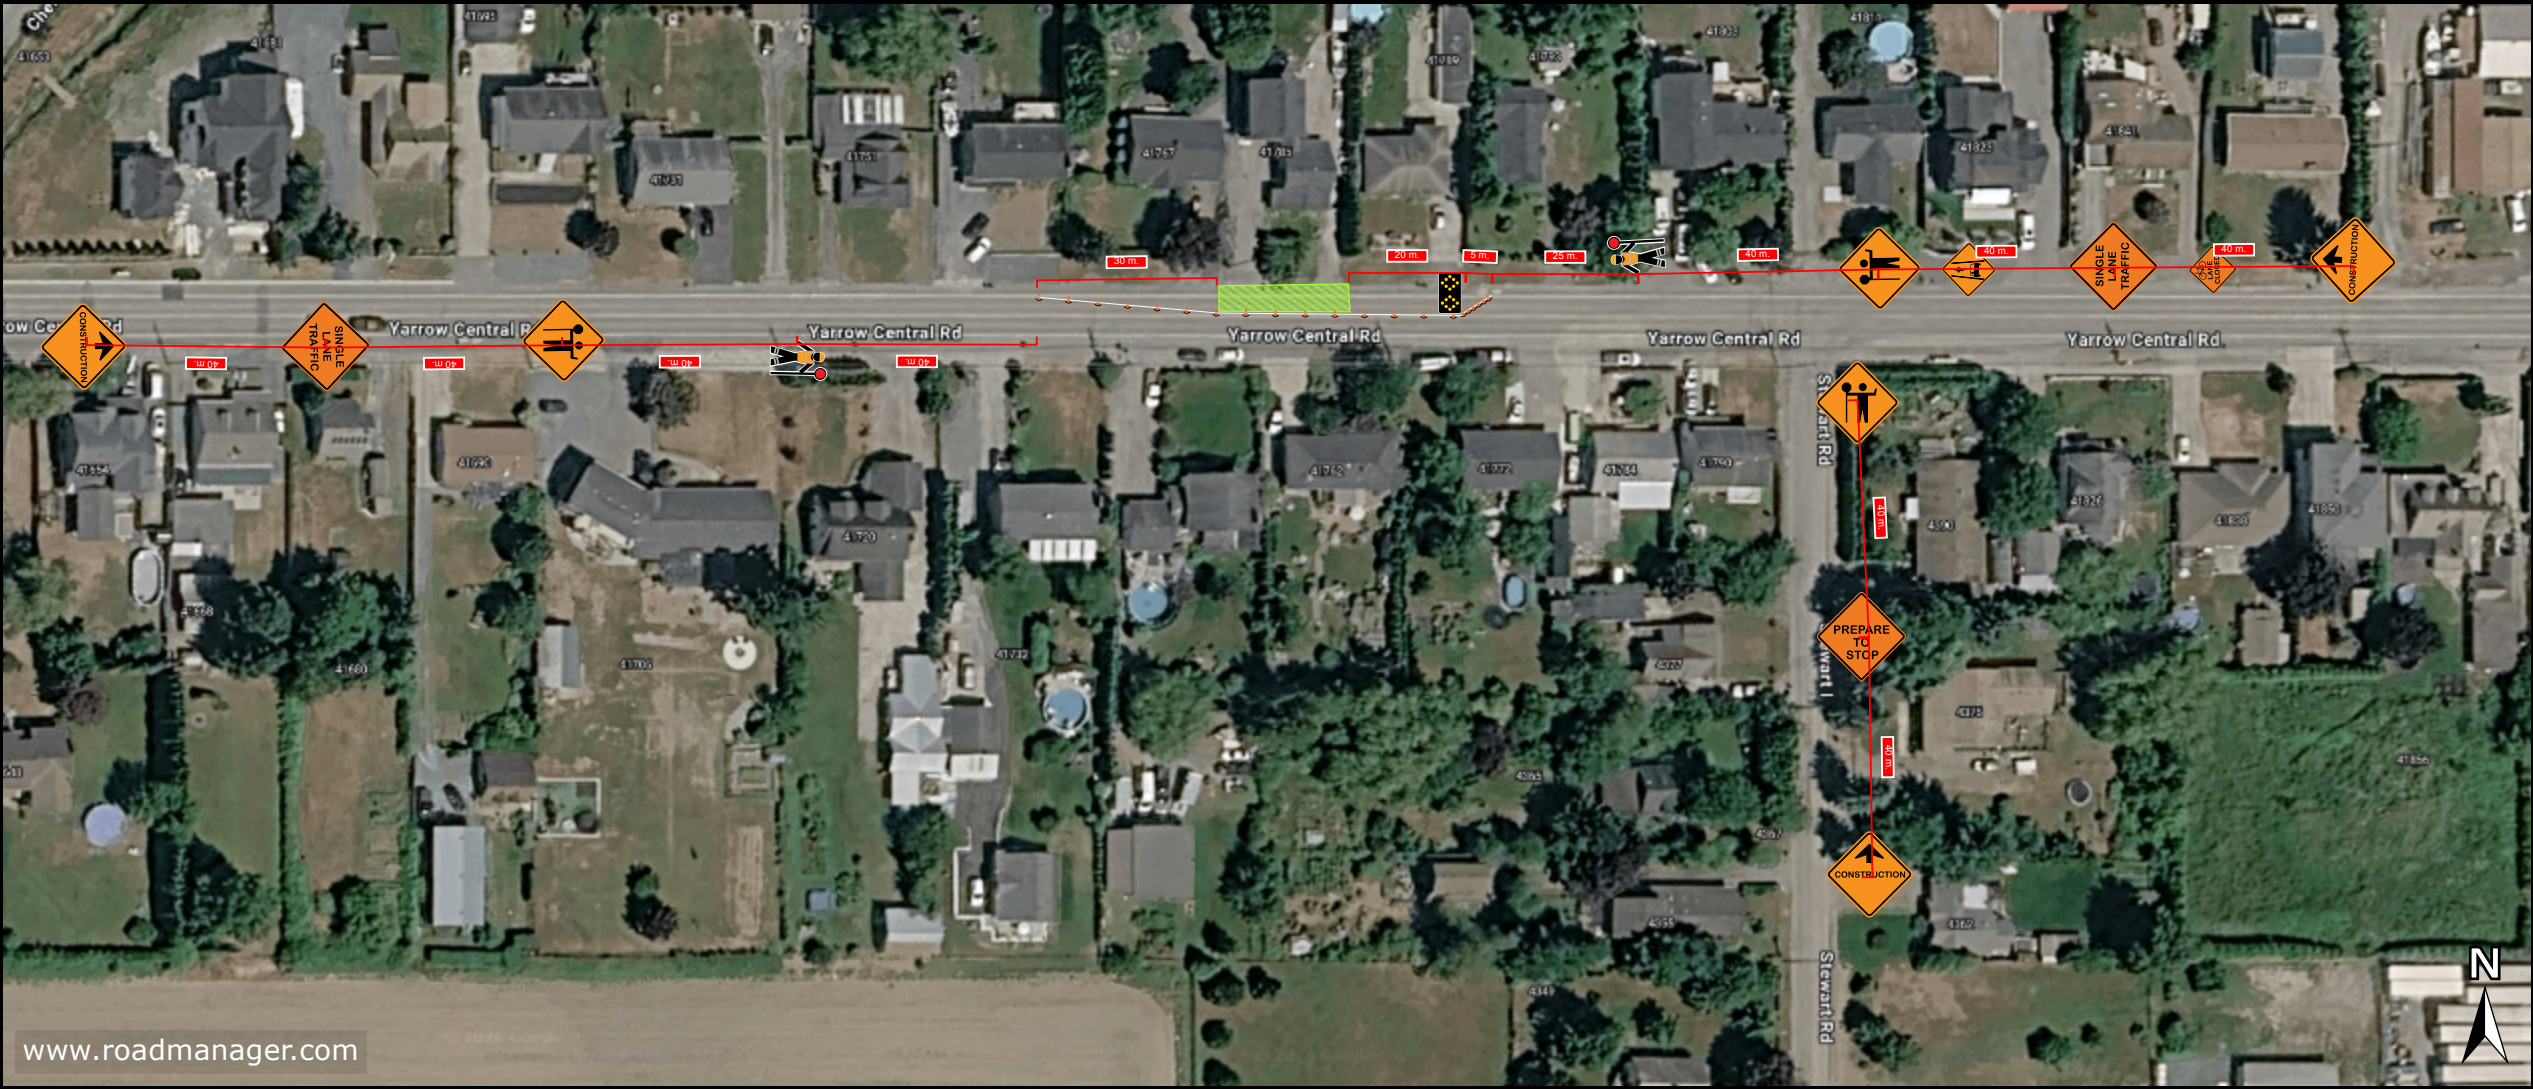


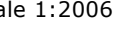

www.roadmanager.com

Plan #: 1		Location: 41785 Yarrow Central				Title: PP 41785 Yarrow Central	
Notes: TMP is written in accordance with TMM 2020 MOTI fig 7.8 SLAT Purpose of TMP is to facilitate Paving All temp traffic devices will be removed at end of day TCPs to act in accordance with Worksafe reg 18					On-Site Contact:		 0 15 30 45 60m Scale 1:2006  TRAFFIC SOLUTIONS
					Site Induction:	Date Drawn: 2026-09-11T00:00:00	
					License #: SN1087313	Drawn By: Cameron Hull 604-991-6344	
					Date and Time of Project:		
					Posted Speed: 50km/hr	Reduced Speed: nil	

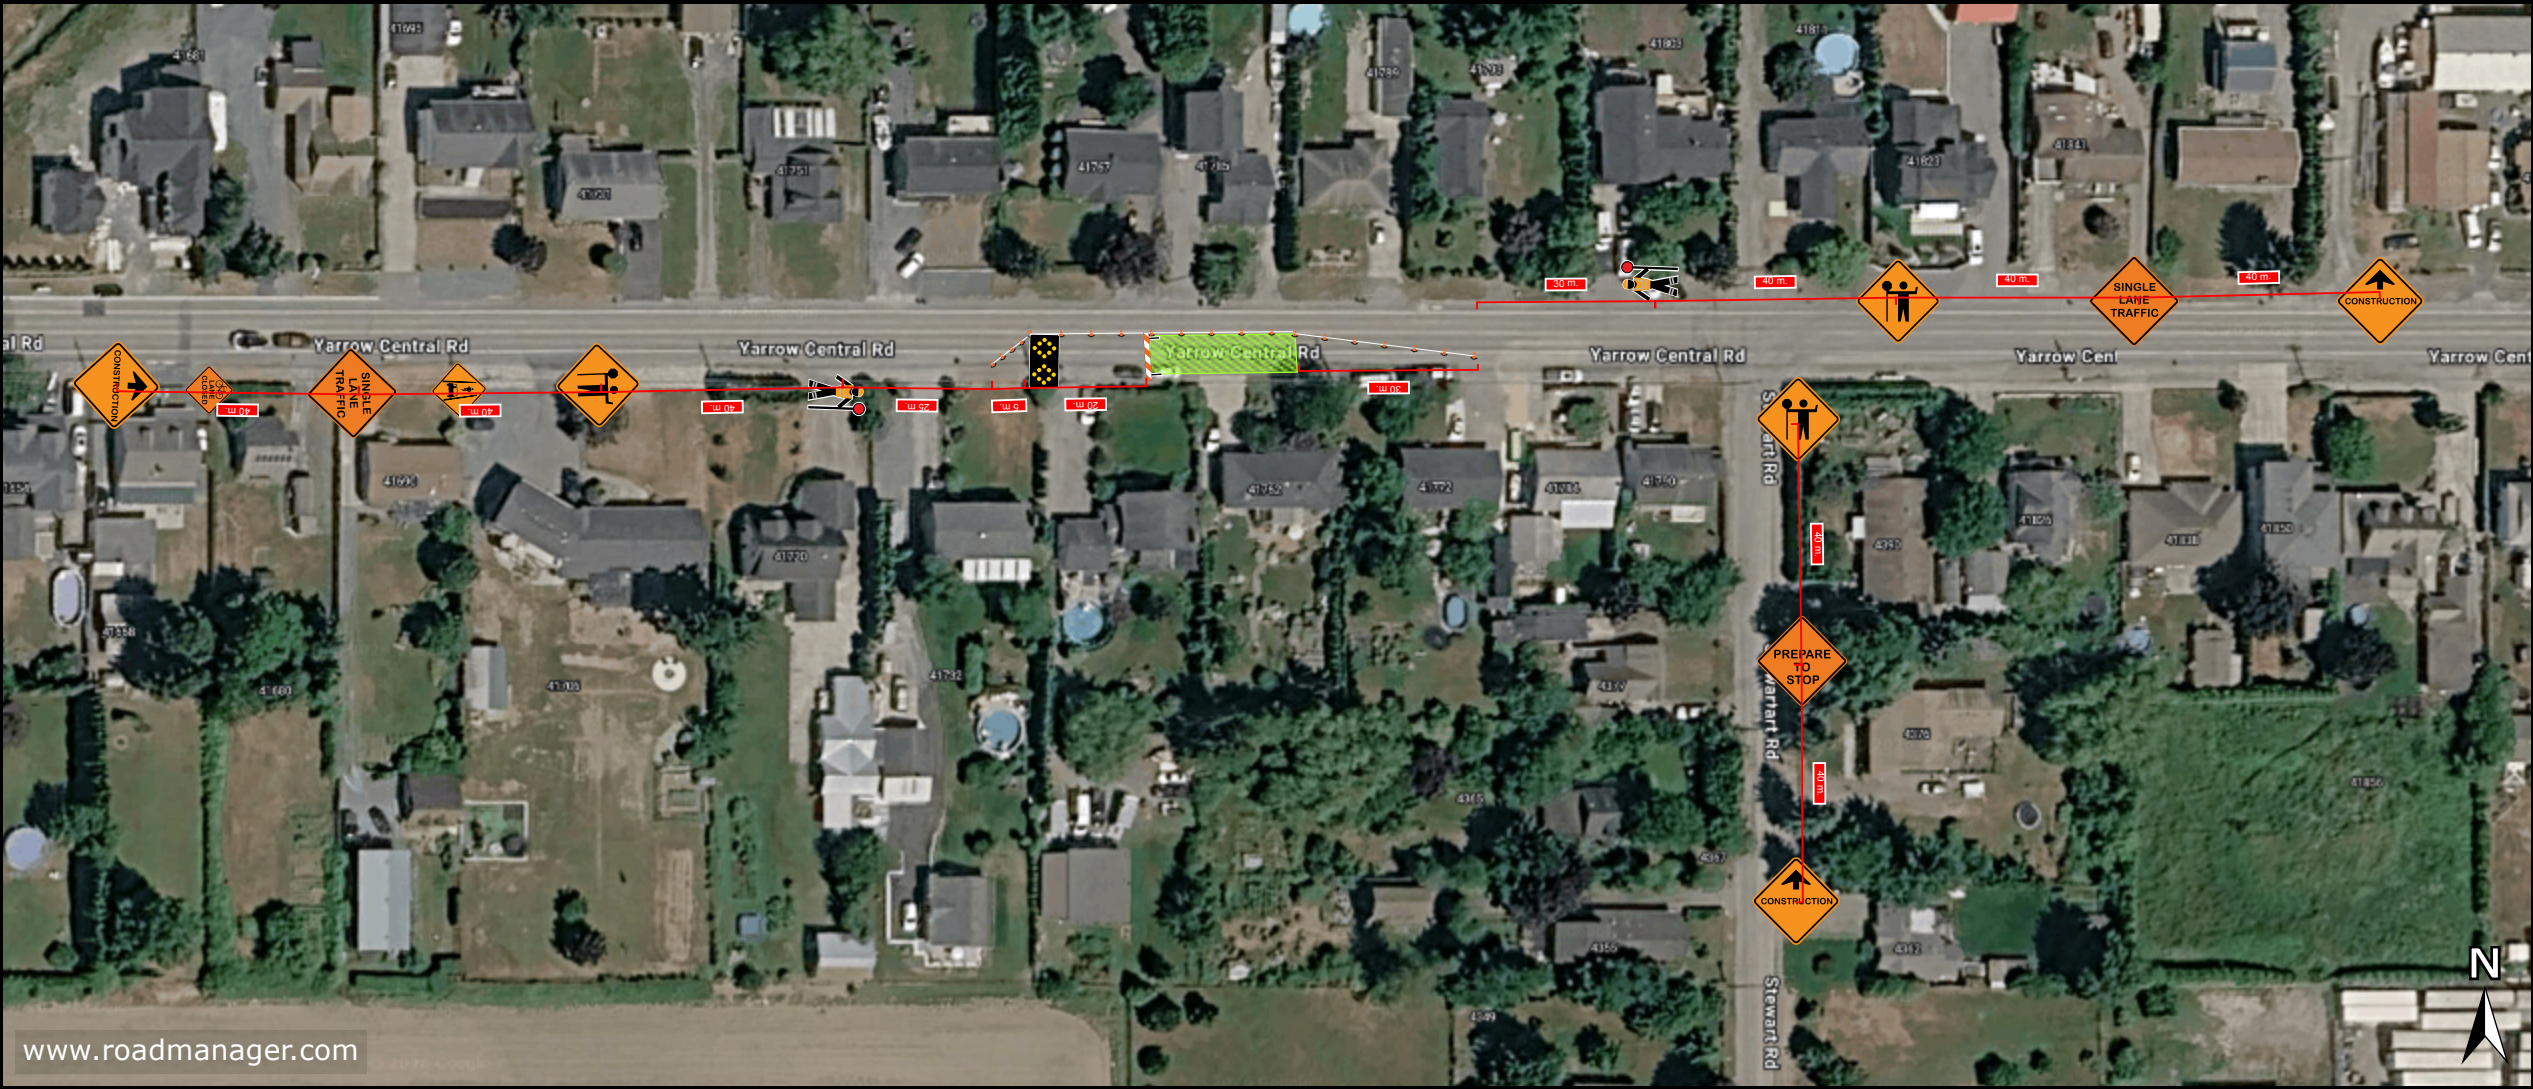

www.roadmanager.com

Plan #: 2		Location: 41785 Yarrow Central				Title: PP 41785 Yarrow Central		
Notes: TMP is written in accordance with TMM 2020 MOTI fig 7.8 SLAT Purpose of TMP is to facilitate Paving All temp traffic devices will be removed at end of day TCPs to act in accordance with Worksafe reg 18					On-Site Contact:		 0 15 30 45 60m Scale 1:1977 	
					Site Induction:			Date Drawn: 2026-09-11T00:00:00
					License #: SN1087313			Drawn By: Cameron Hull 604-991-6344
					Date and Time of Project:			
					Posted Speed: 50km/hr	Reduced Speed: nil		Revision: