




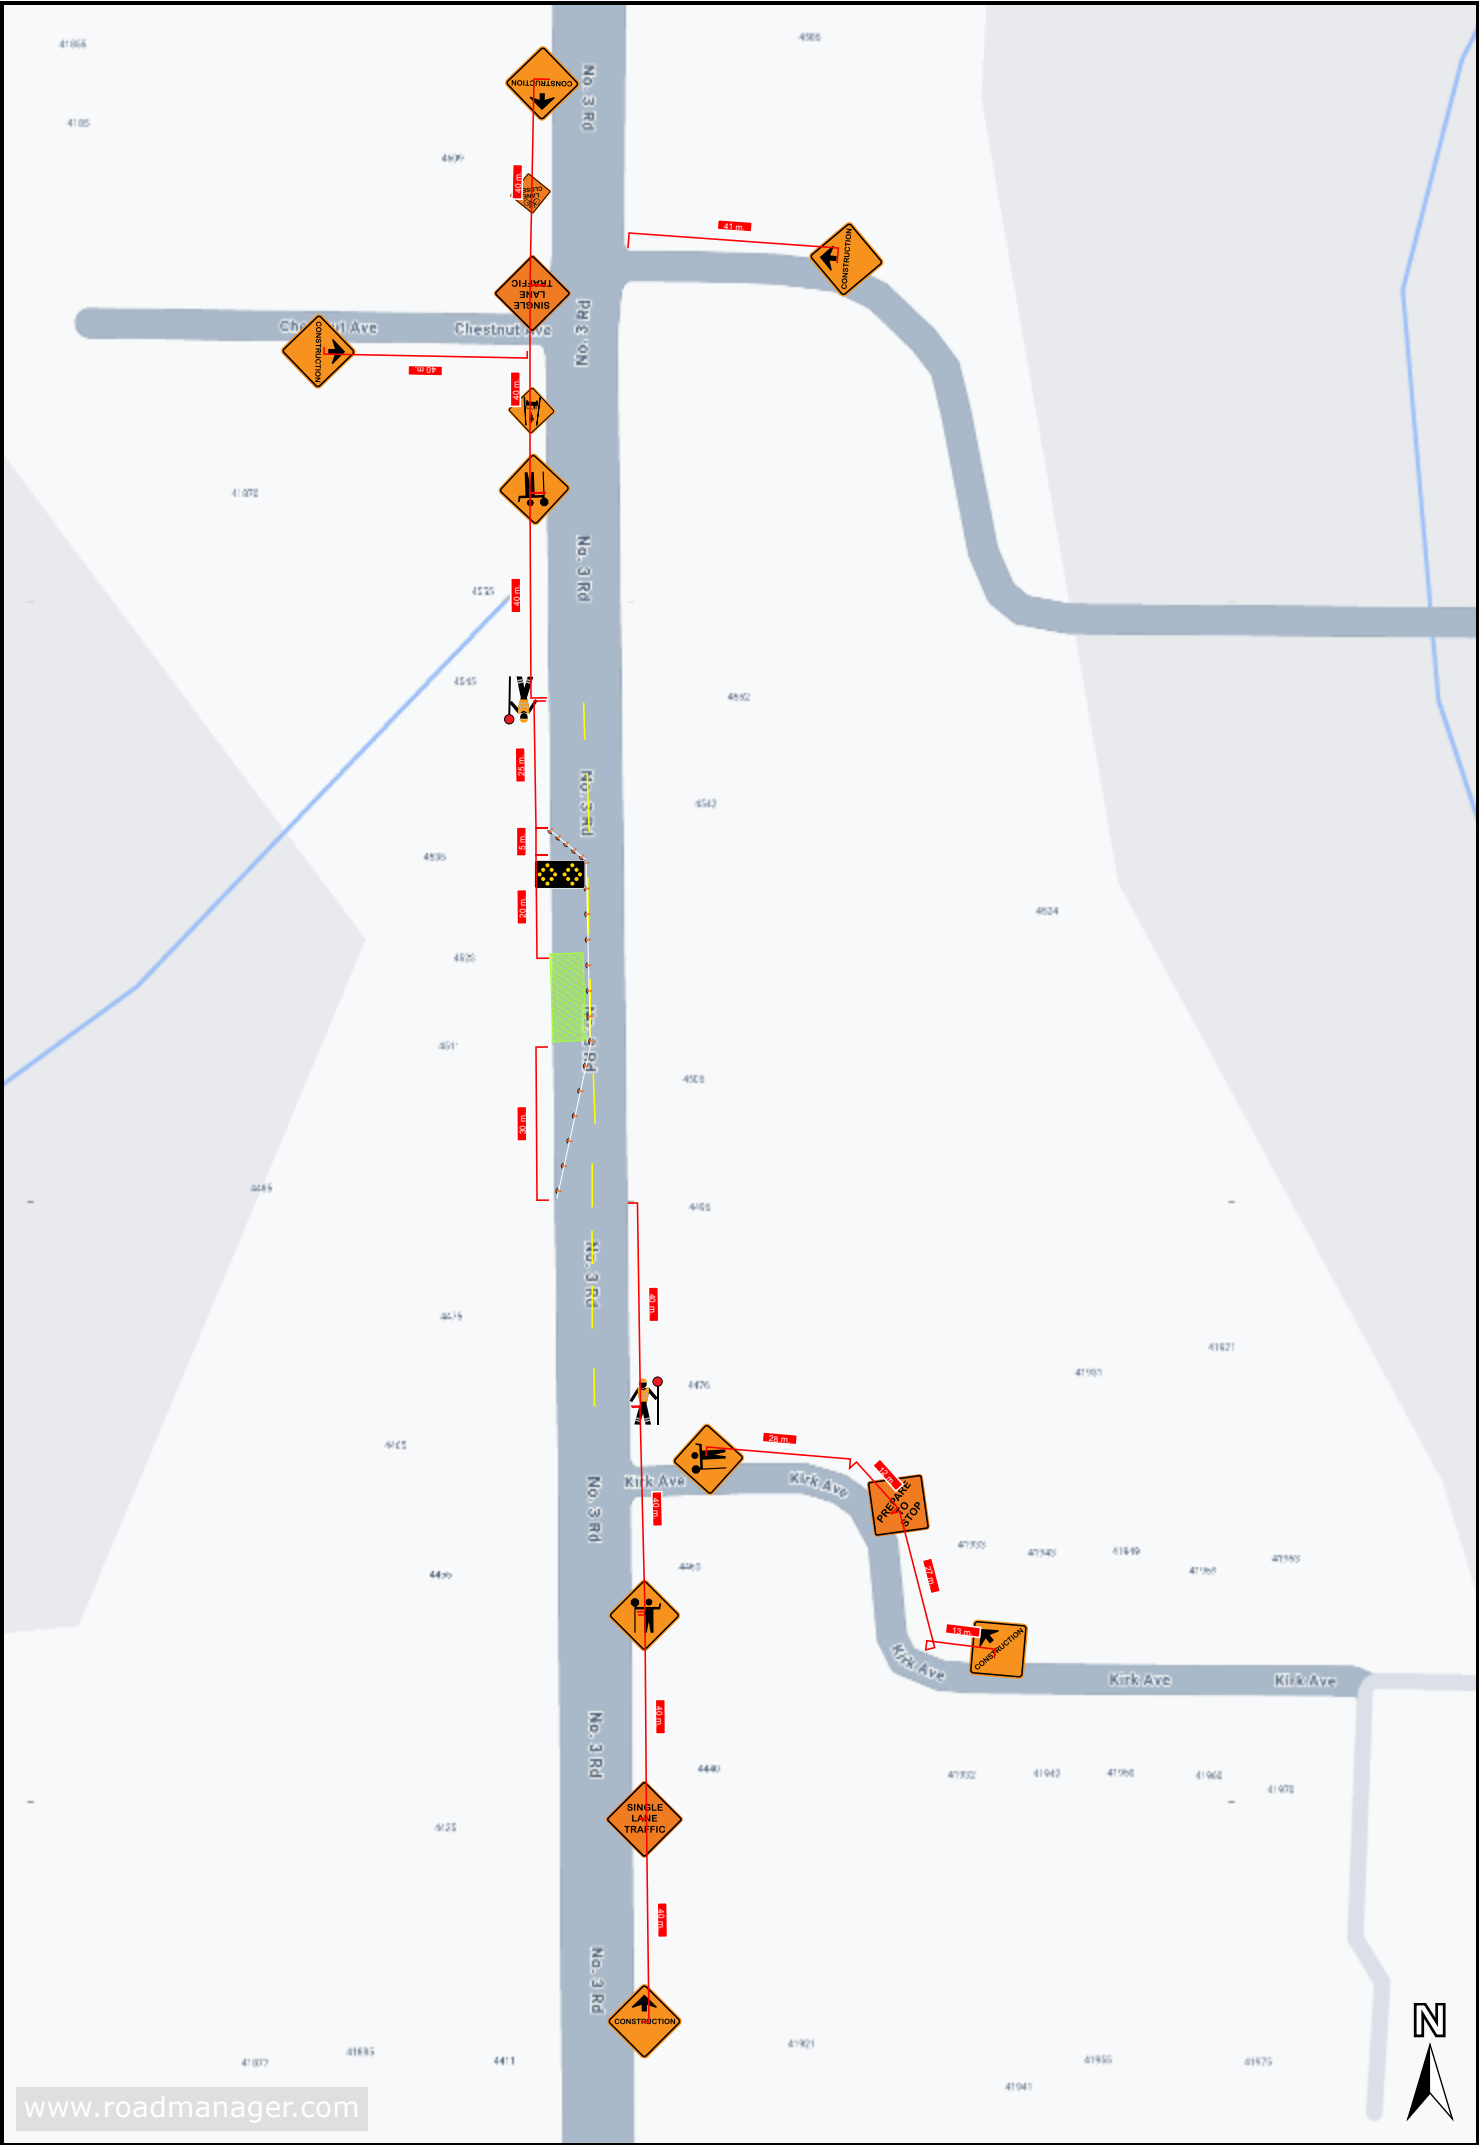

Plan #: 1		Location: 4511 No 3 rd				Title: PP 4511 No 3 rd									
Notes: TMP is written in accordance with TMM 2020 MOTI fig 7.8 SLAT Purpose of TMP is to facilitate Paving All temp traffic devices will be removed at end of day TCPs to act in accordance with Worksafe reg 18					On-Site Contact:			 0 15 30 45 60m Scale 1:1759  TRAFFIC SOLUTIONS							
					Site Induction:		Date Drawn: 2026-09-11T00:00:00								
							License #: SN 1087313								
					Posted Speed: 50km/hr		Reduced Speed: nil		Revision:		Signature: CH		Date and Time of Project:		

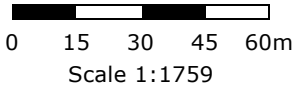

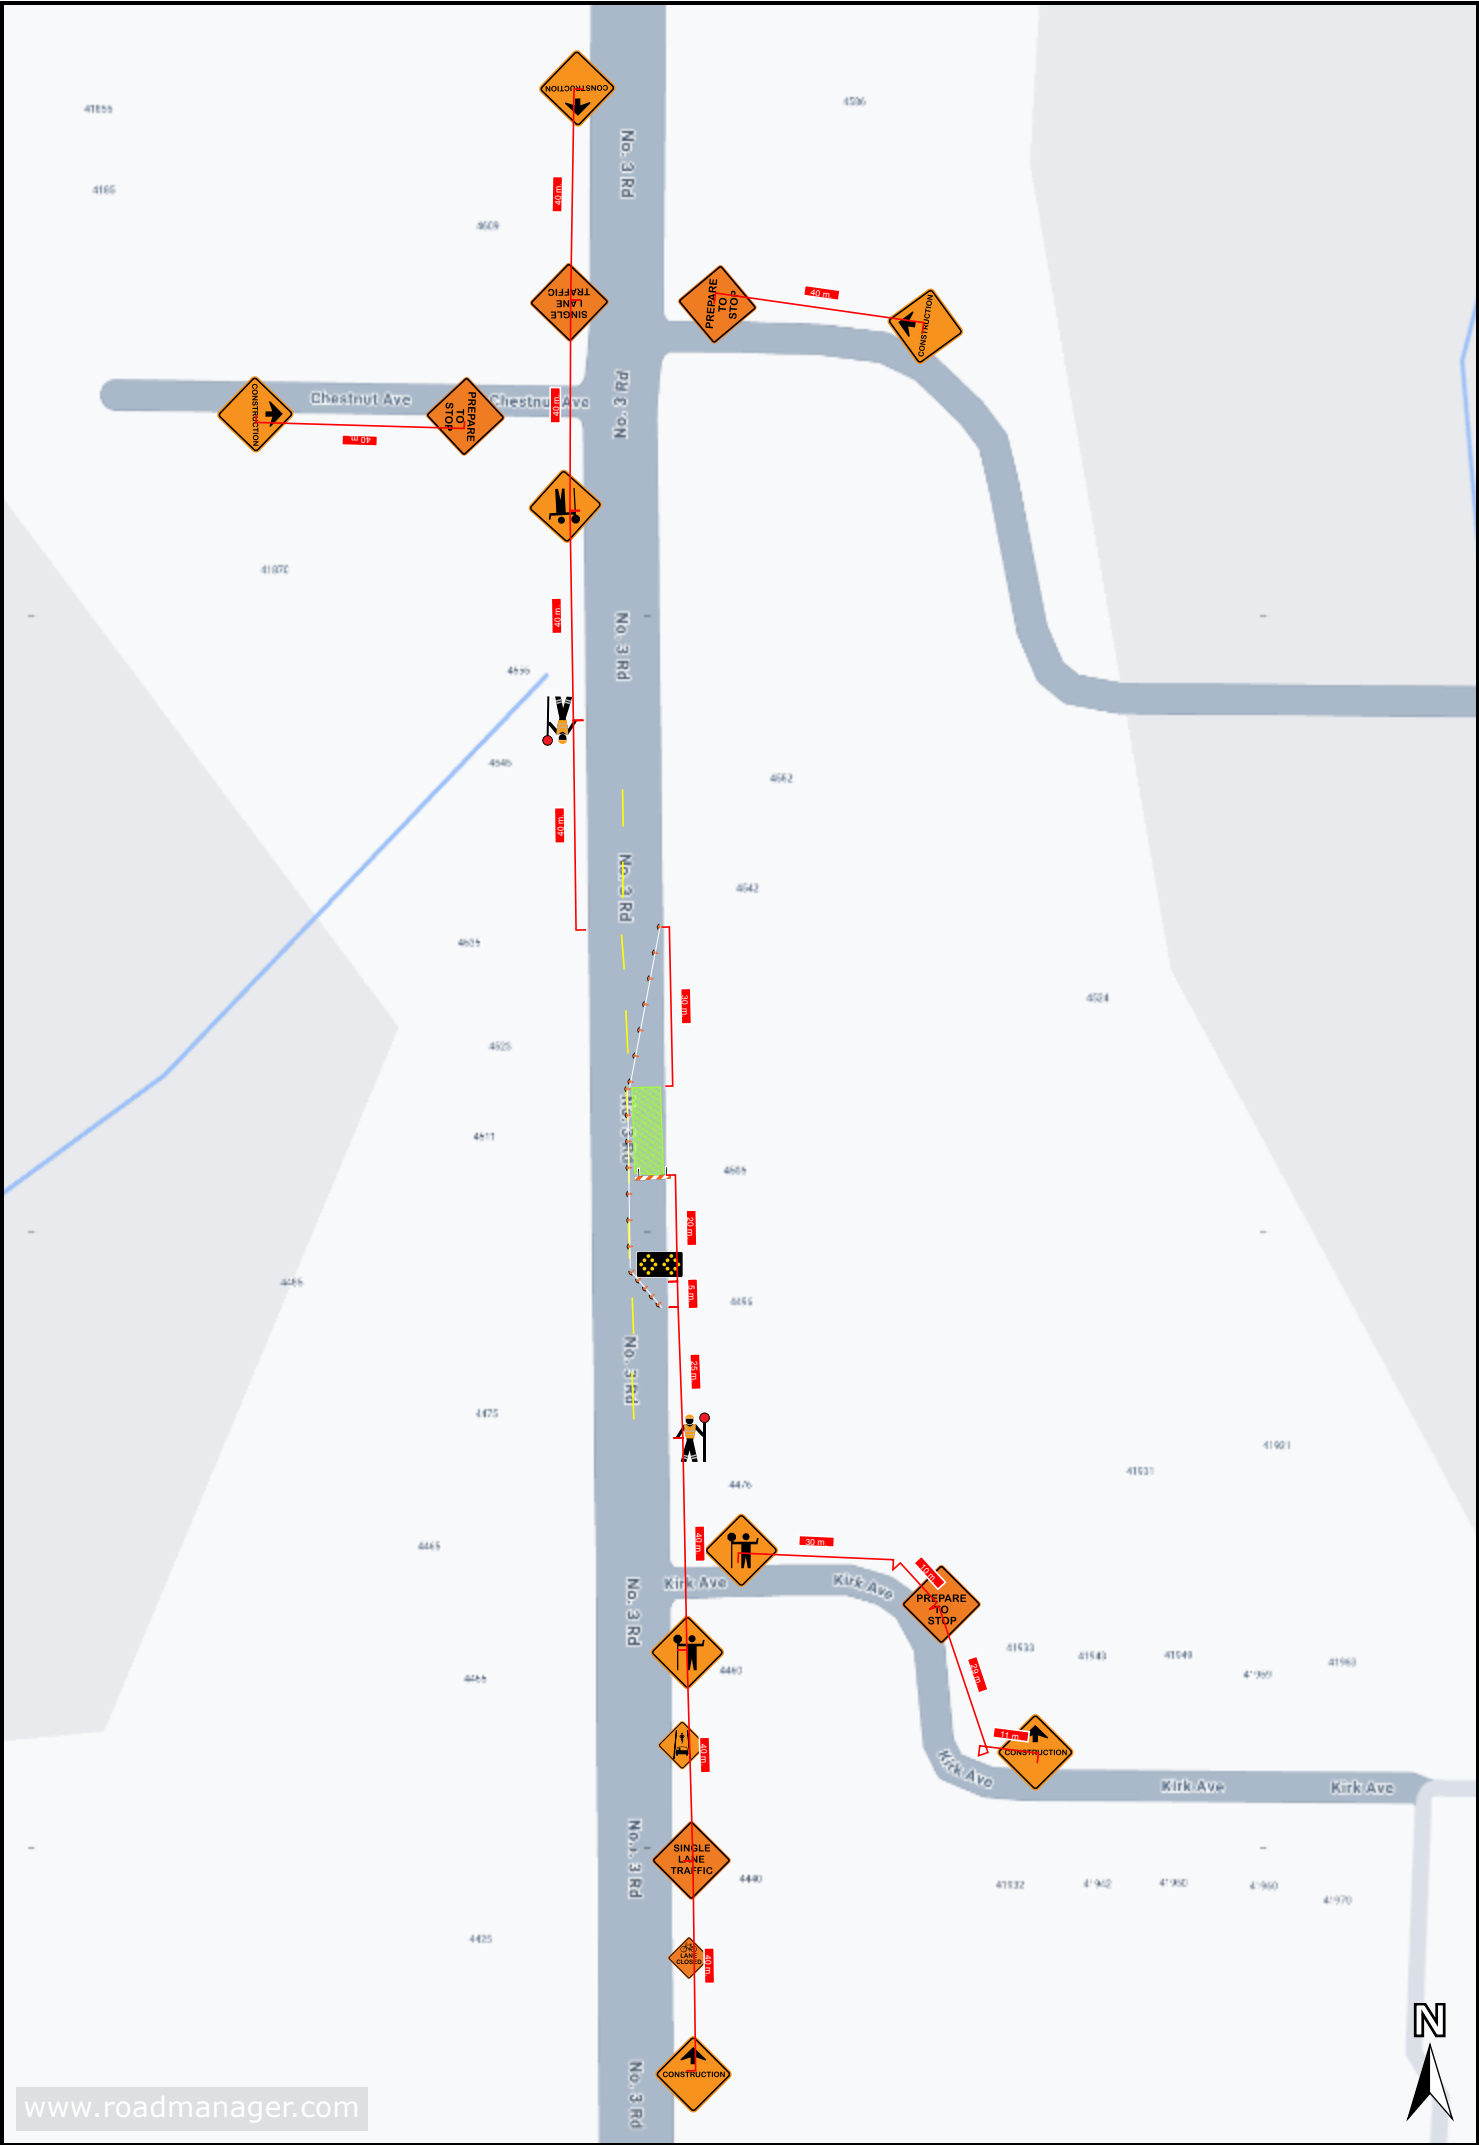

Plan #: 2		Location: 4511 No 3rd				Title: PP 4511 No3 rd			
Notes: TMP is written in accordance with TMM 2020 MOTI fig 7.8 SLAT Purpose of TMP is to facilitate Paving All temp traffic devices will be removed at end of day TCPs to act in accordance with Worksafe reg 18				On-Site Contact:		 0 15 30 45 60m Scale 1:1838  TRAFFIC SOLUTIONS			
				Site Induction:				Date Drawn: 2026-09-11T00:00:00	
				License #: SN1087313				Drawn By: Cameron Hull 604-991-6344	
				Posted Speed: 50km/hr				Reduced Speed: nil	

