




Plan #: 1		Location: Spadina ave Chilliwack				Title: PP Spadina								
Notes: TMP is written in accordance with TMM 2020 MOTI fig 19.5 Road closure at Intersection Purpose of TMP is to facilitate road grind and pave TCP to position themselves in accordance with worksafe reg 18 All temp traffic devices to be removed at day's end					On-Site Contact:									
					Site Induction:		Date Drawn: 2026-09-09T00:00:00							
							License #: SN1087313							
					Posted Speed: 50km/hr		Reduced Speed: nil		Revision:		Signature: CH		Date and Time of Project:	

015304560m

Scale 1:1740

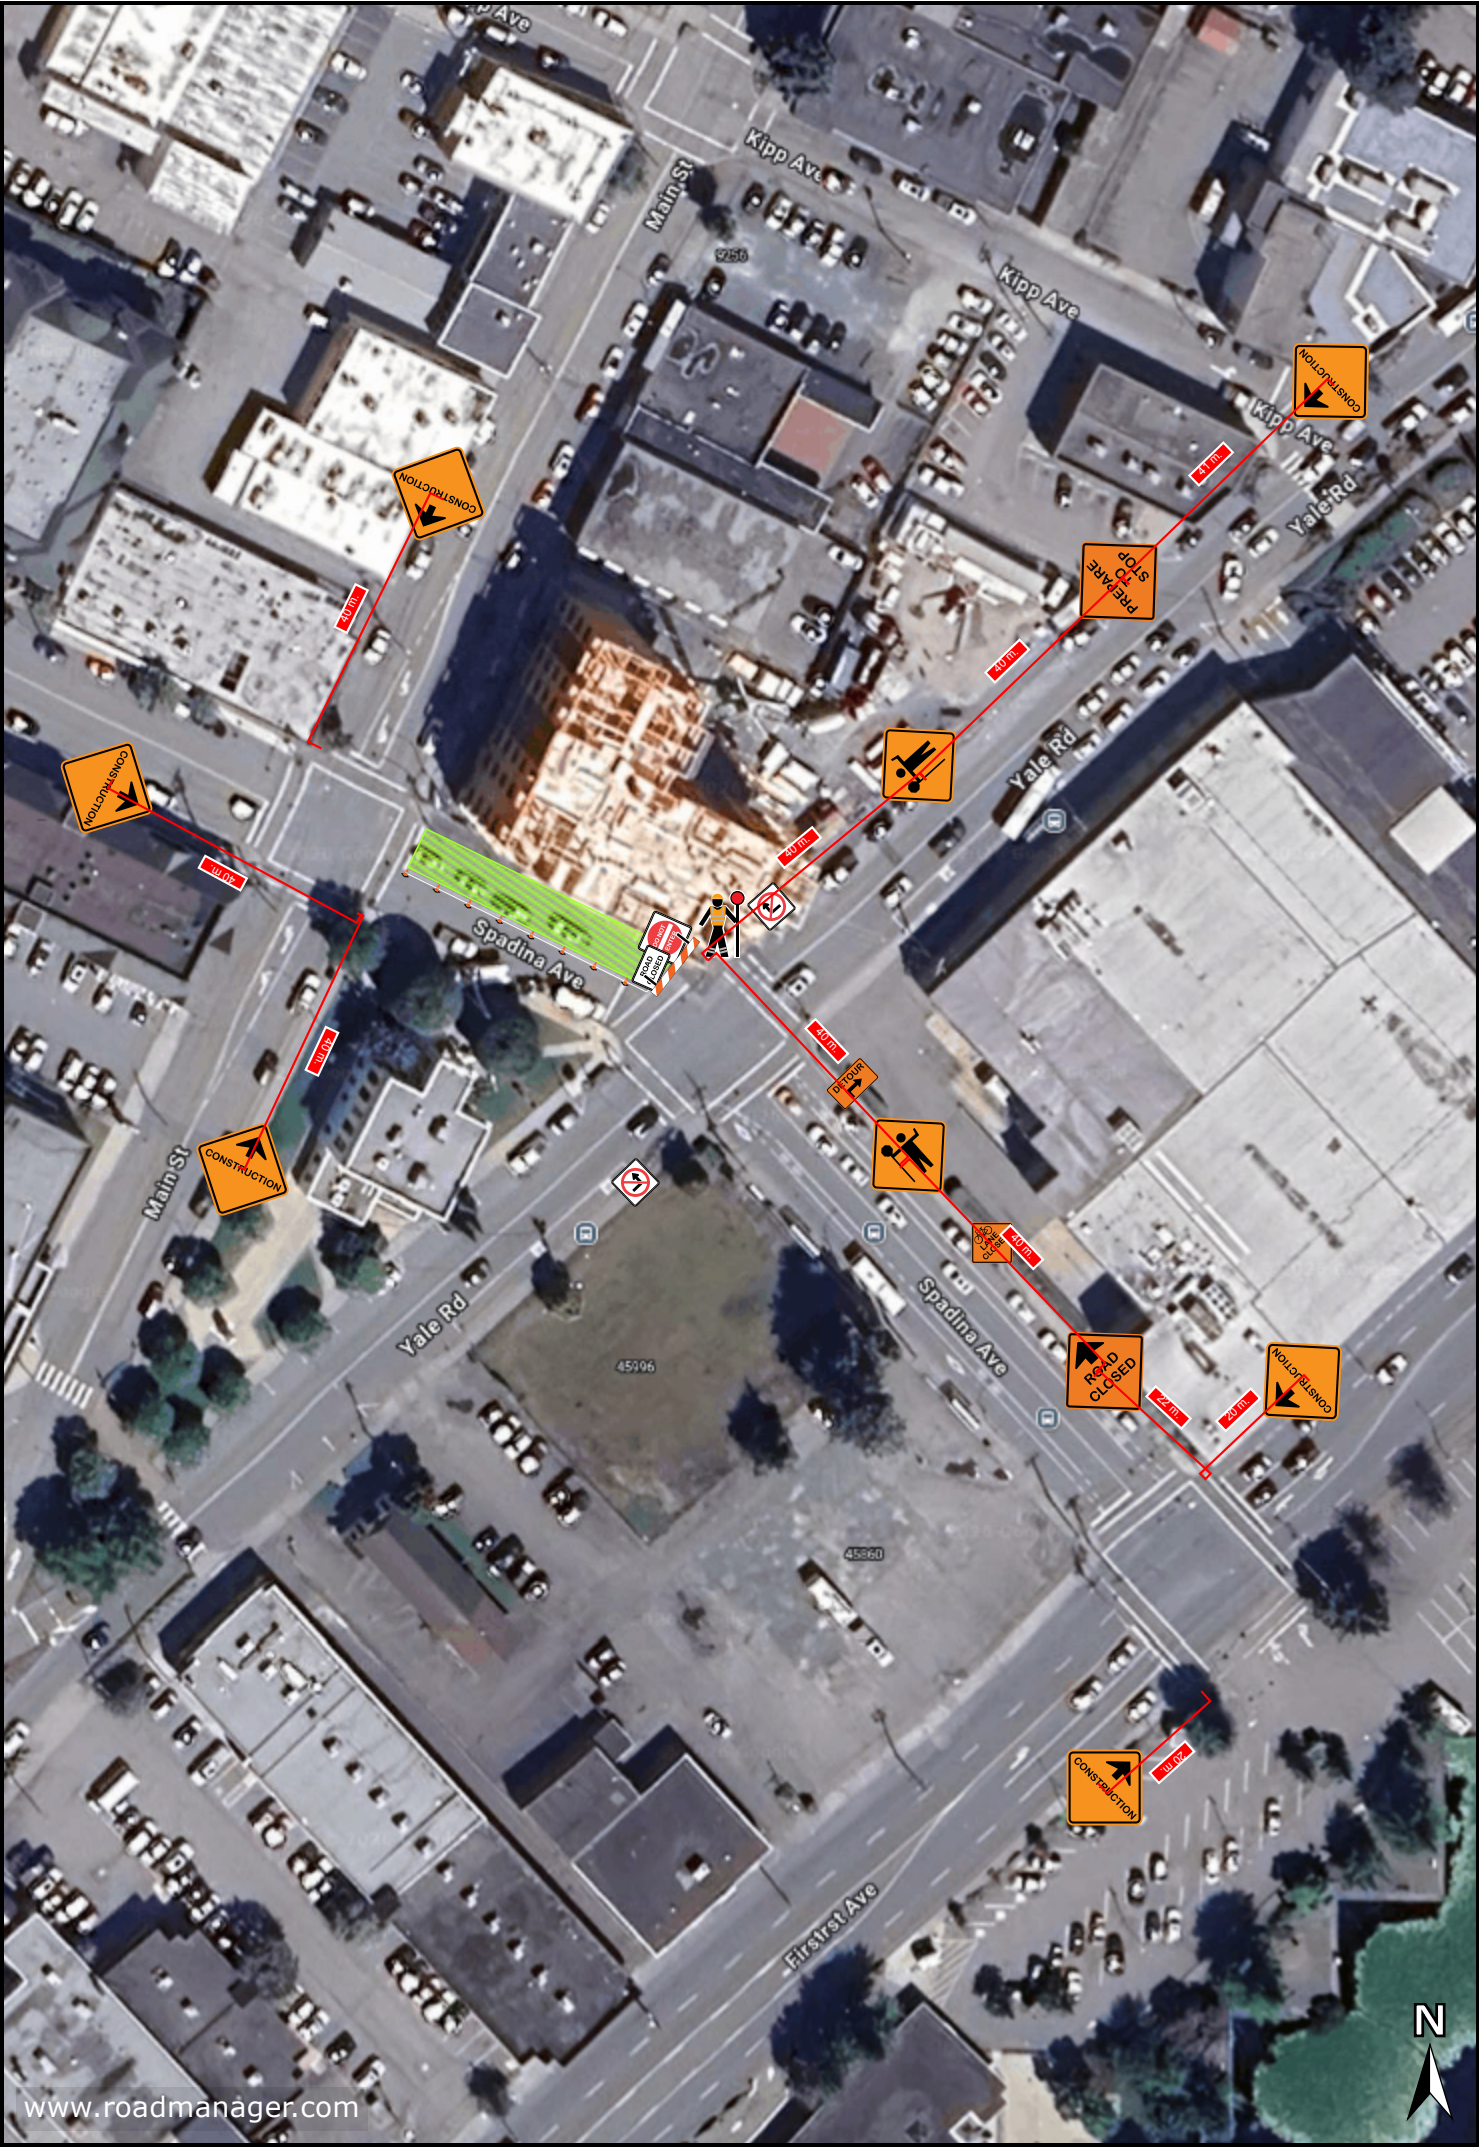