




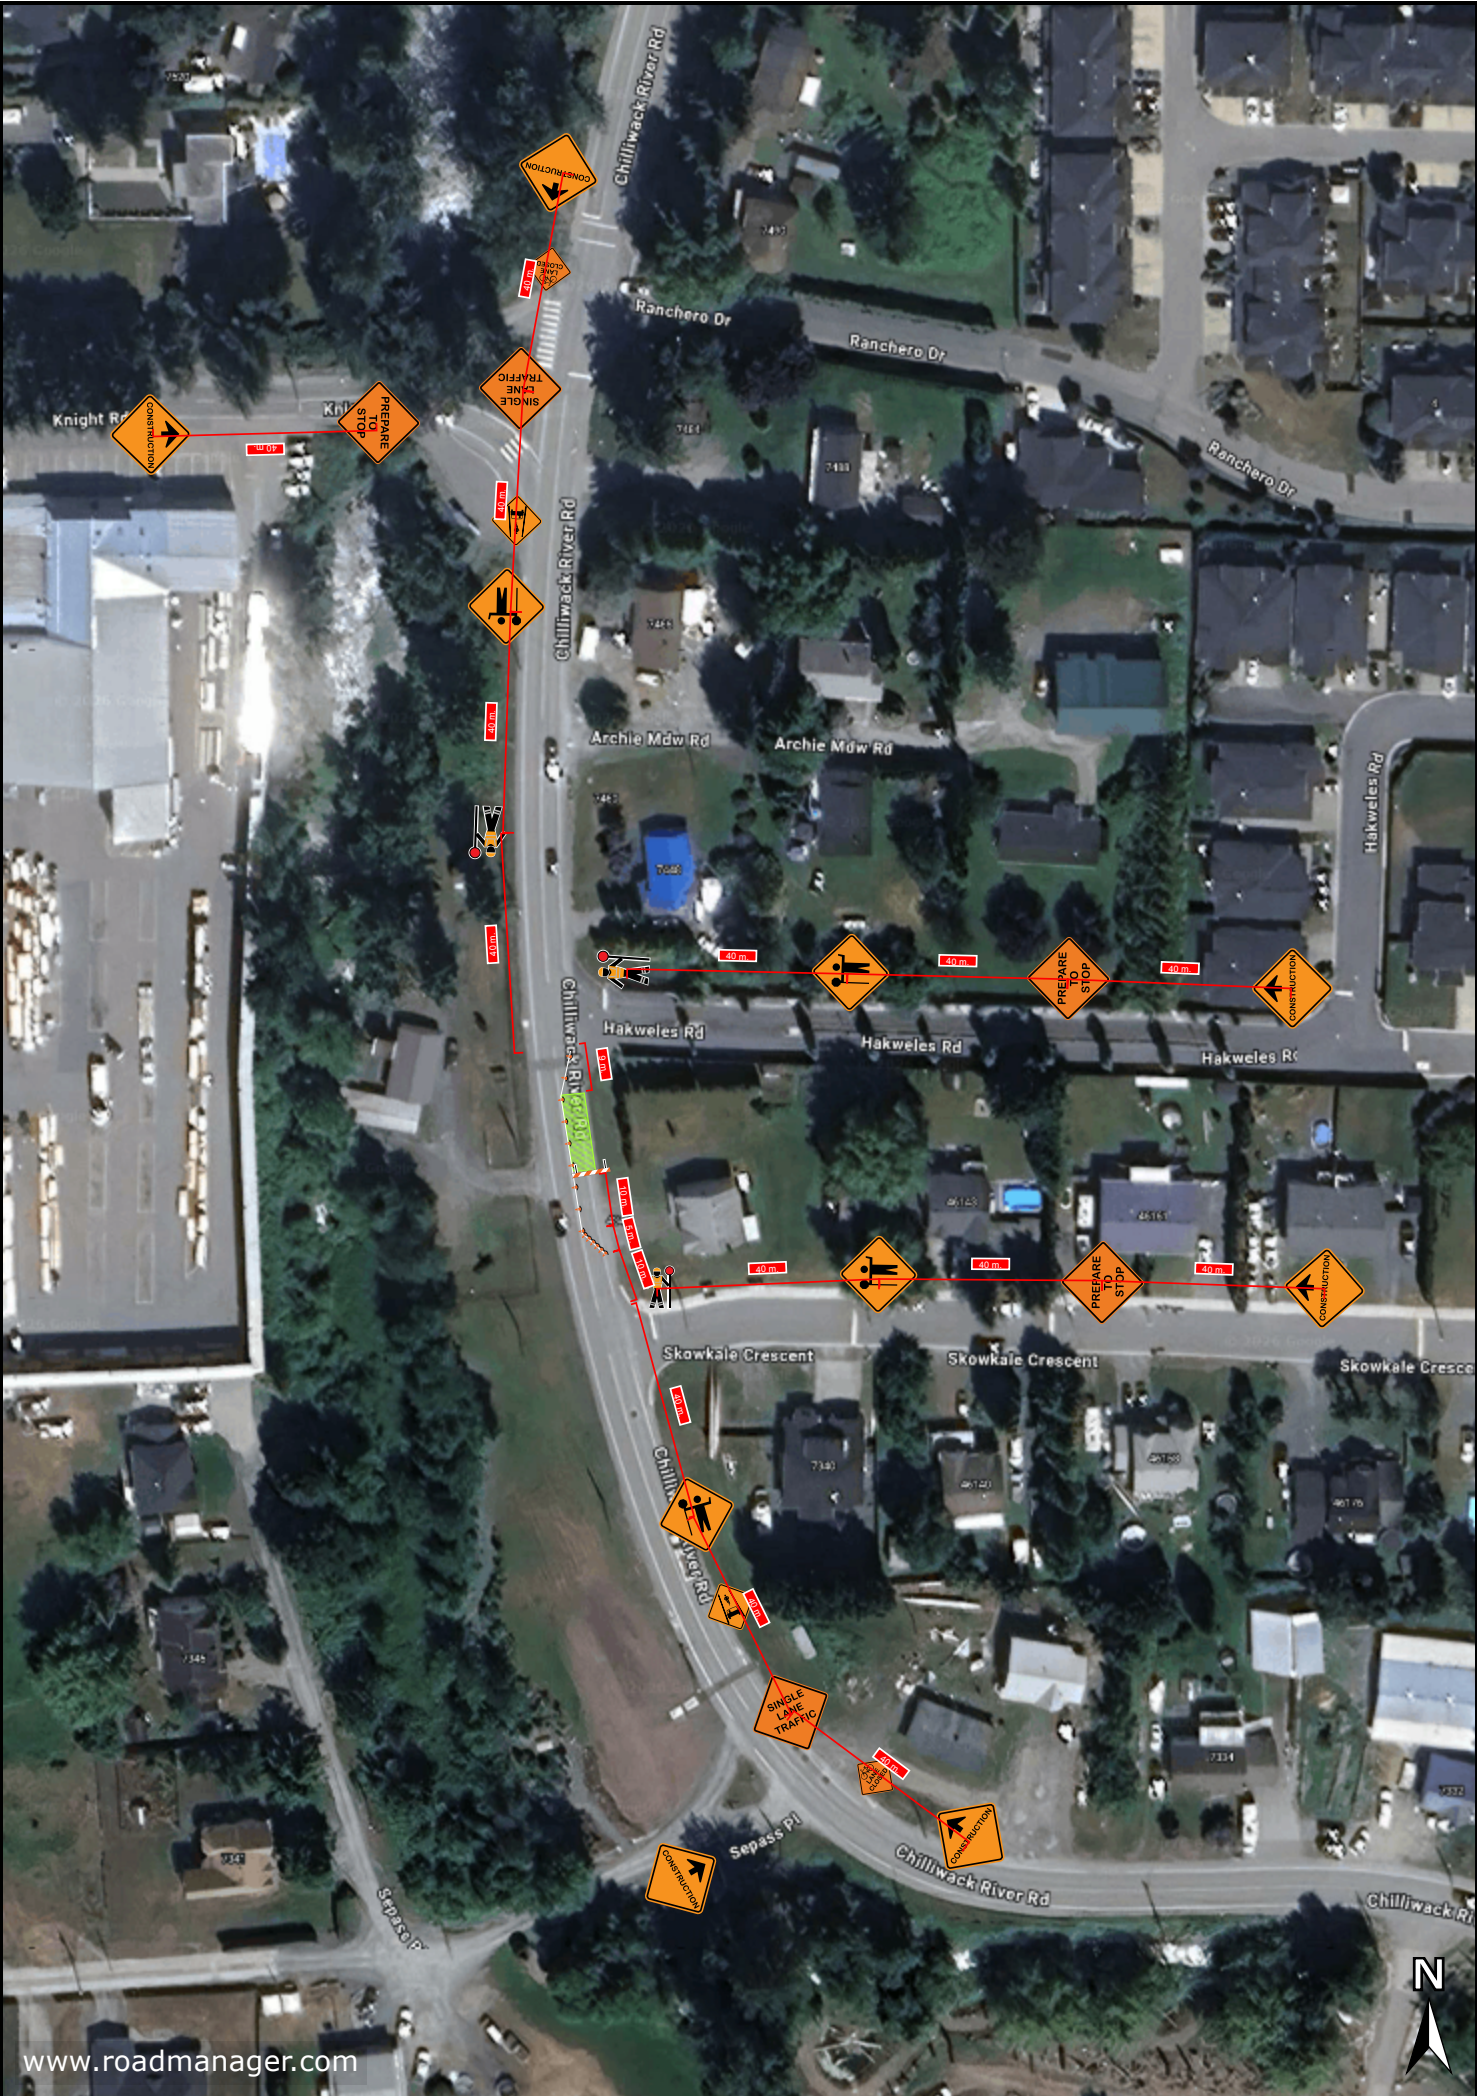

Plan #: 1		Location: 7338 Chilliwack river rd				Title: PP 7338 Chilliwack river rd									
Notes: TMP is written in accordance with TMM 2020 MOTI fig 7.8 SLAT Purpose of TMP is to facilitate Paving All temp traffic devices will be removed at end of day TCPs to act in accordance with Worksafe reg 18 Some tapers, spacing and tangents are short due to short city blocks					On-Site Contact:			020406080m Scale 1:2198 							
					Site Induction:		Date Drawn: 2026-09-10T00:00:00								
					License #: SN1087313		Drawn By: Cameron Hull 604-991-6344								
					Posted Speed: 50km/hr		Reduced Speed: nil		Revision:		Signature: CH		Date and Time of Project:		

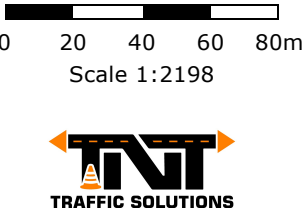

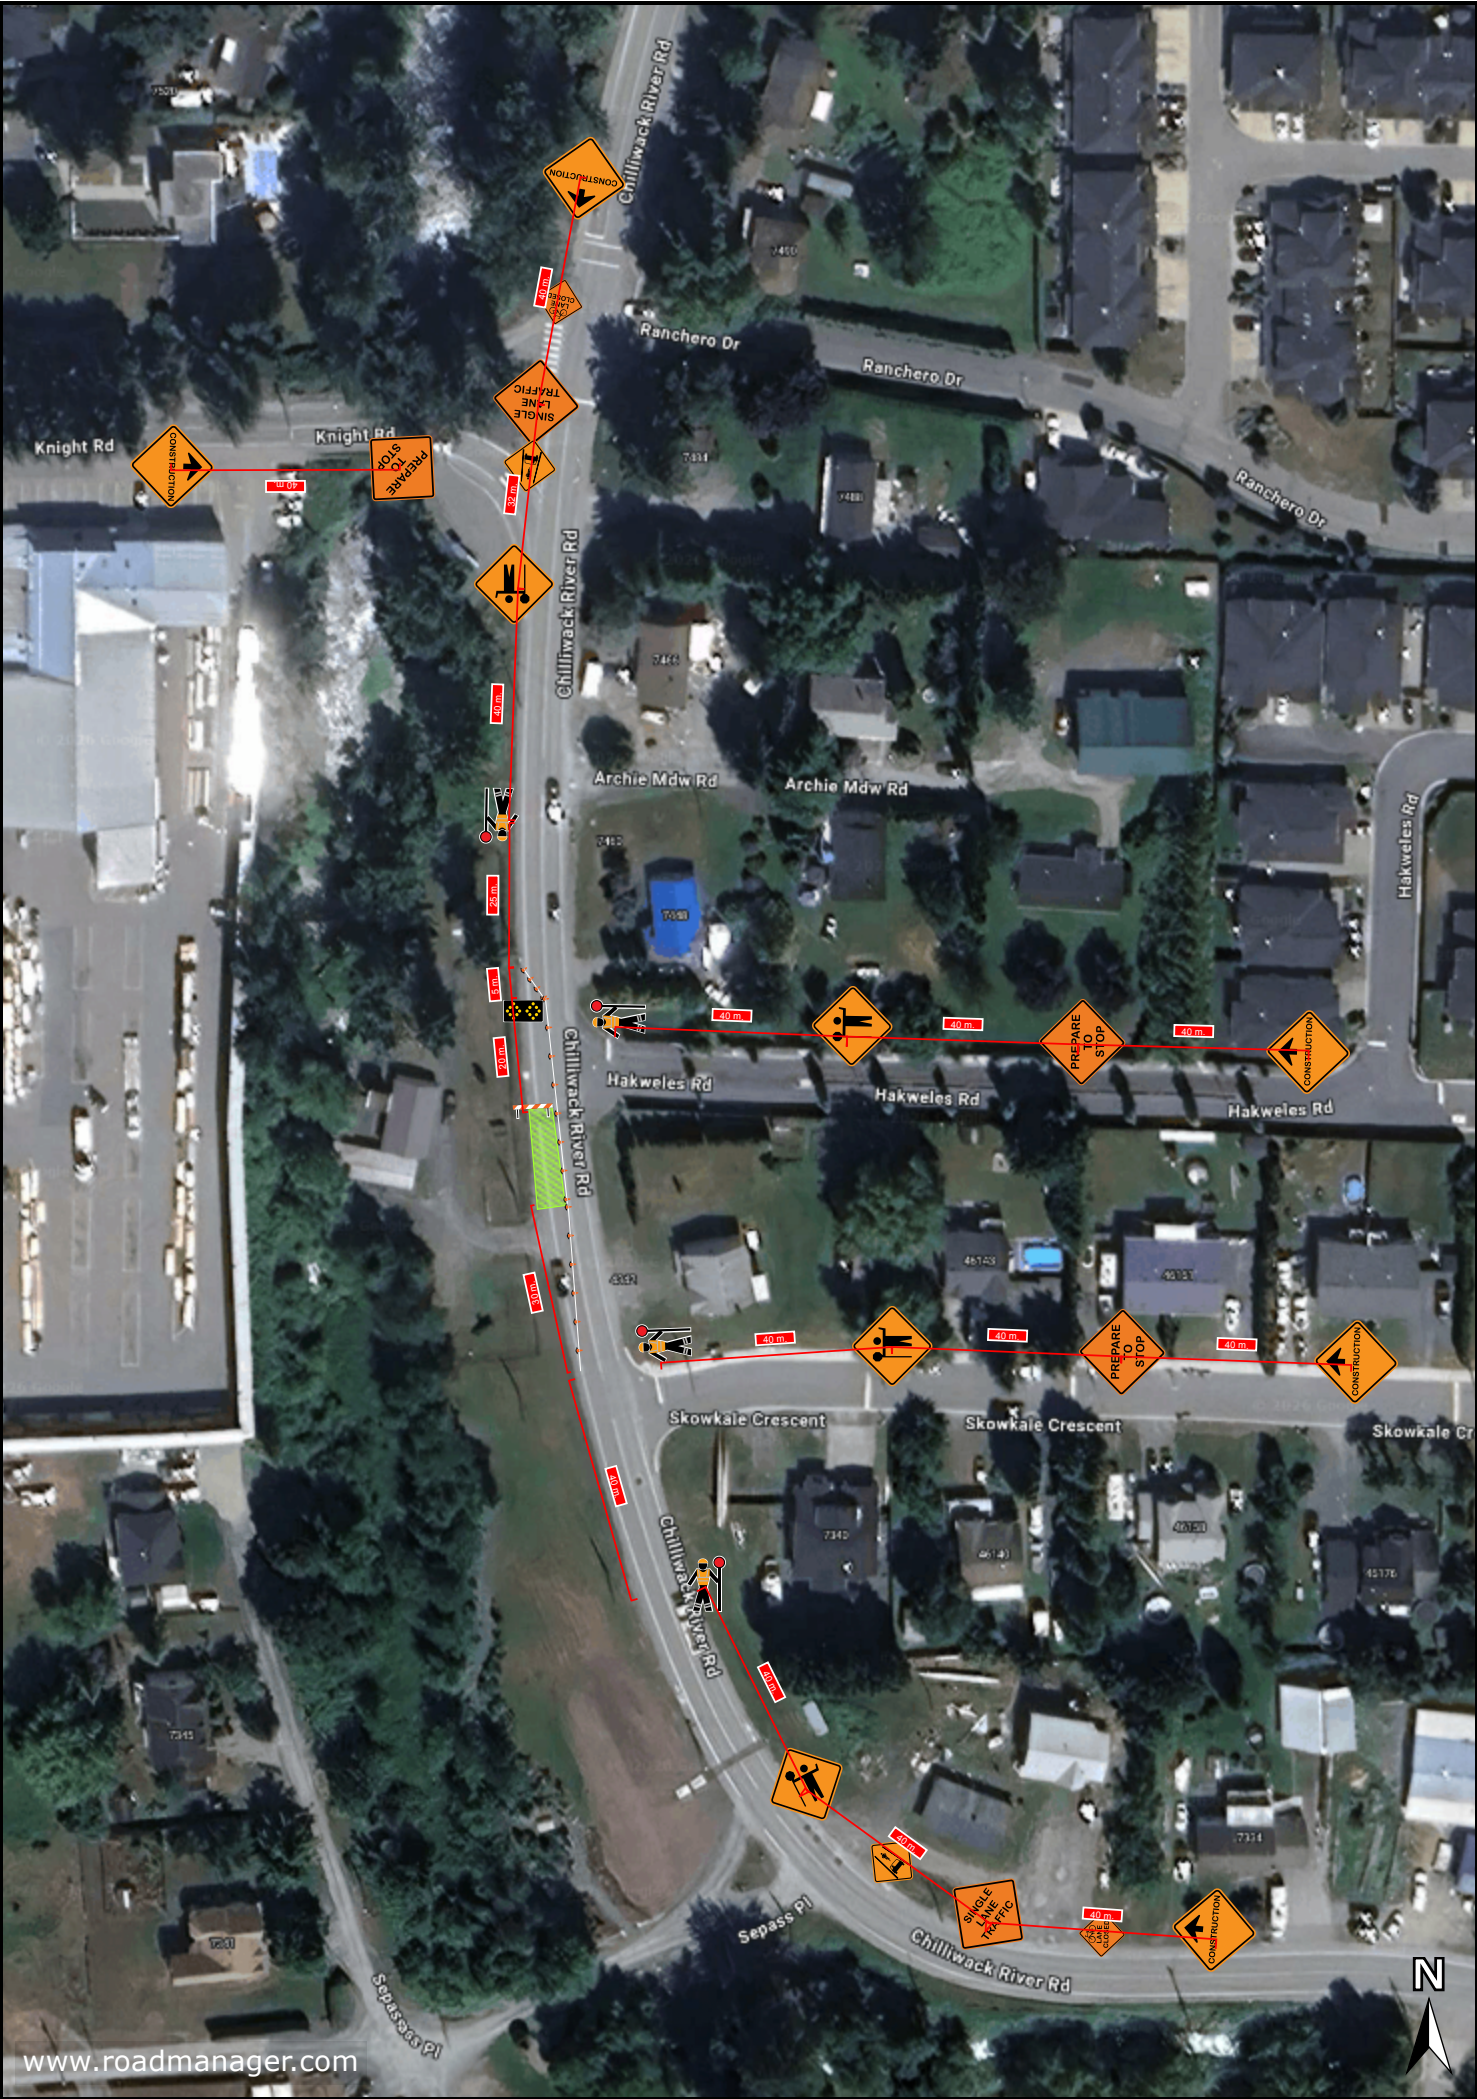

Plan #: 2		Location: 7338 Chilliwack river rd				Title: PP 7338 Chilliwack river rd									
Notes: TMP is written in accordance with TMM 2020 MOTI fig 7.8 SLAT Purpose of TMP is to facilitate Paving All temp traffic devices will be removed at end of day TCPs to act in accordance with Worksafe reg 18 Some tangents, tapers and spacing may be short due to short city blocks					On-Site Contact:			 0 20 40 60 80m Scale 1:2115 							
					Site Induction:		Date Drawn: 2026-09-10T00:00:00								
					License #: SN1087313		Drawn By: Cameron Hull 604-991-6344								
					Posted Speed: 50km/hr		Reduced Speed: nil		Revision:		Signature: CH		Date and Time of Project:		

