


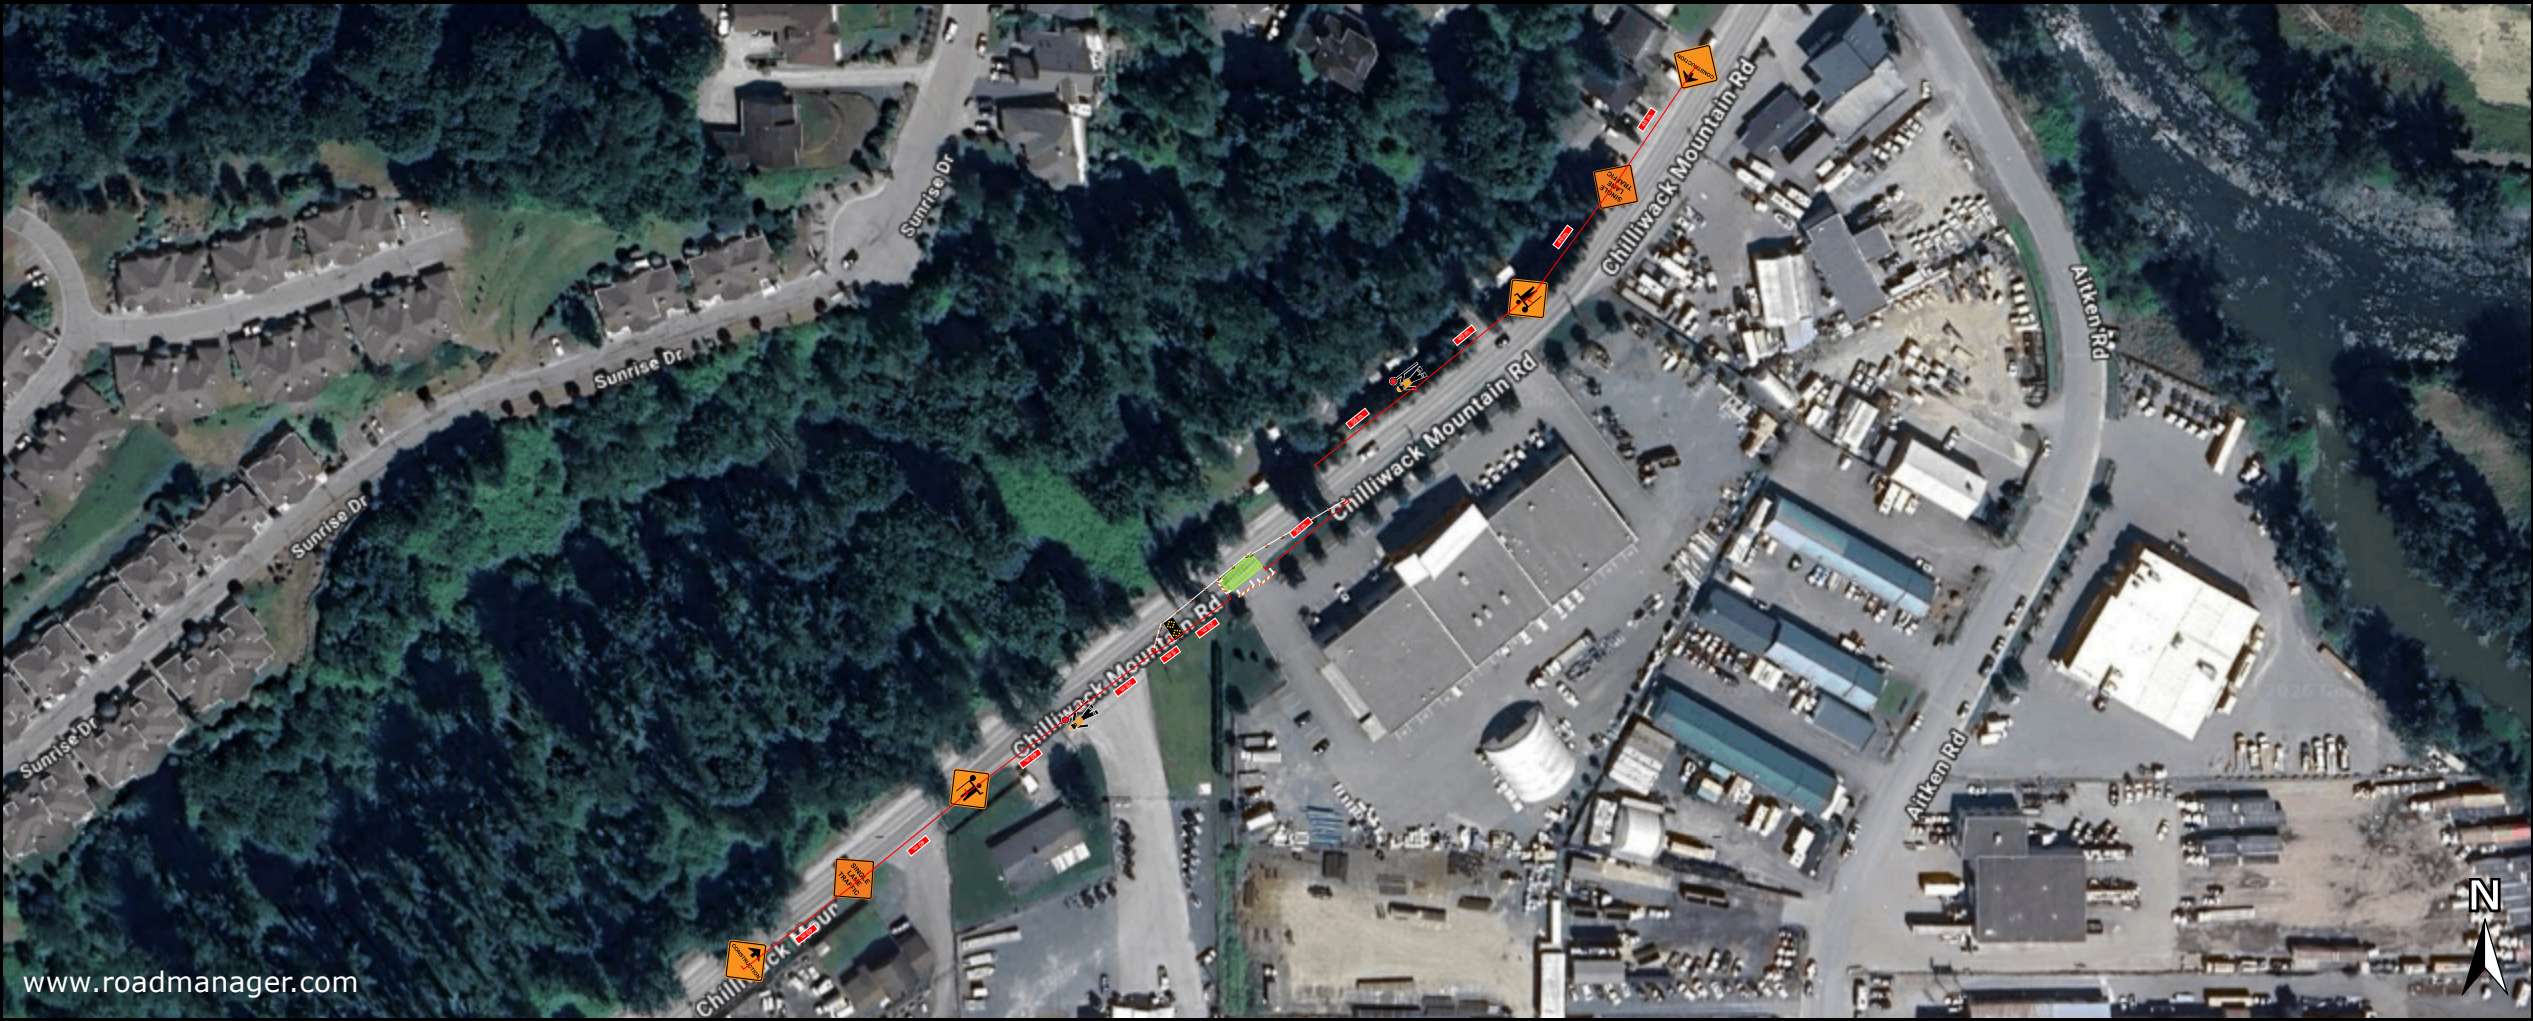

Plan #: 1		Location: 8558 Chilliwack Mt Rd		Title: PP 8558 Chilliwack	
Notes: TMPis written in accordance with TMM 2020 MOTI fig 7.8 SLAT Purpose of TMP is to facilitate Paving Business at 8558 Chilliwack Mt Rd to be notified no less than 72 hours before work begins All temp traffic devices will be removed at end of day TCPs to act in accordance with Worksafe reg 18				On-Site Contact:	
				Site Induction:	
				Date Drawn: 2026-09-10T00:00:00	
				License #: SN1087313	
Posted Speed: 50km/hr		Reduced Speed: nil		Revision:	
Signature: CH		Date and Time of Project:		0 10 20 30 40m Scale 1:1570  TRAFFIC SOLUTIONS	