


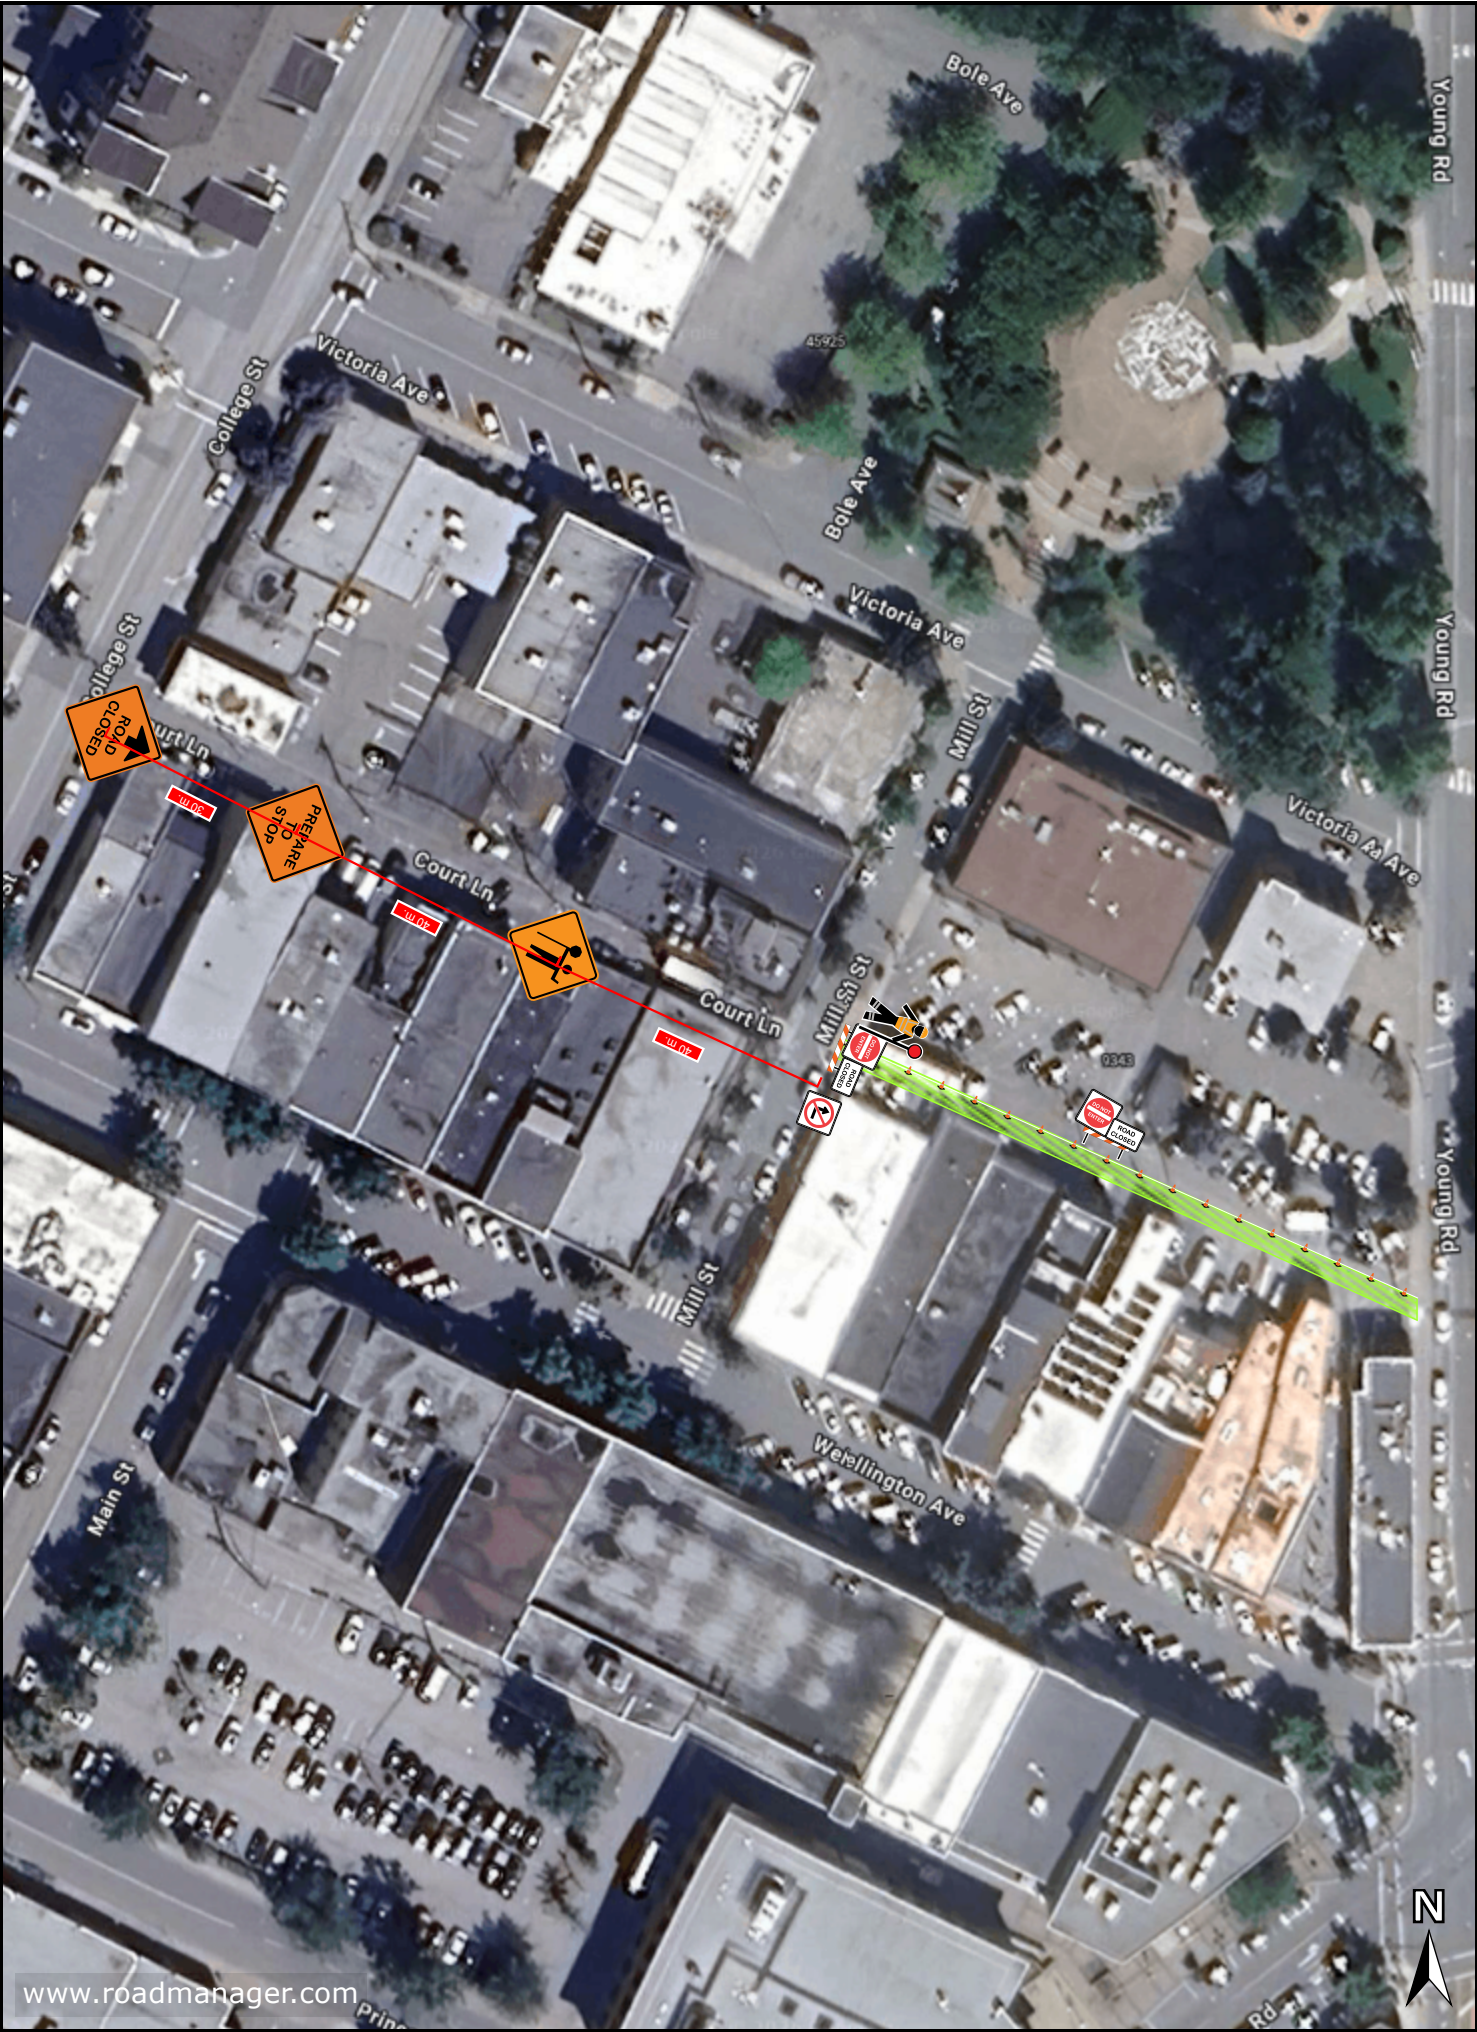

Plan #: 1		Location: Court Lane		Title: PP Court Lane	
Notes: TMP is written in accordance with TMM 2020 MOTI fig 19.5 Road closure at Intersection Purpose of TMP is to facilitate road grind and pave TCP to position themselves in accordance with worksafe reg 18 All temp traffic devices to be removed at day's end No parking signs to be installed no less than 72hours before work begins fronting businesses to be given advance warning of work no less than 72 hours before work commences				On-Site Contact:	
				Site Induction:	Date Drawn: 2026-09-09T00:00:00
				License #: SN1087313	Drawn By: Cameron Hull 604-991-6344
				Date and Time of Project:	
Posted Speed: 30km/hr	Reduced Speed: nil	Revision:	Signature: CH		

015304560m

Scale 1:1683

VIGILANT

V

TRAFFIC SOLUTIONS