





 OMEGA DRILLING <i>Environmental & Geotechnical Drilling</i>	PROJECT LOCATION: Yale Road & Lockman Road		SITE SUPERVISOR : TBD
	SITE CONTACT : 604-459-4567 / office@omegaeenvironmentaldrilling.ca		
	CONTRACTOR: OMEGA ENVIRONMENTAL DRILLING LTD.	TRAFFIC CONTROL CONTACT: 604-459-4567	DATE PREPARED: 10th OCT 2025
	TRAFFIC CONTROL SUPERVISOR : TBD		
	START DATE: TBD	HOURS: 8AM to 6PM	DURATION: SHORT
	DRAWN BY: Raj (8490)	FIGURE NUMBER : 8.6	DRAWING NUMBER: 002
			PROJECT NUMBER: ----


- Comments :
- Closure description : WB Curb (Straight/Right) Lane Merge
- Job Description : Borehole Access for Hydrovacs
- Borehole Number : 3
- 3.2m lane width must be maintained at all times
- Plan was prepared in accordance with M17/17MM 2020.
- Client has been notified about the WorkSafeBC OHS responsibility to ensure site compliance.
- Plan must be reviewed if there are any changes to the findings of the risk assessment.
- Signage: Signage to be placed at the end of the lane to be closed to urban block length.
- TCP to hold guide pedestrians (Regulatory Signage remains open)
- Traffic Diversion of Filbert Ave (7970 Lickman Rd) must stay closed during work hours
- After working hours road conditions will be controlled.
- Daily Health and Safety meetings will be conducted
- Maximum 10 hour fieldwork per day
- At least 1 Omega employee will be onsite to supervise any hired subcontractors.

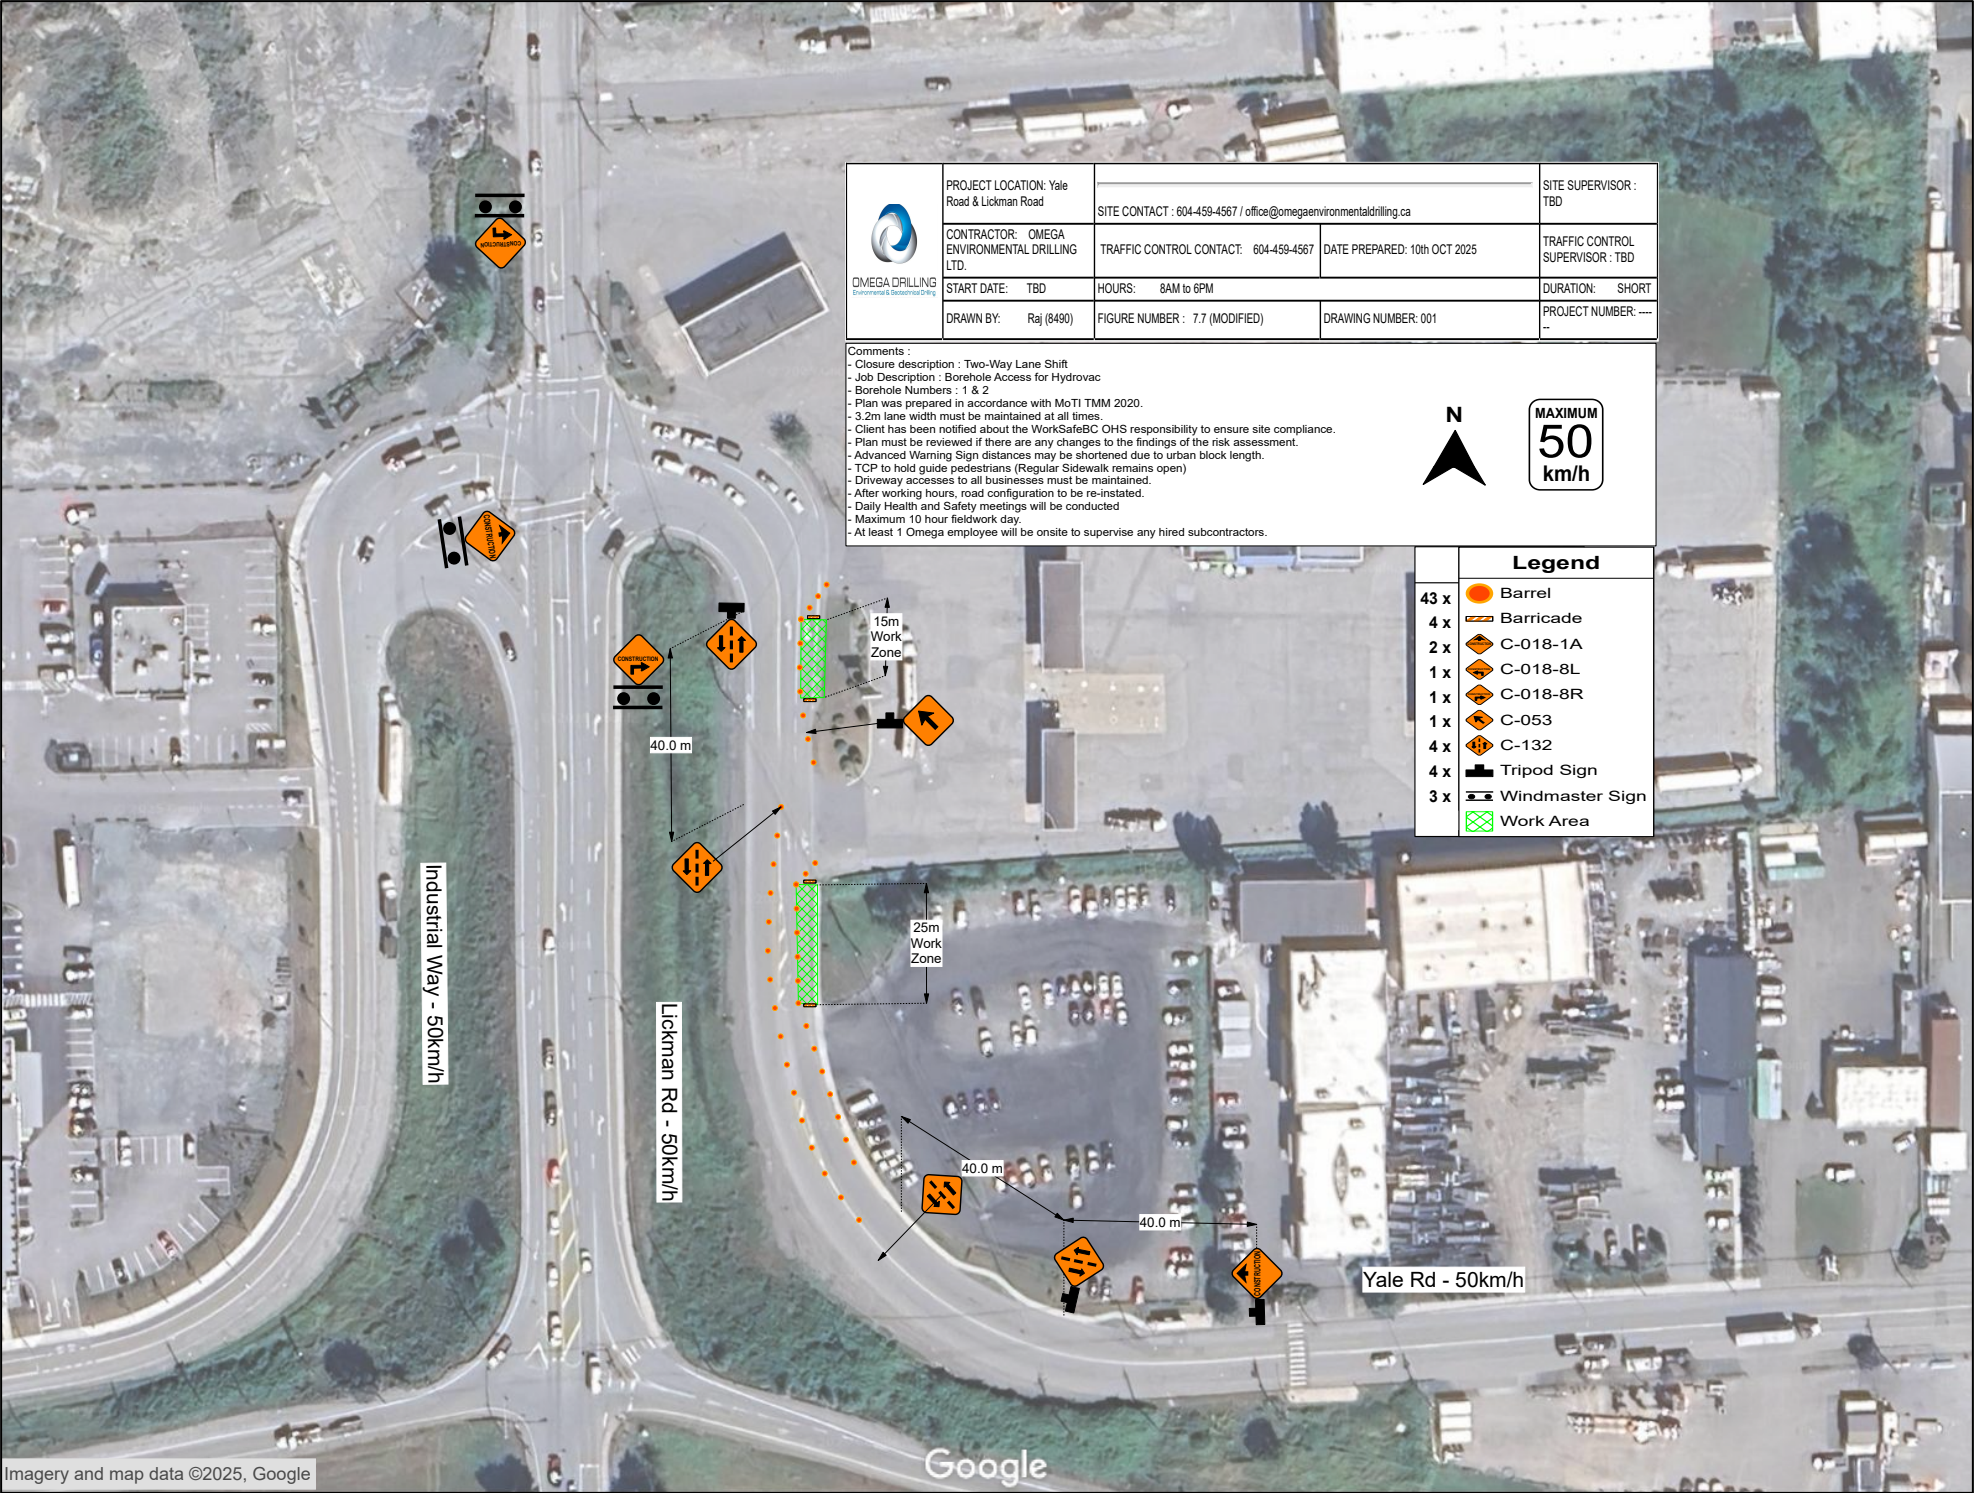

Legend	
27 x	 Barrel
2 x	 Barricade
4 x	 C-018-1A
1 x	 C-130-R
5 x	 Windmaster Sign
	 Work Area

Imagery and map data ©2025, Google

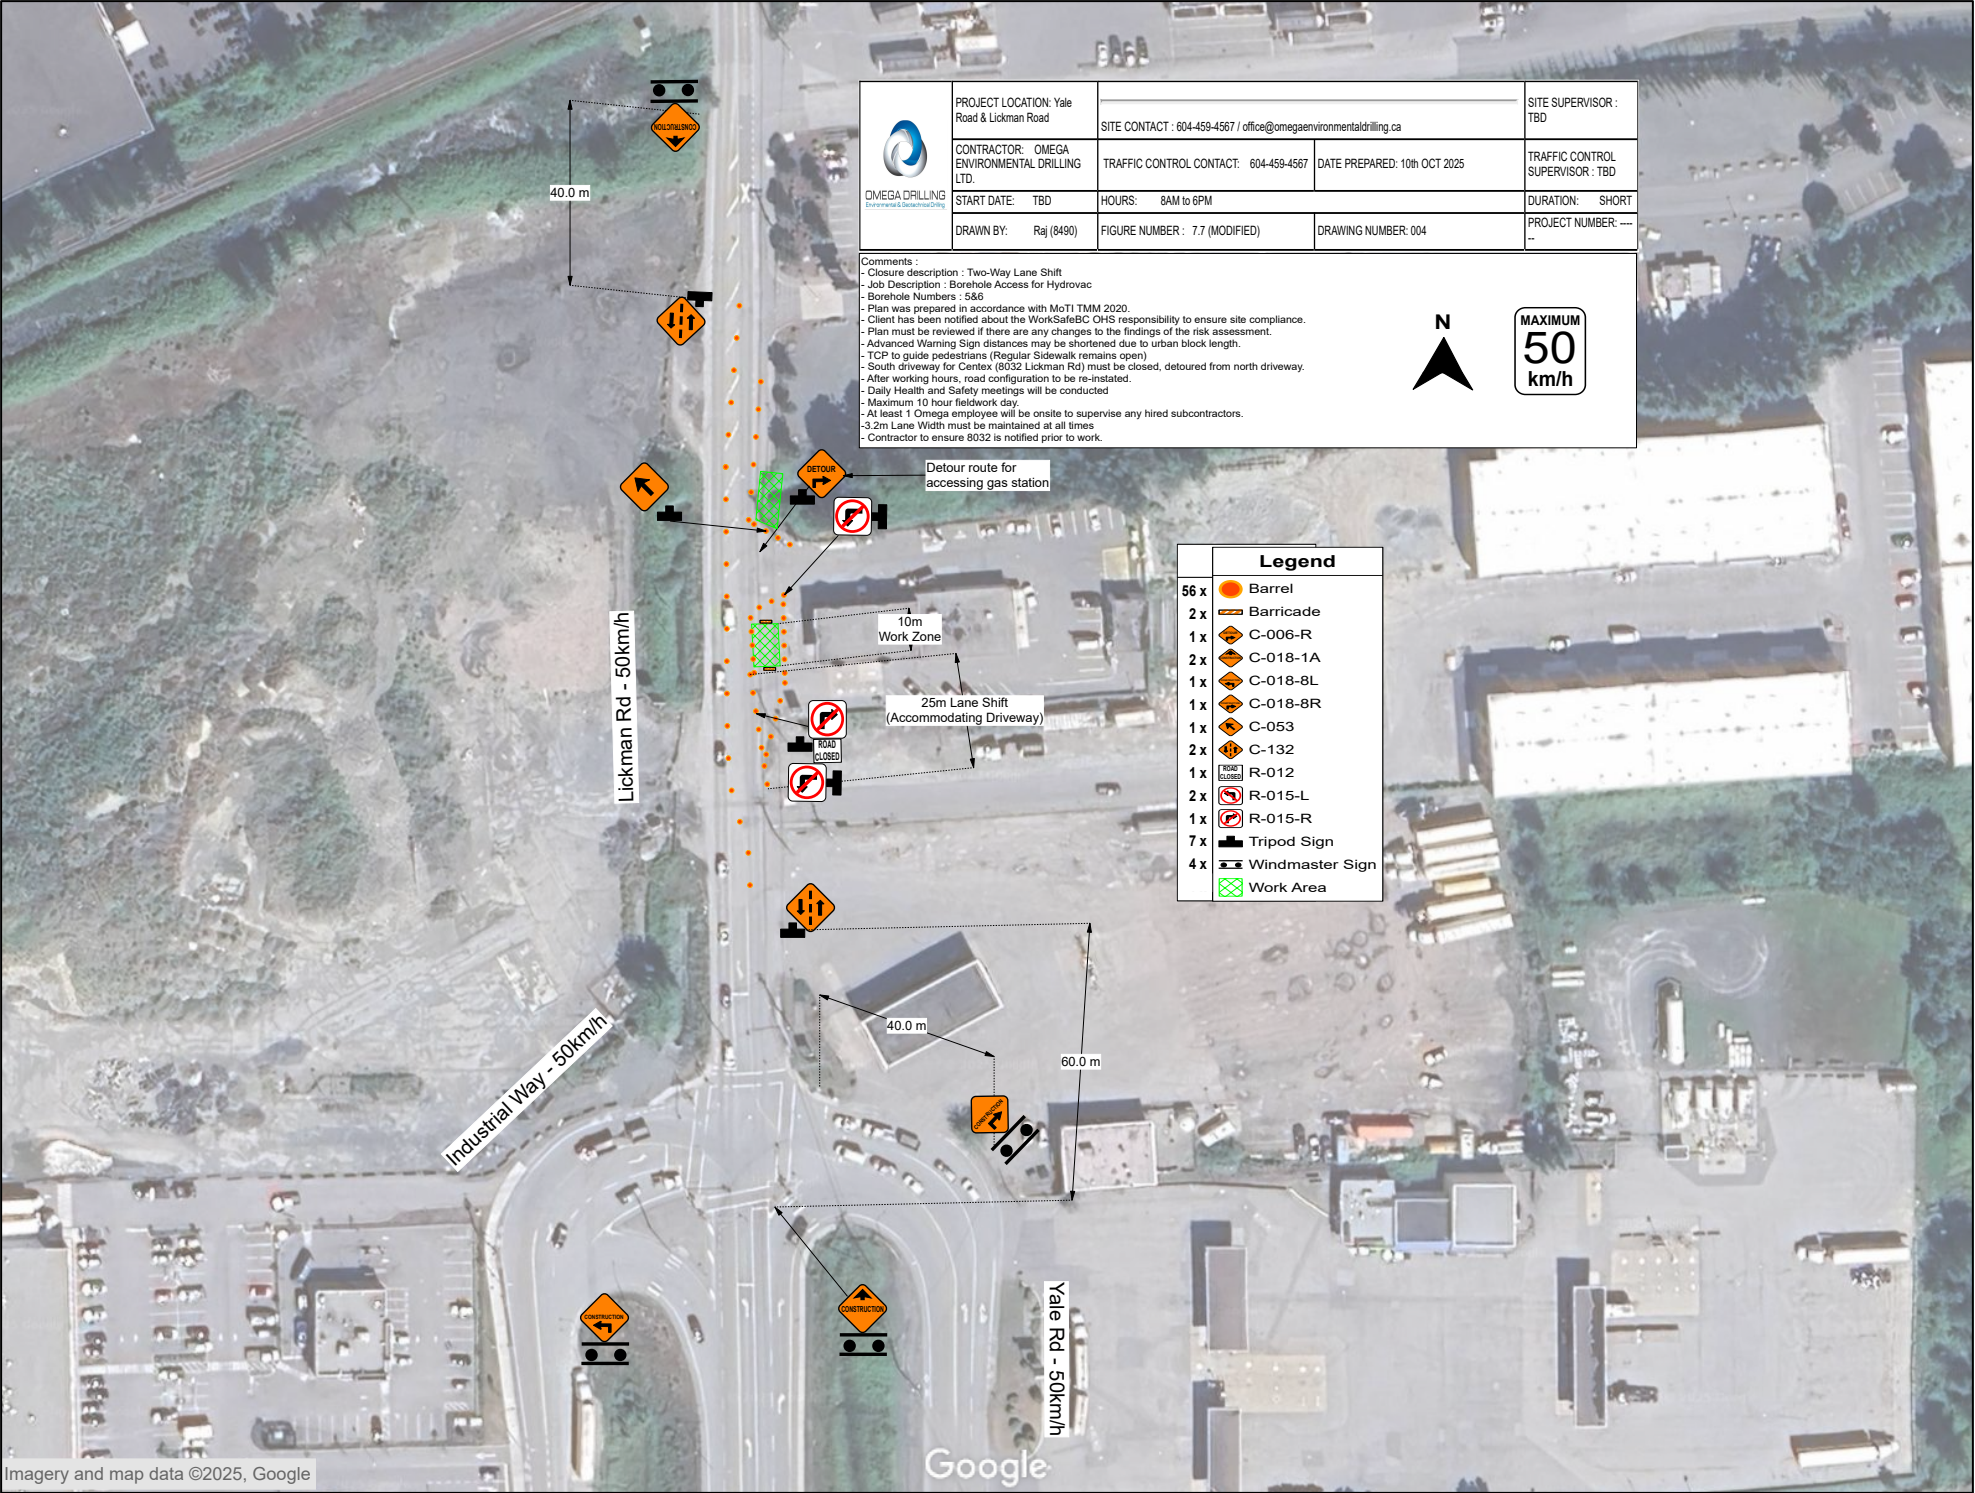

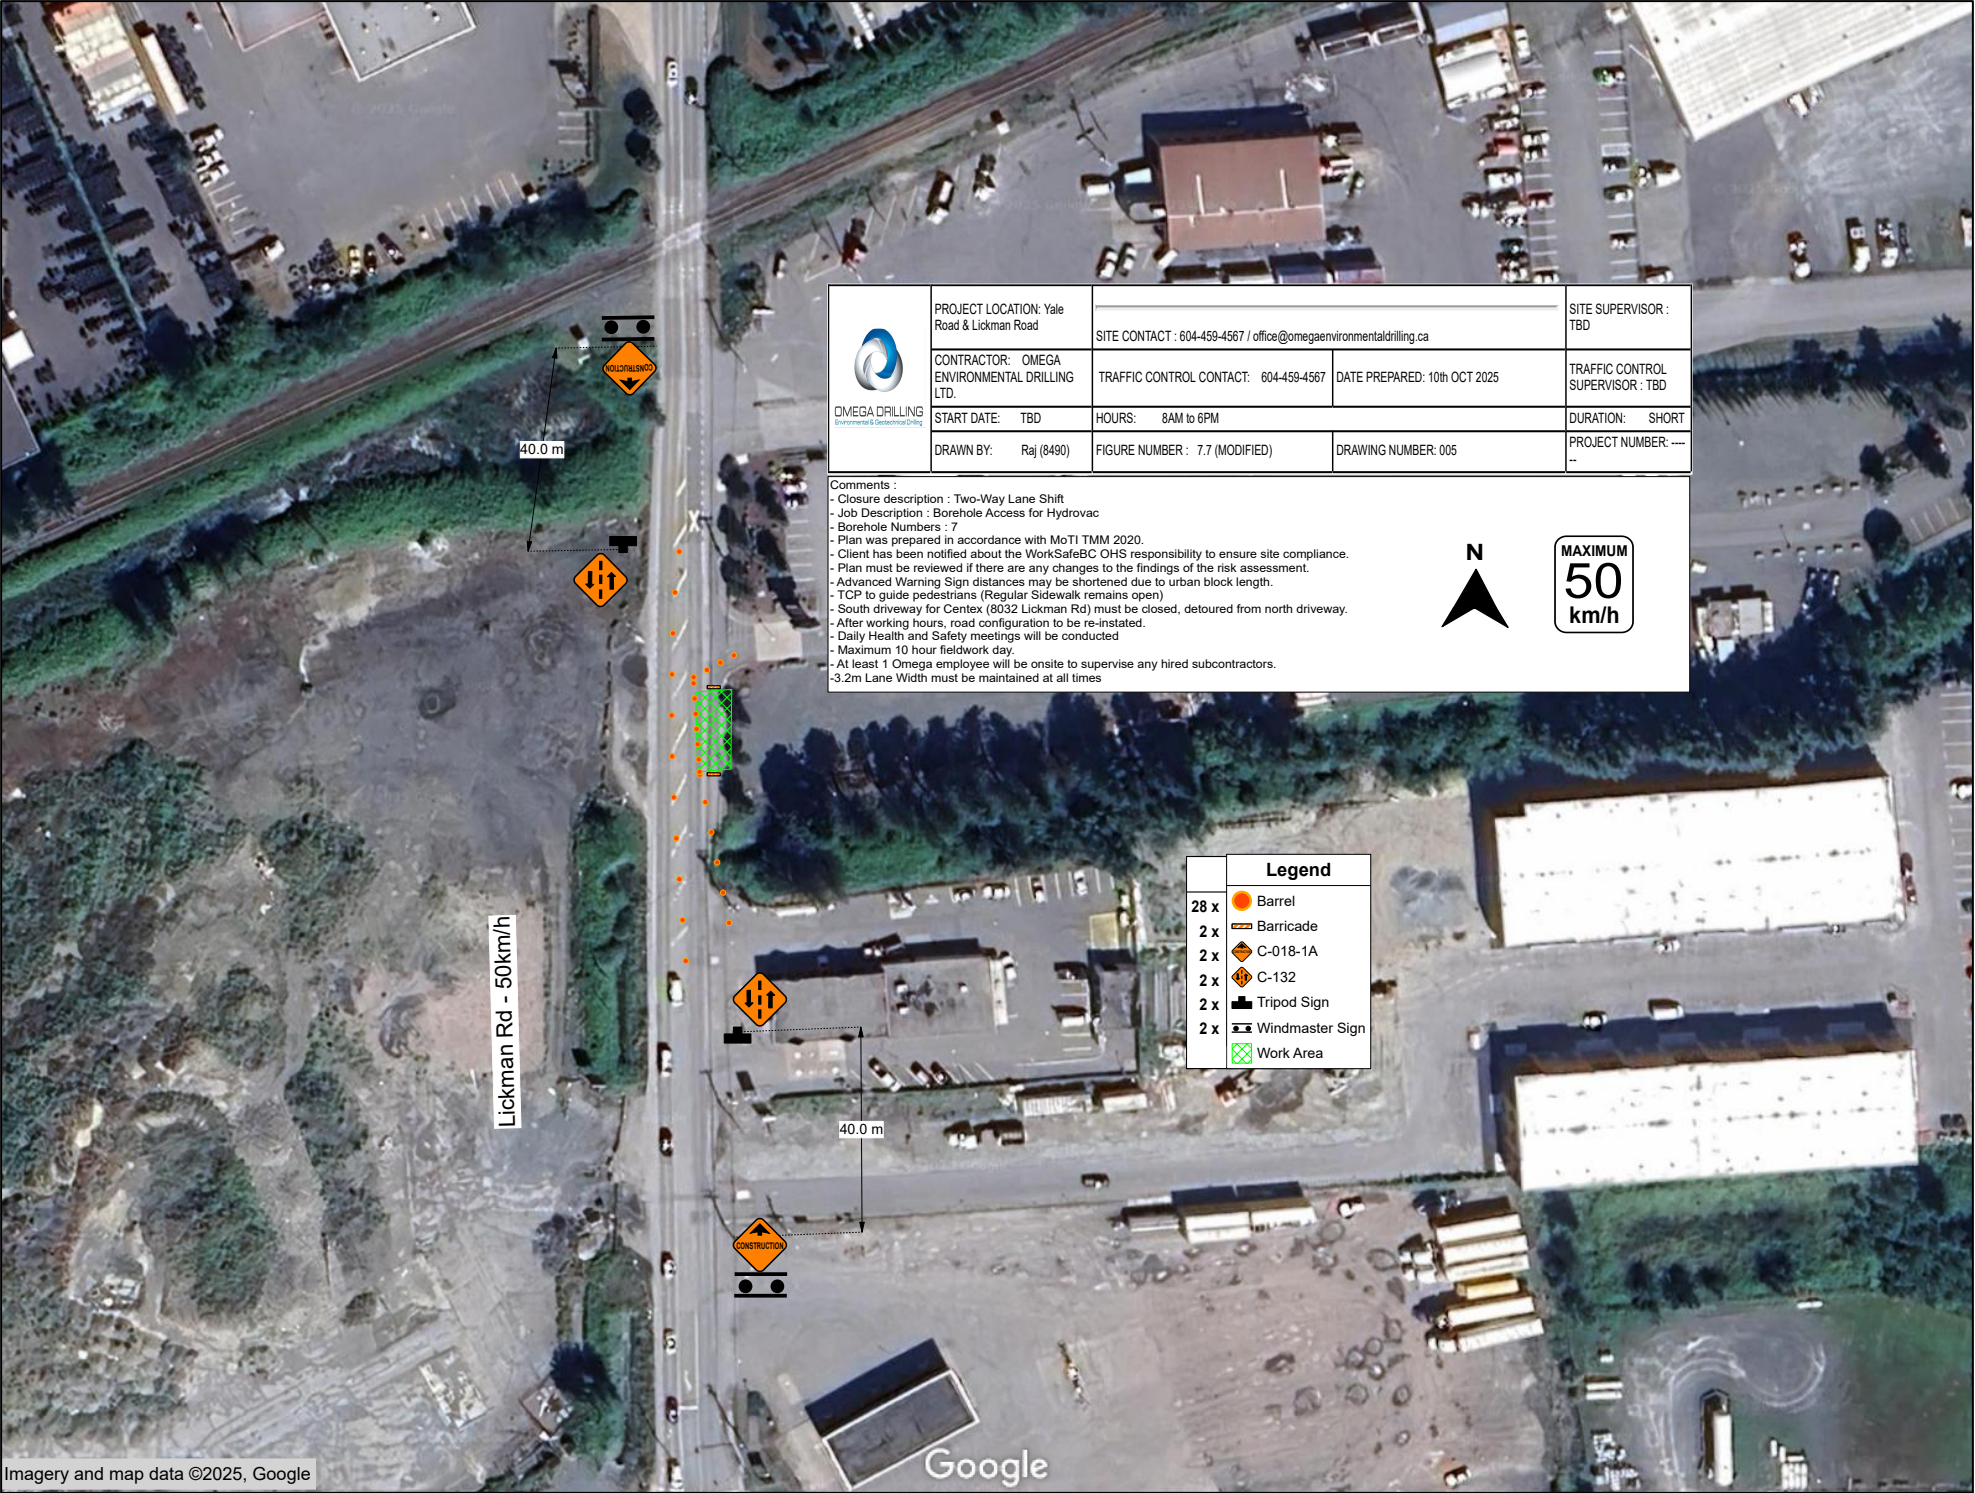

 OMEGA DRILLING Environmental Drilling Ltd.	PROJECT LOCATION: Yale Road & Lickman Road		SITE CONTACT : 604-459-4567 / office@omegaenvironmentaldrilling.ca		SITE SUPERVISOR : TBD		
	CONTRACTOR: OMEGA ENVIRONMENTAL DRILLING LTD.		TRAFFIC CONTROL CONTACT: 604-459-4567		DATE PREPARED: 10th OCT 2025		
	START DATE: TBD		HOURS: 8AM to 6PM		DURATION: SHORT		
	DRAWN BY: Raj (8490)		FIGURE NUMBER : 7.7 (MODIFIED)		DRAWING NUMBER: 005		
						PROJECT NUMBER: ----	


Comments :

- Closure description : Two-Way Lane Shift
- Job Description : Borehole Access for Hydrovac
- Borehole Numbers : 7
- Plan was prepared in accordance with MoTI TMM 2020.
- Client has been notified about the WorkSafeBC OHS responsibility to ensure site compliance.
- Plan must be reviewed if there are any changes to the findings of the risk assessment.
- Advanced Warning Sign distances may be shortened due to urban block length.
- TCP to guide pedestrians (Regular Sidewalk remains open)
- South driveway for Centex (8032 Lickman Rd) must be closed, detoured from north driveway.
- After working hours, road configuration to be re-instated.
- Daily Health and Safety meetings will be conducted
- Maximum 10 hour fieldwork day.
- At least 1 Omega employee will be onsite to supervise any hired subcontractors.
- 3.2m Lane Width must be maintained at all times

N

MAXIMUM
50
km/h

	Legend
28 x	 Barrel
2 x	 Barricade
2 x	 C-018-1A
2 x	 C-132
2 x	 Tripod Sign
2 x	 Windmaster Sign
2 x	 Work Area

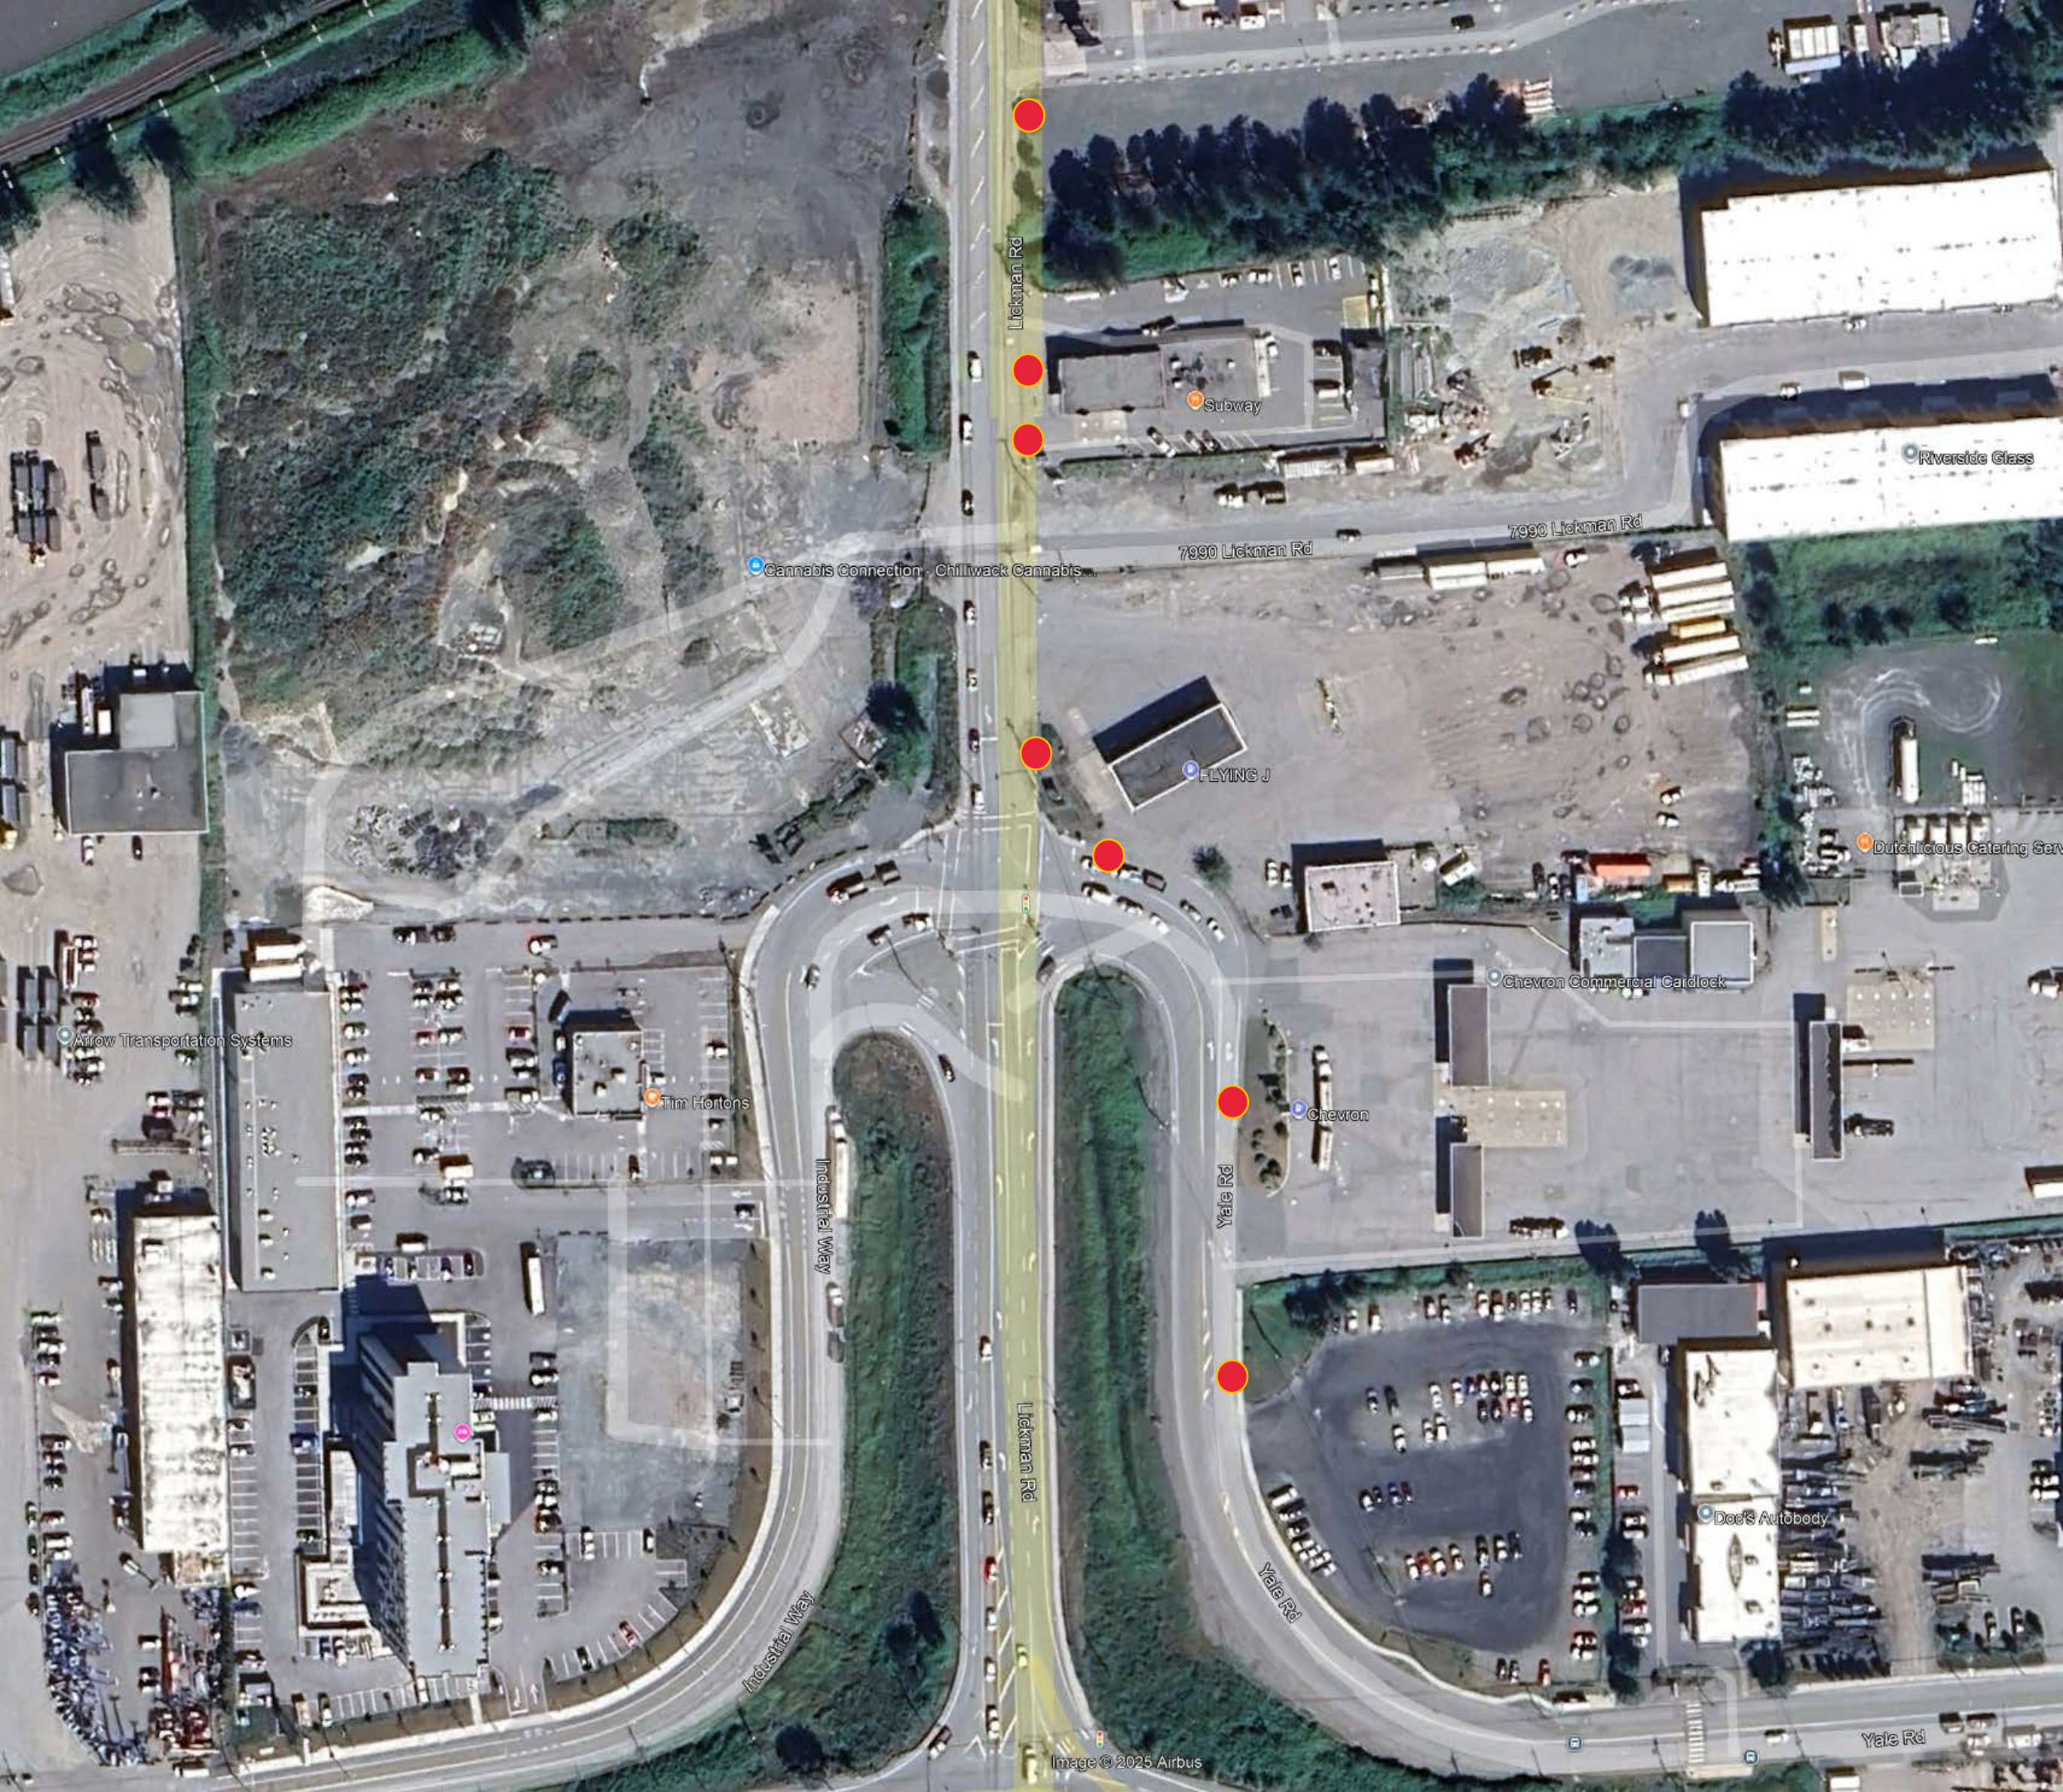

Lickman Rd

Subway

Riverside Glass

7990 Lickman Rd

7990 Lickman Rd

Cannabis Connection - Chilliwack Cannabis...

FLYING J

Dutchicious Catering Serv

Chevron Commercial Cardlock

Arrow Transportation Systems

Tim Hortons

Chevron

Industrial Way

Yale Rd

Lickman Rd

Doc's Autobody

Industrial Way

Yale Rd

Yale Rd