




|   |   |   |                |          |             |       |        |       |             |                     |                |                                   |                                   |        |             |
|---|---|---|----------------|----------|-------------|-------|--------|-------|-------------|---------------------|----------------|-----------------------------------|-----------------------------------|--------|-------------|
| <div> Ministry of Transportation and Transit</div> | Contractor   | <div>Median Closure with Buffer Vehicle &amp; Speed Reduction</div> <div>Trans-Canada Highway &amp; Lickman Rd</div> <div>Chilliwack, British Columbia</div> | Authentication | Rev. No. | Description | Prp'd | Chck'd | Rvw'd | Date        | Hours of Operation: | Gazetted Speed | Site Contact                      |                                   |        |             |
|   | <div></div>                                        |   |                |          |             |       |        |       |             |                     | TBD            | <div>MAXIMUM</div> <div>100</div> | Saifullah Tahir<br>C 778.763.1803 |        |             |
|   | Traffic Design Provider   |   |                |          |             |       |        |       |             |                     |                | Start Date                        | Delineator Spacing                | Scale  | Sheet       |
|   | <div></div> <div>Safety forward &gt;&gt;&gt;</div> |   |                |          |             |       |        |       |             |                     | TBD            | 15 meters                         |                                   | 1:1250 |             |
|   |   |   |                |          |             |       |        |       |             |                     |                |                                   | End Date                          |        | Drawing No. |
| <div></div>                                     |   | Original Date of Completion   |                | LLMO     | SH          |       |        |       | OCT/06/2025 |                     |                | 058974-D0198435-3                 | of 05                             |        |             |



|   |                                                                                                |   |                |              |                                             |                                   |       |       |             |                     |                   |              |  |
|---|------------------------------------------------------------------------------------------------|---|----------------|--------------|---------------------------------------------|-----------------------------------|-------|-------|-------------|---------------------|-------------------|--------------|--|
| <div> Ministry of Transportation and Transit</div> | Contractor                                                                                     | <div>Median Closure with Buffer Vehicle<br/>&amp; Speed Reduction<br/>Trans-Canada Highway &amp; Lickman Rd<br/>Chilliwack, British Columbia</div> | Authentication | Rev. No.     | Description                                 | Prp'd                             | Chk'd | Rvw'd | Date        | Hours of Operation: | Gazetted Speed    | Site Contact |  |
|   | <div></div> |   |                | TBD          | <div><div>MAXIMUM</div><div>100</div></div> | Saifullah Tahir<br>C 778.763.1803 |       |       |             |                     |                   |              |  |
|   |                                                                                                |   |                | Start Date   | Delineator Spacing                          | Scale                             | Sheet |       |             |                     |                   |              |  |
|   |                                                                                                |   |                | TBD          |                                             |                                   |       |       |             |                     |                   |              |  |
|   |                                                                                                |   |                | End Date     |                                             |                                   |       |       |             |                     |                   |              |  |
|   | TBD                                                                                            |   |                | 15 meters    | Drawing No.                                 | 03 of 05                          |       |       |             |                     |                   |              |  |
| <div> Safety forward &gt;&gt;&gt;</div>           |                                                                                                |   |                | <div>△</div> | Original Date of Completion                 | LLMO                              | SH    |       | OCT/06/2025 |                     | 058974-D0198435-3 |              |  |

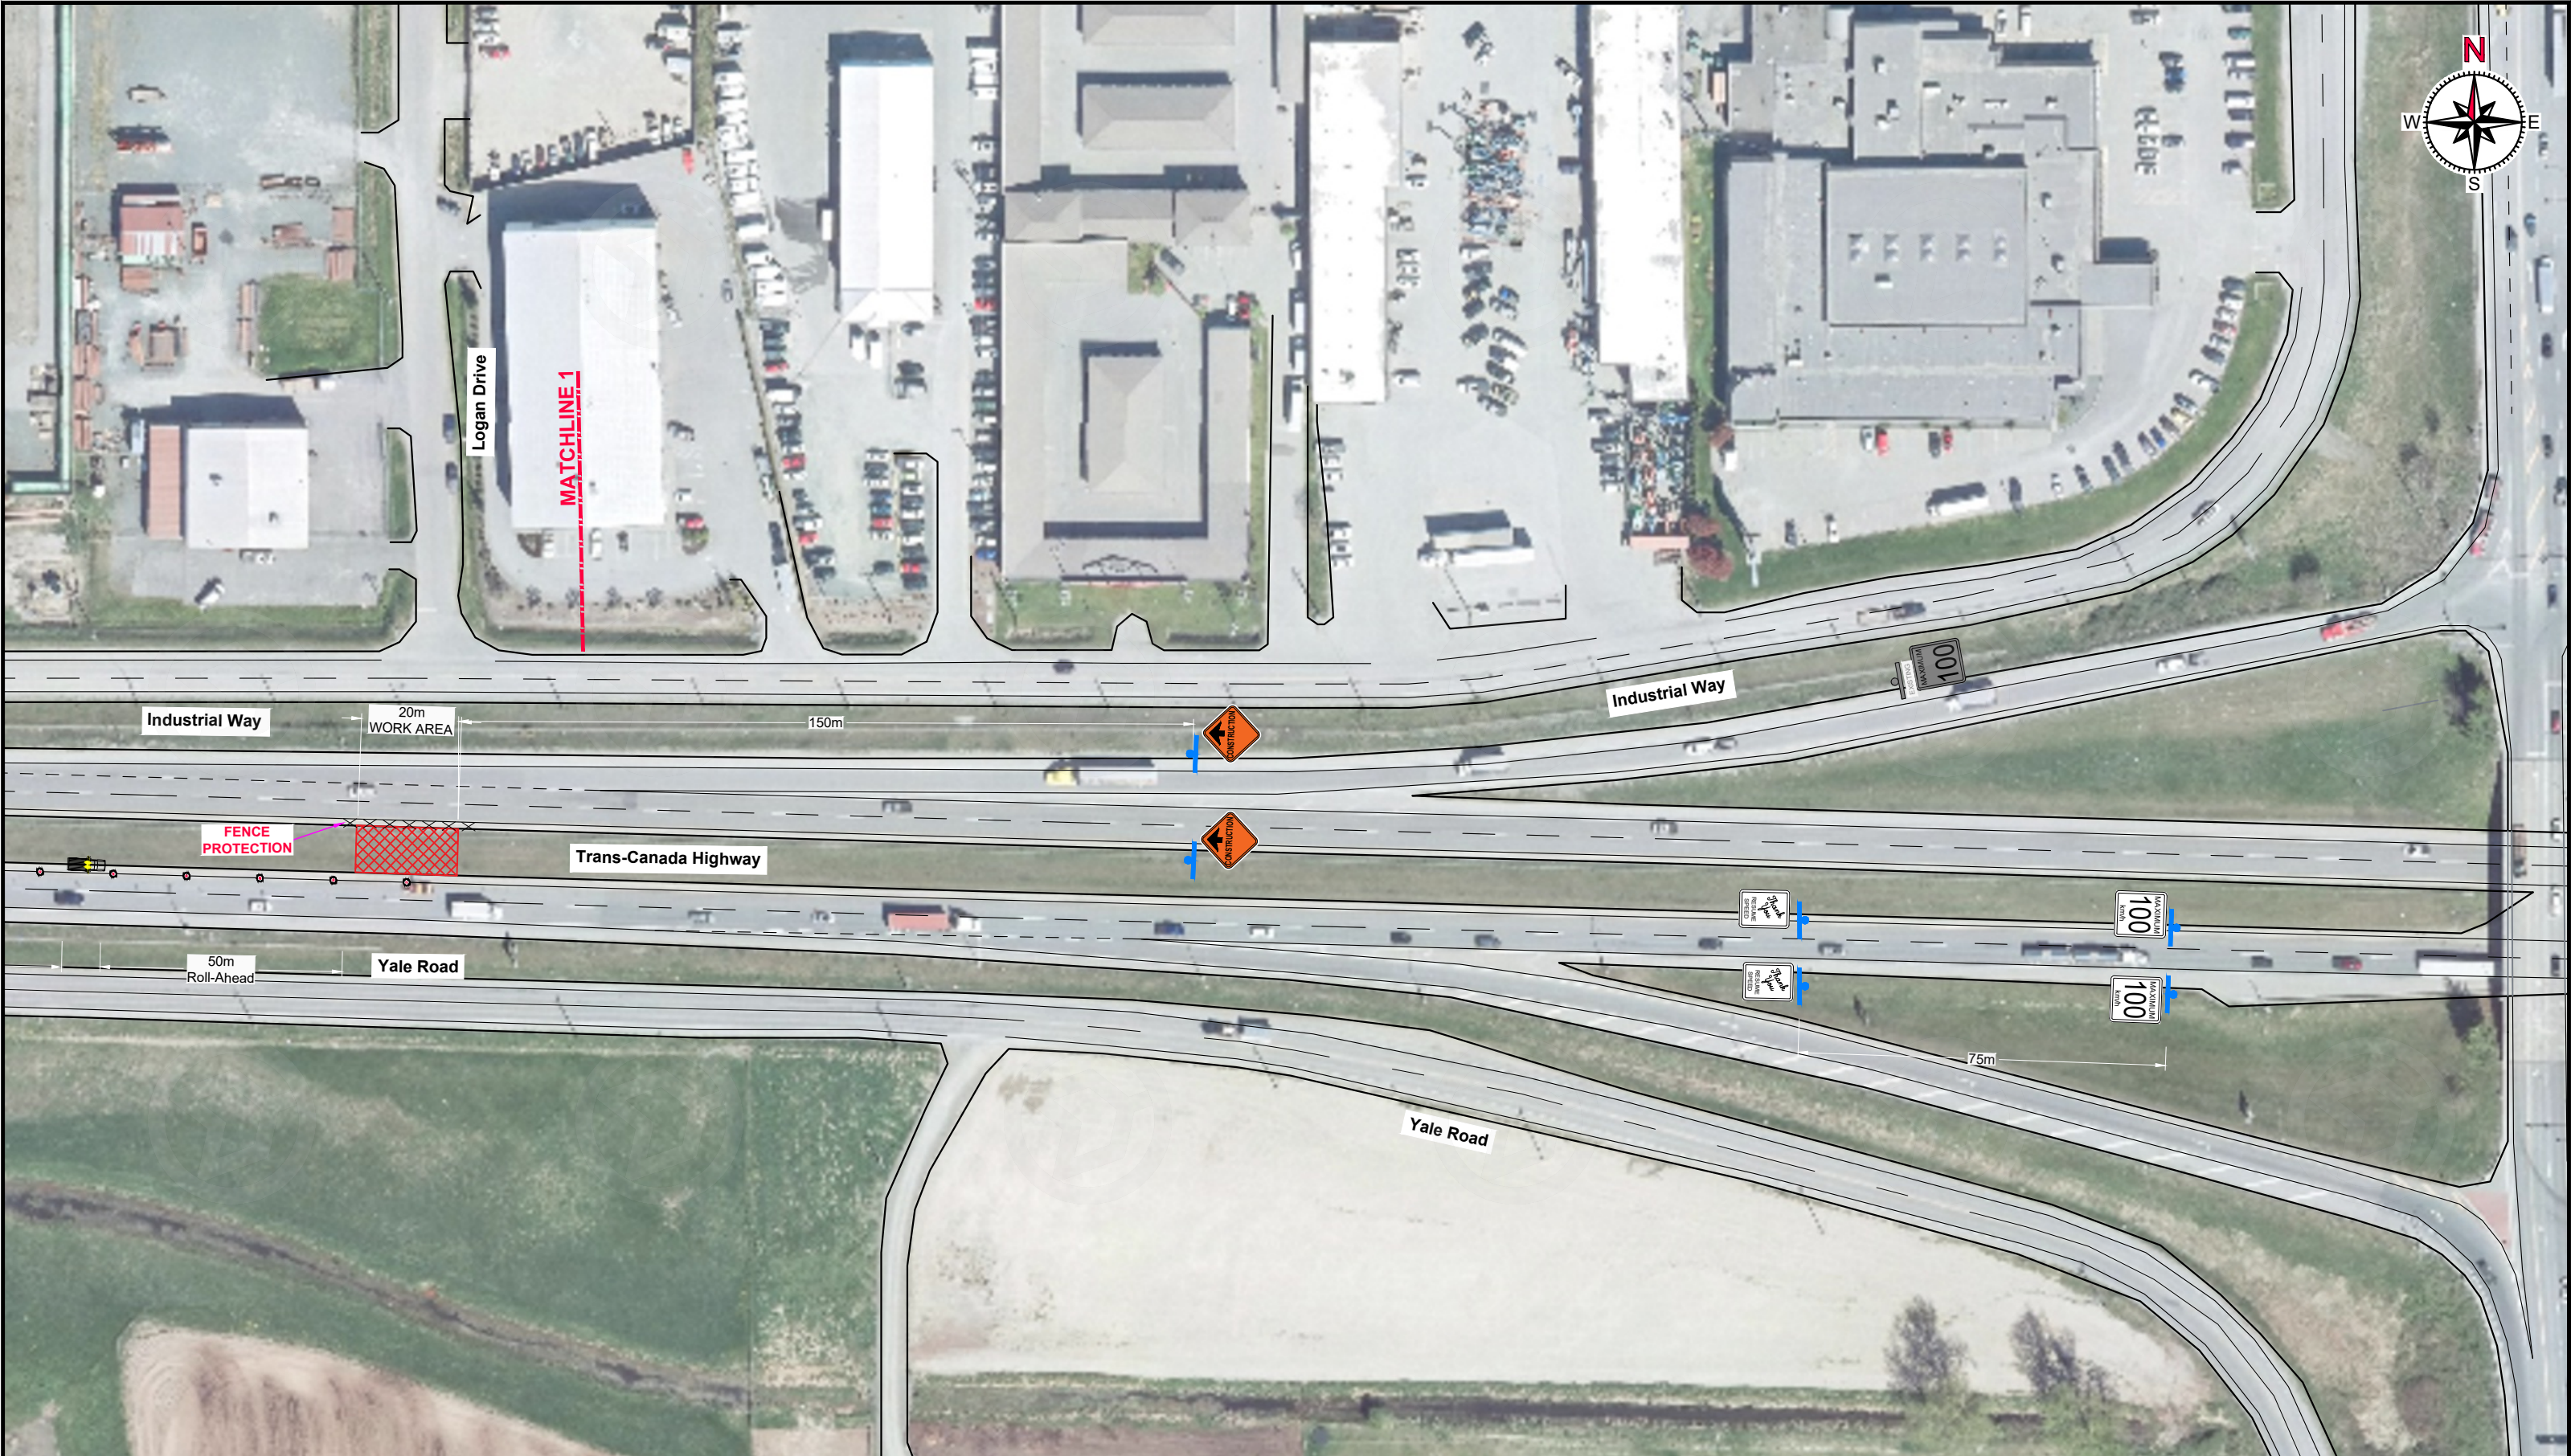

|   |                                                                                                |   |                |                   |                            |                                   |       |       |      |                     |                |              |  |
|---|------------------------------------------------------------------------------------------------|---|----------------|-------------------|----------------------------|-----------------------------------|-------|-------|------|---------------------|----------------|--------------|--|
| <div> Ministry of Transportation and Transit</div> | Contractor                                                                                     | <div>Median Closure with Buffer Vehicle<br/>&amp; Speed Reduction<br/>Trans-Canada Highway &amp; Lickman Rd<br/>Chilliwack, British Columbia</div> | Authentication | Rev. No.          | Description                | Prp'd                             | Chk'd | Rvw'd | Date | Hours of Operation: | Gazetted Speed | Site Contact |  |
|   | <div></div> |   |                | TBD               | <div>MAXIMUM<br/>100</div> | Saifullah Tahir<br>C 778.763.1803 |       |       |      |                     |                |              |  |
|   |                                                                                                |   |                | Start Date        | Delineator Spacing         | Scale                             | Sheet |       |      |                     |                |              |  |
|   |                                                                                                |   |                | TBD               | 15<br>meters               | 1:1250                            | 04    |       |      |                     |                |              |  |
|   |                                                                                                |   |                | End Date          |                            | Drawing No.                       |       |       |      |                     |                |              |  |
|   | TBD                                                                                            |   |                | 058974-D0198435-3 | of 05                      |                                   |       |       |      |                     |                |              |  |
| <div></div>                                     | Original Date of Completion                                                                    | LLMO   | SH             |                   | OCT/06/2025                |                                   |       |       |      |                     |                |              |  |

© COPYRIGHT ATS Traffic 2025