



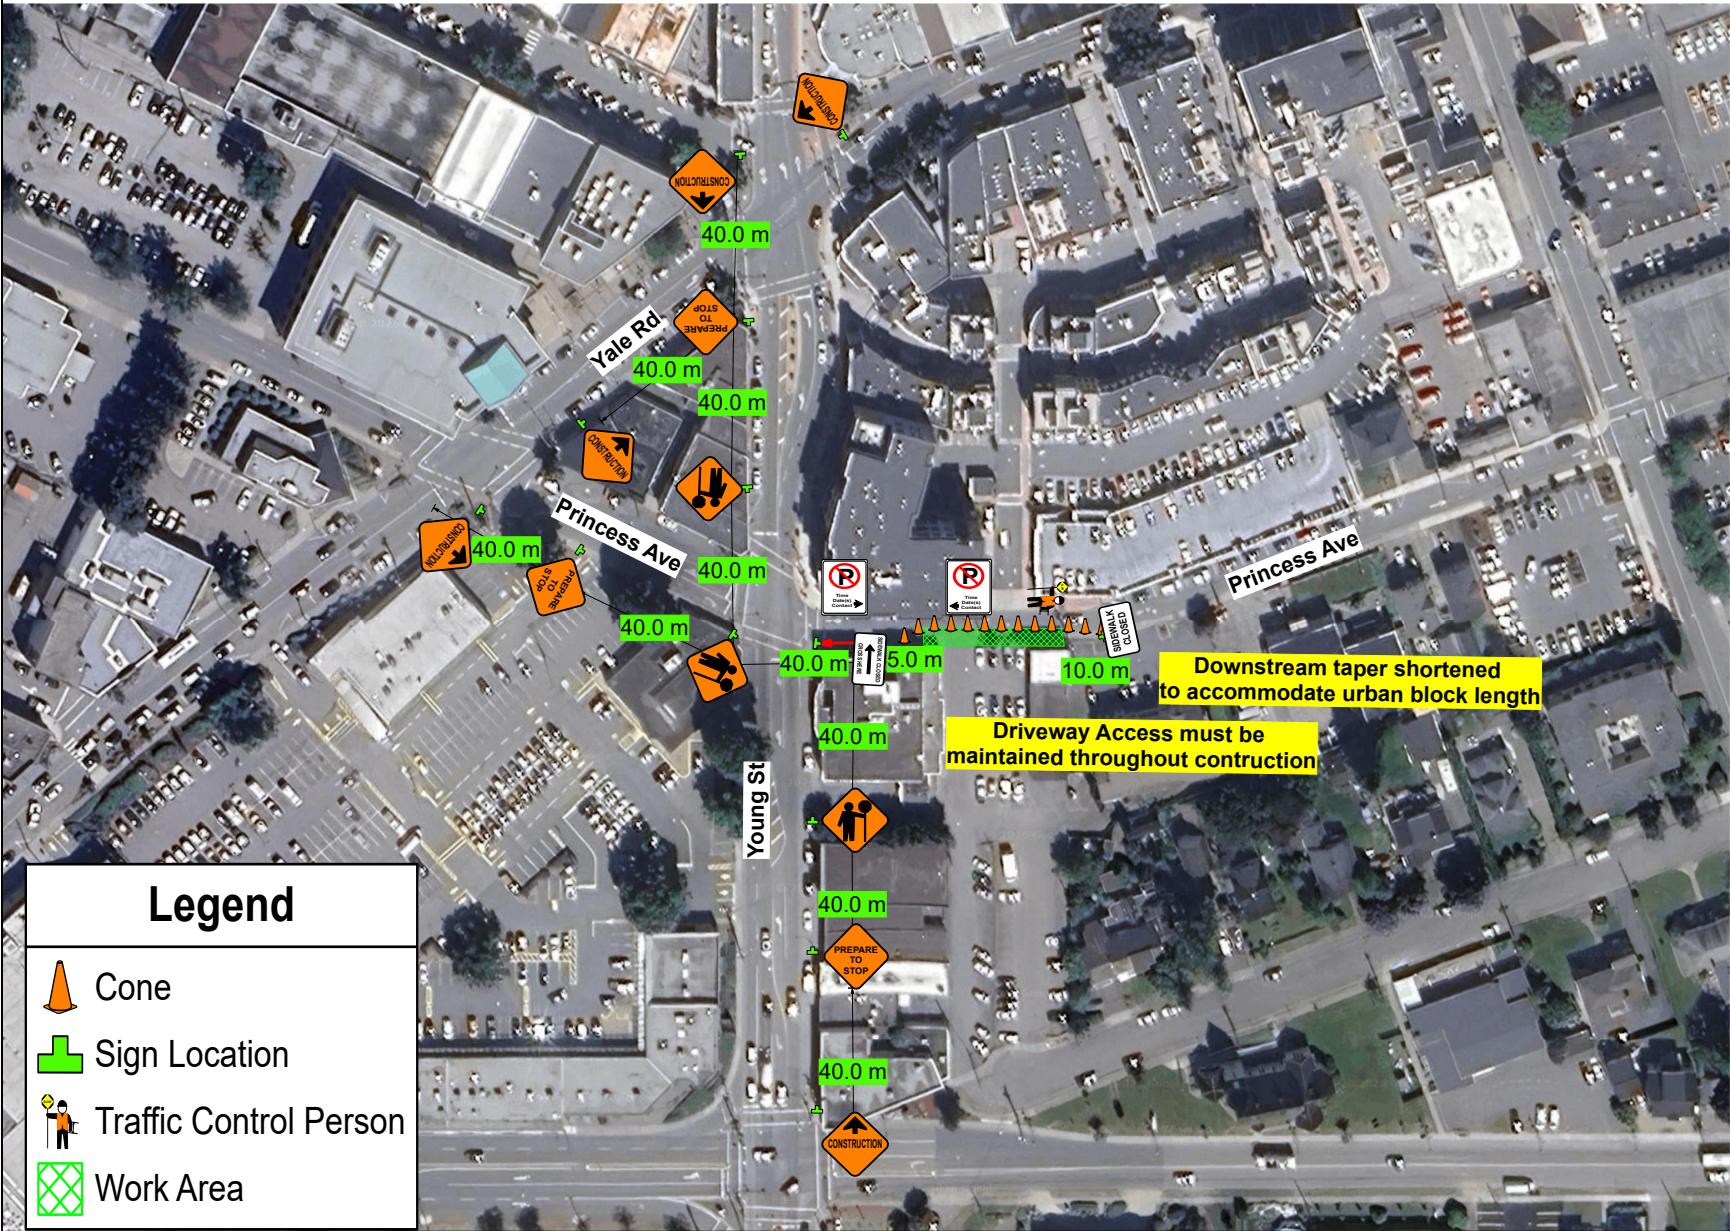

Date: TBD **Author:** Petersons Traffic Control - SN - 1709446 **Project:** Young Rd and Princess Ave, Chilliwack
Drawing No: 1 **Revision No:** 00 **Client :** Crown Contracting Ltd.
Figure: 8.5 Work on Shoulder

Comments:

1. All conflicting regulatory signs shall be covered during construction.
2. A minimum lane width of 3.2M will be maintained during construction.
3. All signage will comply with the MOTT Traffic Management Manual for Work on Roadways (2020).
4. When not in roadway, construction signage shall be covered or removed.
5. Hours of operation will be Monday - Friday 7:00 AM to 5:00 PM.
6. A 72-hour notice will be given to Coast Mountain Bus Company of any changes to routes or stops due to the ongoing construction or lane closures. (778-593-5774)
7. Driveway crossings and road crossings access will be maintained throughout construction where feasible.
8. TCP will assist vehicle's in and out of driveways.
9. TCP will assist pedestrians through the work zone.
10. Speed limit is 50 km/hr. Sign spacing to be 40 m. Sign distances may be shortened due to urban block length.
11. All signs on multi-lane sections will be installed on high level stands.
12. 72 hour written notice will be given to residents when no parking signage needs to be installed.
13. It is the contractor's duty to be compliant with the WorkSafeBC Occupational Health and Safety Regulations Part 18.

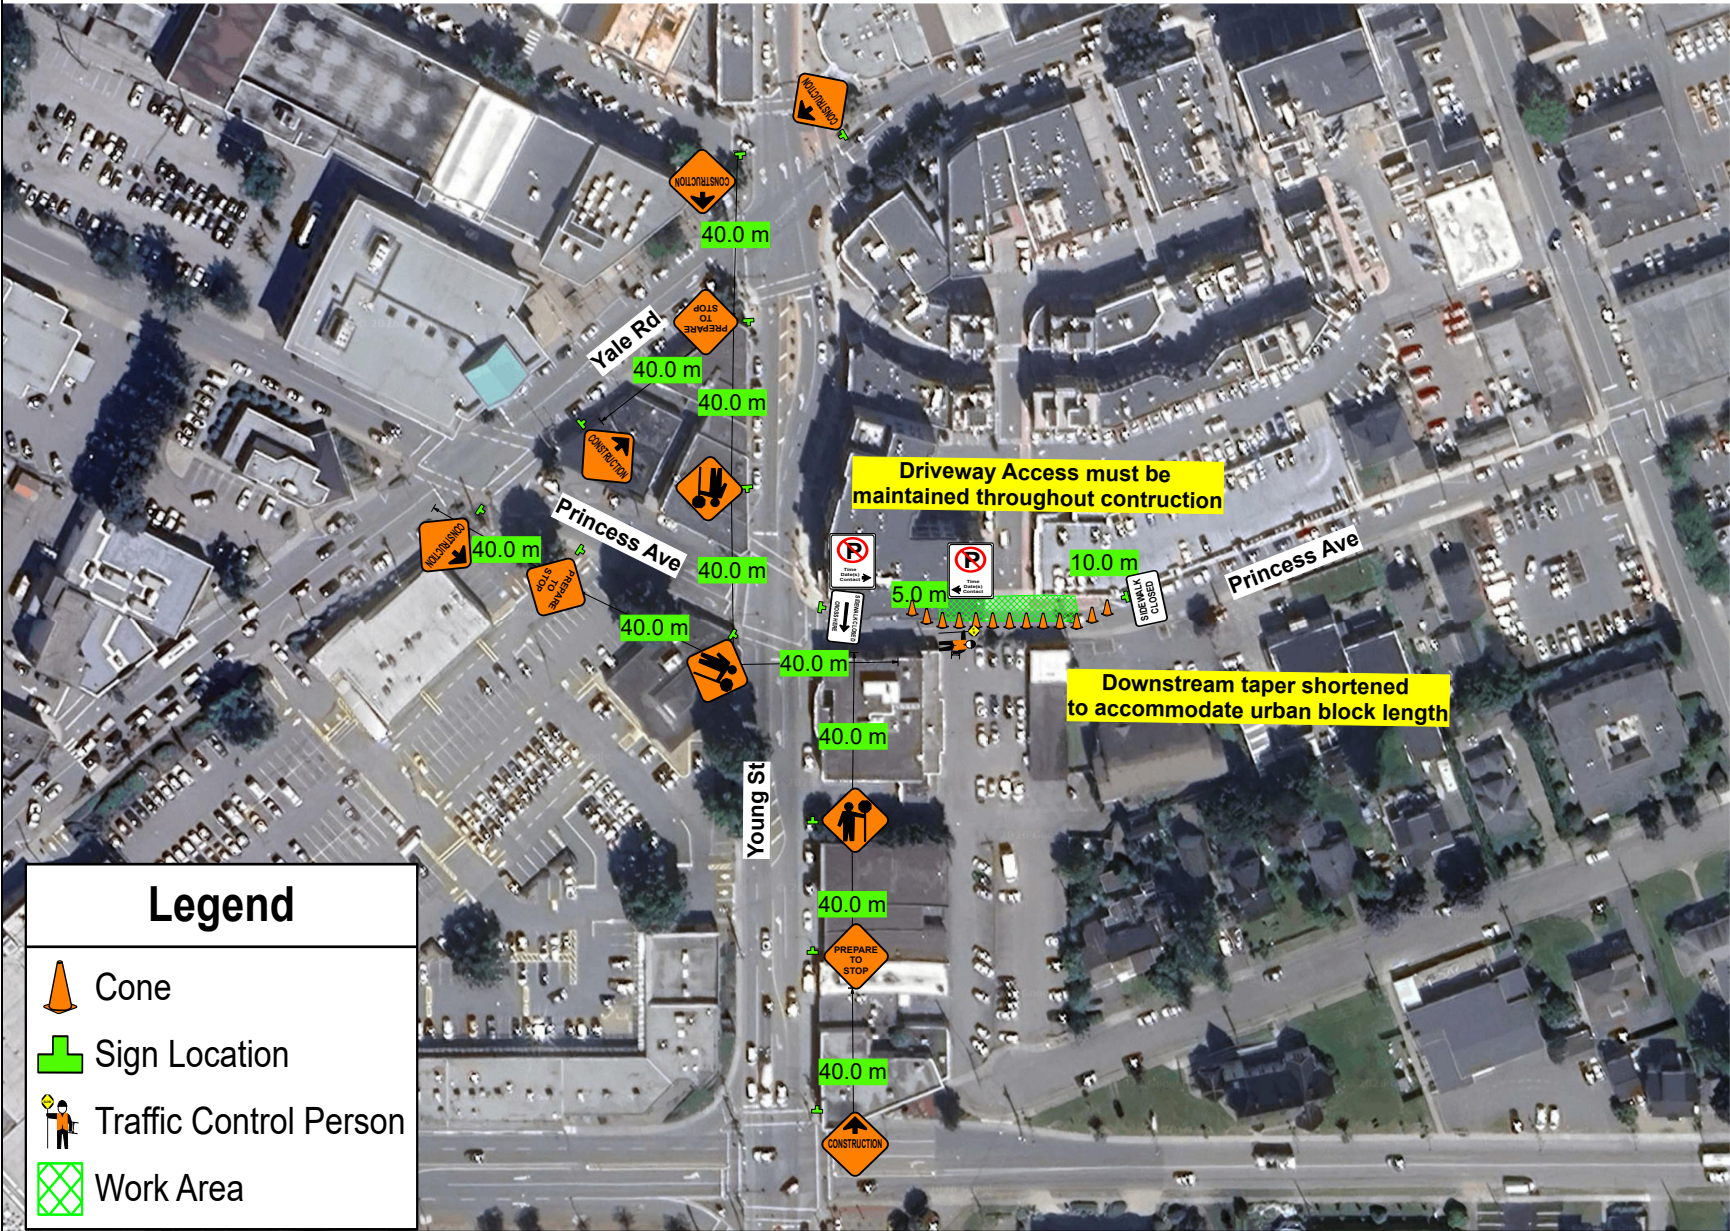


Date: TBD **Author:** Petersons Traffic Control - SN - 1709446 **Project:** Young Rd and Princess Ave, Chilliwack
Drawing No: 2 **Revision No:** 00 **Client :** Crown Contracting Ltd.
Figure: 8.5 Work on Shoulder



- Comments:**
- 1. All conflicting regulatory signs shall be covered during construction.
 - 2. A minimum lane width of 3.2M will be maintained during construction.
 - 3.All signage will comply with the MOTT Traffic Management Manual for Work on Roadways (2020).
 - 4.When not in roadway, construction signage shall be covered or removed.
 - 5. Hours of operation will be Monday - Friday 7:00 AM to 5:00 PM.
 - 6. A 72-hour notice will be given to Coast Mountain Bus Company of any changes to routes or stops due to the ongoing construction or lane closures. (778-593-5774)
 - 7. Driveway crossings and road crossings access will be maintained throughout construction where feasible.
 - 8. TCP will assist vehicle's in and out of driveways.
 - 9. TCP will assist pedestrians through the work zone.
 - 10. Speed limit is 50 km/hr. Sign spacing to be 40 m. Sign distances may be shortened due to urban block length.
 - 11. All signs on multi-lane sections will be installed on high level stands.
 - 12. 72 hour written notice will be given to residents when no parking signage needs to be installed.
 - 13. It is the contractor's duty to be compliant with the WorkSafeBC Occupational Health and Safety Regulations Part 18.



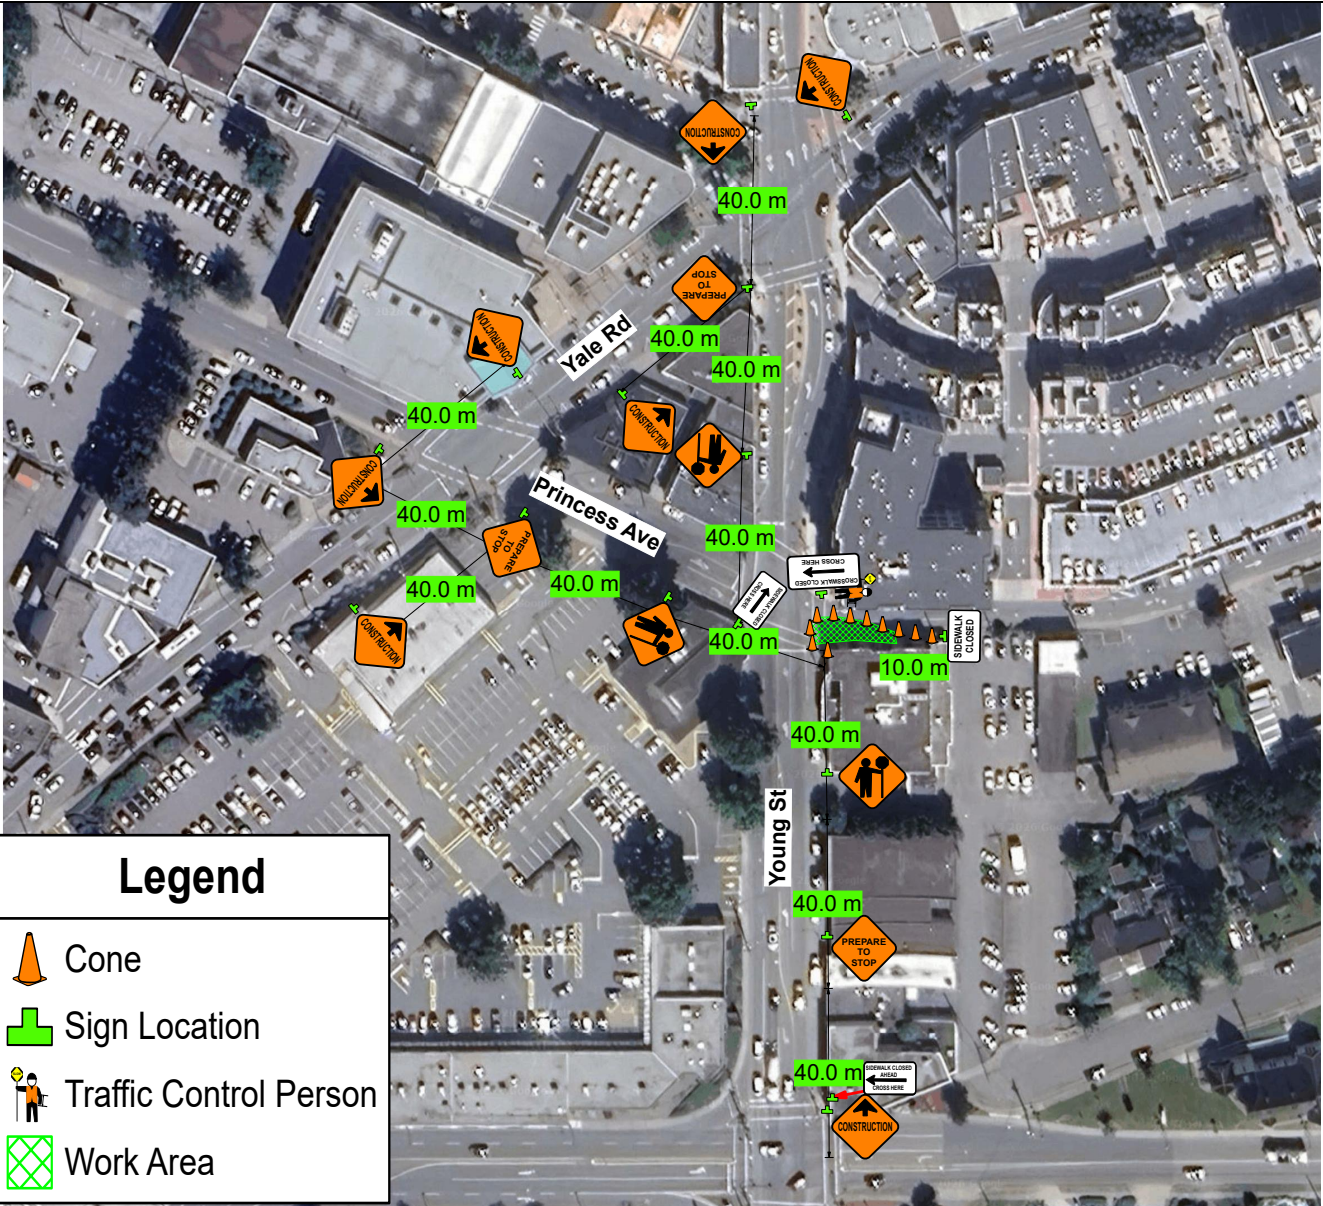

Date: TBD **Author:** Petersons Traffic Control - SN - 1709446 **Project:** Young Rd and Princess Ave, Chilliwack
Drawing No: 3 **Revision No:** 00 **Client :** Crown Contracting Ltd.
Figure: 8.5 Work on Shoulder



Comments:

1. All conflicting regulatory signs shall be covered during construction.
2. A minimum lane width of 3.2M will be maintained during construction.
3. All signage will comply with the MOTT Traffic Management Manual for Work on Roadways (2020).
4. When not in roadway, construction signage shall be covered or removed.
5. Hours of operation will be Monday - Friday 7:00 AM to 5:00 PM.
6. A 72-hour notice will be given to Coast Mountain Bus Company of any changes to routes or stops due to the ongoing construction or lane closures. (778-593-5774)
7. Driveway crossings and road crossings access will be maintained throughout construction where feasible.
8. TCP will assist vehicle's in and out of driveways.
9. TCP will assist pedestrians through the work zone.
10. Speed limit is 50 km/hr. Sign spacing to be 40 m. Sign distances may be shortened due to urban block length.
11. All signs on multi-lane sections will be installed on high level stands.
12. 72 hour written notice will be given to residents when no parking signage needs to be installed.
13. It is the contractor's duty to be compliant with the WorkSafeBC Occupational Health and Safety Regulations Part 18.