


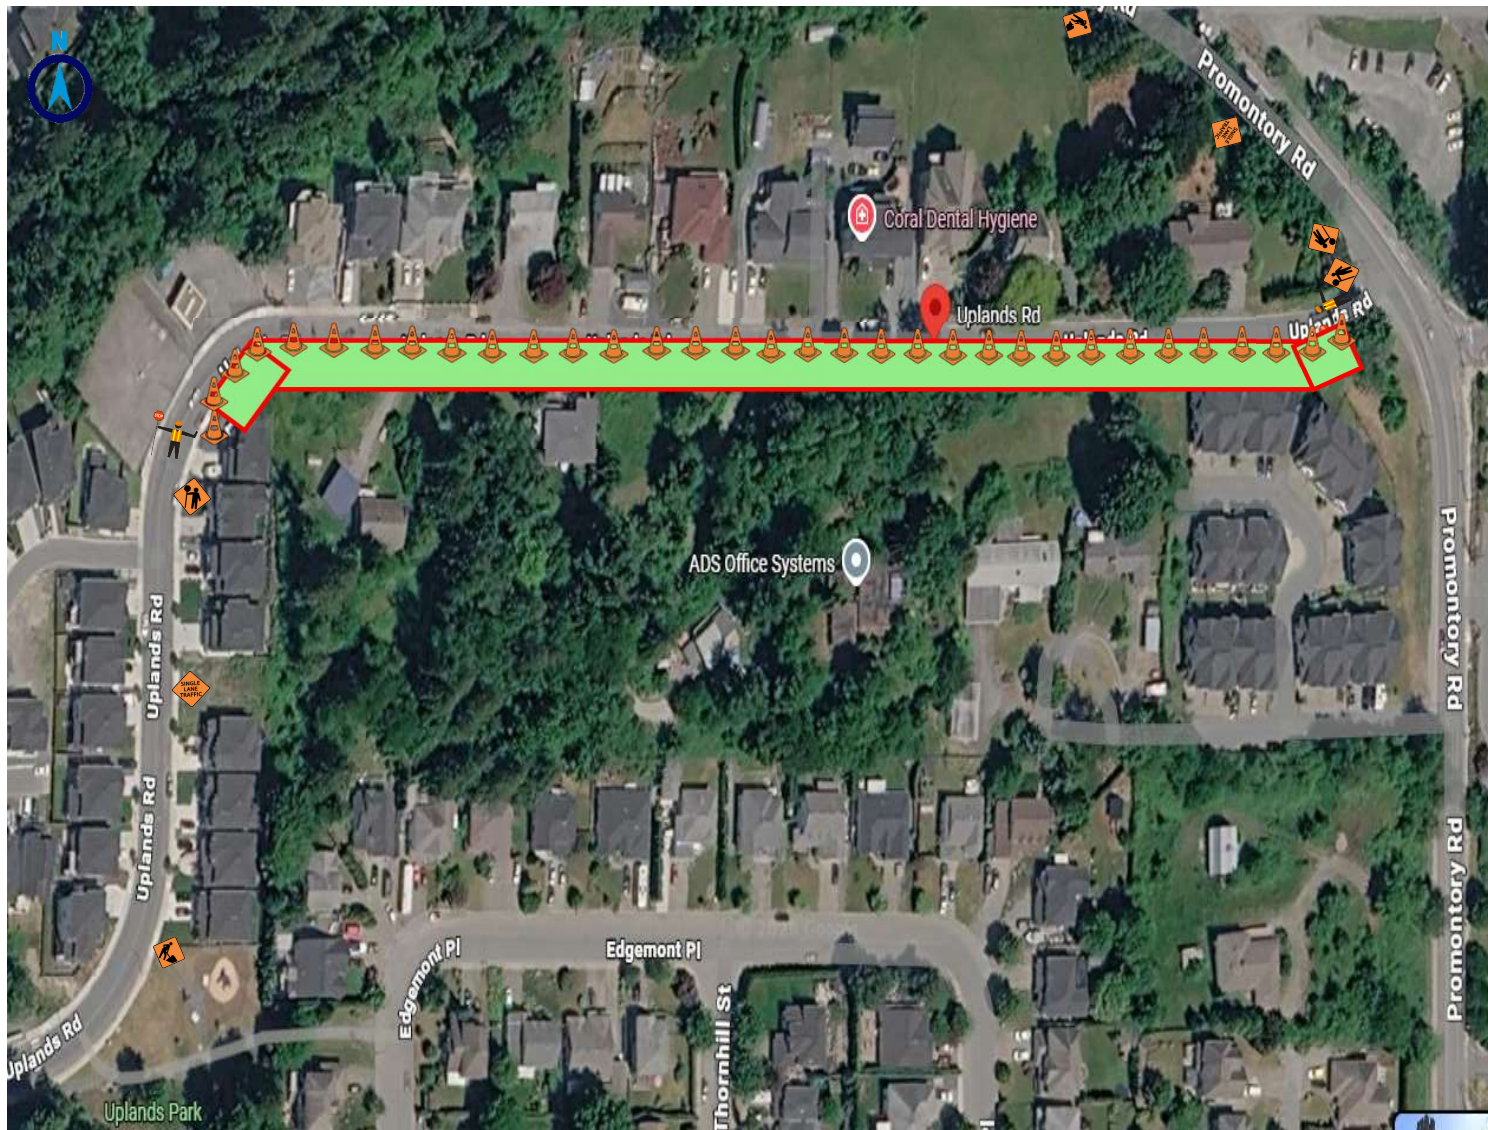

LEGEND	
	Work Area
	TCP
	C-001-1
	C-004
	C-030-8
	Cones

This Traffic Management Plan is for

Single lane alternating traffic on Uplands Road

Work to commence on
14-Sep-26

Work hours shall be from
7:00 - 17:00

Uplands Road

Element Excavating Ltd

Drawn on:

02-Sep-26

by:

JTH