


BASE IMAGE OBTAINED FROM CHILLIWACK WEBMAP



Rev.	Description	Date

Client Parsons Inc.			
Project Culvert Consulting Services Various Locations, Chilliwack, BC			
Project no. 25-1293	Drawn DJ	Design SN	Checked SH

Title LOCATION PLAN TEST HOLE 2 - McGRATH ROAD		
Date December 11, 2025	Scale 1:500	Drawing no. 25-1293-02

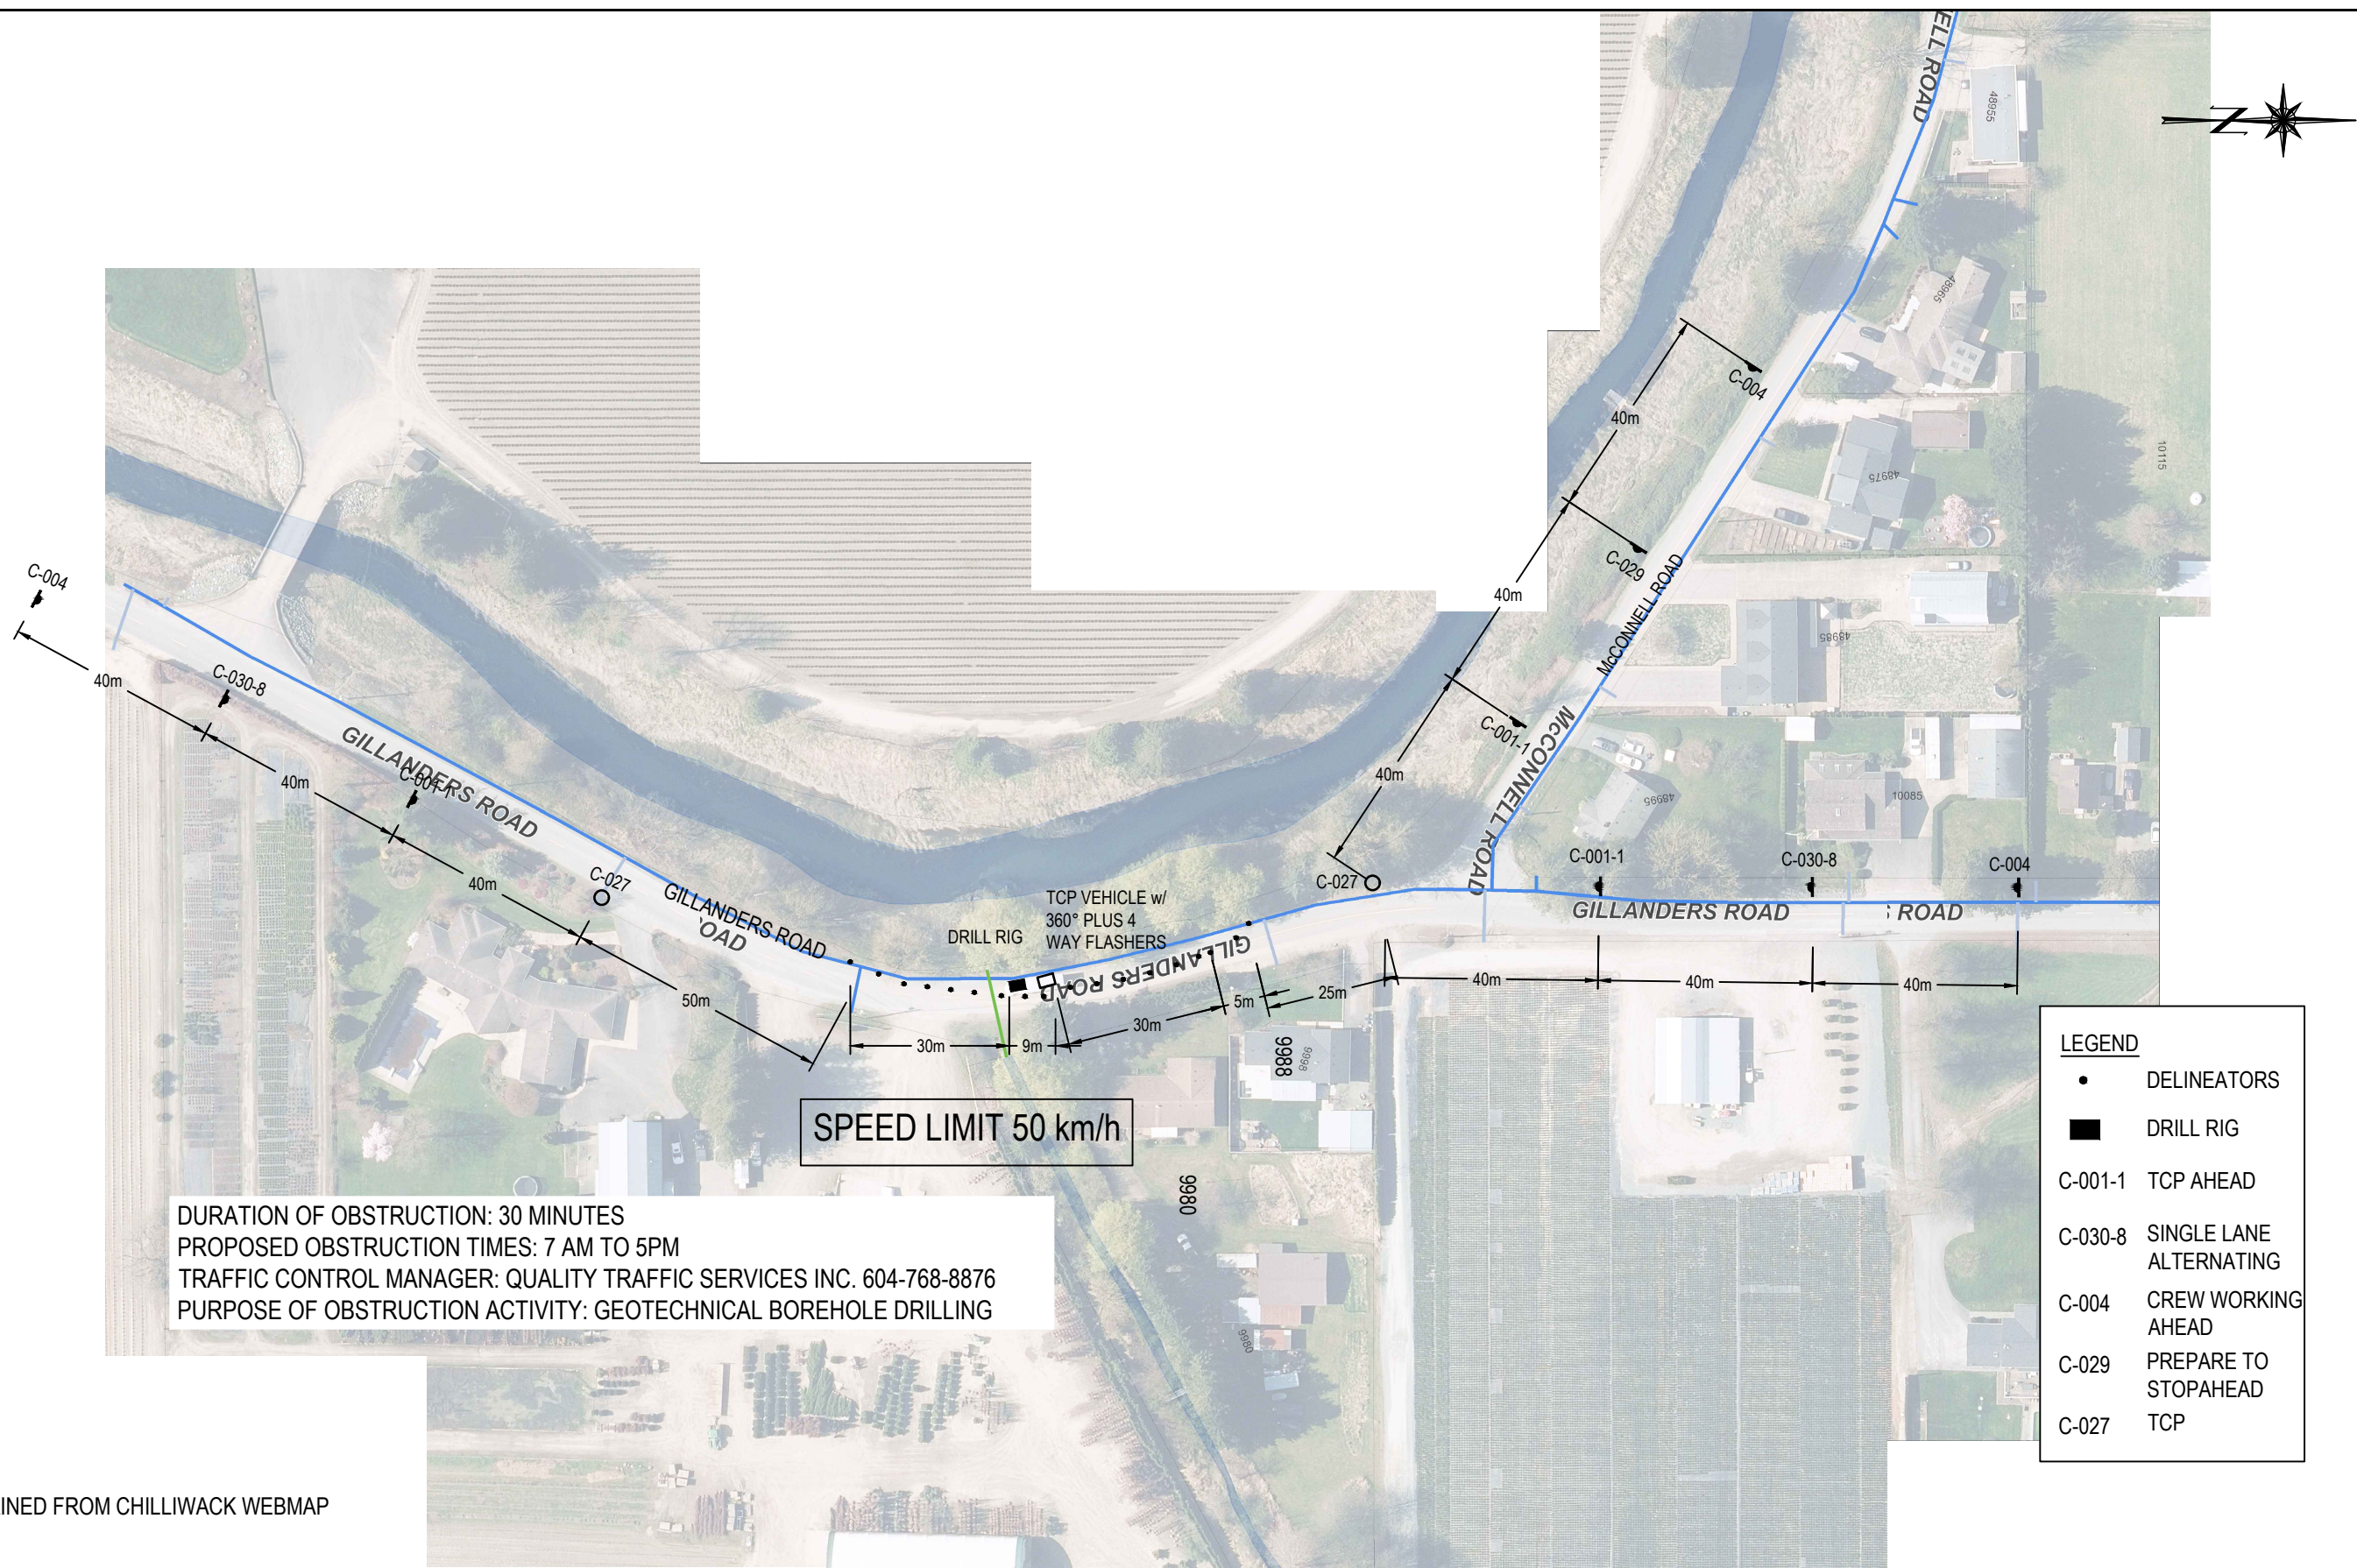

DURATION OF OBSTRUCTION: 30 MINUTES
PROPOSED OBSTRUCTION TIMES: 7 AM TO 5PM
TRAFFIC CONTROL MANAGER: QUALITY TRAFFIC SERVICES INC. 604-768-8876
PURPOSE OF OBSTRUCTION ACTIVITY: GEOTECHNICAL BOREHOLE DRILLING

LEGEND

•

DELINEATORS

■

DRILL RIG

C-001-1TCP AHEAD

C-030-8SINGLE LANE ALTERNATING

C-004CREW WORKING AHEAD

C-029PREPARE TO STOP AHEAD


C-027TCP

BASE IMAGE OBTAINED FROM CHILLIWACK WEBMAP

Rev.	Description	Date

Client Parsons Inc.			
Project Culvert Consulting Services Various Locations, Chilliwack, BC			
Project no. 25-1293	Drawn DJ	Design DJ	Checked DD

Title TRAFFIC PLAN SITE 1 - GILLANDERS ROAD		
Date December 11, 2025	Scale 1:1250	Drawing no. 25-1293-TMP-01

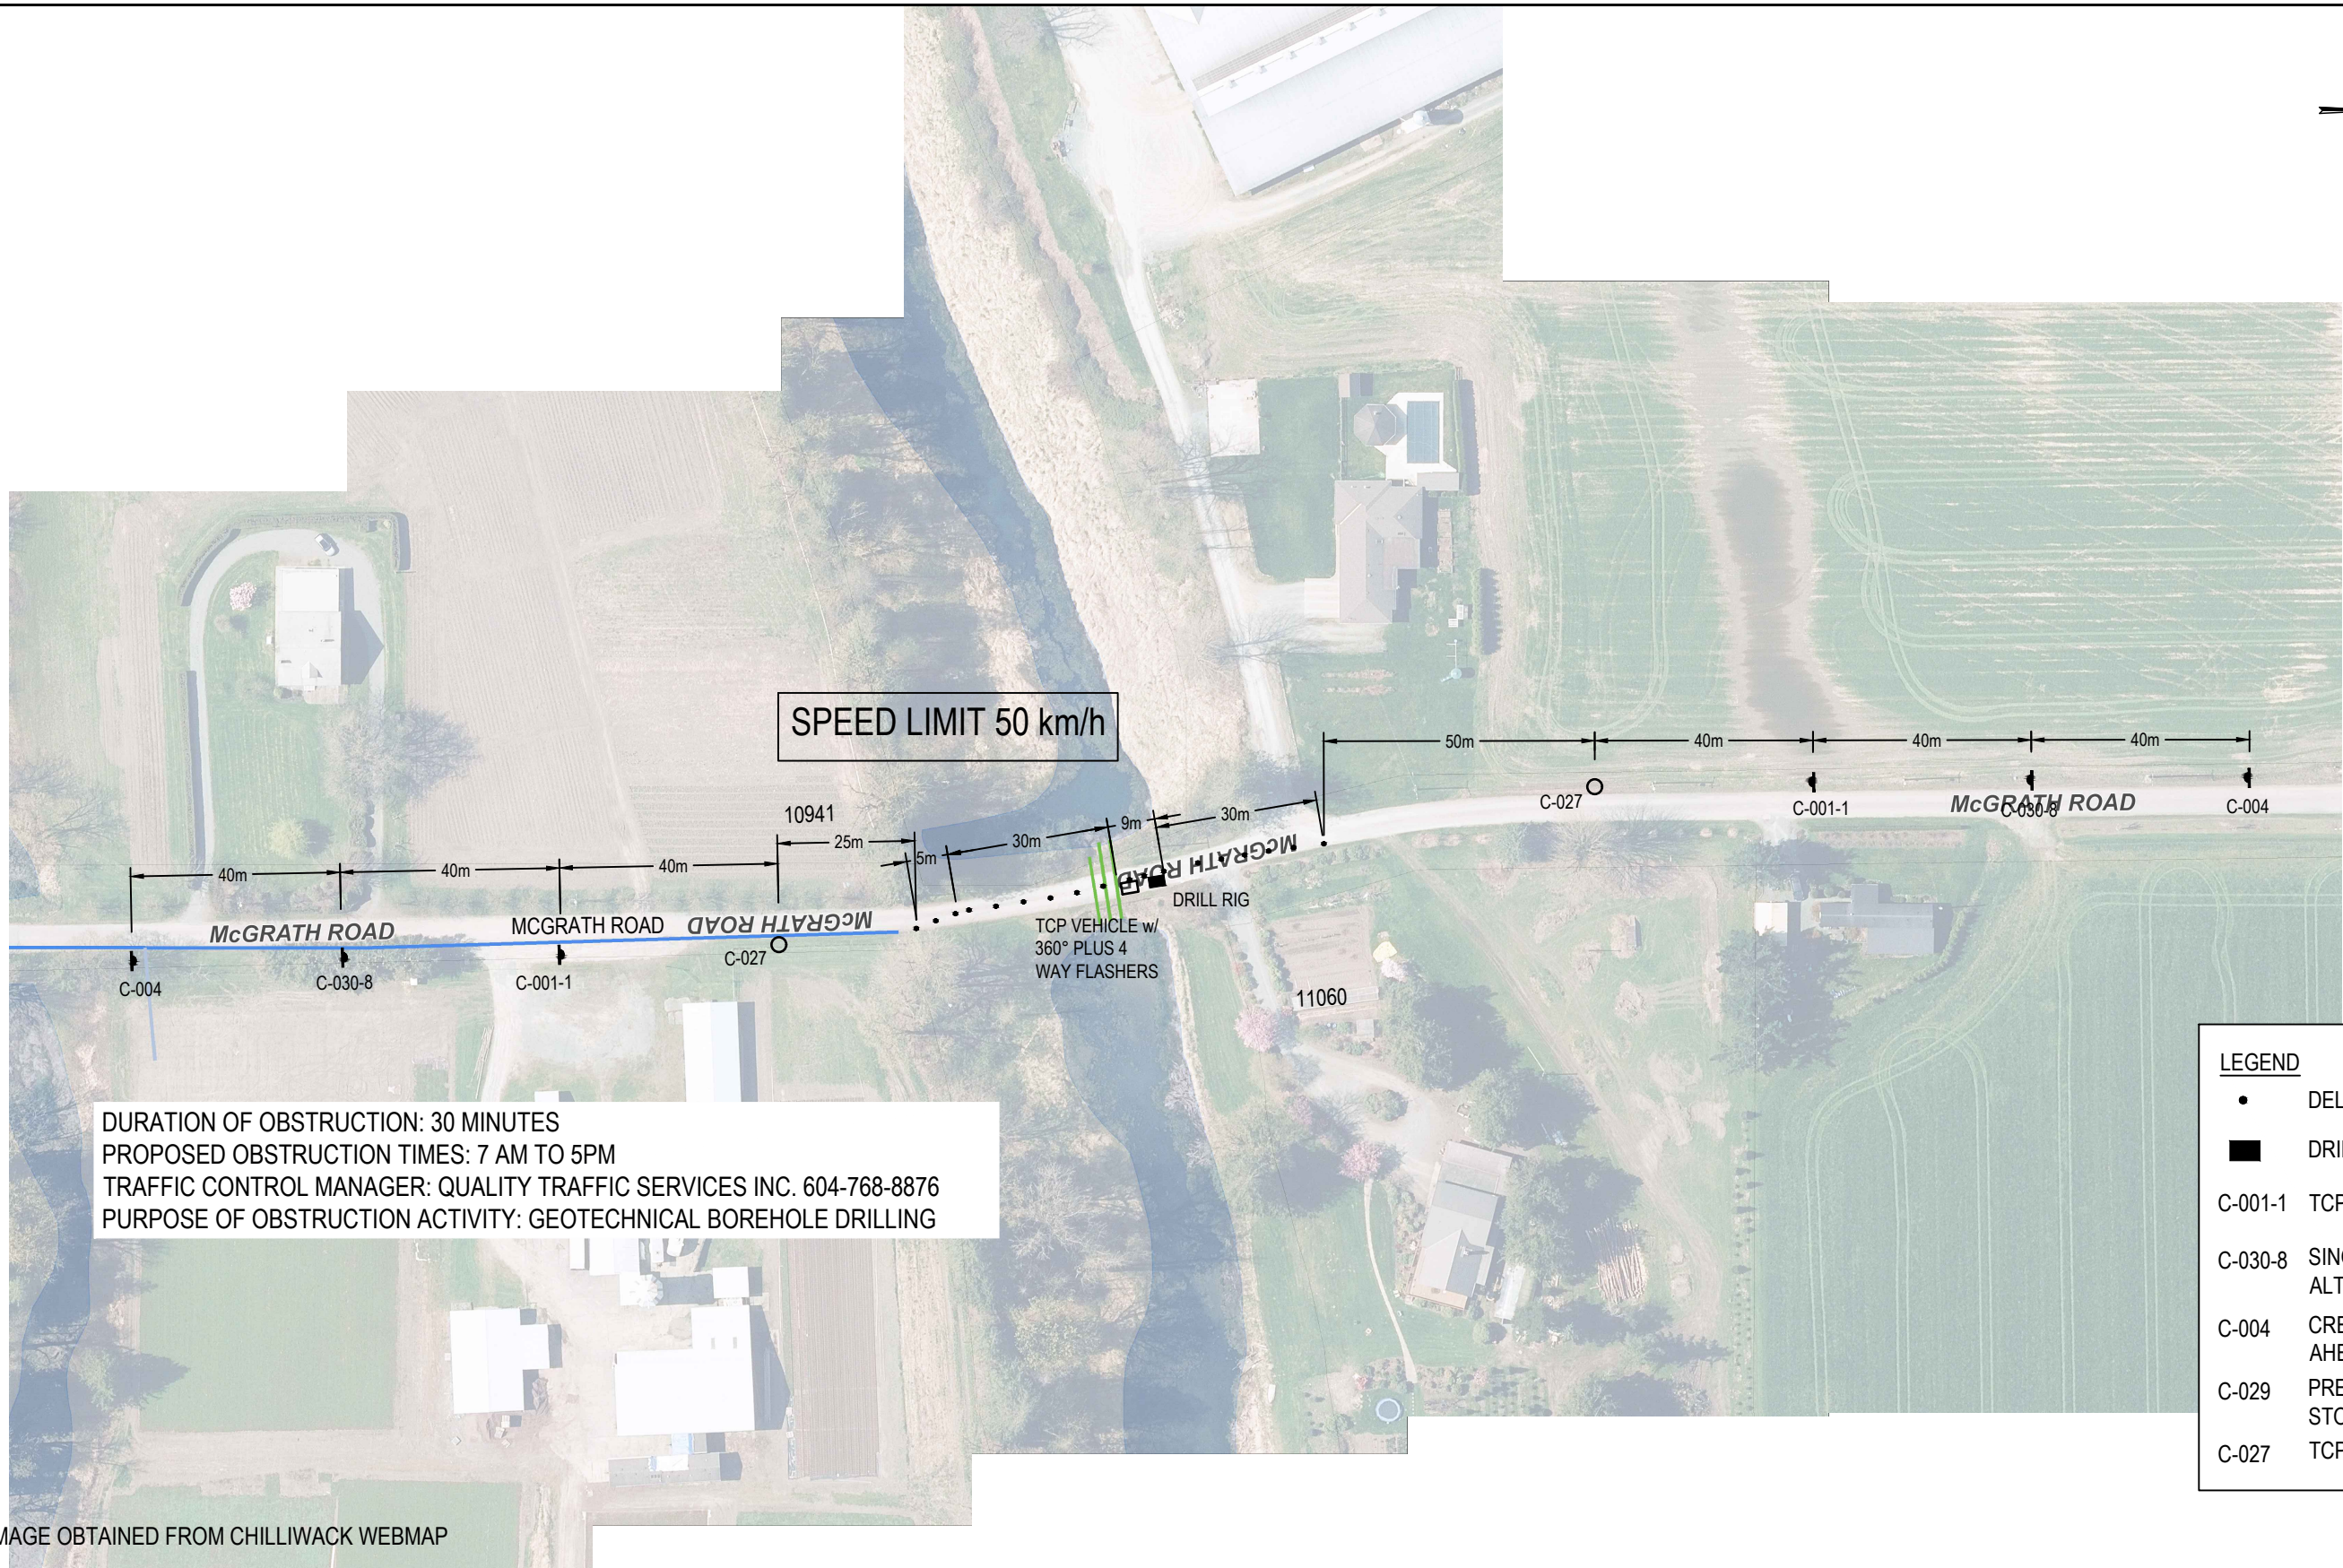

DURATION OF OBSTRUCTION: 30 MINUTES
PROPOSED OBSTRUCTION TIMES: 7 AM TO 5PM
TRAFFIC CONTROL MANAGER: QUALITY TRAFFIC SERVICES INC. 604-768-8876
PURPOSE OF OBSTRUCTION ACTIVITY: GEOTECHNICAL BOREHOLE DRILLING


LEGEND

- DELINEATORS
- DRILL RIG
- C-001-1 TCP AHEAD
- C-030-8 SINGLE LANE ALTERNATING
- C-004 CREW WORKING AHEAD
- C-029 PREPARE TO STOP AHEAD
- C-027 TCP

BASE IMAGE OBTAINED FROM CHILLIWACK WEBMAP



Rev.	Description	Date	Client				Title		
			Parsons Inc.						
			Project						
			Culvert Consulting Services						
			Various Locations, Chilliwack, BC						
			Project no.	Drawn	Design	Checked	Date	Scale	Drawing no.
			25-1293	DJ	DJ	DD	December 11, 2025	1:1250	25-1293-TMP-02

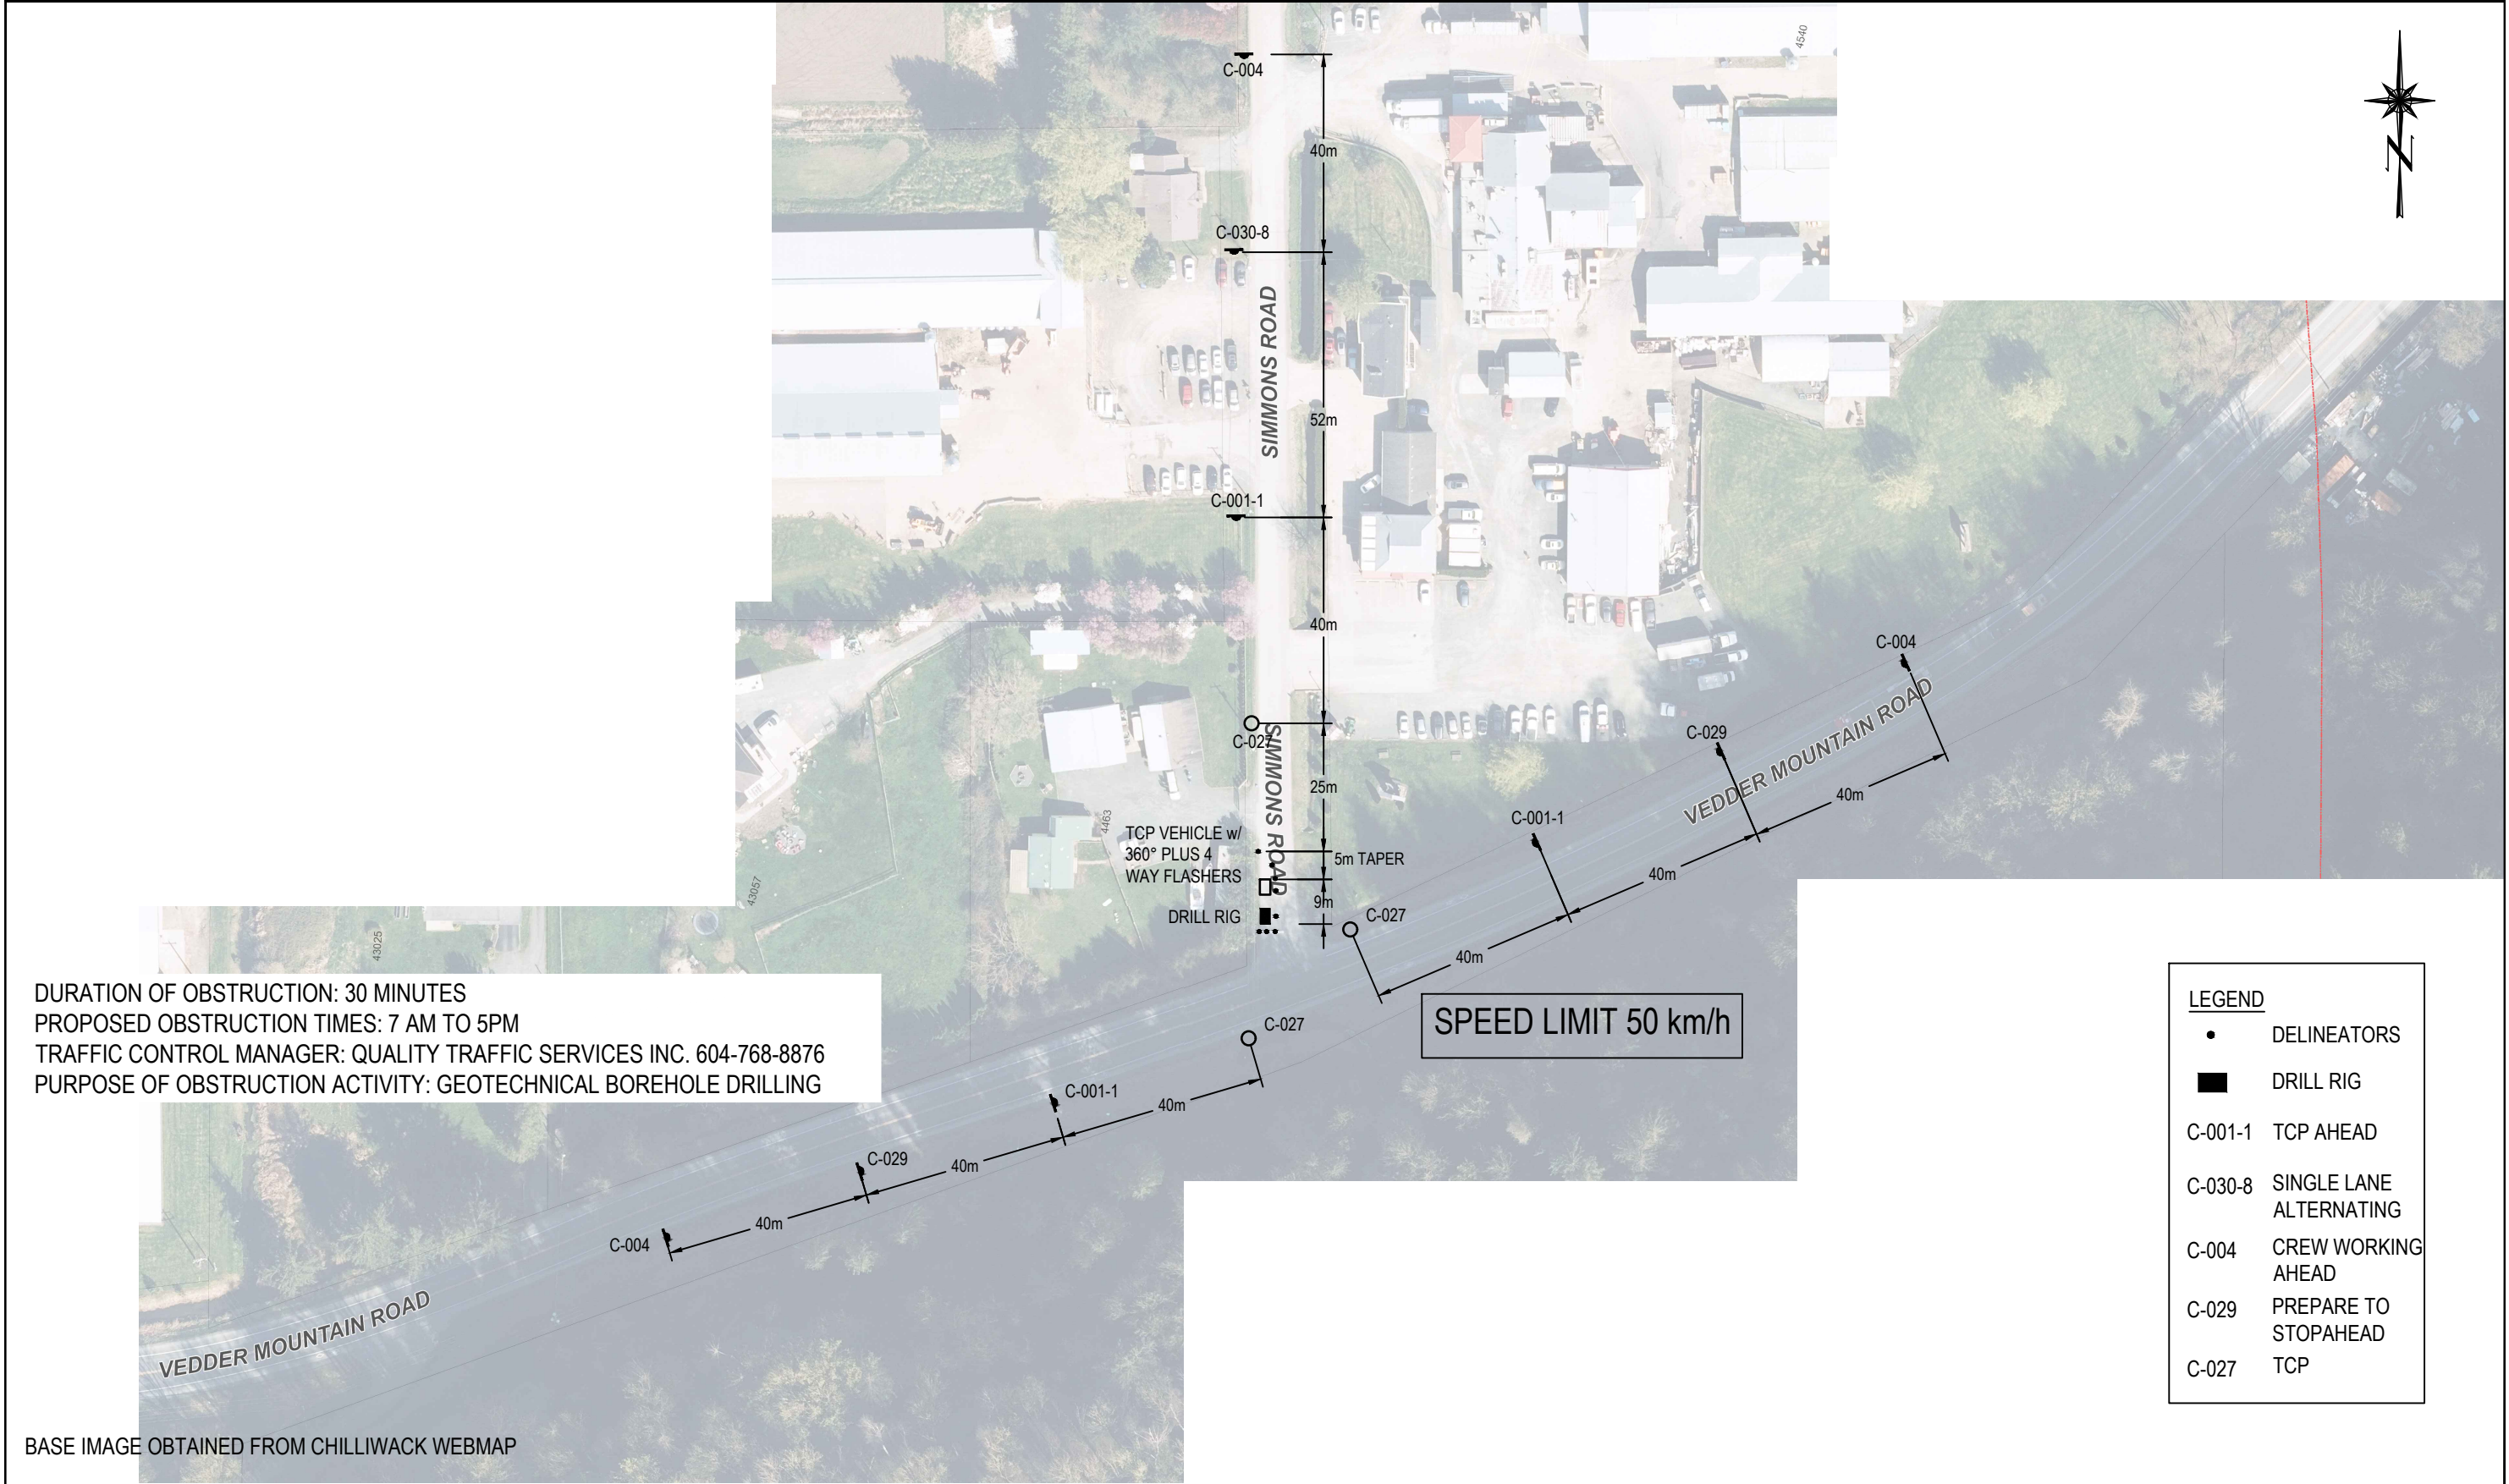

LEGEND	
•	DELINEATORS
■	DRILL RIG
C-001-1	TCP AHEAD
C-030-8	SINGLE LANE ALTERNATING
C-004	CREW WORKING AHEAD
C-029	PREPARE TO STOPAHEAD
C-027	TCP

Rev.	Description	Date

Client Parsons Inc.			
Project Culvert Consulting Services Various Locations, Chilliwack, BC			
Project no. 25-1293	Drawn DJ	Design DJ	Checked DD

Title TRAFFIC PLAN SITE 3 - SIMMONS ROAD		
Date December 11, 2025	Scale 1:1250	Drawing no. 25-1293-TMP-03