



FORTIS BC GAS
ADDRESS: 8769 PREST ROAD, CHILLIWACK
SCOPE OF WORK: PIPE INSTALLATION
JOB NUMBER: 31351337
DATE:
HOURS OF OPERATION:
WORK WILL TAKE ONE DAY TO COMPLETE

FORTIS BC GAS
ZANE S. SPURGEON
PROJECT MANAGER
EMAIL: SUPPORT@FORTISBC.COM
PHONE: 604-676-7000
TRAFFIC CONTROL PLAN WAS CREATED BY
MICHELLE PARKS
EMAIL: MPARKS@BBECONTRACTING.COM
PHONE: 604-561-1569

- LEGEND**
- TRAFFIC CONTROL PERSON
 - WORK ZONE
 - ADVANCE WARNING SIGNS
 - FLASHERS
 - CONSTRUCTION SIGN
 - NORTH ARROW
 - TUBULAR MARKERS
 - FLASHING ARROW BOARD
 - DIRECTION OF TRAFFIC
 - PEDESTRIAN PATHWAY

NOTES:

- SPEED LIMIT ON PREST ROAD AND CHILLIWACK CENTRAL IS 50 KM PER HOUR
- ALL SIGNS WILL BE PLACED ON TRIPPOD STANDS
- SPEED LIMIT ON ALL SIDE STREETS IS 50KM PER HOUR
- ALL SIGNS WILL BE PLACED ON TRIPPOD STANDS
- ALL SIDEWALKS WILL REMAIN OPEN
- ALL CROSSWALKS WILL REMAIN OPEN
- TRAFFIC CONTROL WILL ASSIST WITH DRIVEWAYS AFFECTED BY WORK ZONE CLOSURE
- TRAFFIC CONTROL TO COMPLY WITH SECTION 18 OF WORK SAFE BC REGULATIONS

Figure 12.2: Lane Closure in Roundabout – Single Lane – Short and Long Duration



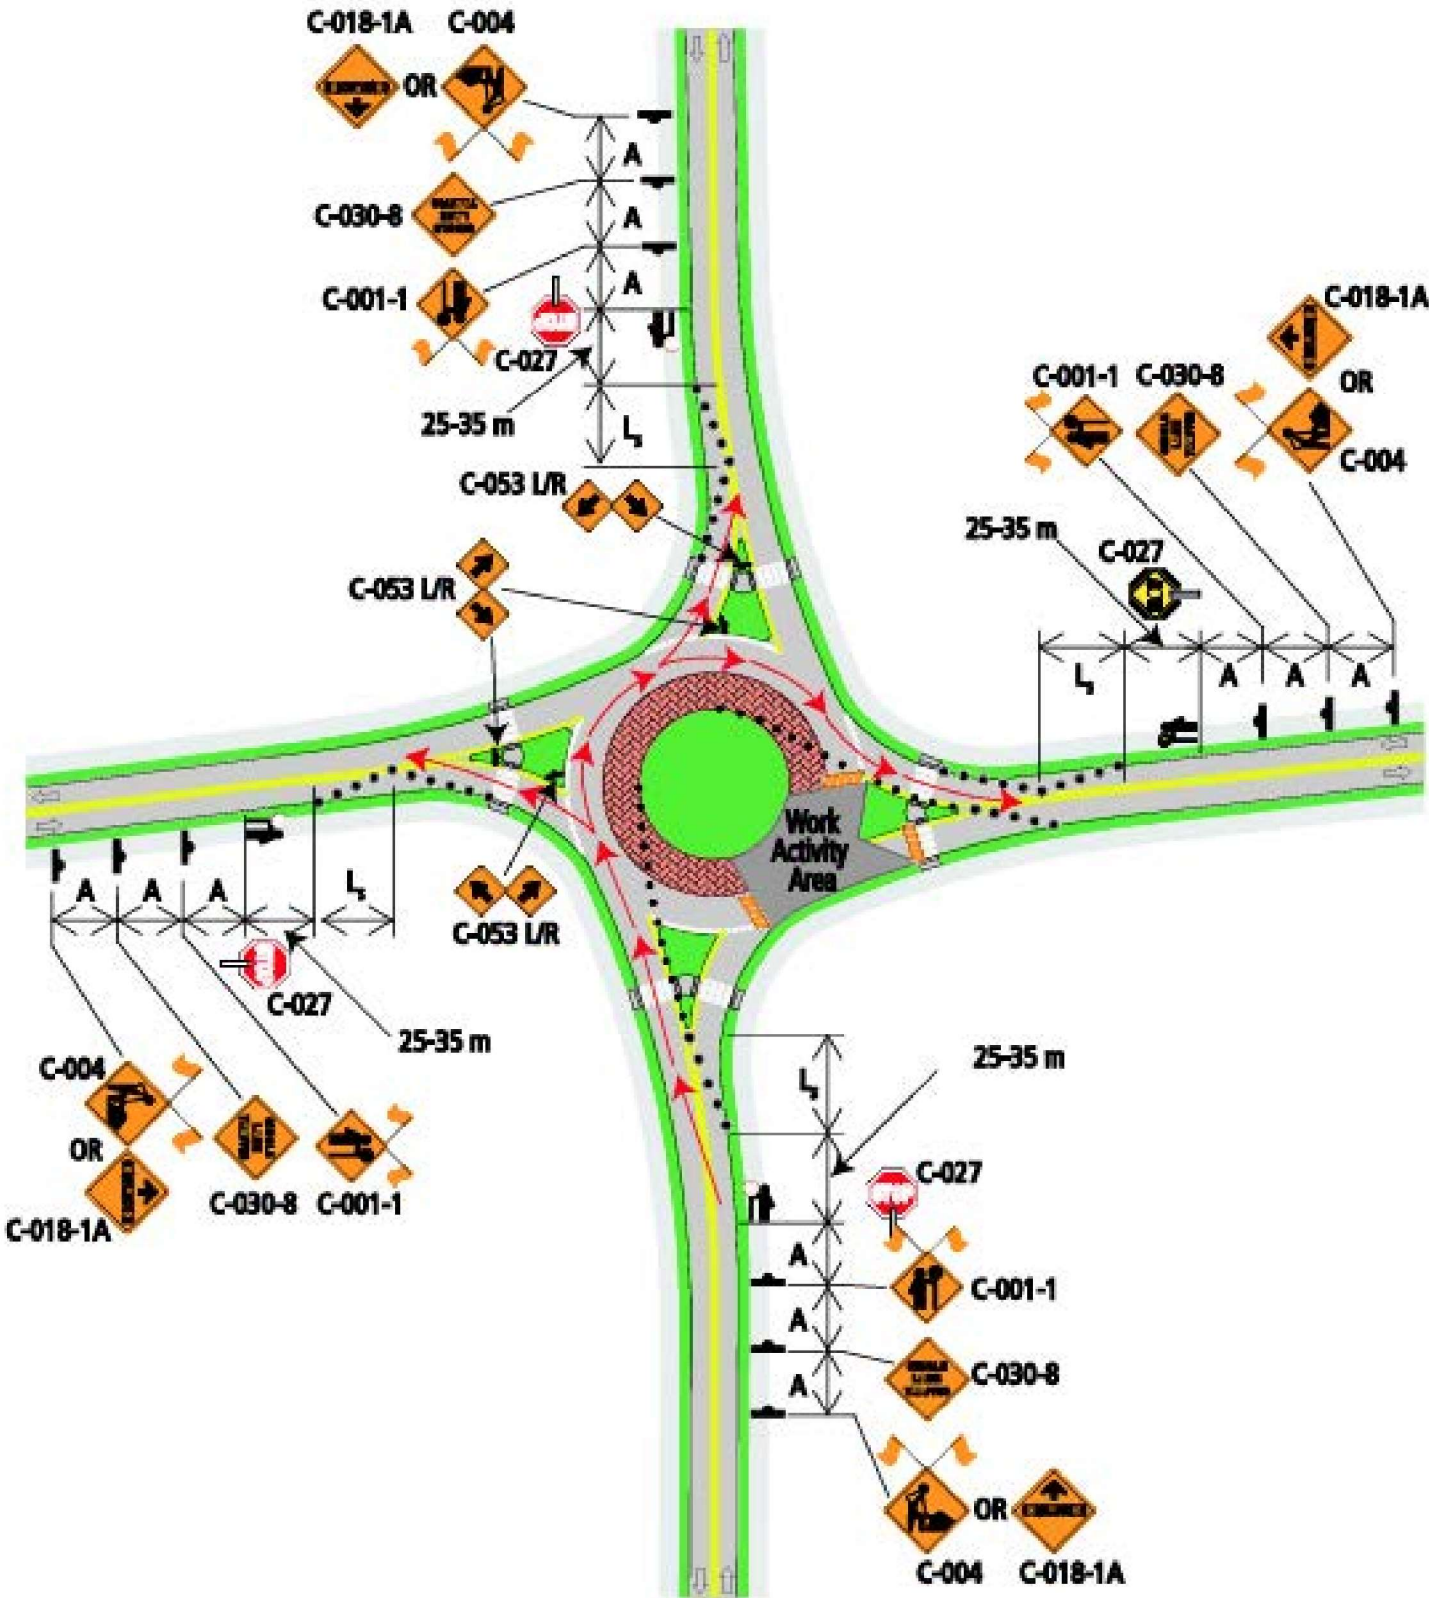


Figure 12.2: Lane Closure in Roundabout – Single Lane – Short and Long Duration

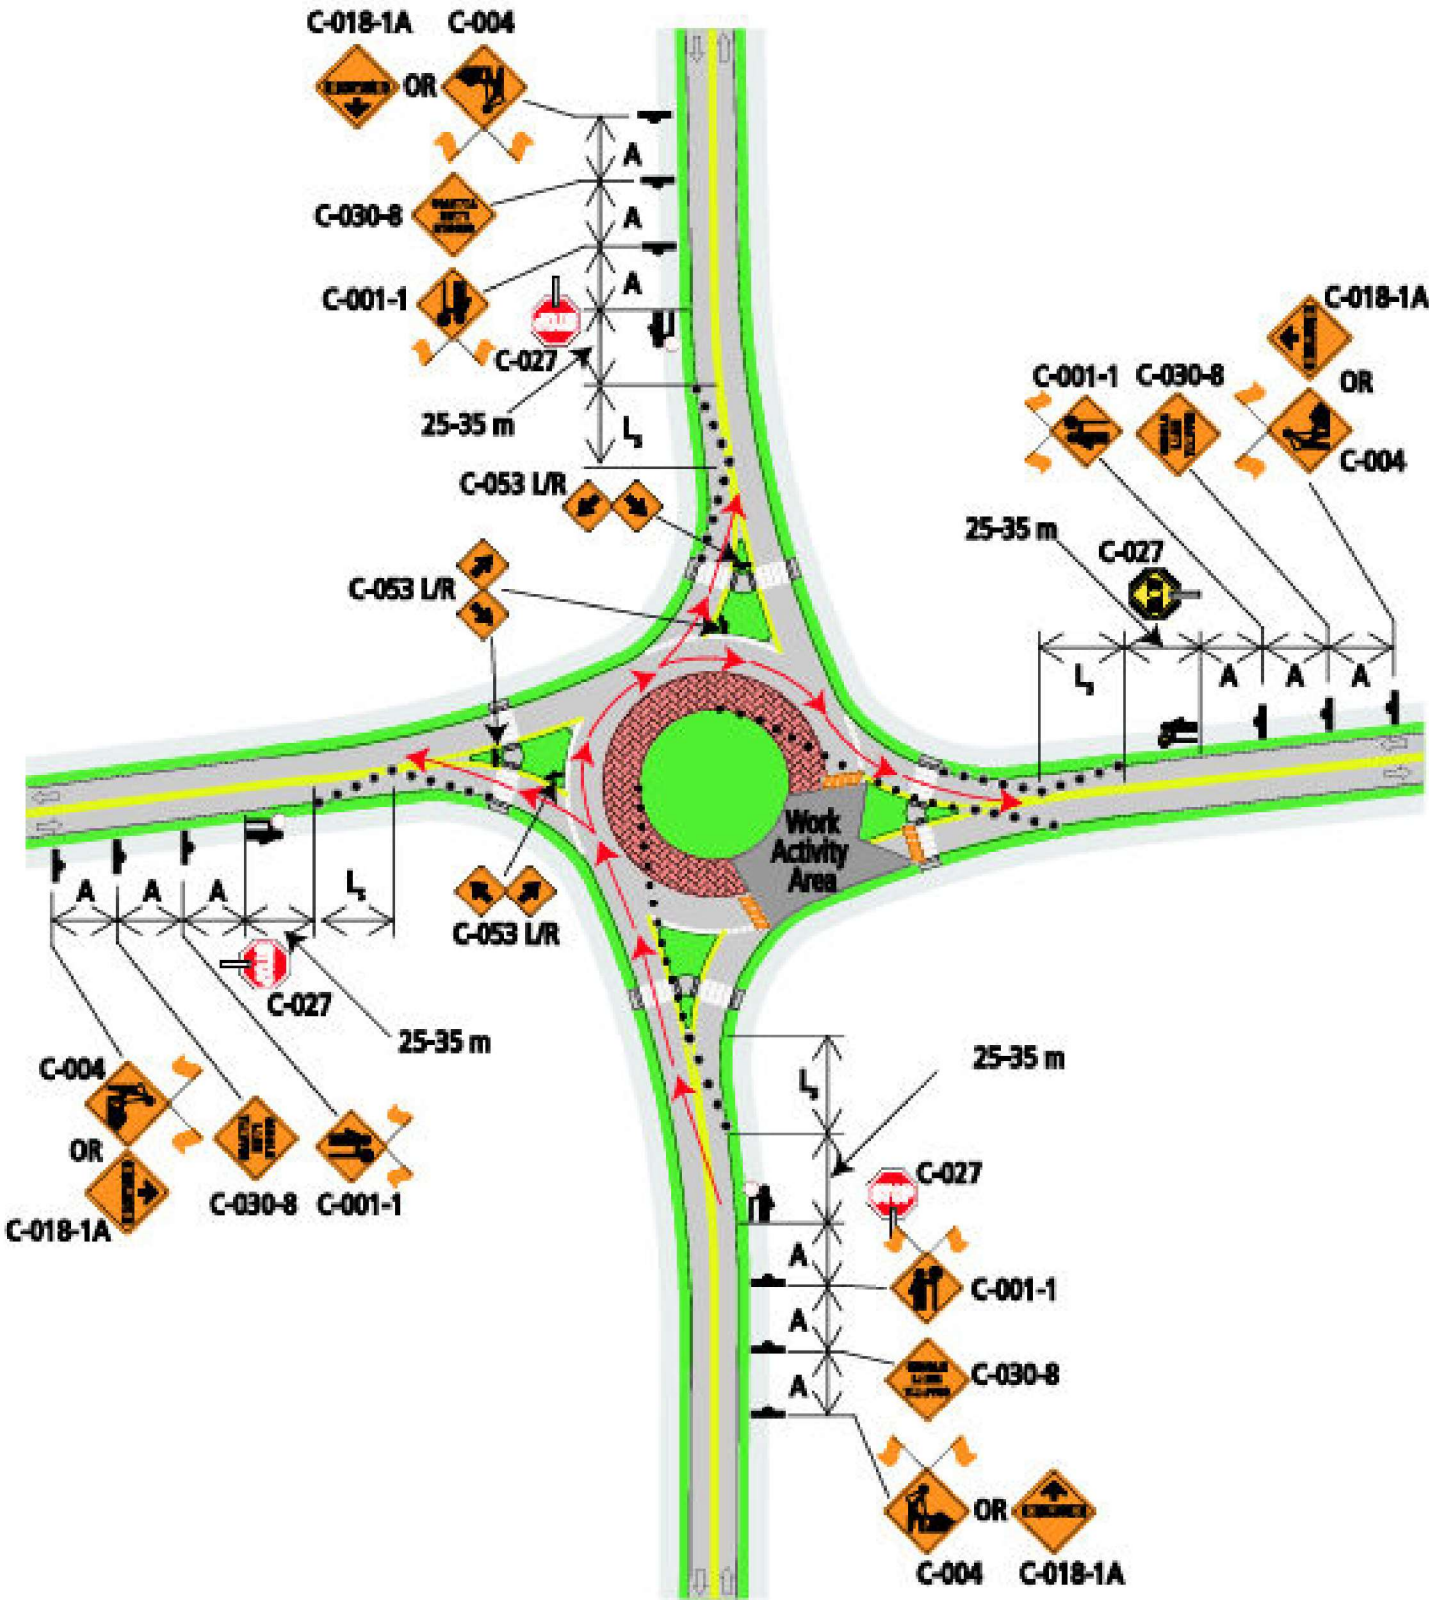

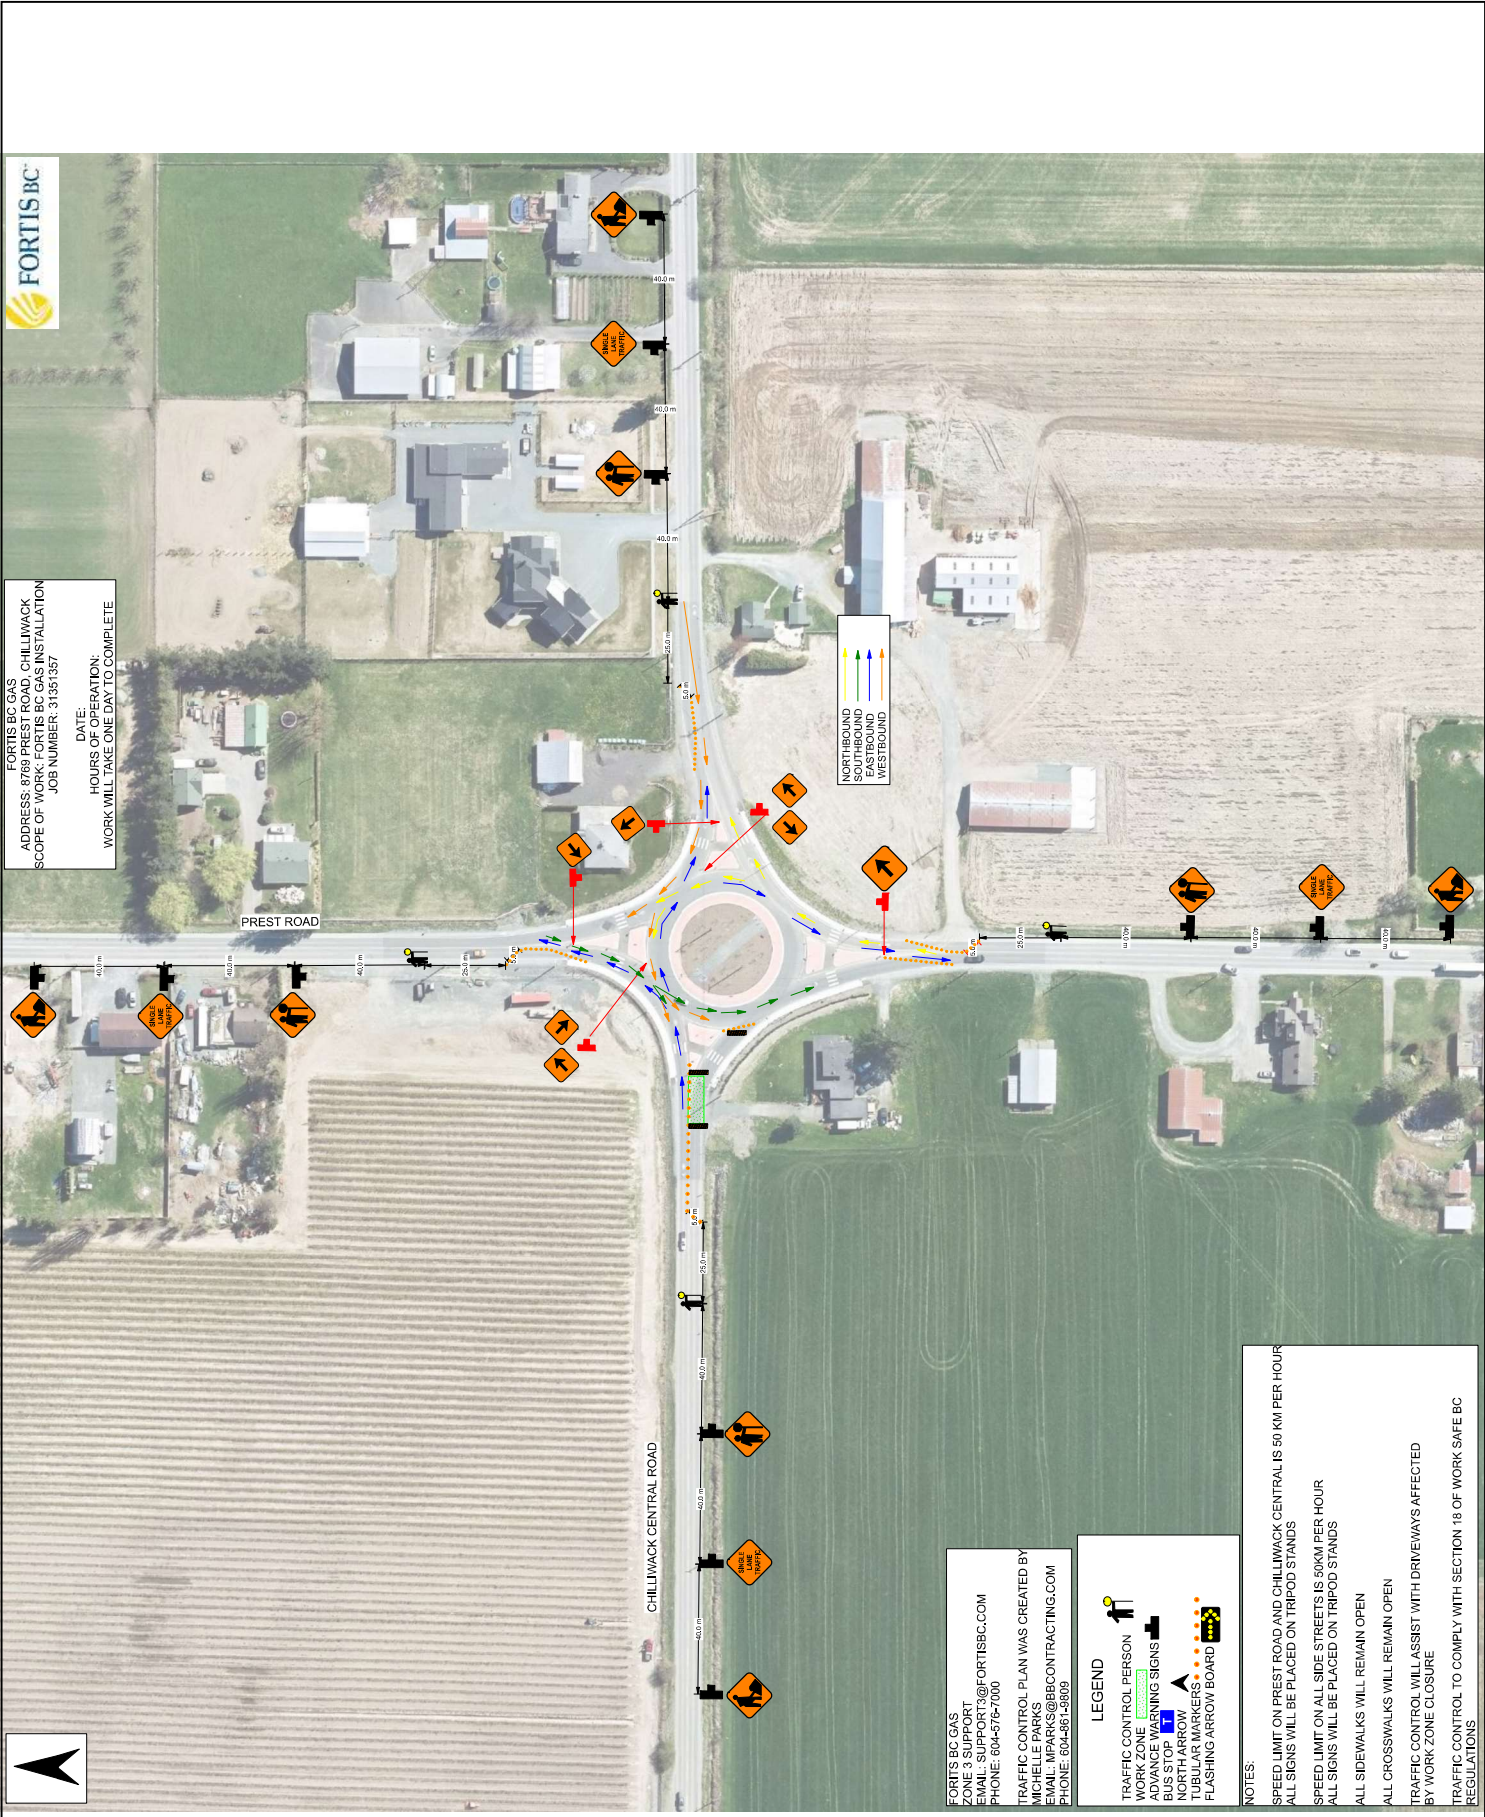

FORTIS BC GAS
ADDRESS: 8769 PREST ROAD, CHILLIWACK
SCOPE OF WORK: GAS LINE INSTALLATION
JOB NUMBER: 31351337
DATE:
HOURS OF OPERATION:
WORK WILL TAKE ONE DAY TO COMPLETE

FORTIS BC GAS
7000 STEELES STREET
CHILLIWACK, BC V2Y 1A1
EMAIL: SUPPORT@FORTISBC.COM
PHONE: 604-676-7000
TRAFFIC CONTROL PLAN WAS CREATED BY
MICHELLE PARKS
EMAIL: MPARKS@BBECONTRACTING.COM
PHONE: 604-561-1569

- LEGEND**
- TRAFFIC CONTROL PERSON
 - WORK ZONE
 - ADVANCE WARNING SIGNS
 - BUS STOP
 - NORTH ARROW
 - TUBULAR MARKERS
 - FLASHING ARROW BOARD

NOTES:

- SPEED LIMIT ON PREST ROAD AND CHILLIWACK CENTRAL IS 50 KM PER HOUR
- ALL SIGNS WILL BE PLACED ON TRIPPOD STANDS
- SPEED LIMIT ON ALL SIDE STREETS IS 50KM PER HOUR
- ALL SIGNS WILL BE PLACED ON TRIPPOD STANDS
- ALL SIDEWALKS WILL REMAIN OPEN
- ALL CROSSWALKS WILL REMAIN OPEN
- TRAFFIC CONTROL WILL ASSIST WITH DRIVEWAYS AFFECTED BY WORK ZONE CLOSURE
- TRAFFIC CONTROL TO COMPLY WITH SECTION 18 OF WORK SAFE BC REGULATIONS