
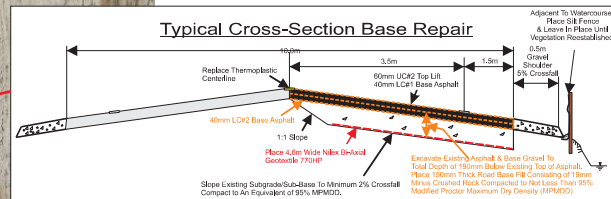


PROVISIONAL

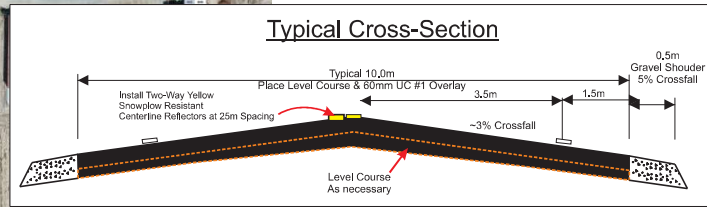


Bicycle Lane Marking Standard

Every 200m as shown

4 units

By

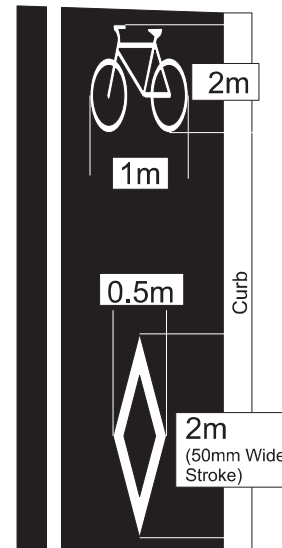

	Length	Typical Asphalt Width	Fog Lines	Snowplow Resistant markers	Bicycle Features	Drainage Improvements	Reinforcement Section	Concrete Curb	Watercourse	Knotweed
Basic Work	458m	10m	NO	NO	YES bike lane markings	NO	NO	NO	NO	NO

PREST ROAD TCH to Chilliwack Central



CITY OF
CHILLIWACK

TRAFFIC SPECIFICATIONS BASED ON THE TRAFFIC MANAGEMENT MANUAL FOR WORK ON ROADWAYS(TMM 2020)

EXISTING LANE ALIGNMENT TO BE REINSTATED AT THE END OF EACH SHIFT

LANE CLOSURE MAY BE SHORTENED, EXTENDED, OR SHIFTED TO ACCOMMODATE DAILY WORK IN ACCORDANCE WITH TMM 2020

MINIMUM 3.2M LANE WIDTH TO BE MAINTAINED AT ALL TIMES

TCP'S MUST ONLY BE USED AFTER FOLLOWING THE HIERARCHY OF CONTROLS.

TCP MUST HAVE A CLEAR ESCAPE ROUTE/SAFE ZONE

TCP'S TO ASSIST PEDESTRIAN AND CYCLISTS AS REQUIRED

RADIOS TO BE UTILIZED WHEN TCP'S NOT IN LINE OF SIGHT

DRIVEWAY ACCESS TO BE ACCOMMODATED WHERE NECESSARY

TRANSILINK/TRANSIT AUTHORITY TO BE NOTIFIED AS PER THEIR NOTIFICATION REQUIREMENTS


WHEN A PARKING RESTRICTION IS IN PLACE, NO-PARKING SIGNS TO BE INSTALLED PRIOR AND DURING THE CLOSURE PERIOD. SIGN SPACING WITH A SIGN SPACING OF 25M

IF SIDEWALK IS OBSTRUCTED
SIGNS TO BE PLACED AT THE NEAREST CROSSWALK
IF THERE IS NO CROSSWALK AT A NEAREST CROSSWALK, TCP ARE TO ASSIST PEDESTRIANS THROUGH THE WORK AREA

WHEN A ONE LANE CLOSURE IS REQUIRED, A B-C-402 SIGN SHOULD BE USED WITH 20M SPACING ACCOMPANIED BY ONE OF THE FOLLOWING

IF 4M LANE WIDTH CAN BE MAINTAINED AND SPEED IS 60KM/H OR LESS, USE SHARE THE ROAD.
IF 3.2M LANE WIDTH IS MAINTAINED AND SPEED IS 50KM/H OR LESS, USE TAKE THE LANE.
IF THE ABOVE CONDITIONS CANNOT BE MET, USE DISOBNENT AND WALK. AVAILABLE

NOTE:
TCP'S MAY/BE SUBSTITUTED FOR VEHICLE EQUIPPED UNI-FLAGGER DEVICE AS THE CONDITIONS MAY REQUIRE BASED ON PART 18

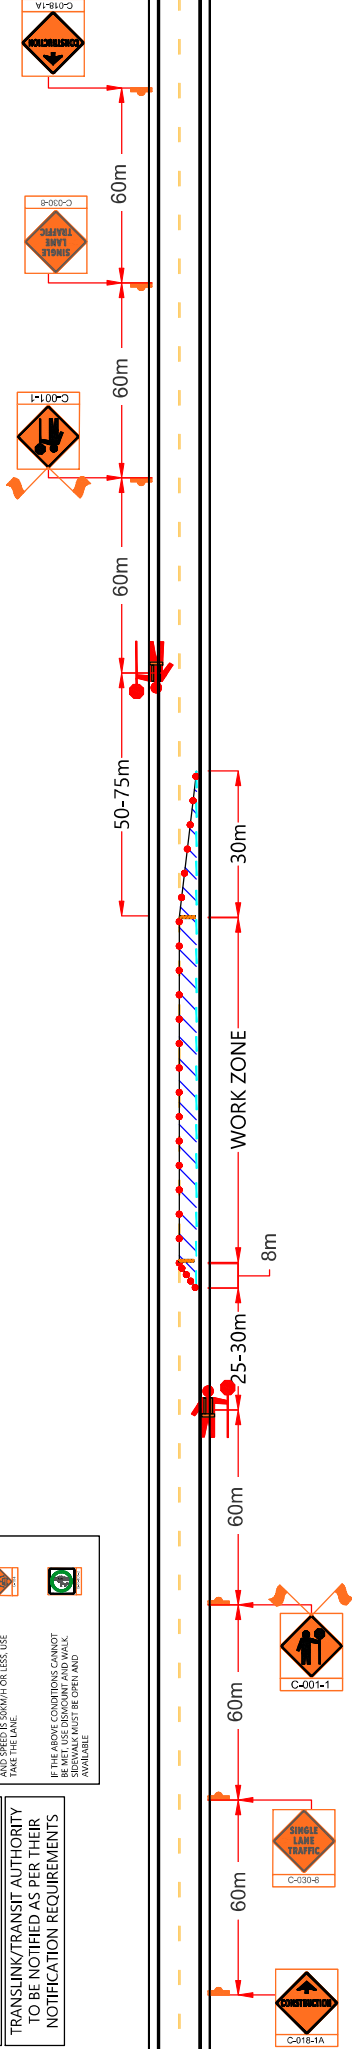

ENGINEER OF RECORD SEAL

DRAWING LEGEND

PROJECT INFORMATION

PROJECT NOTES

CLIENT	BA BLACKTOP LTD.	TRAN PROJECT NO.	DATE(S)	REVISIONS IMPACTED	TBD
LOCATION		DWG. NO.	OPERATING HOURS	CROSSWALK IMPACTED	TBD
TMP TITLE	TYPICAL (NB) BLOCK SINGLE LANE ALTERNATIVE TRAFFIC	REV. NO.	DATE	BUS ROUTE IMPACTED	TBD
SITE CONTACT		DATE	TRAFFIC SPECIFICATIONS	BUS STOP IMPACTED	TBD
UNITS/SCALE		DATE	SCALE	PEDESTRIAN IMPACTED	TBD