


www.roadmanager.com

Plan #: 1	Location: 44680 Schweyey rd	Title: PP 44680 Schweyey
---------------------	---------------------------------------	------------------------------------

Notes: TMP written in accordance with TMM 2020 MOTI fig 7.8 TCPs will position themselves in accordance within worksafe regulations TCPs will have radios				On-Site Contact:		
				Site Induction:	Date Drawn: 2025-07-28T00:00:00	
				License #: SN 1087313	Drawn By: Cameron Hull	
Posted Speed: 50	Reduced Speed:	Revision:	Signature:	Date and Time of Project:		

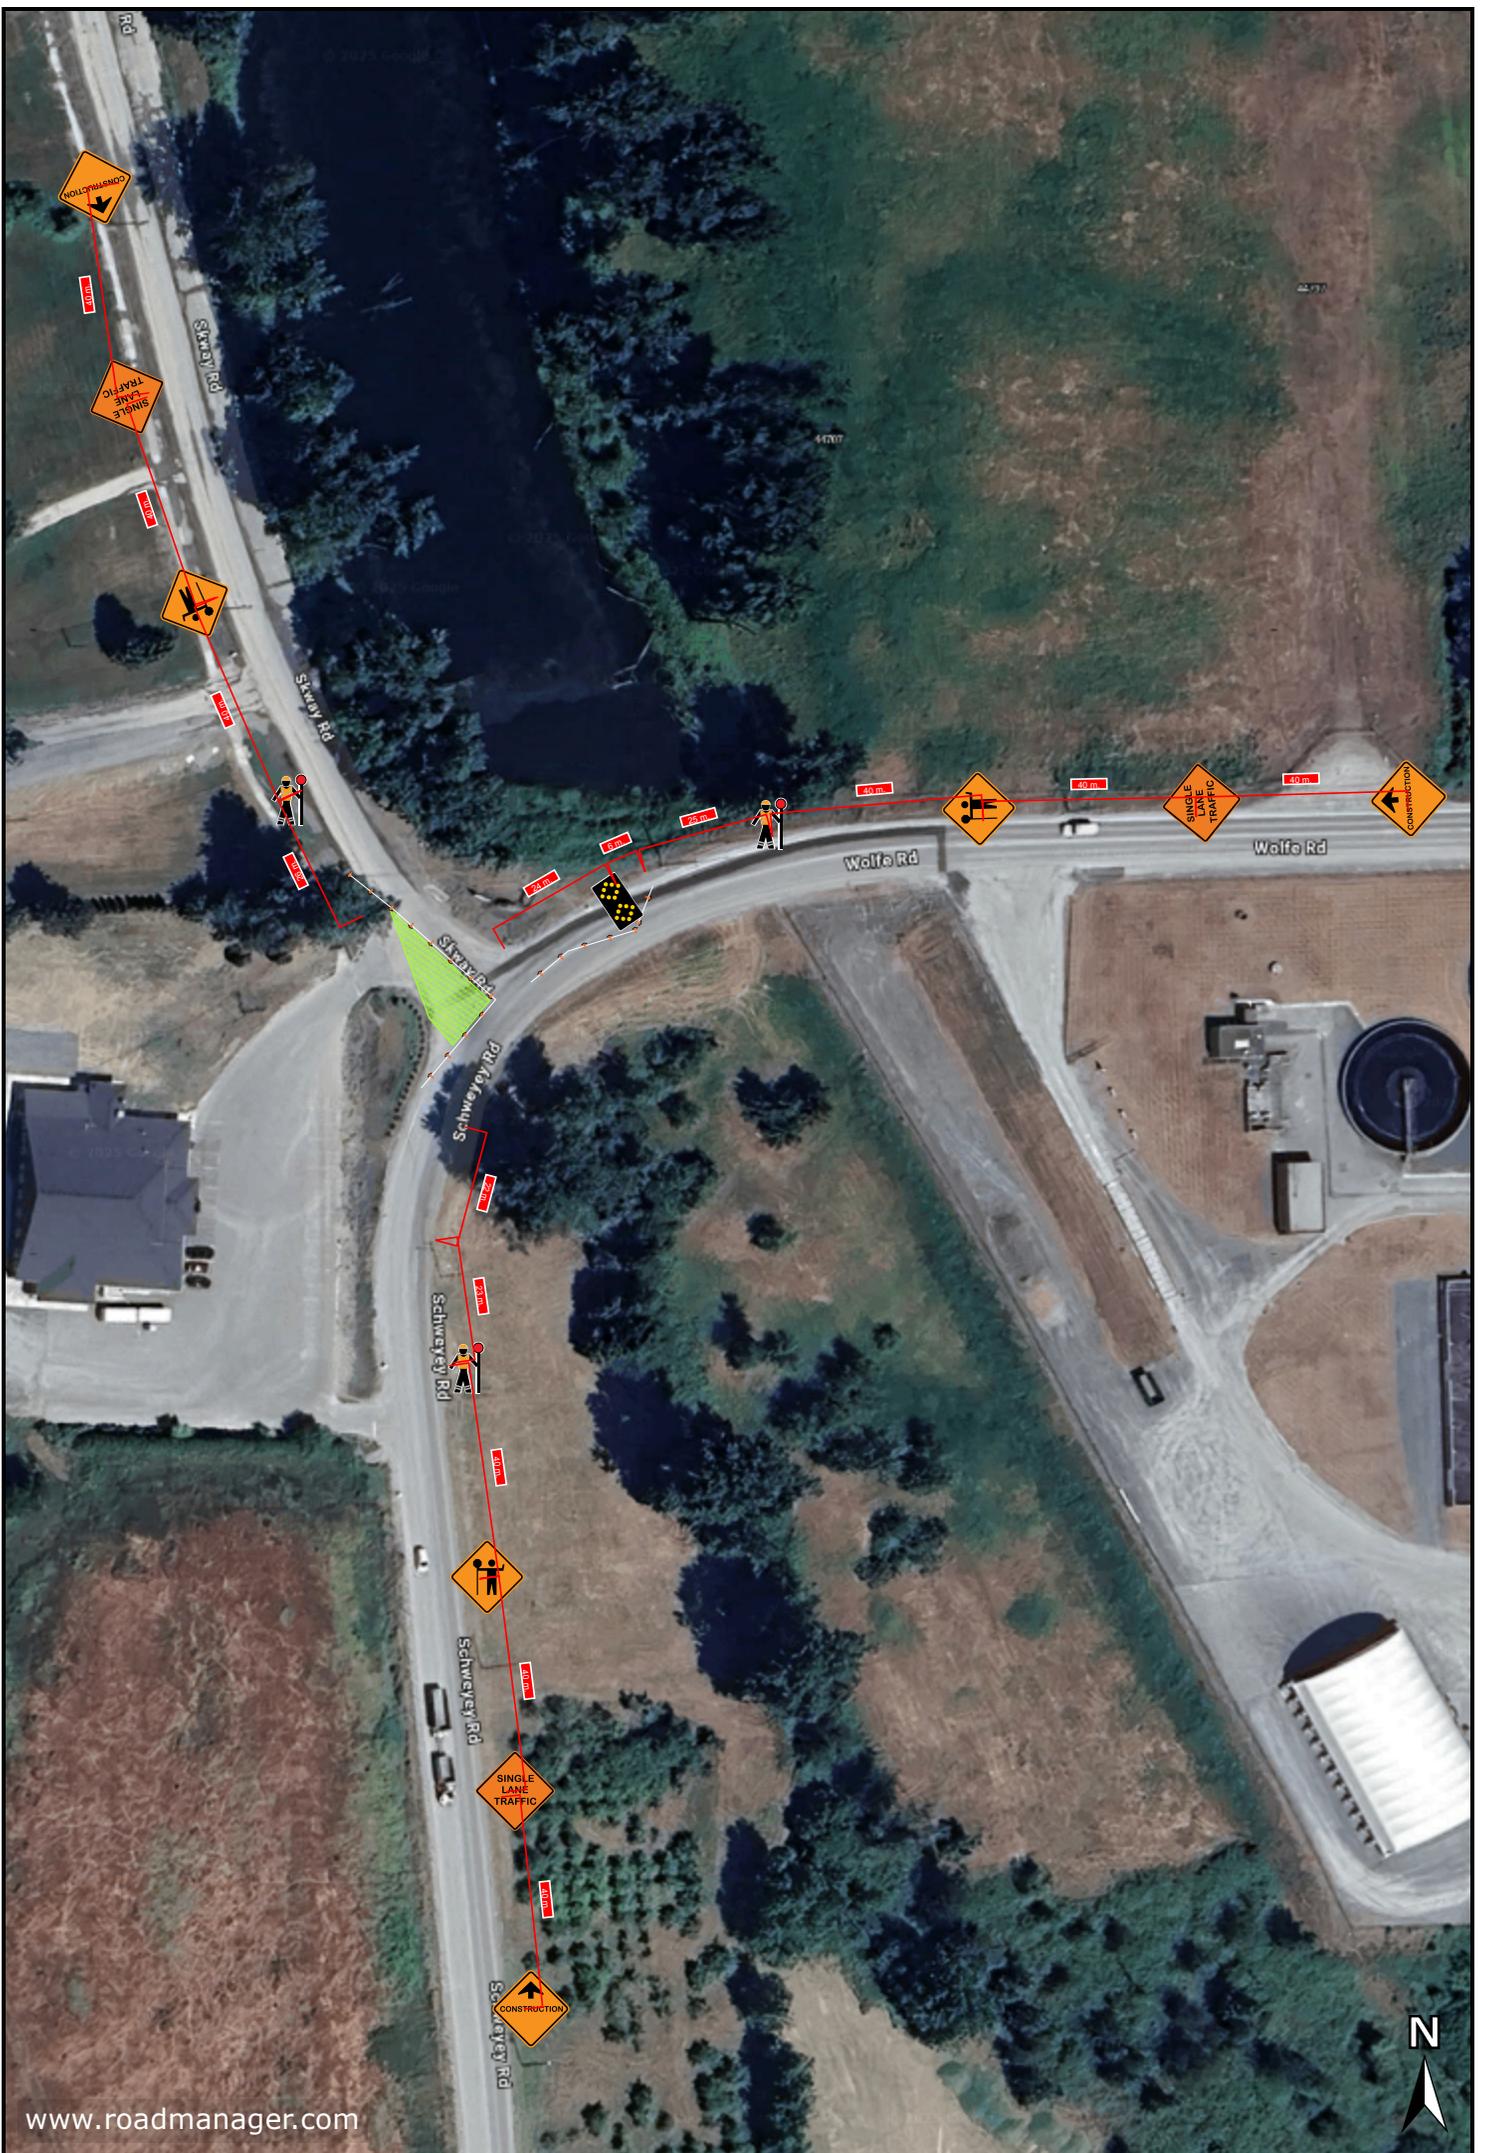

www.roadmanager.com

Plan #: 2	Location: 44680 Scheyey rd	Title: PP 44680 Scheyey
---------------------	--------------------------------------	-----------------------------------

Notes: TMP written in accordance with TMM 2020 MOTI fig 7.8 TCPs will position themselves in accordance within worksafe regulations TCPs will have radios				On-Site Contact:		
				Site Induction:	Date Drawn: 2025-07-28T00:00:00	
				License #: SN1087313	Drawn By: Cameron Hull	
Posted Speed: 50	Reduced Speed:	Revision:	Signature:	Date and Time of Project:		