


LEGEND	
	Work Area
	Cones
	TCP
	C-001-1
	C-030-8
	C-004

This Traffic Management Plan is for
Single Lane Alternating on
Corbould Street, as per MOTI
Figure 11.2.

Work to commence on

Work hours shall be from
7:00 - 18:00

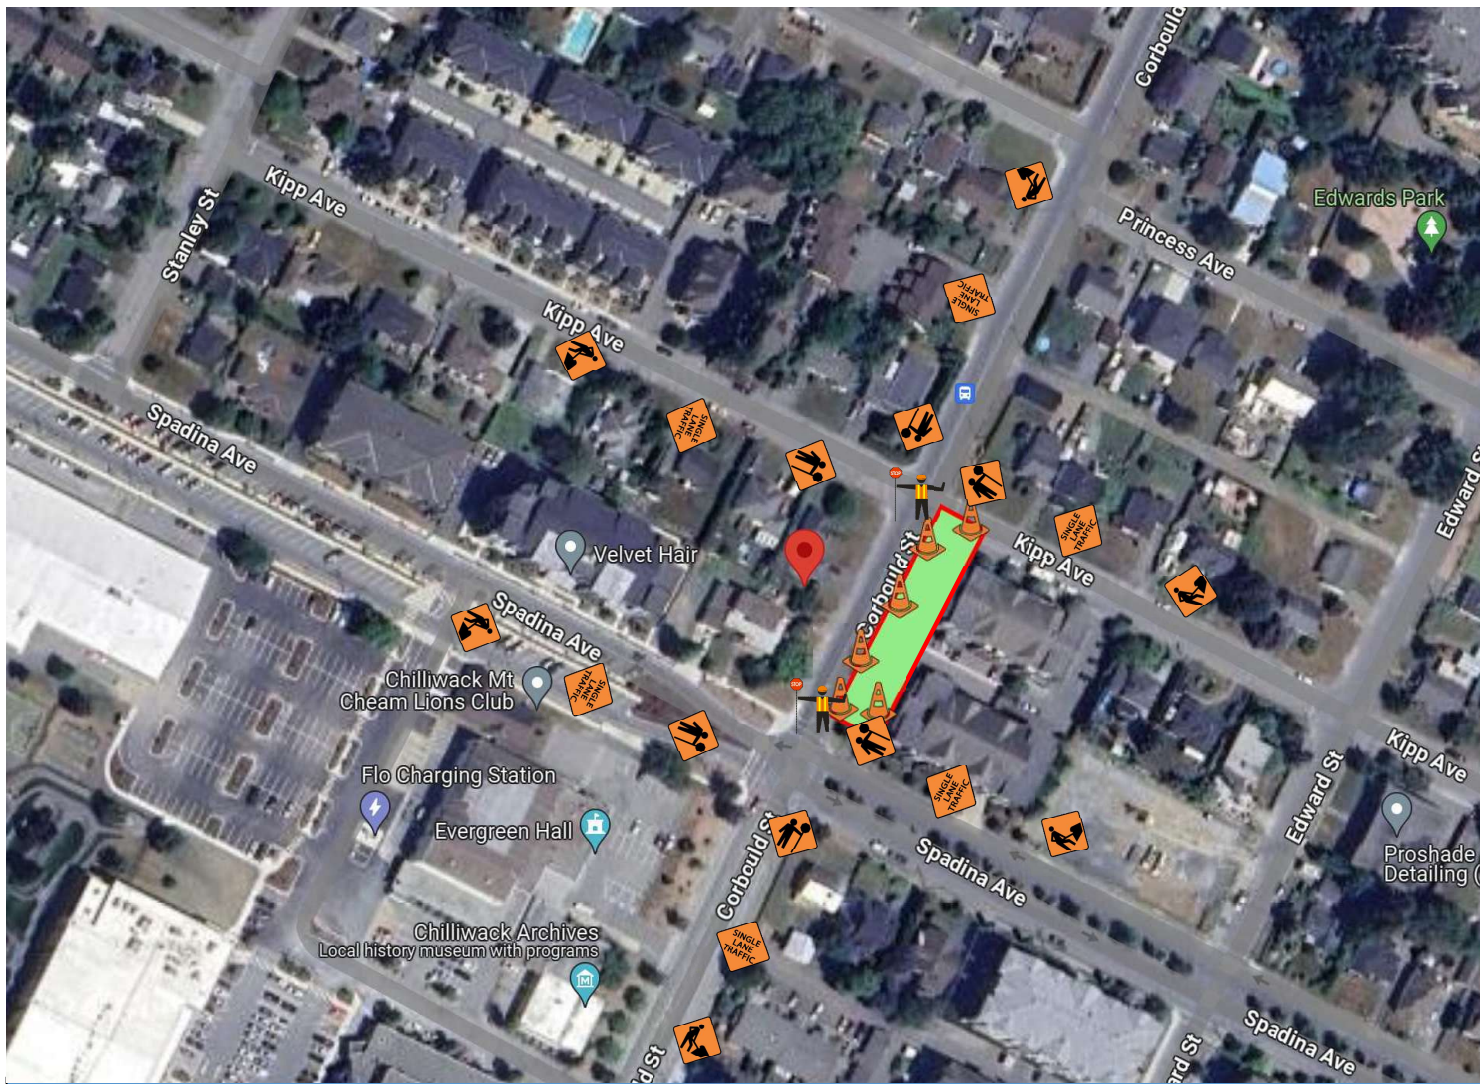

LEGEND

	Work Area
	Cones
	TCP
	C-001-1
	C-030-8
	C-004

This Traffic Management Plan is for
Single Lane Alternating on
Corbould Street, as per MOTI
Figure 11.2.

Work to commence on

Work hours shall be from
7:00 - 18:00

Corbould Street


Element Excavating Ltd

Drawn on:

24-May-24

by:

JV

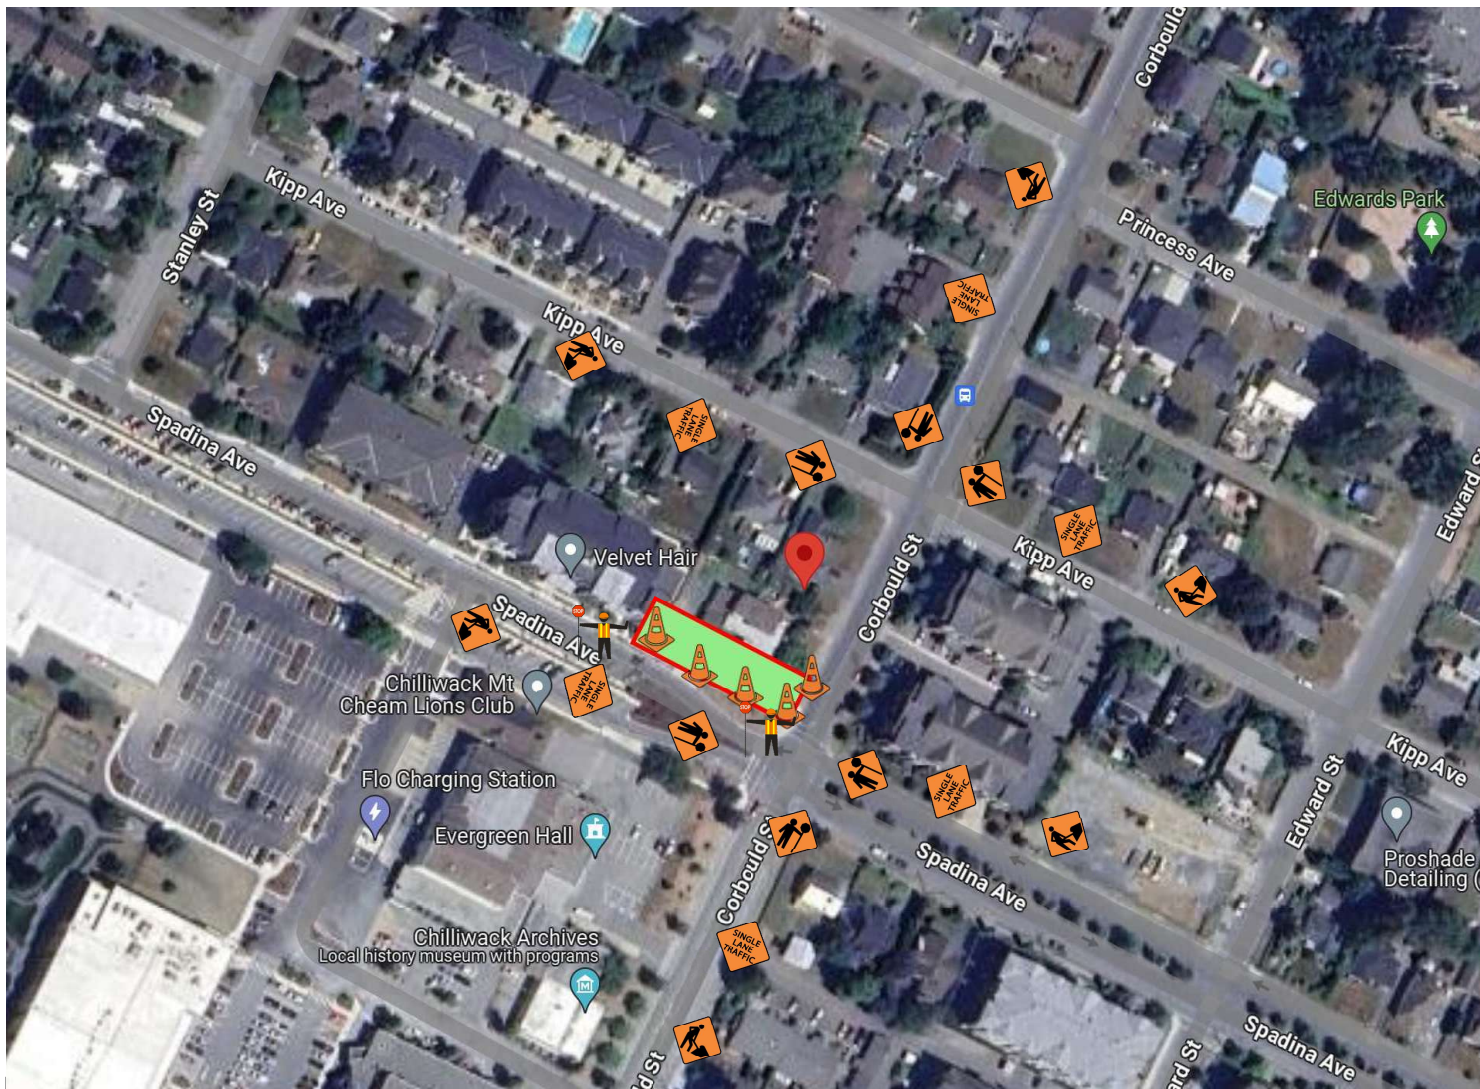

LEGEND	
	Work Area
	Cones
	TCP
	C-001-1
	C-030-8
	C-004

This Traffic Management Plan is for
Single Lane Alternating on
Corbould Street, as per MOTI
Figure 11.2.

Work to commence on

Work hours shall be from
7:00 - 18:00