




FORTIS BC GAS
ADDRESS: 7657 PREST ROAD, CHILLIWACK
SCOPE OF WORK: SERVICE INSTALLATION
JOB# 31328114

DATE:
HOURS OF OPERATION:
WORK WILL TAKE ONE DAY TO COMPLETE

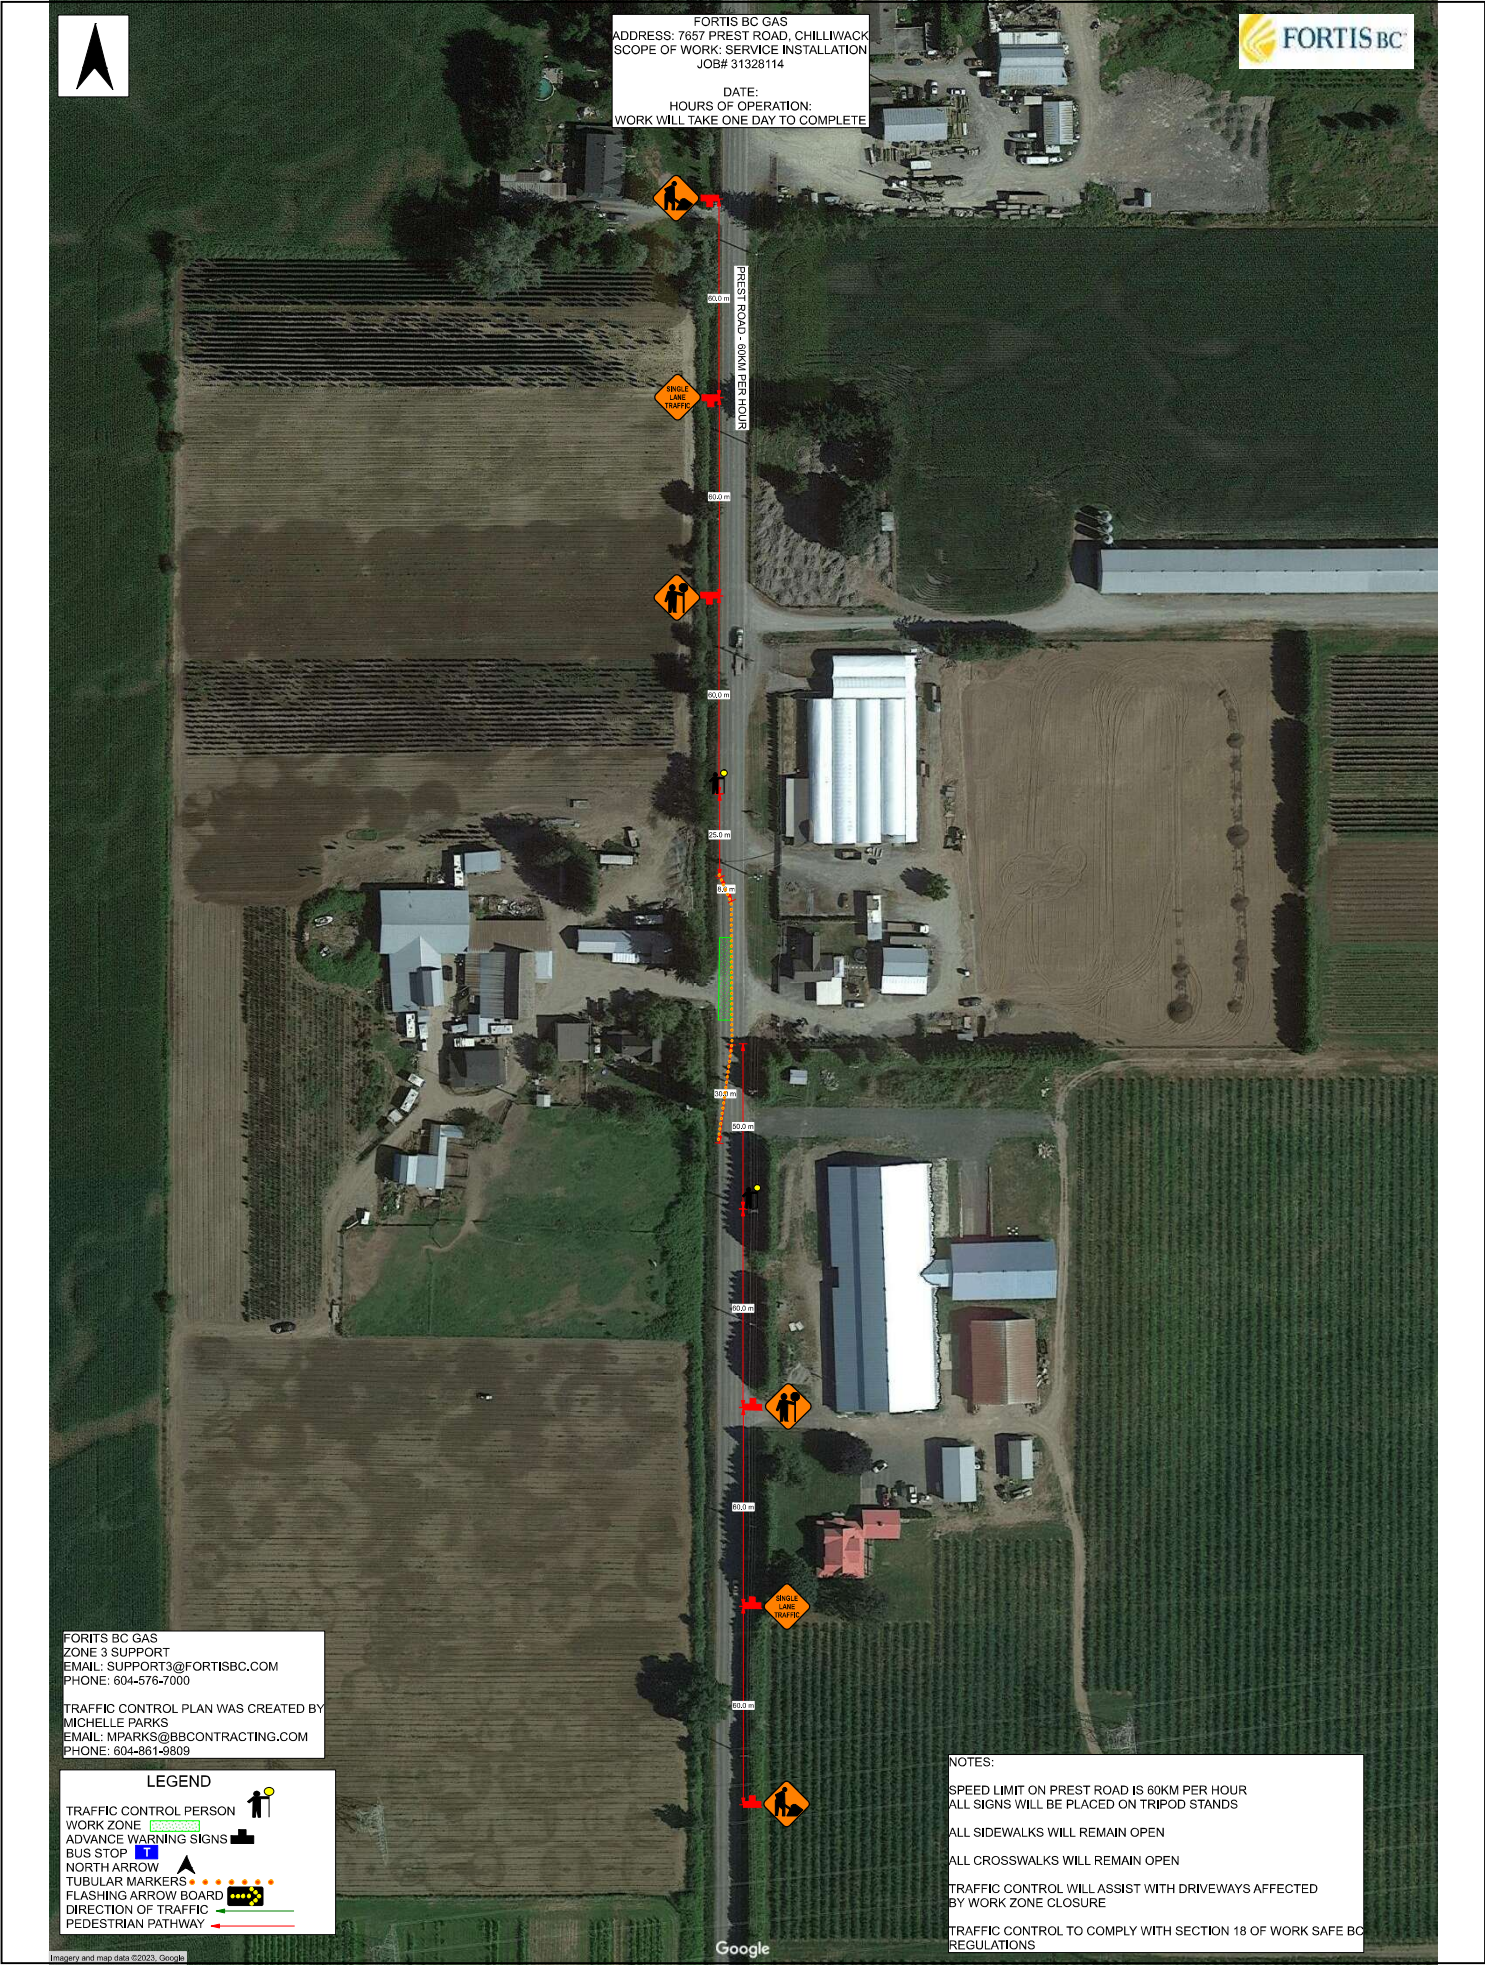

FORTIS BC GAS
ZONE 3 SUPPORT
EMAIL: SUPPORT3@FORTISBC.COM
PHONE: 604-576-7000

TRAFFIC CONTROL PLAN WAS CREATED BY
MICHELLE PARKS
EMAIL: MPARKS@BBBCONTRACTING.COM
PHONE: 604-861-9809

LEGEND

- TRAFFIC CONTROL PERSON
- WORK ZONE
- ADVANCE WARNING SIGNS
- BUS STOP
- NORTH ARROW
- TUBULAR MARKERS
- FLASHING ARROW BOARD
- DIRECTION OF TRAFFIC
- PEDESTRIAN PATHWAY

NOTES:

SPEED LIMIT ON PREST ROAD IS 60KM PER HOUR
ALL SIGNS WILL BE PLACED ON TRIPOD STANDS

ALL SIDEWALKS WILL REMAIN OPEN

ALL CROSSWALKS WILL REMAIN OPEN

TRAFFIC CONTROL WILL ASSIST WITH DRIVEWAYS AFFECTED BY WORK ZONE CLOSURE

TRAFFIC CONTROL TO COMPLY WITH SECTION 18 OF WORK SAFE BC REGULATIONS