


FORTIS BC GAS
ADDRESS: 5518 VEDDER ROAD, CHILLIWACK
SCOPE OF WORK: SERVICE ABANDONMENT
JOB# 31328087




DATE:
HOURS OF OPERATION:
WORK WILL TAKE ONE DAY TO COMPLETE

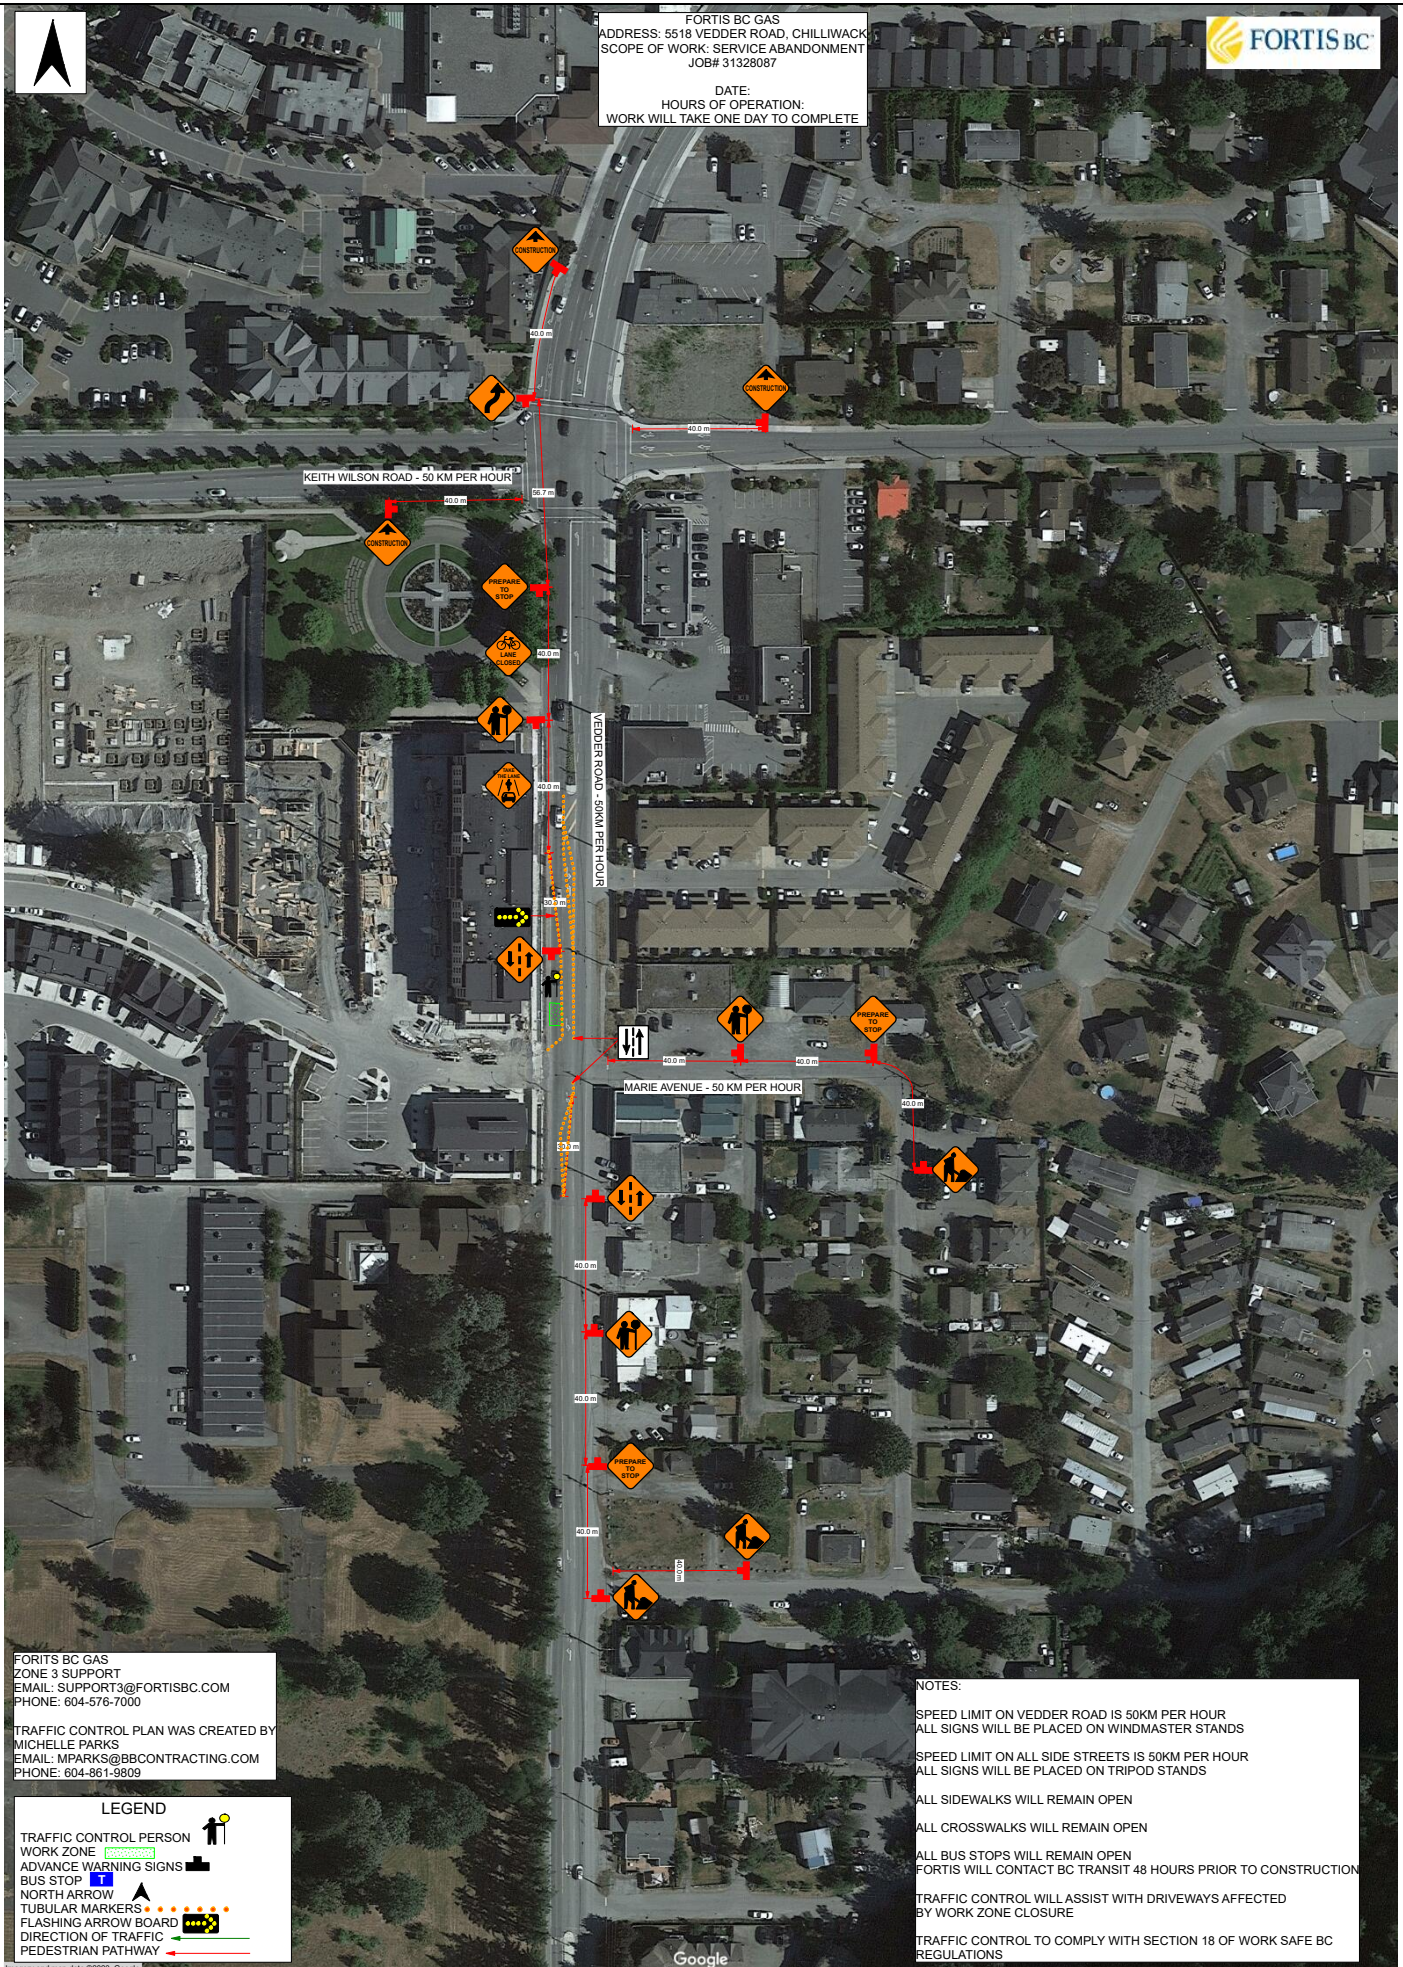

FORTIS BC GAS
ZONE 3 SUPPORT
EMAIL: SUPPORT3@FORTISBC.COM
PHONE: 604-576-7000

TRAFFIC CONTROL PLAN WAS CREATED BY
MICHELLE PARKS
EMAIL: MPARKS@BBCONTRACTING.COM
PHONE: 604-861-9809

 LEGEND

TRAFFIC CONTROL PERSON 
WORK ZONE 
ADVANCE WARNING SIGNS 
BUS STOP 
NORTH ARROW 
TUBULAR MARKERS 
FLASHING ARROW BOARD 
DIRECTION OF TRAFFIC 
PEDESTRIAN PATHWAY 

NOTES:

SPEED LIMIT ON VEDDER ROAD IS 50KM PER HOUR
ALL SIGNS WILL BE PLACED ON WINDMASTER STANDS
SPEED LIMIT ON ALL SIDE STREETS IS 50KM PER HOUR
ALL SIGNS WILL BE PLACED ON TRIPOD STANDS
ALL SIDEWALKS WILL REMAIN OPEN
ALL CROSSWALKS WILL REMAIN OPEN
ALL BUS STOPS WILL REMAIN OPEN
FORTIS WILL CONTACT BC TRANSIT 48 HOURS PRIOR TO CONSTRUCTION
TRAFFIC CONTROL WILL ASSIST WITH DRIVEWAYS AFFECTED
BY WORK ZONE CLOSURE
TRAFFIC CONTROL TO COMPLY WITH SECTION 18 OF WORK SAFE BC
REGULATIONS