


45215
Wolfe Rd
Townhomes
driveway

Comments:

- Work to take place between 9am-2pm
- While work takes place the west bound lane on Wolfe Rd will be closed, traffic in the intersection of Wolfe/Hodgins and Ashwell will be single lane alternating tcp controlled
- Advanced Warning Sign distances may be shortened due to urban block length.
- 3.5m lane width to be maintained.
- TCP to assist construction vehicles ingress / egress.
- TCP to identify escape route once on site.
- TCPs will assist pedestrians and cyclists as needed
- All speed limits are 50 km/hr or less unless otherwise indicated
- TCPs are compliant with the MOTI TMM 2020 and WSBC OHS Regulation Part 18 regarding flaggers positioning.
TCP's to be positioned on sidewalk/curb/off traveled roadway.
- All signs and traffic control devices are to comply with MOTI Manual for Work on Roadways
- Signs to be removed during non-working hours and traffic pattern restored to original layout

- Arrowboard (Single)
- B-C-002
- Barrier
- Bicycle Lane
- C-001-1
- C-018-1A
- C-029
- C-053
- C-130-R
- Delineator
- R-015-L No Left Turn
- Sign Stand
- traffic controller
- Work Area

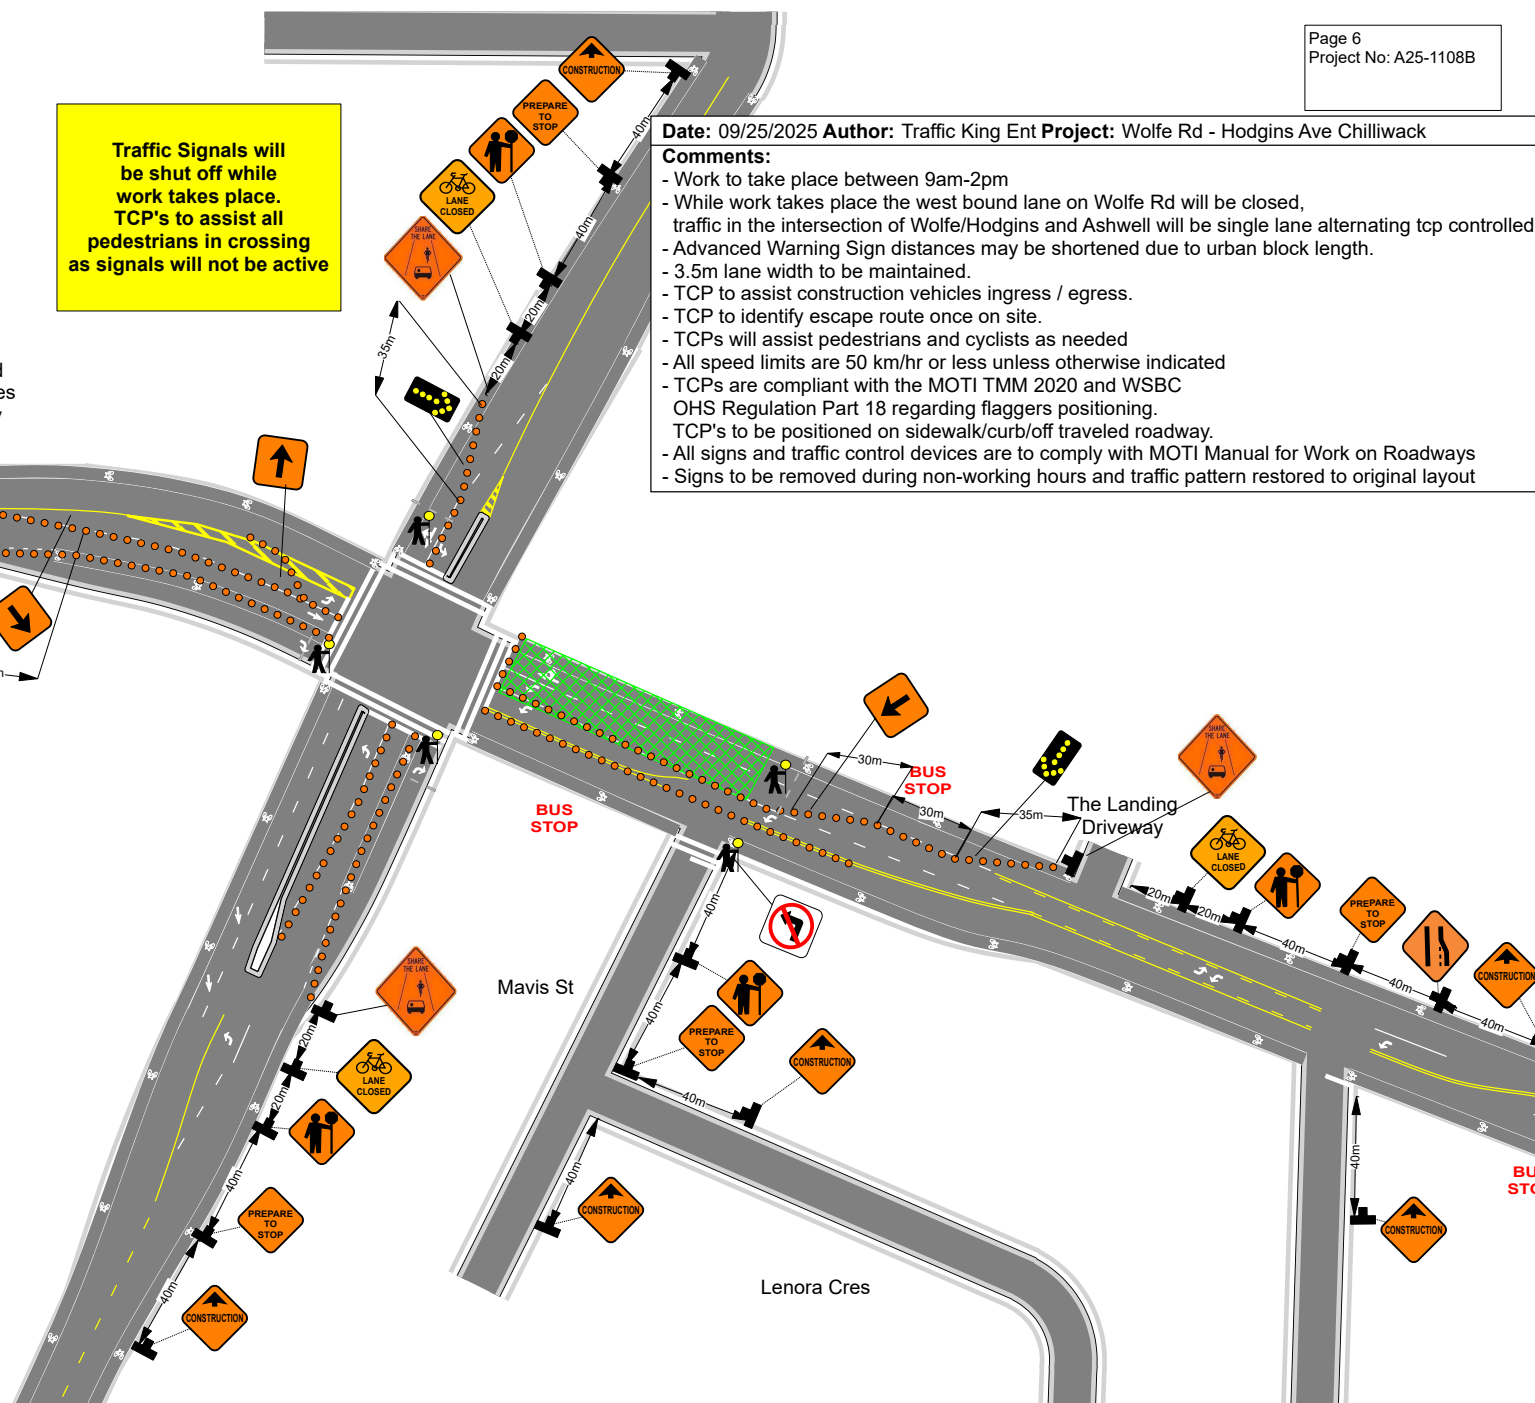


Legend

- Arrowboard (Single)
- B-C-002
- Barrier
- Bicycle Lane
- C-001-1
- C-018-1A
- C-029
- C-030-8
- C-053
- Delineator
- R-015-L No Left Turn
- Sign Stand
- traffic controller
- Work Area

Date: 09/25/2025 **Author:** Traffic King Ent **Project:** Wolfe Rd - Hodgins Ave Chilliwack

Comments:

- While work takes place the west bound lanes on Hodgins Ave traffic single lane alternating in the east bound lane
- Advanced Warning Sign distances may be shortened due to urban block length.
- 3.5m lane width to be maintained.
- TCP to assist construction vehicles ingress / egress.
- TCP to identify escape route once on site.
- TCPs will assist pedestrians and cyclists as needed
- All speed limits are 50 km/hr or less unless otherwise indicated
- TCPs are compliant with the MOTI TMM 2020 and WSBC OHS Regulation Part 18 regarding flaggers positioning.
- TCP's to be positioned on sidewalk/curb/off traveled roadway.
- All signs and traffic control devices are to comply with MOTI Manual for Work on Roadways
- Signs to be removed during non-working hours and traffic pattern restored to original layout

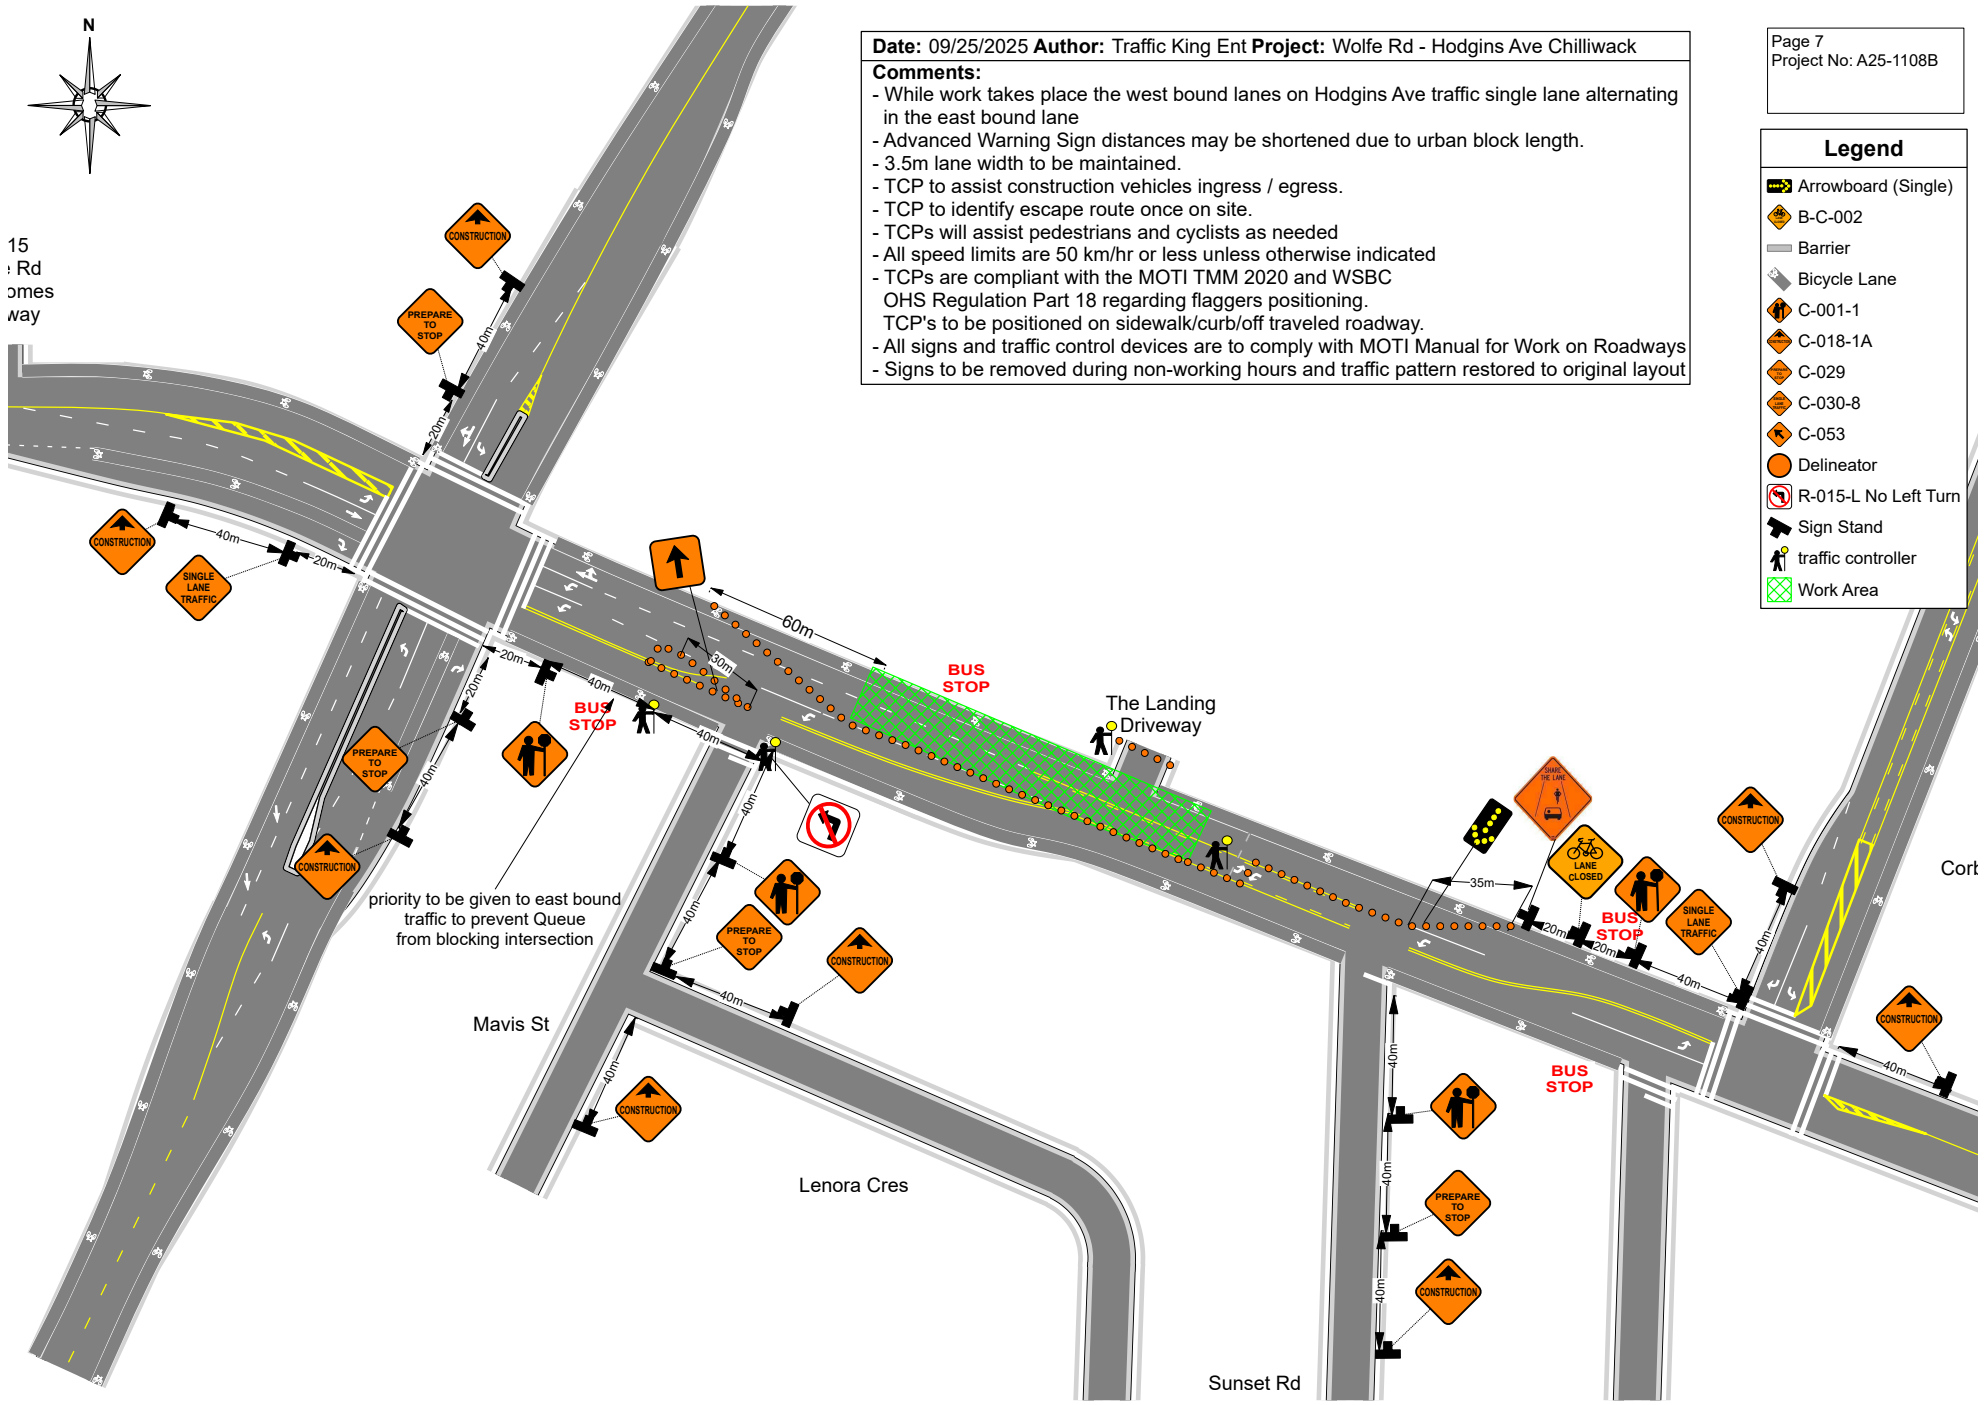

Date: 09/25/2025 **Author:** Traffic King Ent **Project:** Wolfe Rd - Hodgins Ave Chilliwack


Comments:


- While work takes place the west bound lanes on Hodgins Ave traffic single lane alternating in the east bound lane
- Advanced Warning Sign distances may be shortened due to urban block length.
- 3.5m lane width to be maintained.
- TCP to assist construction vehicles ingress / egress.
- TCP to identify escape route once on site.
- TCPs will assist pedestrians and cyclists as needed
- All speed limits are 50 km/hr or less unless otherwise indicated
- TCPs are compliant with the MOTI TMM 2020 and WSBC OHS Regulation Part 18 regarding flaggers positioning.
- TCP's to be positioned on sidewalk/curb/off traveled roadway.
- All signs and traffic control devices are to comply with MOTI Manual for Work on Roadways
- Signs to be removed during non-working hours and traffic pattern restored to original layout


Page 8
Project No: A25-1108B

Legend

- B-C-002
- Barrier
- Bicycle Lane
- C-001-1
- C-018-1A
- C-029
- C-030-8
- Delineator
- R-015-L No Left Turn
- Sign Stand
- traffic controller
- Work Area

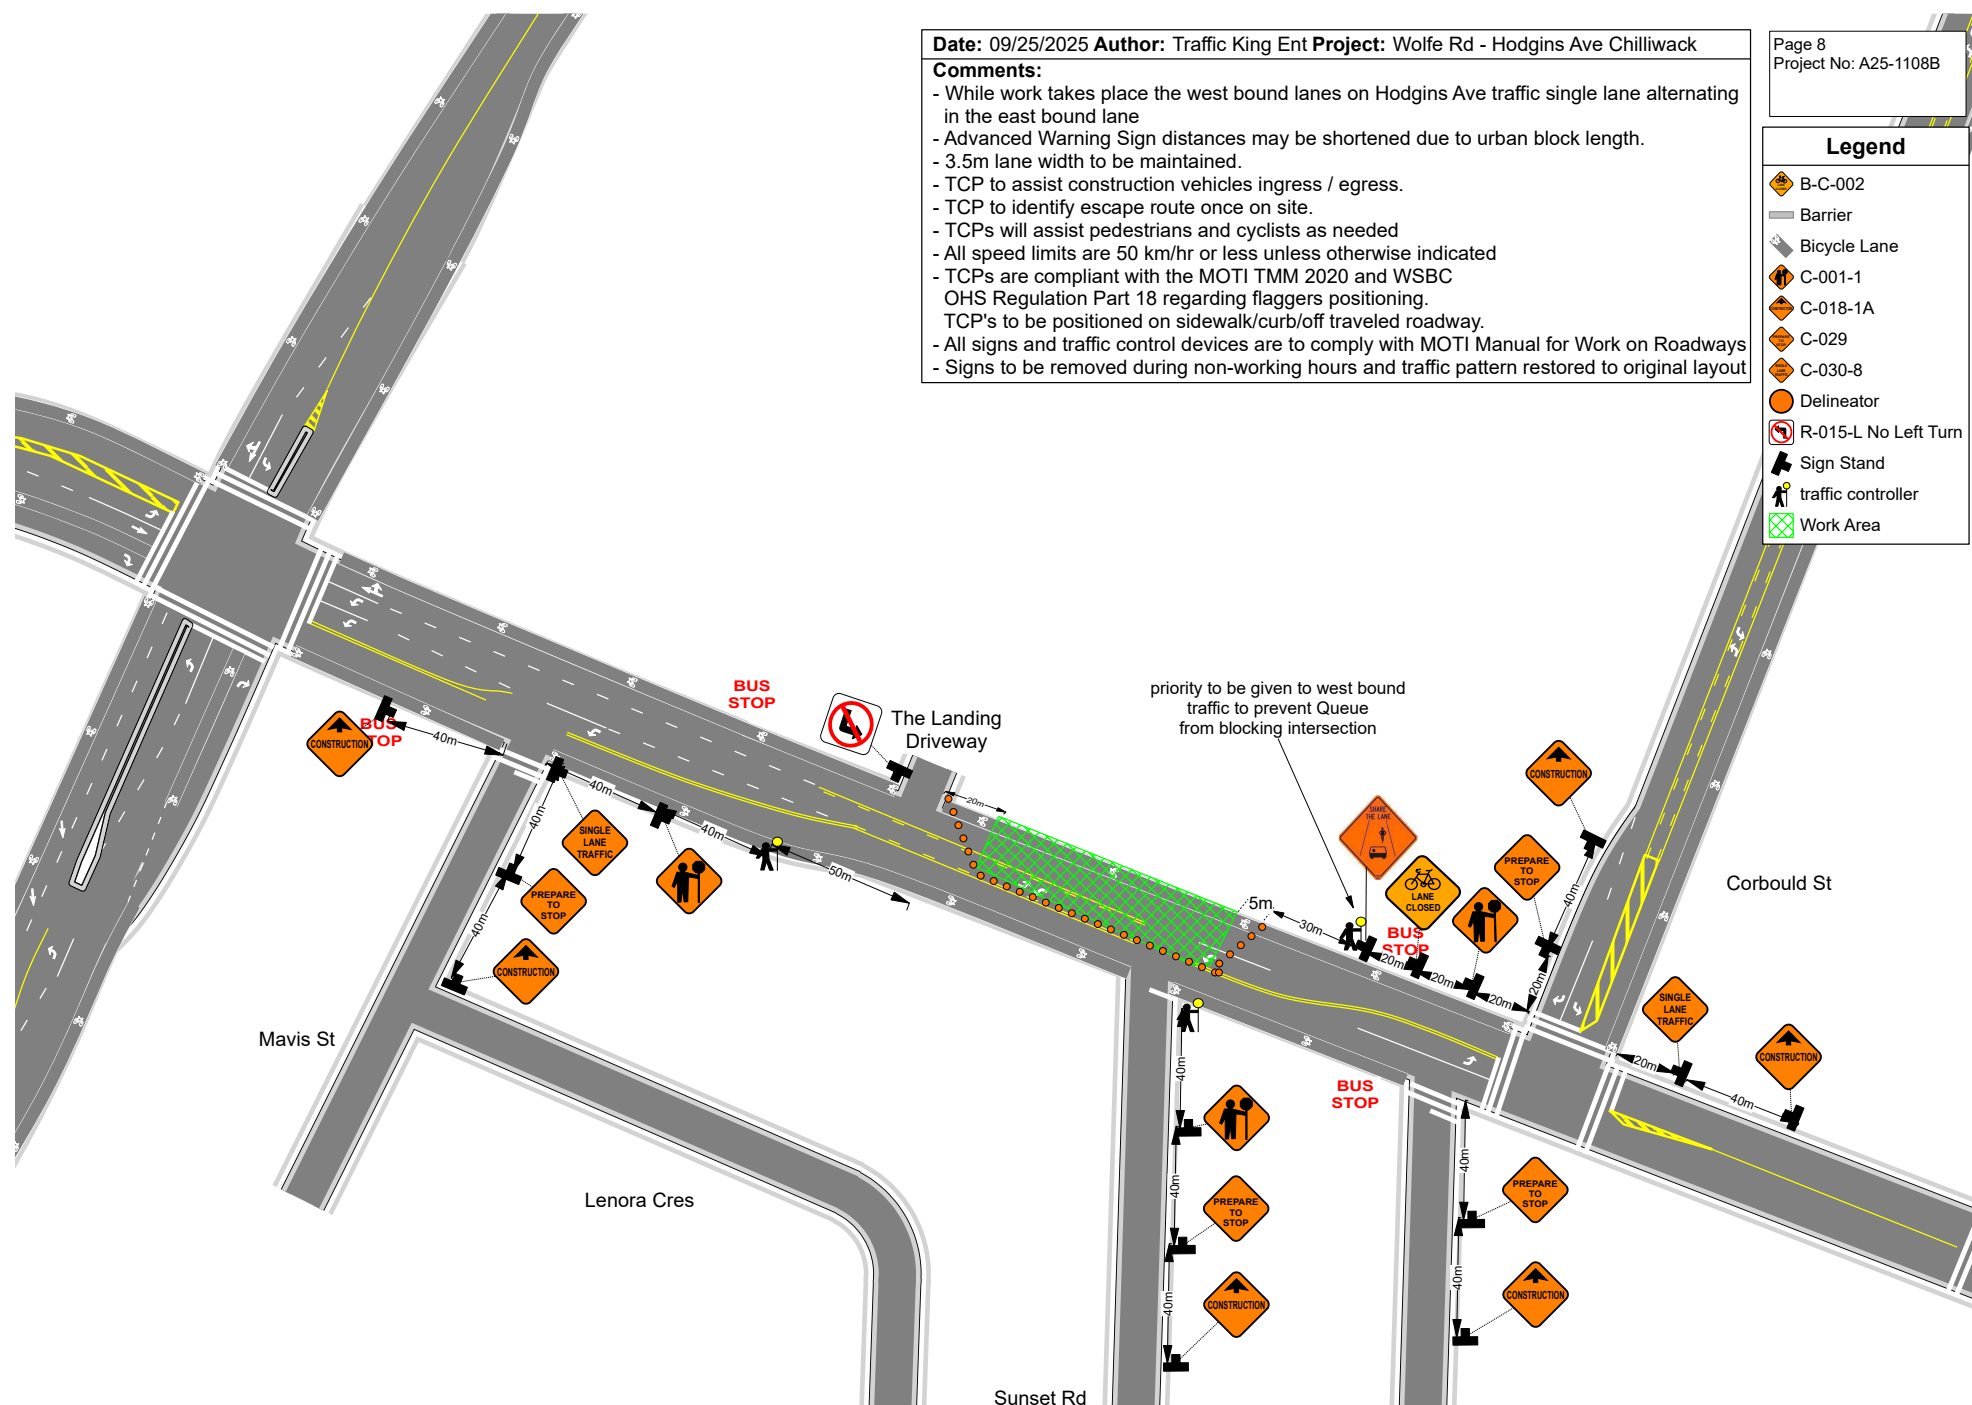

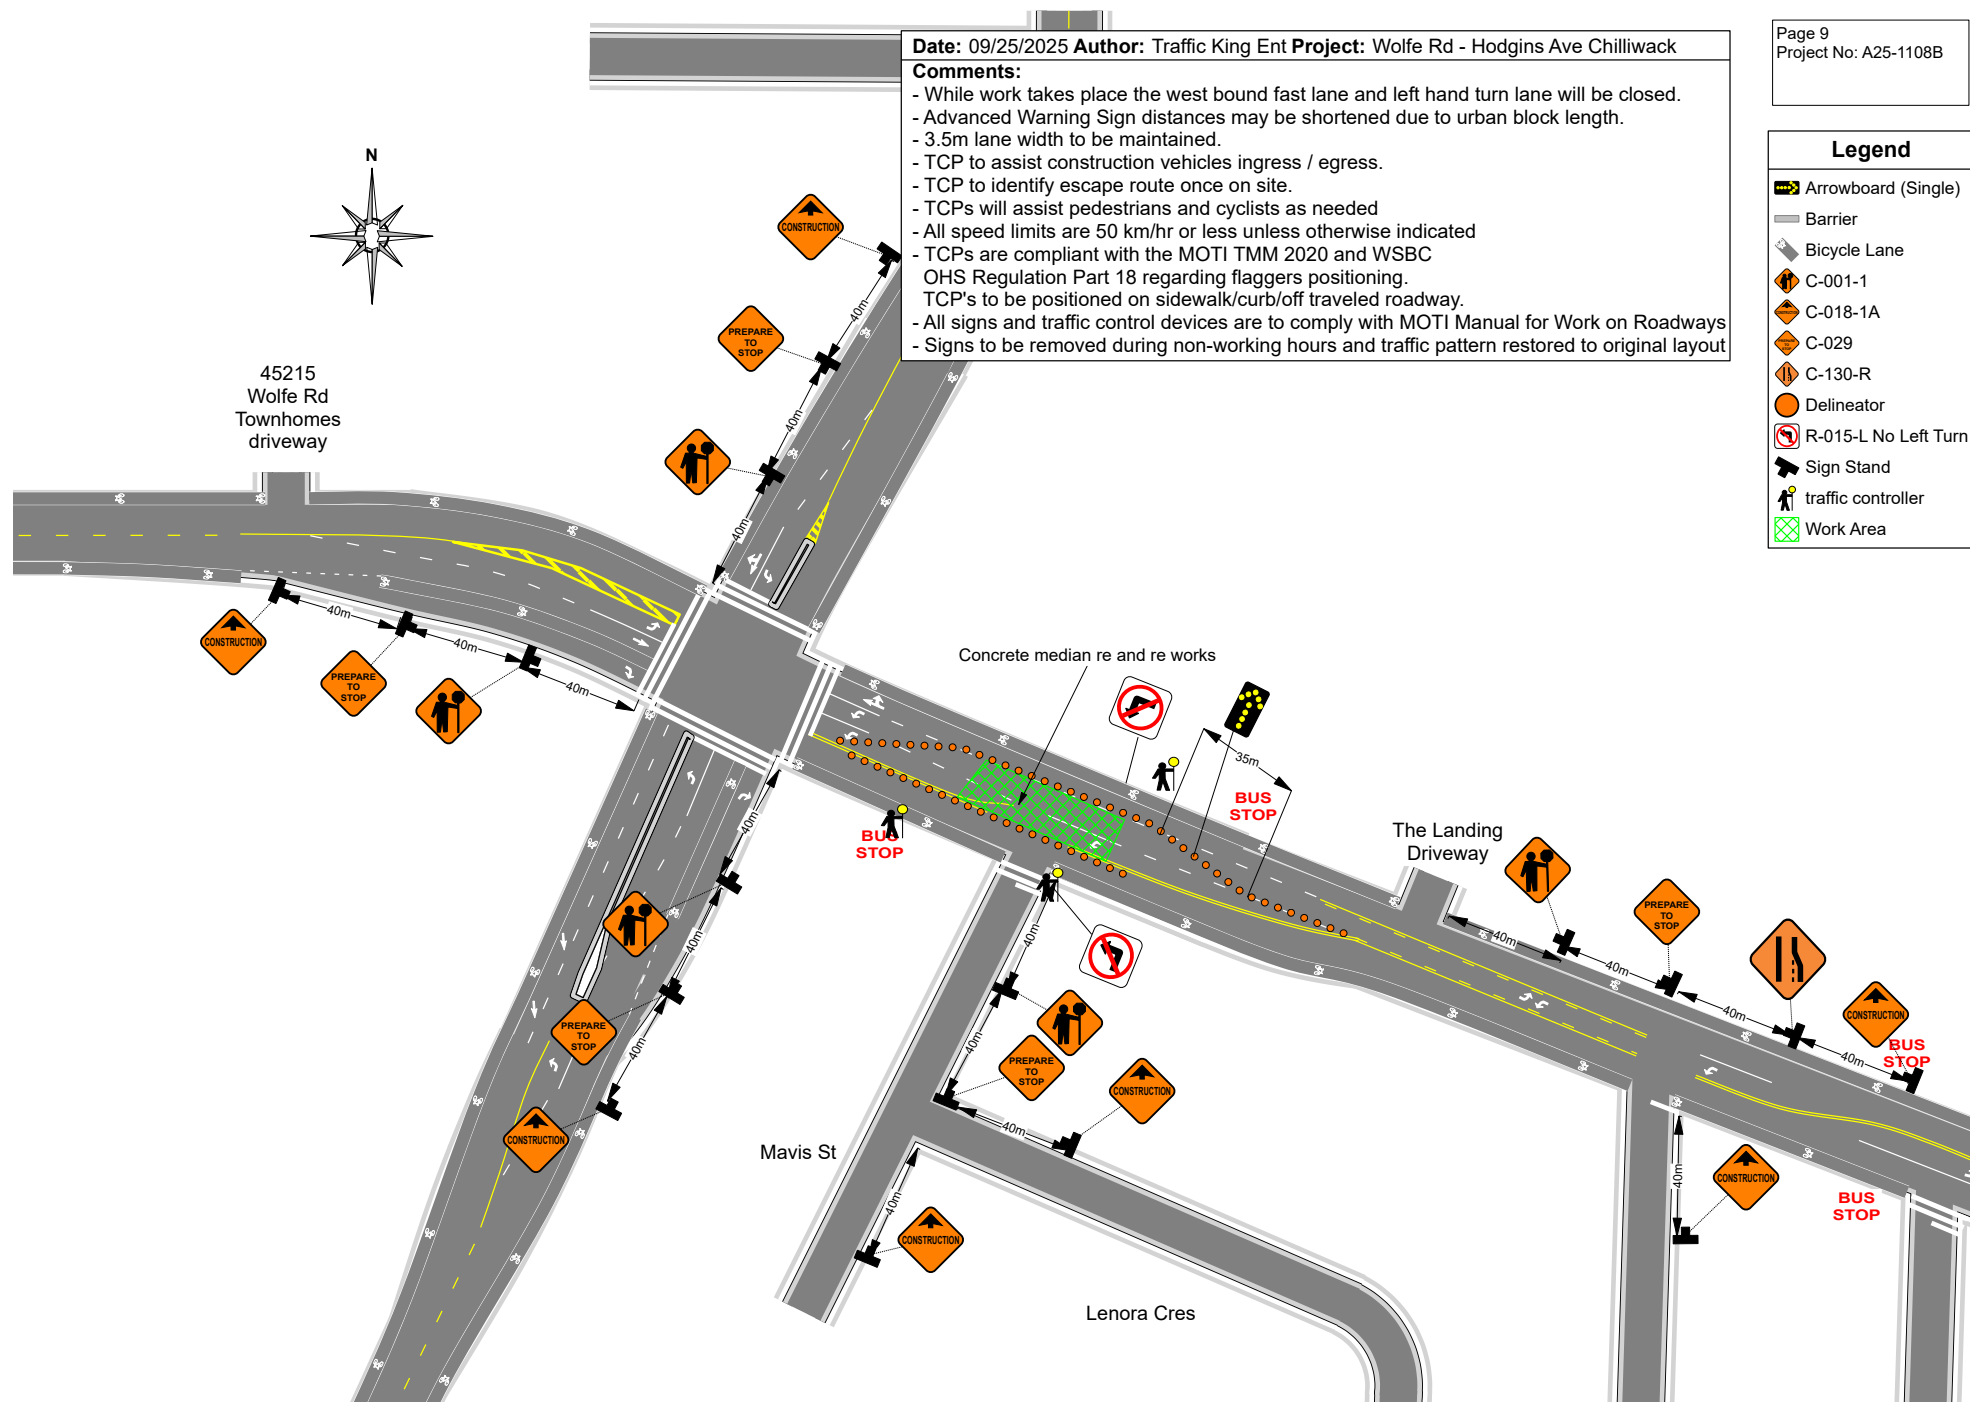


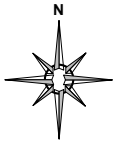



Traffic Signals will be shut off while work takes place. TCP's to assist all pedestrians in crossing as signals will not be active

Page 5 Part 2
Project No: A25-1108B

Legend	
	Arrowboard (Single)
	B-C-002
	Barrier
	Bicycle Lane
	C-001-1
	C-006-A
	C-006-L
	C-006-R
	C-018-1A
	C-029
	C-030-6A
	C-053
	C-130-R
	Delineator
	R-12 Road Closed
	R-12T Local traffic only
	R-015-L No Left Turn
	R-015-R No Right Turn
	R-017-2
	Sign Stand
	traffic controller
	Work Area

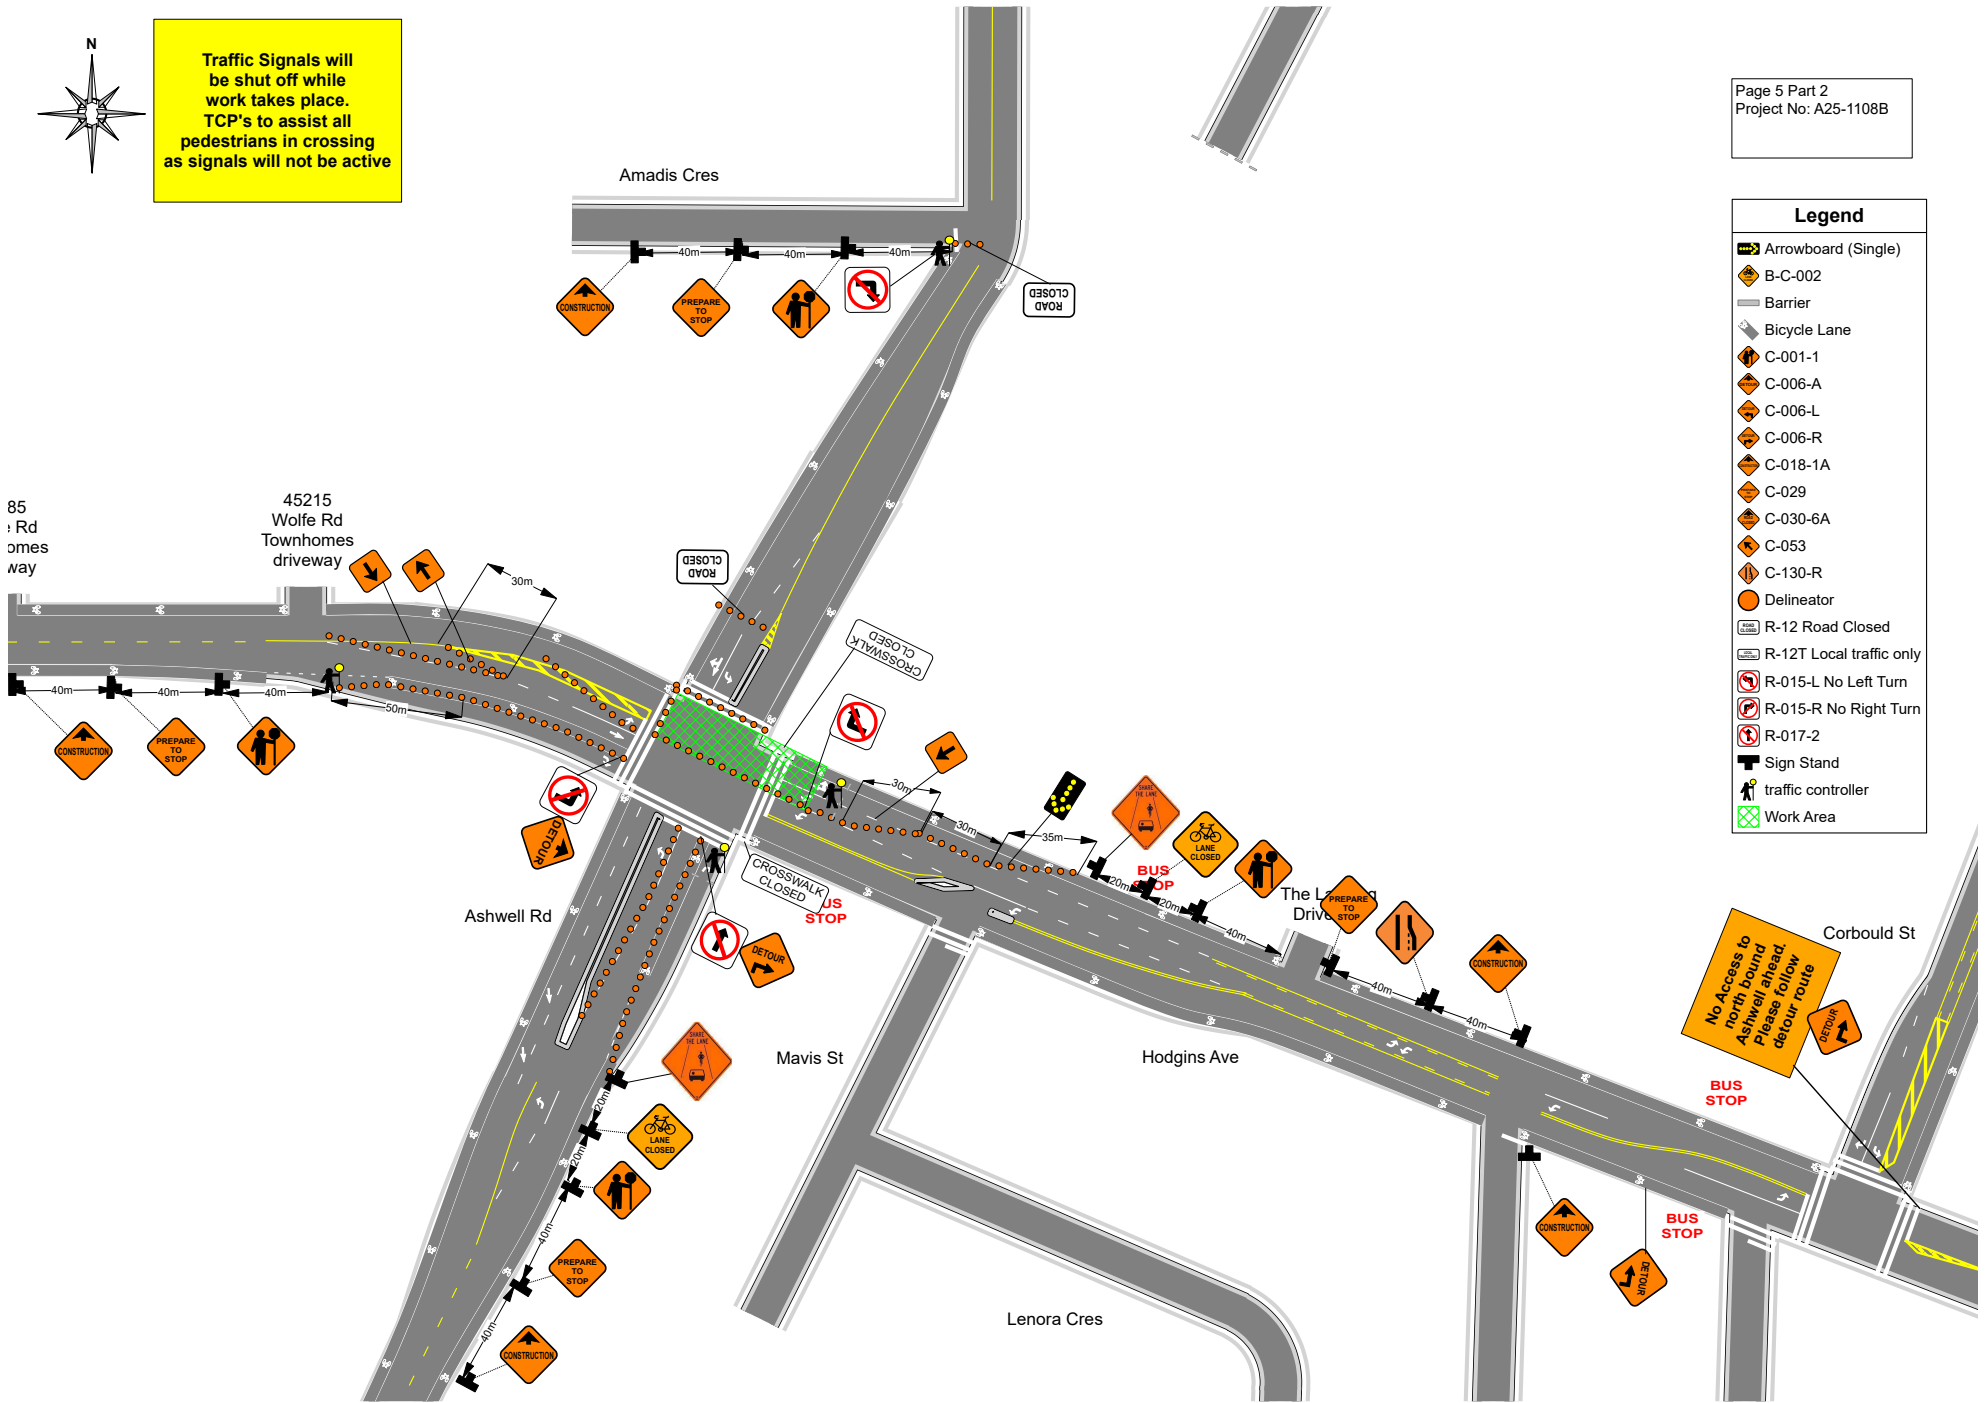

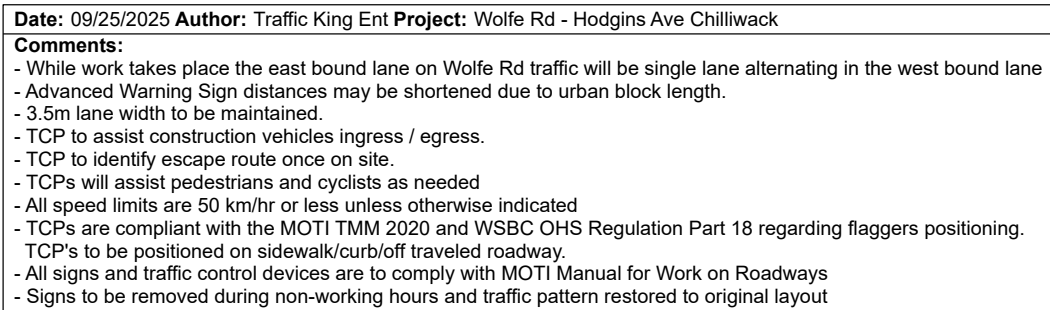


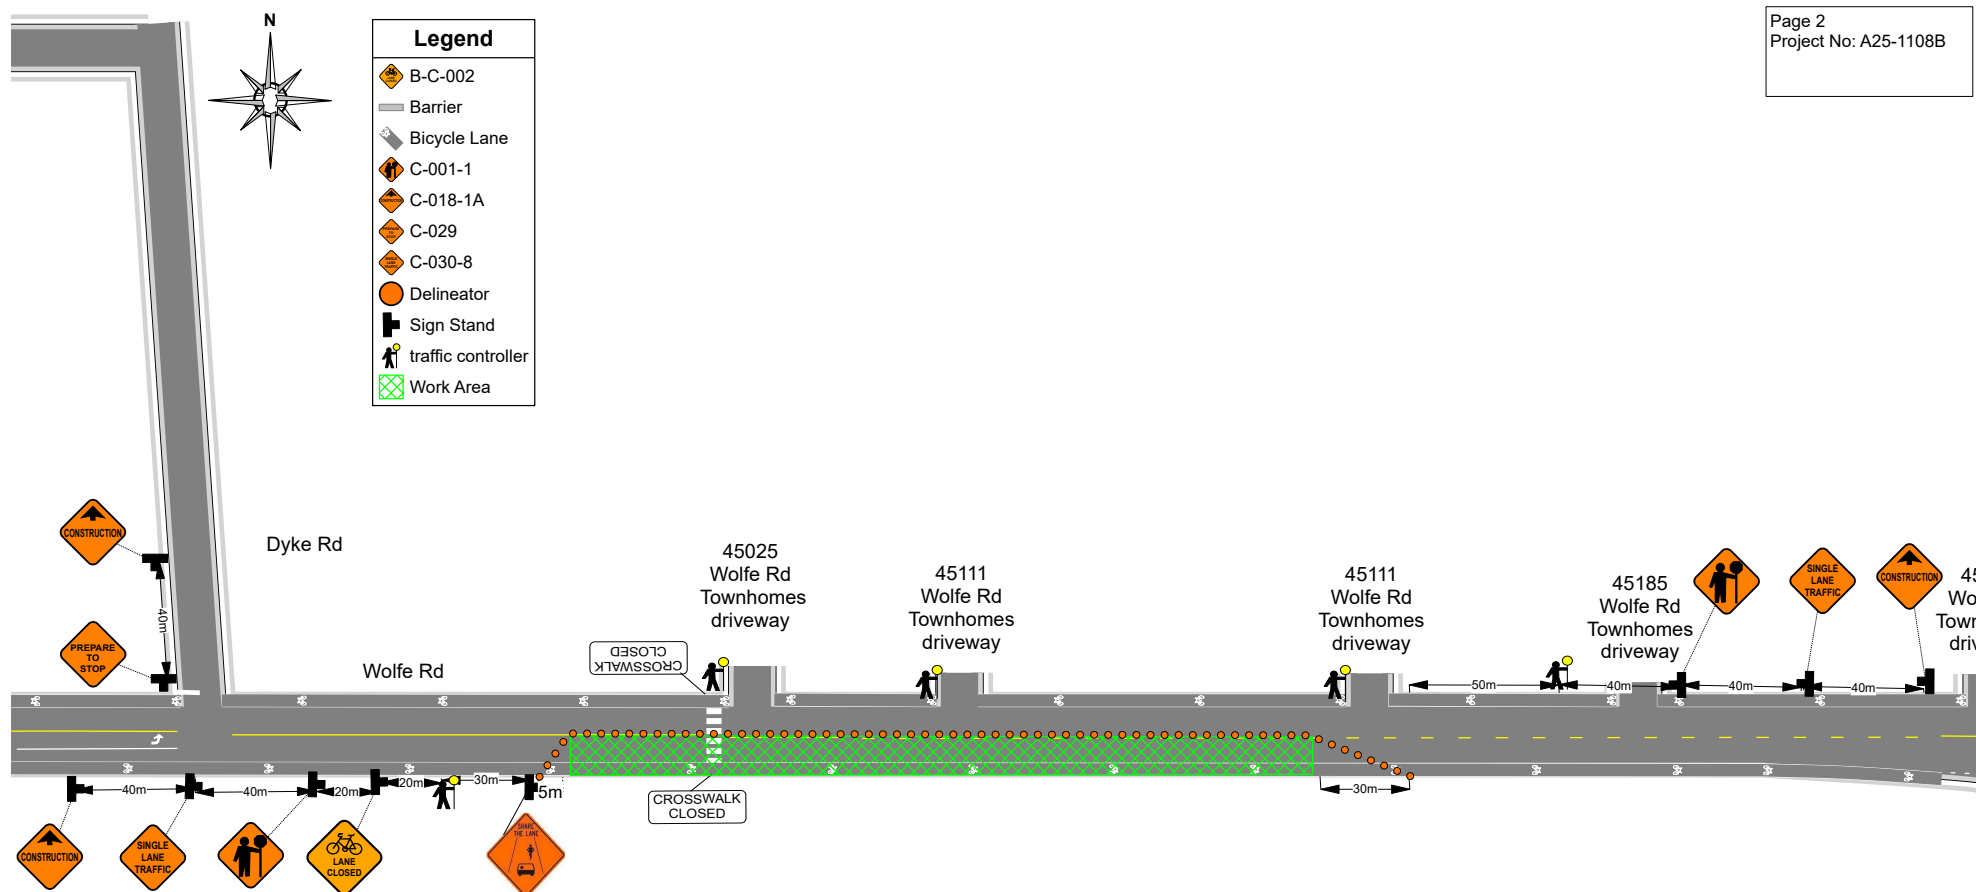


Date: 09/25/2025 **Author:** Traffic King Ent **Project:** Wolfe Rd - Hodgins Ave Chilliwack


Comments:


- While work takes place the east bound lane on Wolfe Rd traffic will be single lane alternating in the west bound lane
- Advanced Warning Sign distances may be shortened due to urban block length.
- 3.5m lane width to be maintained.
- TCP to assist construction vehicles ingress / egress.
- TCP to identify escape route once on site.
- TCPs will assist pedestrians and cyclists as needed
- All speed limits are 50 km/hr or less unless otherwise indicated
- TCPs are compliant with the MOTI TMM 2020 and WSBC OHS Regulation Part 18 regarding flaggers positioning.
- TCP's to be positioned on sidewalk/curb/off traveled roadway.
- All signs and traffic control devices are to comply with MOTI Manual for Work on Roadways
- Signs to be removed during non-working hours and traffic pattern restored to original layout

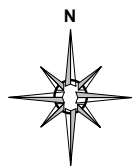

- B-C-002
- Barrier
- Bicycle Lane
- C-001-1
- C-018-1A
- C-030-8
- Delineator
- Sign Stand
- traffic controller
- Work Area

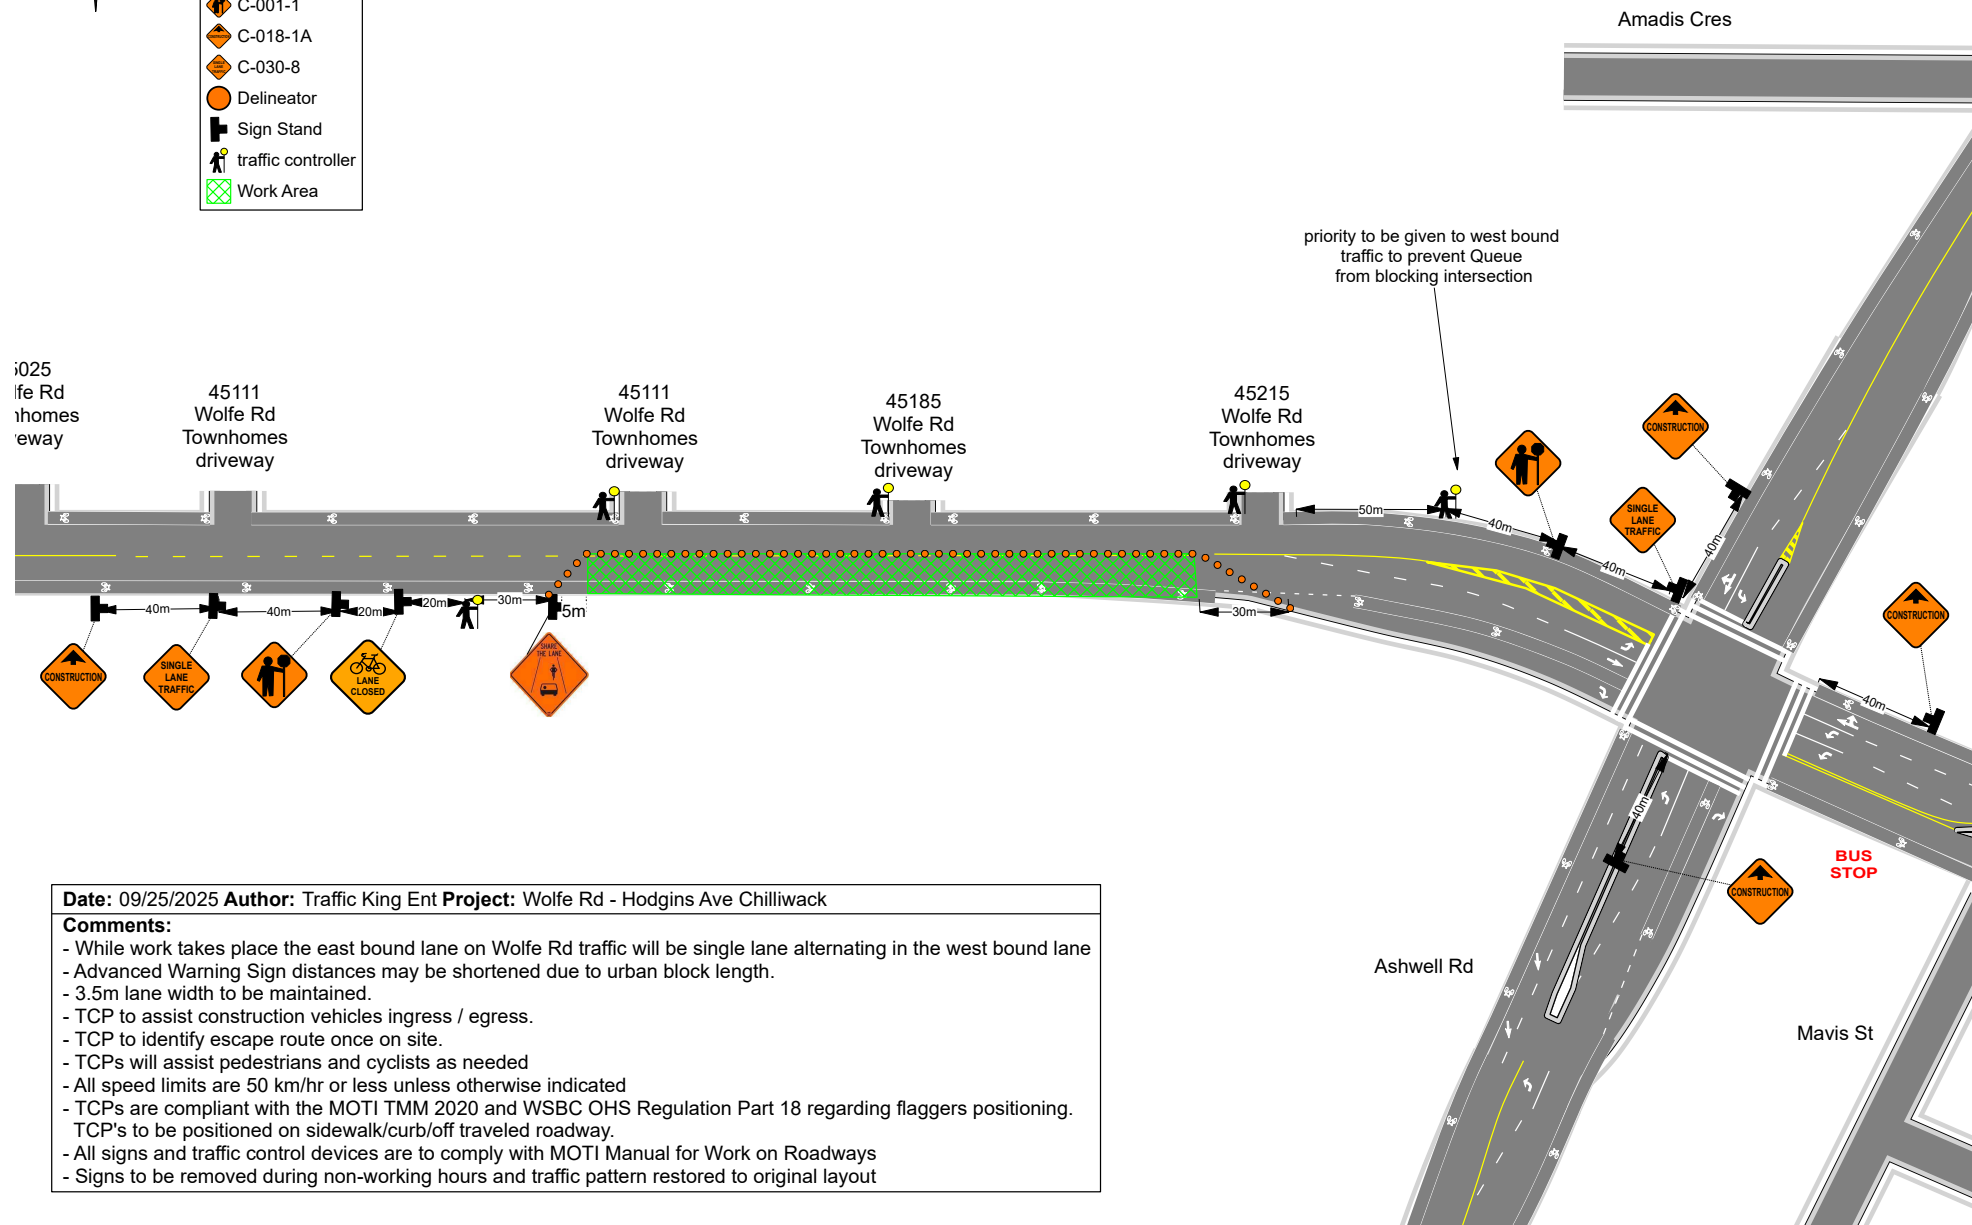

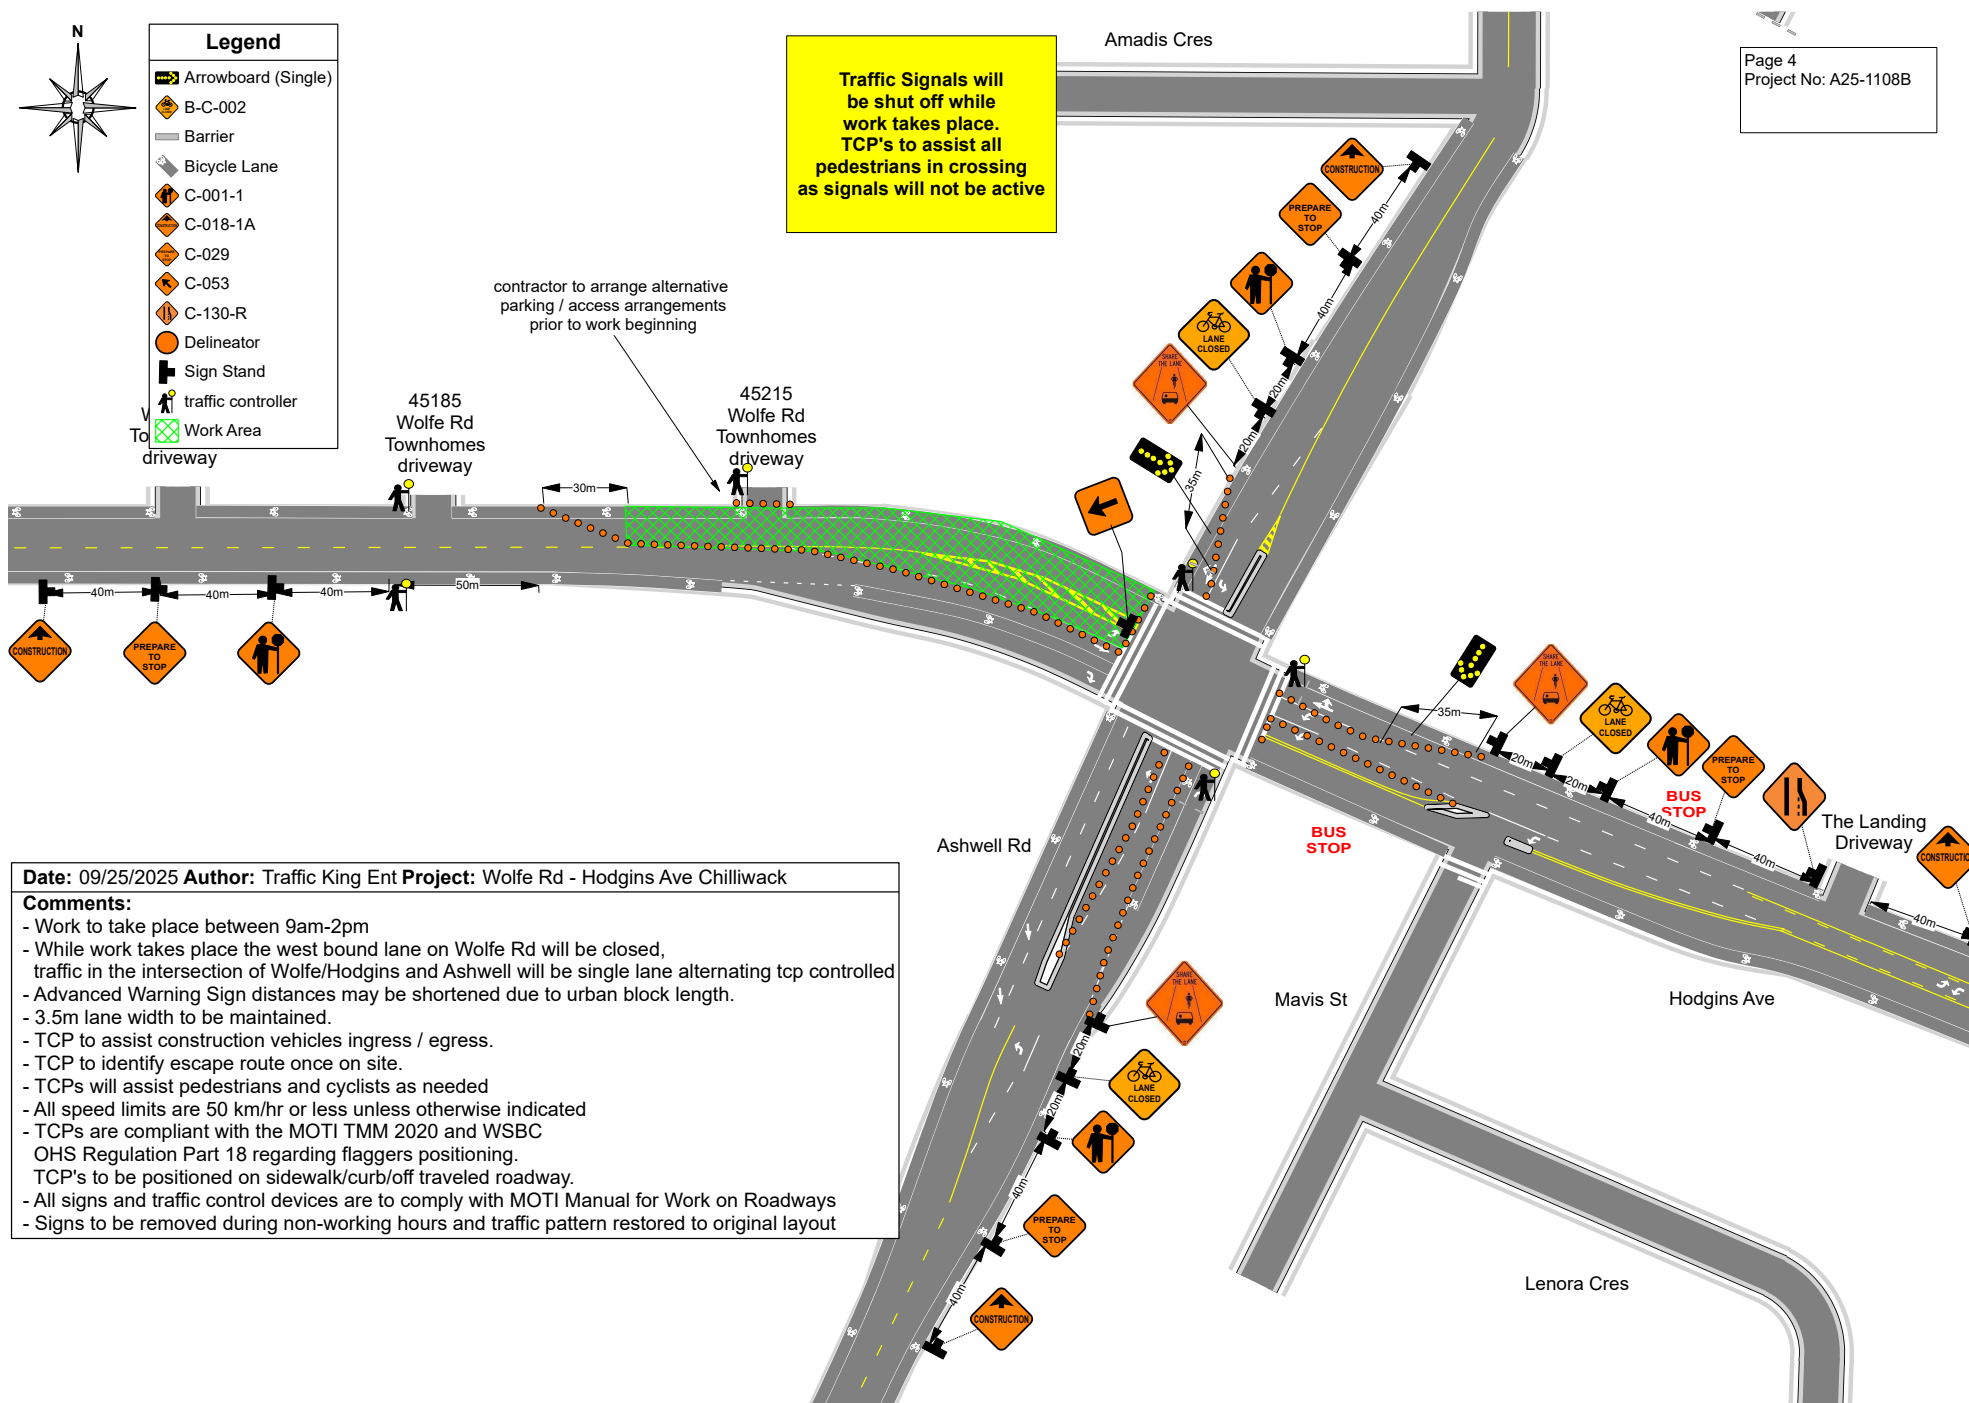

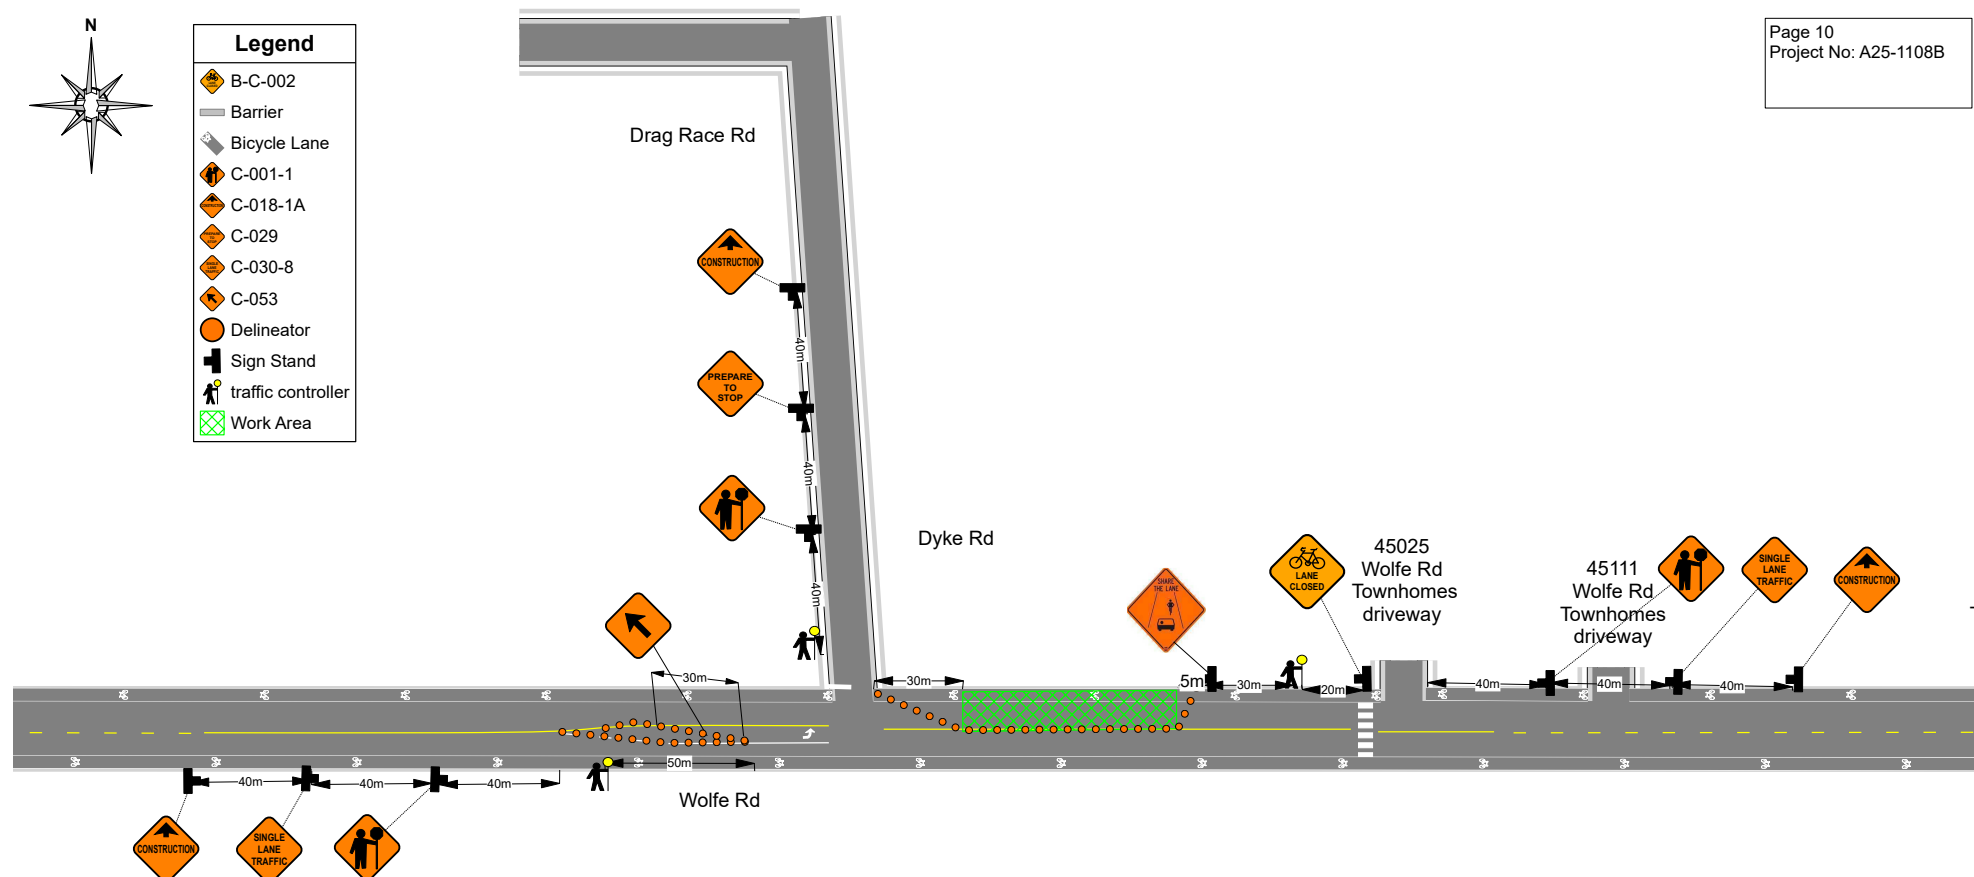

Date: 09/25/2025 **Author:** Traffic King Ent **Project:** Wolfe Rd - Hodgins Ave Chilliwack

Comments:

- While work takes place the west bound lane on Wolfe Rd traffic will be single lane alternating in the east bound lane
- Advanced Warning Sign distances may be shortened due to urban block length.
- 3.5m lane width to be maintained.
- TCP to assist construction vehicles ingress / egress.
- TCP to identify escape route once on site.
- TCPs will assist pedestrians and cyclists as needed
- All speed limits are 50 km/hr or less unless otherwise indicated
- TCPs are compliant with the MOTI TMM 2020 and WSBC OHS Regulation Part 18 regarding flaggers positioning.
TCP's to be positioned on sidewalk/curb/off traveled roadway.
- All signs and traffic control devices are to comply with MOTI Manual for Work on Roadways
- Signs to be removed during non-working hours and traffic pattern restored to original layout