

Date: July 7<sup>th</sup> 2021



Customer: OPEN DOOR

MOT Plan #: F.7

TRAFFIC CONTROL PLAN

Job Description: CIVIL

5 Work Zone Elements:  Advanced Warning  Transition  Buffer  Work Area  Termination Area

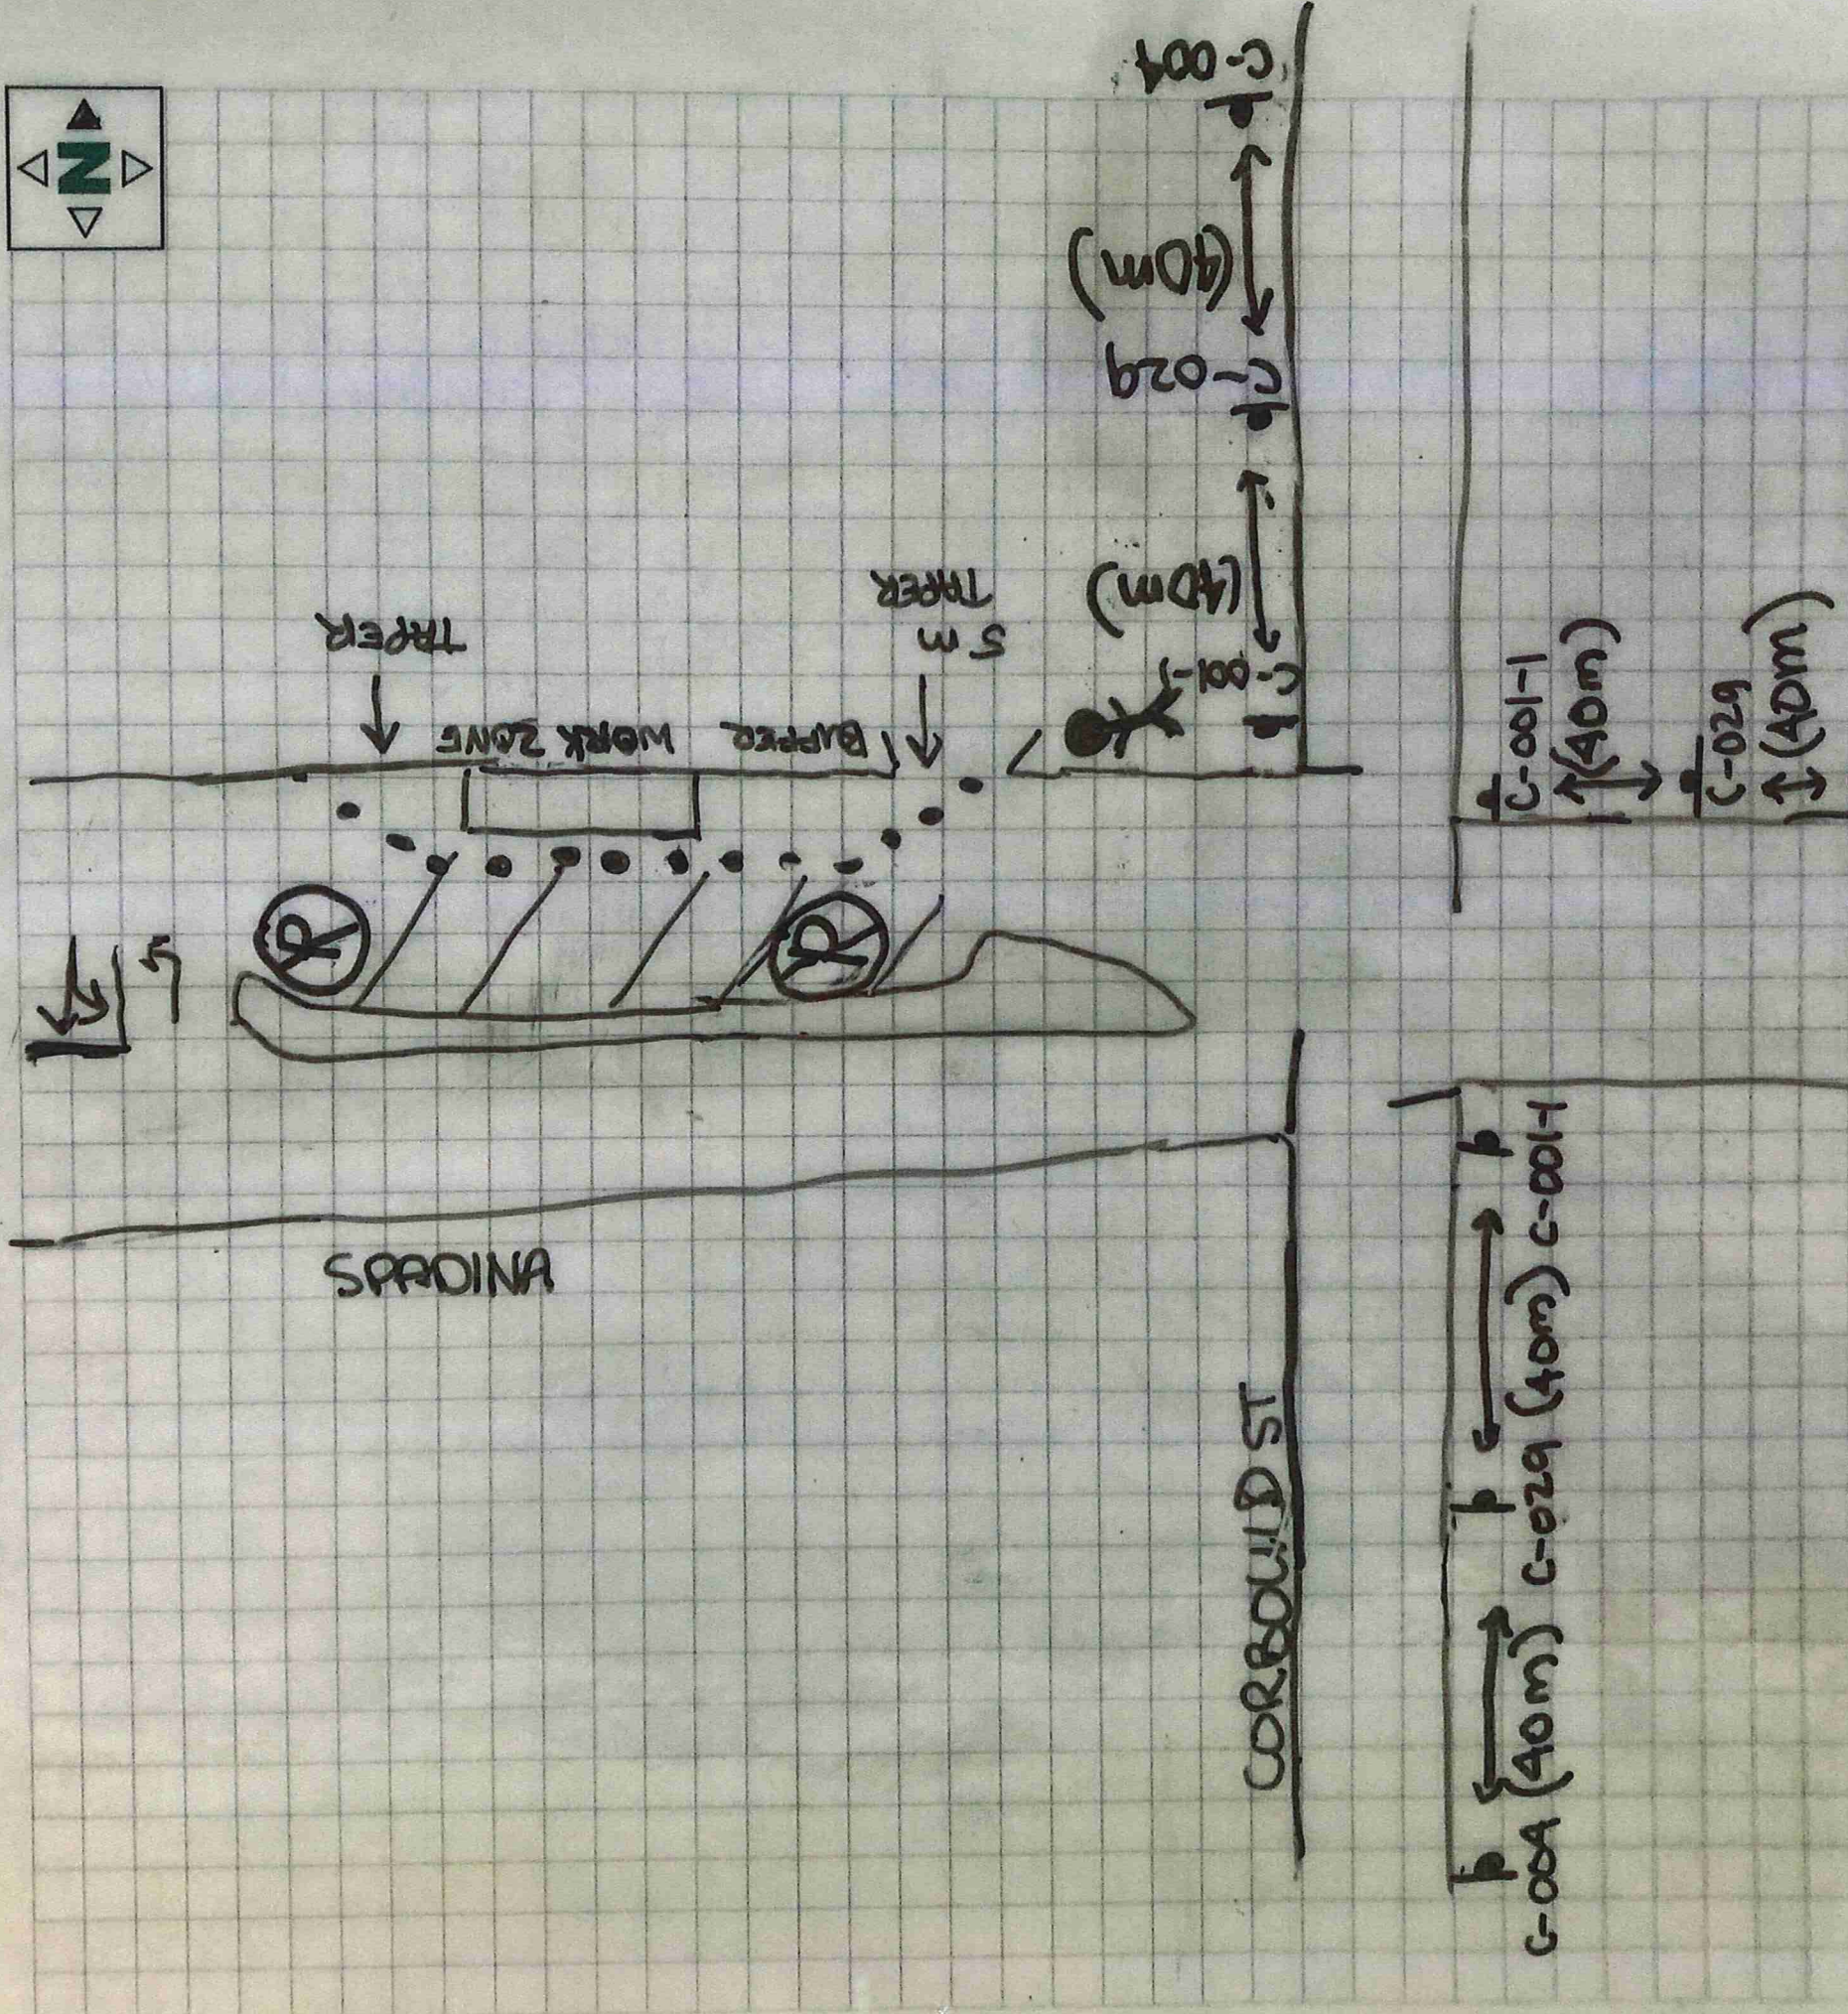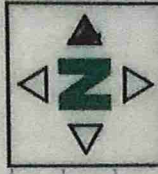

- C-004
- C-030-B
- C-029
- C-001-1
- C-130-R
- C-130-L
- C-53
- C-030-6A
- R0015L
- R0015R
- R-12

**COMMON MOTI FIGURE NUMBERS**

Figure 7.5: Work on Shoulder  
 Figure 8.6: Right Lane Closed  
 Figure 8.7: Left Lane Closed  
 Figure 7.4: Brief Work (Less than 15 min)  
 Figure 7.7: Roadside Work - Encroachment into Travel Lane  
 Figure 7.8: Lane Closure with TCPs - Single Lane Alternating