

Date: July 7th 2021



Customer: OPEN DOOR



MOT Plan #: F.7

Job Description: CIVIL

5 Work Zone Elements: Advanced Warning Transition Buffer Work Area Termination Area

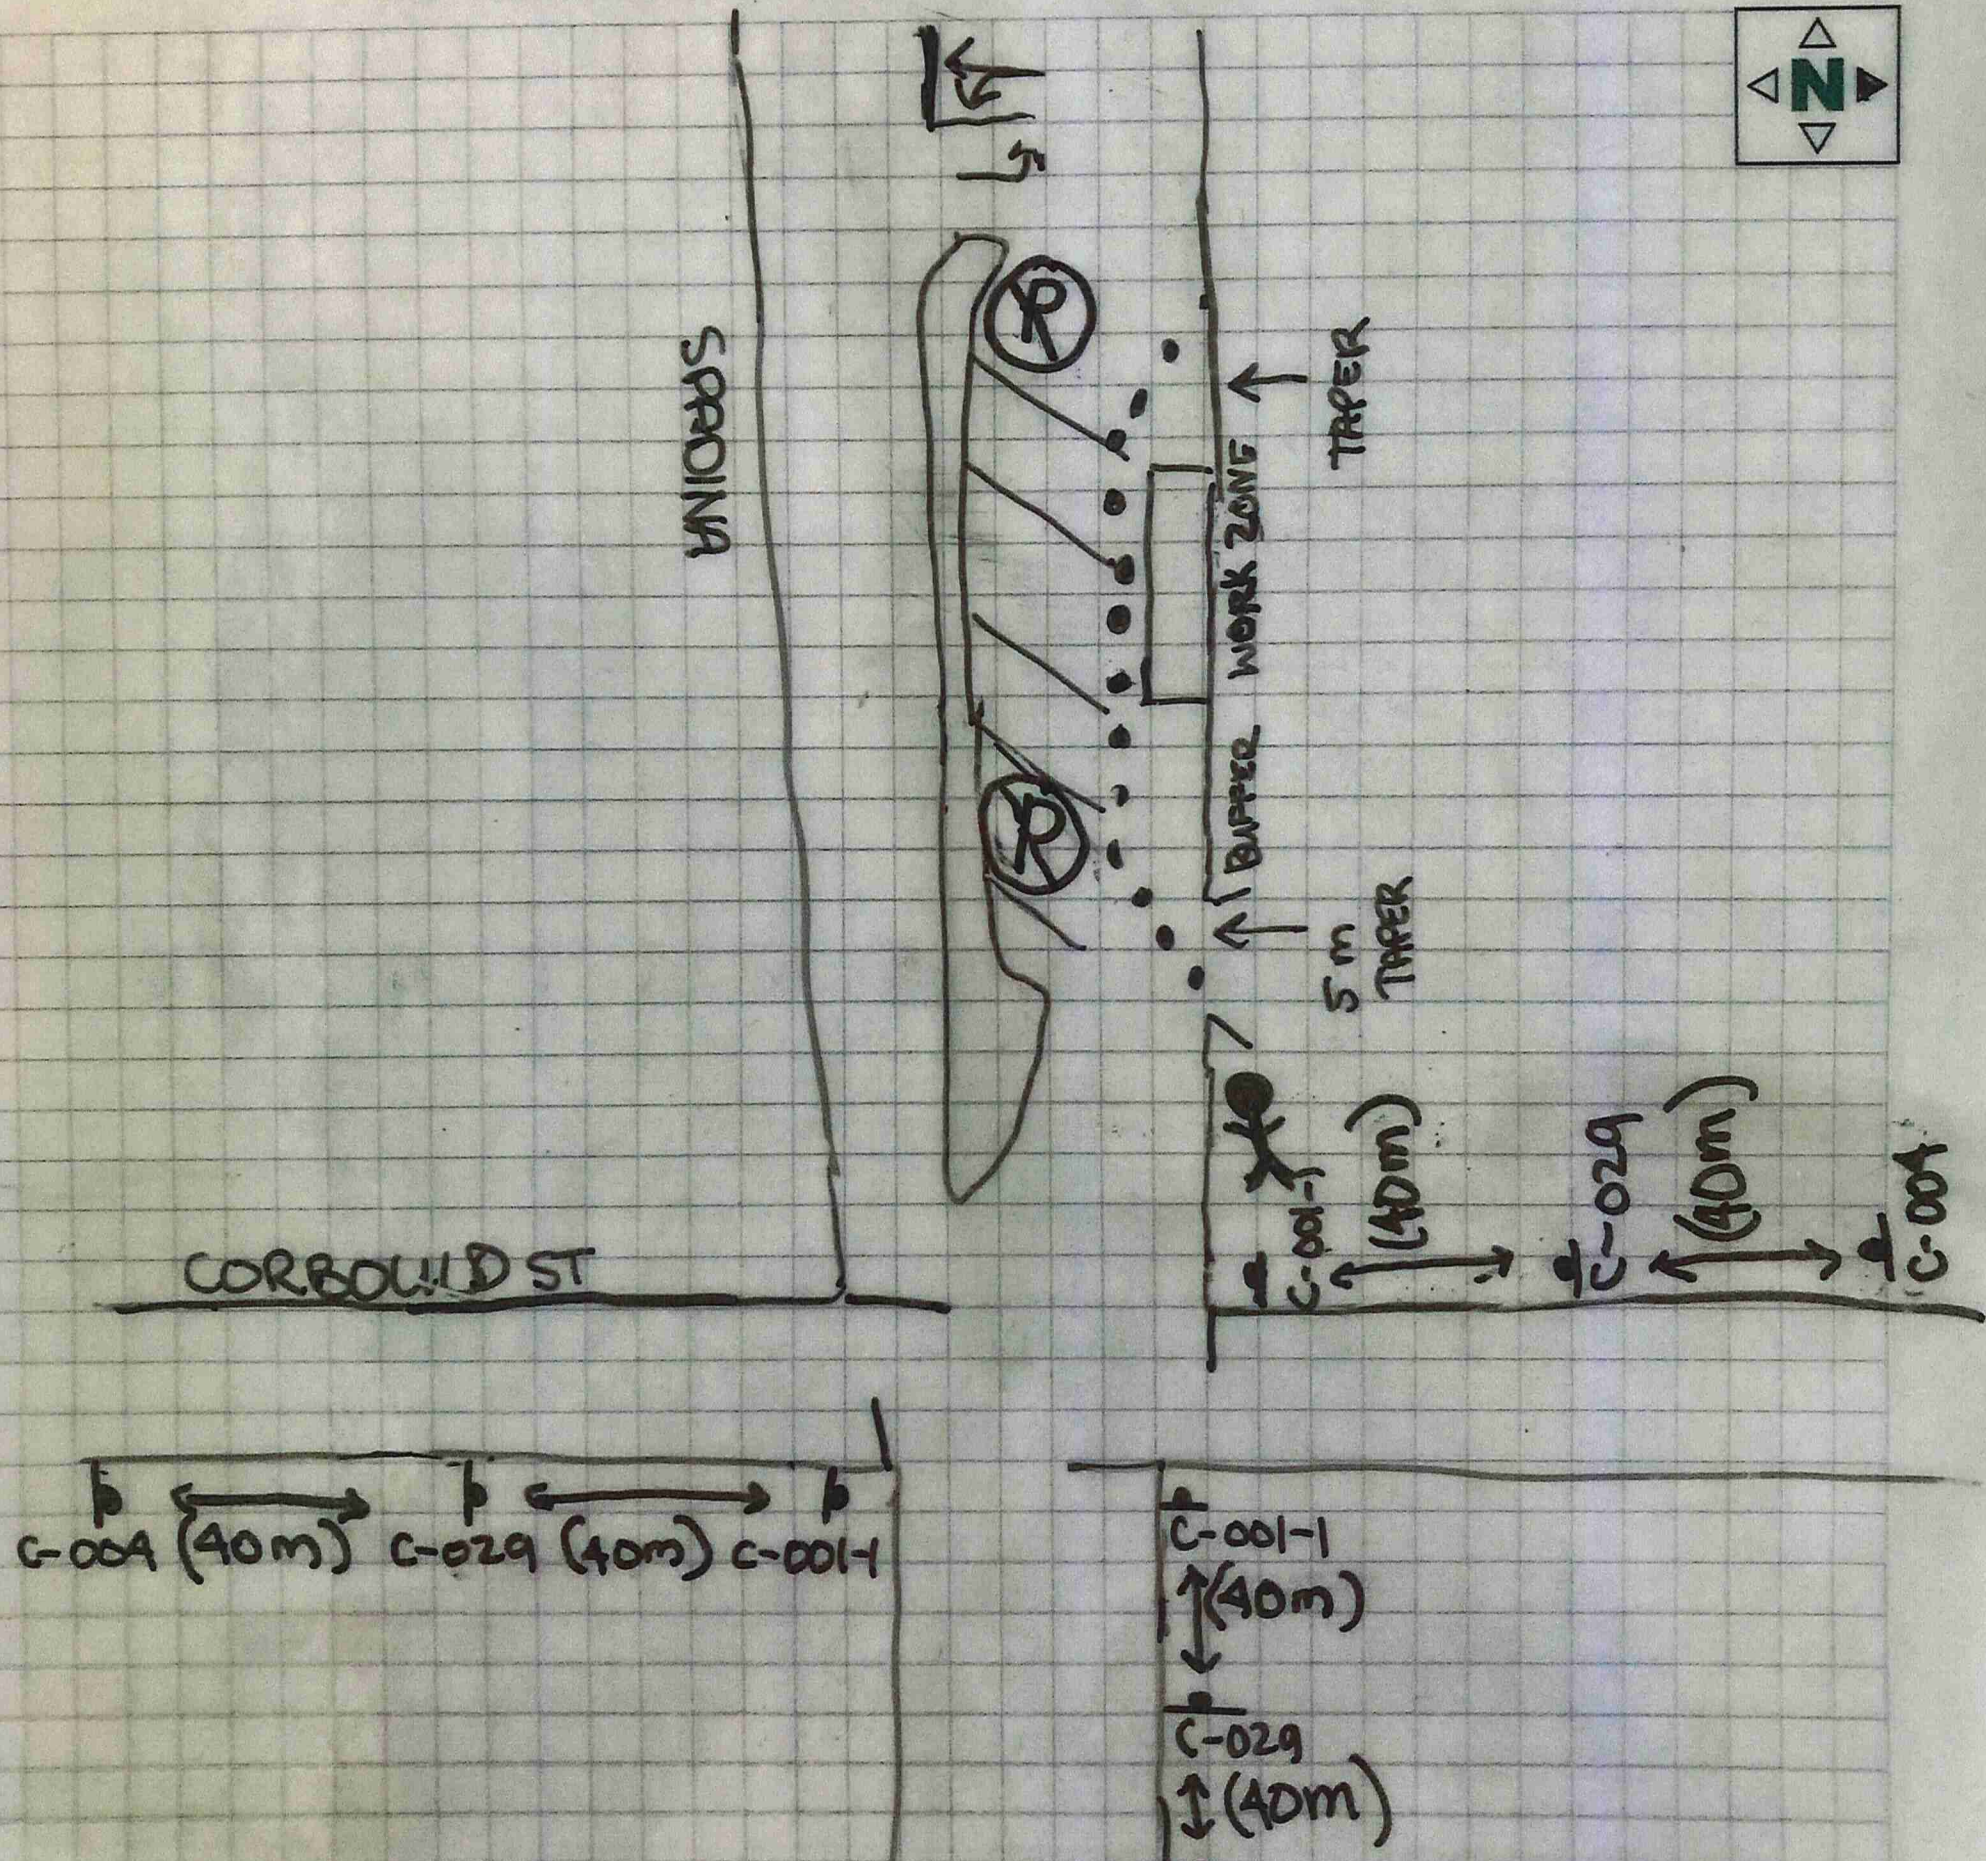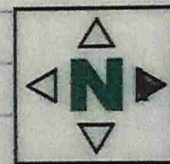

COMMON MOTI FIGURE NUMBERS
 Figure 7.5: Work on Shoulder
 Figure 8.6: Right Lane Closed
 Figure 8.7: Left Lane Closed
 Figure 7.4: Brief Work (Less than 15 min)
 Figure 7.7: Roadside Work - Encroachment into Travel Lane
 Figure 7.8: Lane Closure with TCPs - Single Lane Alternating

