


Scale: 1:4,000

0 55 110 220 m



Data accuracy not guaranteed

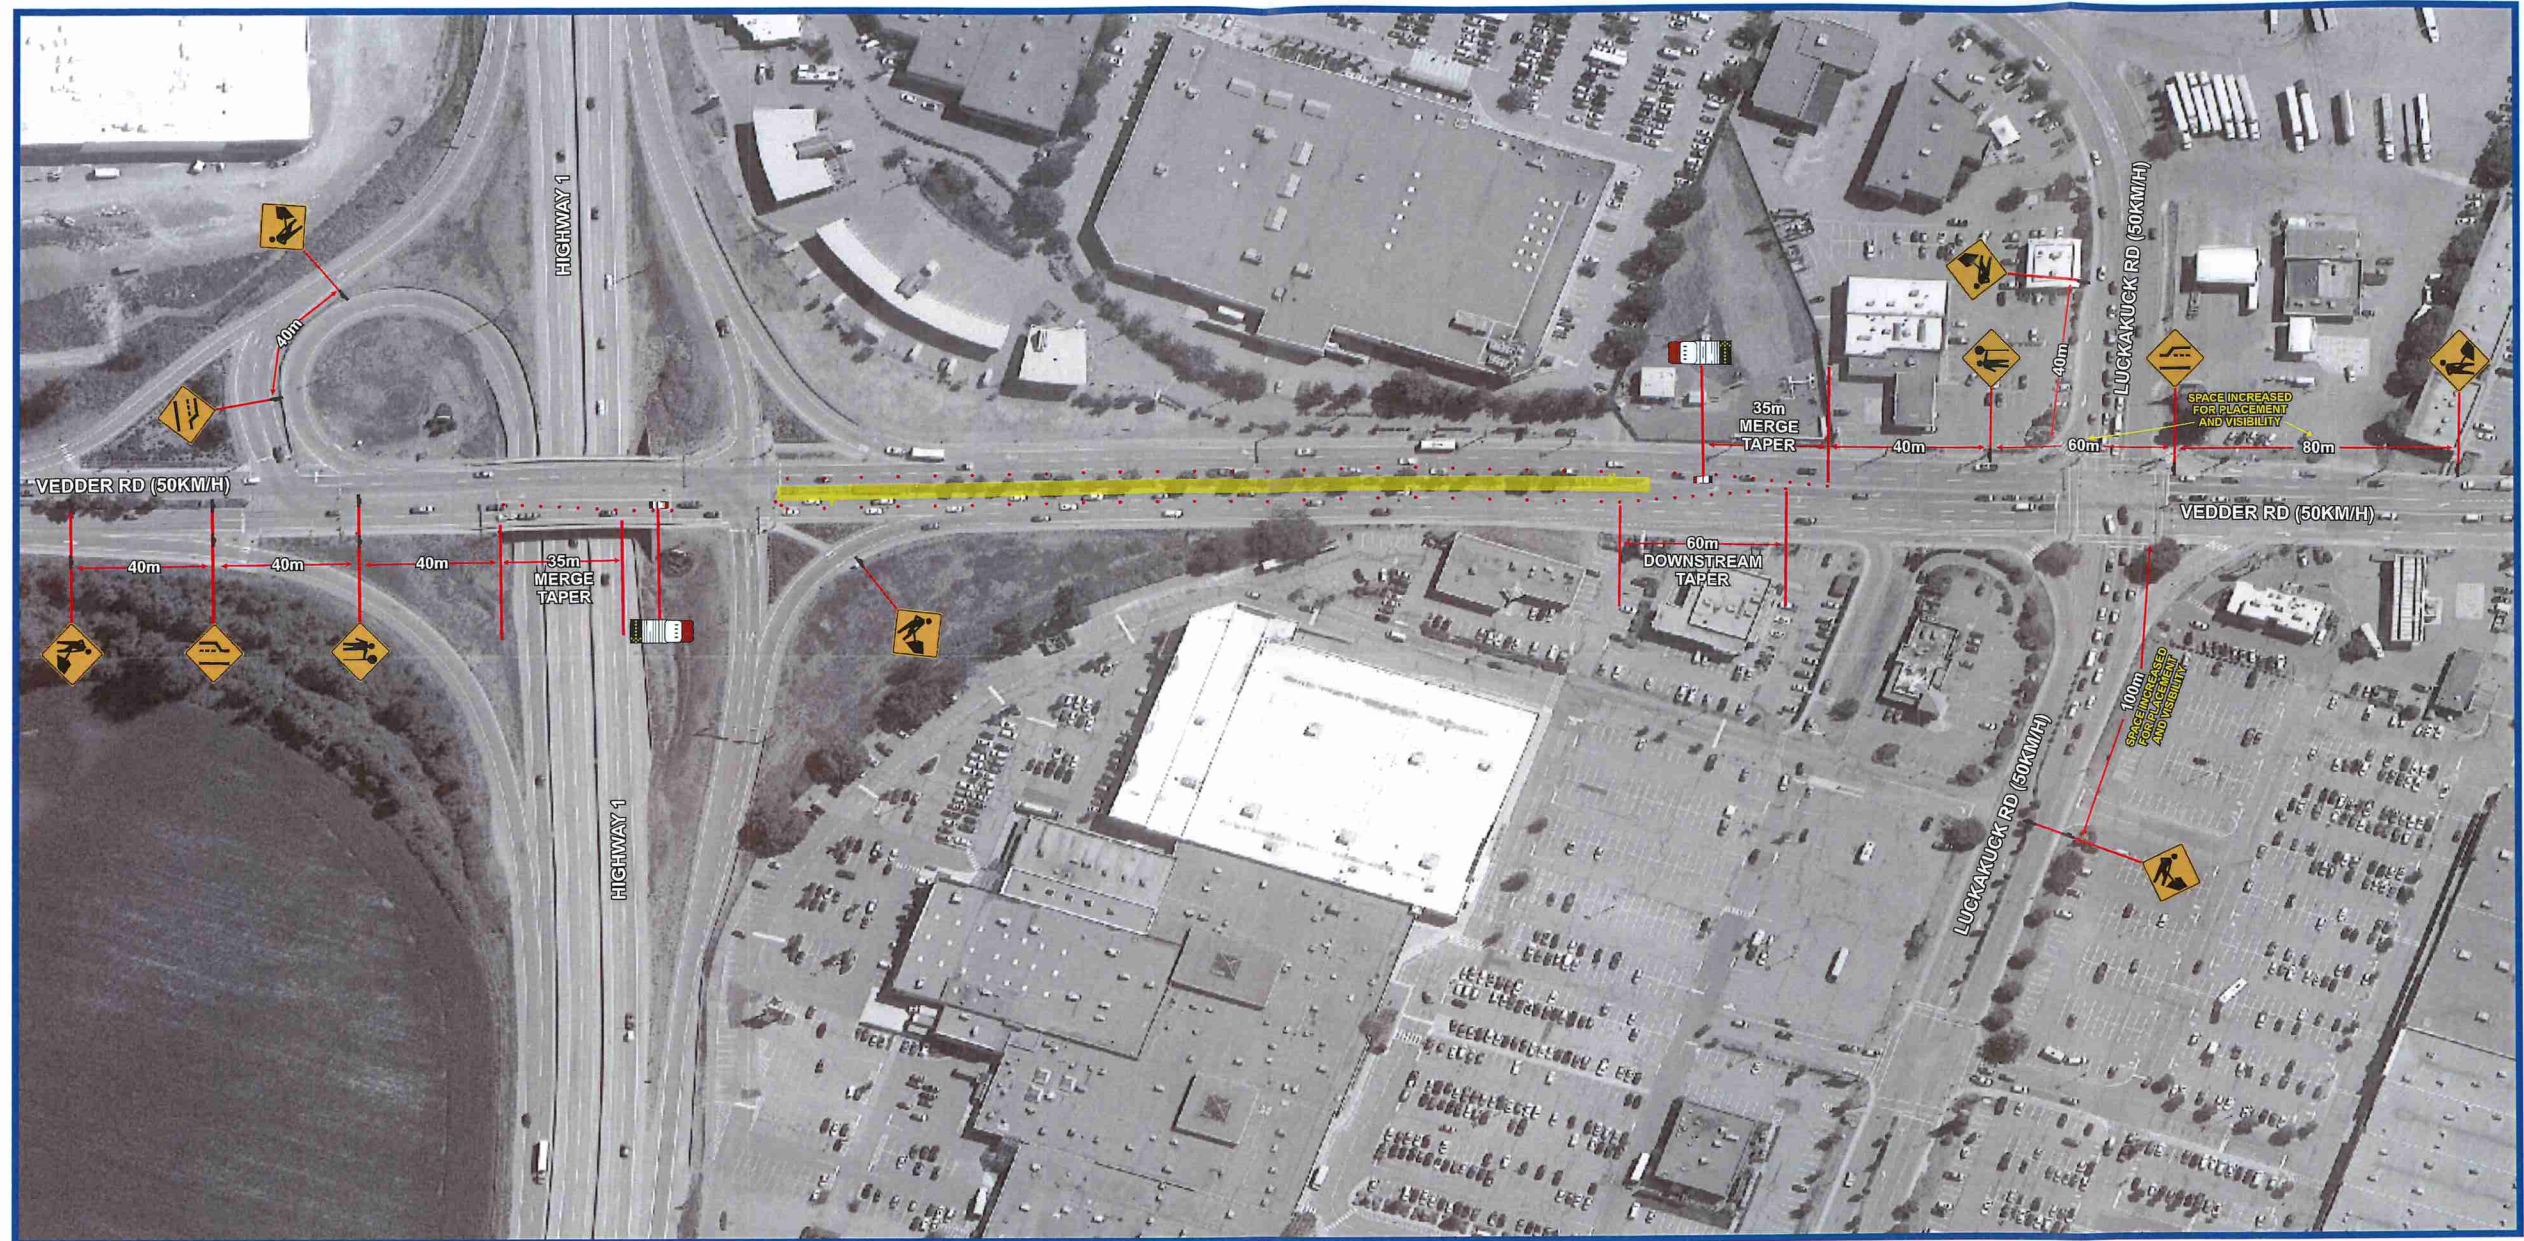

TRAFFIC CONTROL PLAN	Contractor Name: City of Chilliwack	TCP #: TCP 1 of 1	Location: Vedder Road @ Hwy 1
DATE OF LAST REVISION 2019-04-18	Job Description: Center Median Maintenance	Dates:	
Streetwise TRAFFIC CONTROLLERS LTD TRAFFIC PLAN	Traffic Management Manual: 2015 Office Edition	Traffic Control Figure Number: 9.7 Left Lane Closed - Multilane Divided Roadway	
Contractor Contact: Liz Rankin	Phone: 604-378-1550	Email:	
Traffic Plan Contact: Tehjay Fox	Phone: 604-799-6750	Email: tehjay@streetwisetraffic.ca	

LEGEND	
	CERTIFIED TCP
	SIGN STAND (TRIPOD)
	SIGN STAND (WINDMASTER)
	SIGN FLAGS
	WORK AREA
	CLASS 1 BARRICADE
	TRAFFIC BARREL
	TUBULAR MARKER - TYPE D
	TRAFFIC CONTROL VEHICLE
	FLASHING ARROW BOARD (FAB)
	EXISTING BUS STOP
	RELOCATED BUS STOP

GENERAL NOTES

- All traffic control shall conform to the MOTI Traffic Management Manual for Work on Roadways 2015
- Signs shown are representations only and the MOTI Catalogue of Standard Traffic Signs should be used for detailed sign design
- Dimensions shown are in meters and are the minimums except as otherwise indicated
- All permanent signage that will conflict with this site will be covered or removed while the works are in effect
- Active Work Zones and Hazards shall be delineated to protect workers and the travelling public
- Maximum distance between cone/delineator/barrel should be 10m
- Tubular markers and signs will be double based and well secured during windy conditions
- Distances may be adjusted due to urban block length
- These pages are best printed on a Tabloid (11x17) page size



EQUIPMENT INVENTORY		Sign Stand		Wind Master		Flags		Barricade		Traffic Control Vehicle		Tubular Marker (approx.)		Traffic Control Vehicle		Certified TCP		Other		Other		Other		Other																																							
C-018-1A	00	C-004	8	C-001-1	3	C-001-2	00	C-029	00	C-030-8	00	C-130-L	4	C-130-R	00	C-053	00	C-030-6A	00	B-C-002	00	C-184	00	C-132	00	C-006-A	00	C-006-L	00	C-006-R	00	R-015-L	00	R-015-R	00	R-018	00	Sign Stand	15	Wind Master	00	Flags	00	Barricade	00	Traffic Control Vehicle	00	Tubular Marker (approx.)	60	Traffic Control Vehicle	2	Certified TCP	2	Other	00	Other	00	Other	00	Other	00	Other	00

1
AD