


# Lickman Interchange Project

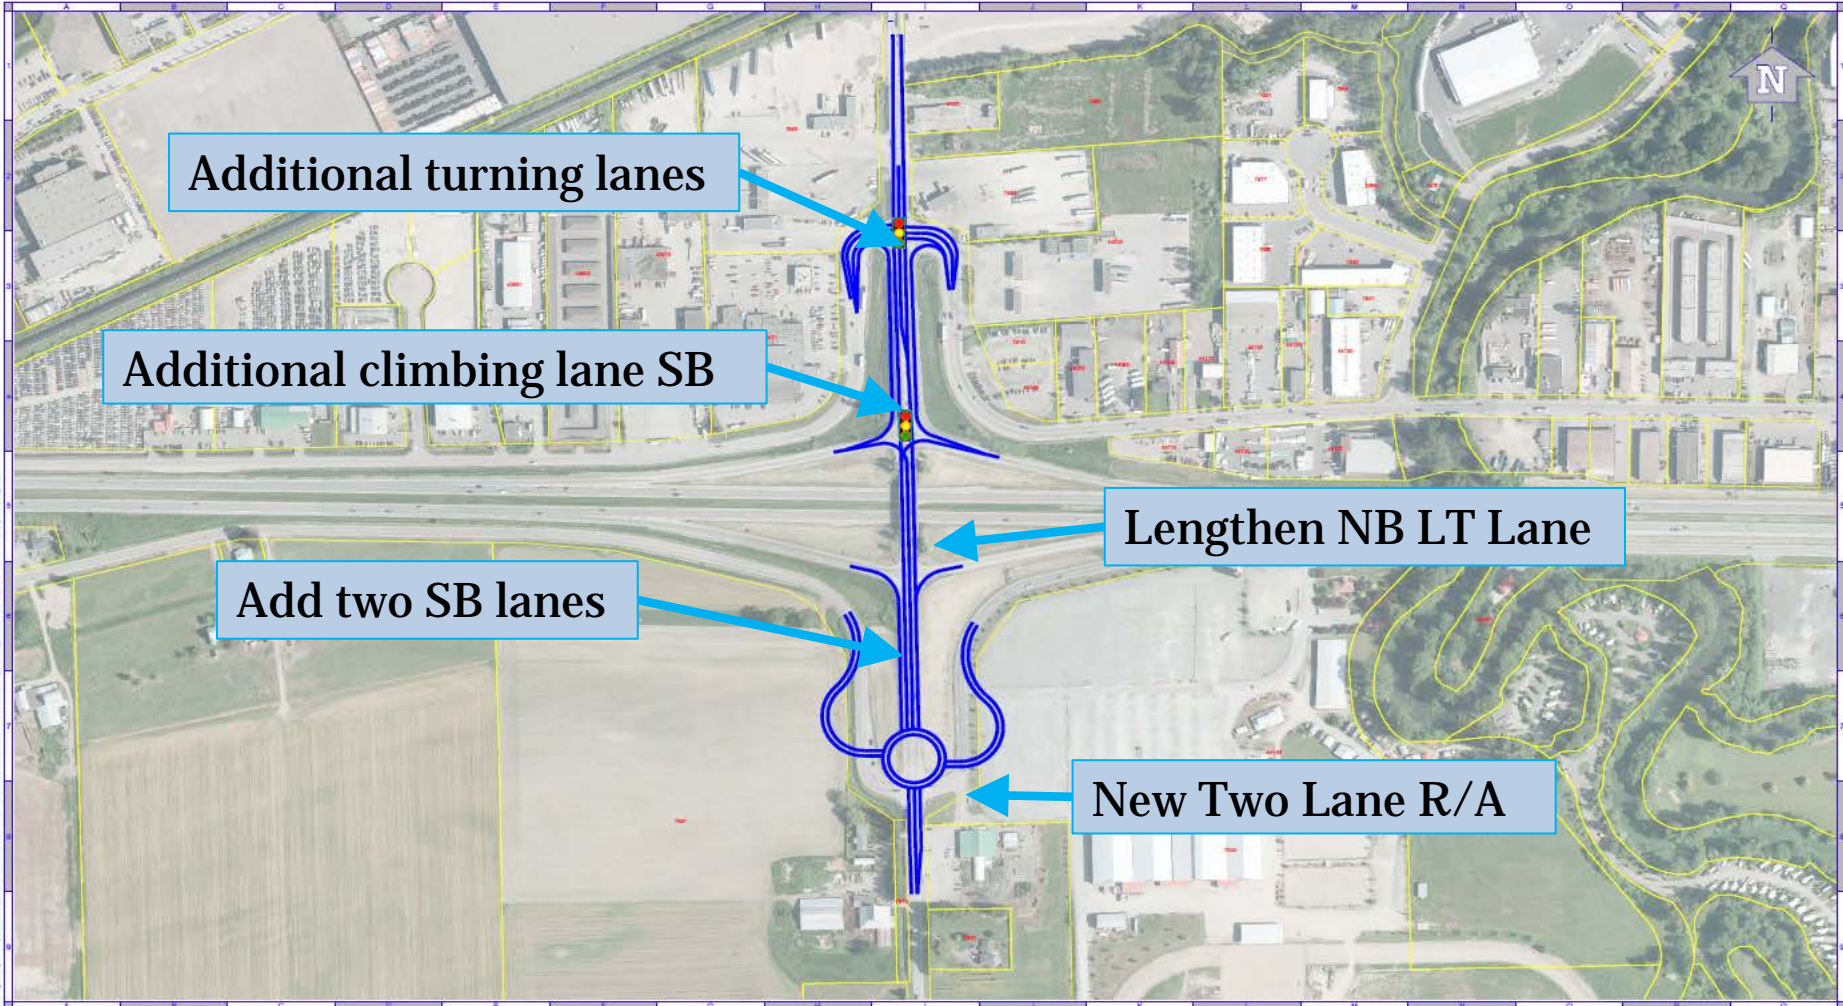

Additional turning lanes

Additional climbing lane SB

Lengthen NB LT Lane

Add two SB lanes

New Two Lane R/A

**ATTENTION**  
This drawing is prepared for the sole use of the City of Chilliwack. No representations of any kind are made by Urban Systems Ltd. or its employees to any party with whom Urban Systems Ltd. does not have a contract.

**NOTE:**  
LAND INFORMATION INCLUDING ALL CADASTRAL, LEGAL, AND TOPOGRAPHIC DETAILS NOT PROVIDED BY THE CLIENT. THE CITY OF CHILLIWACK IS RESPONSIBLE FOR THE ACCURACY, COMPLETENESS, AND RELIABILITY OF THE DATA PROVIDED AND MUST BE CONFIRMED AS AND WHERE REQUIRED FOR USE.

**NOTE: THIS DRAWING IS TO BE CONSIDERED CONCEPTUAL ONLY AND IS INTENDED TO PROVIDE INTERNAL GUIDANCE ON DEVELOPMENT APPLICATIONS. DETAILED ROAD GEOMETRY AND REQUIREMENTS TO BE CONFIRMED AS PART OF FUTURE DETAILED DESIGN.**

Issued for REVIEW  
March 24, 2016  
urbansystems.ca

Professional Seal

#	Date	Issue / Revision	Appr.



**LICKMAN ROAD INTERCHANGE**  
CONCEPT 4 - PHASE 1

Sheet Number: \_\_\_\_\_ # of #  
Project Number: 1036.0101.01 Drawing Number: C04-1 Revision: \_\_\_\_\_

