

















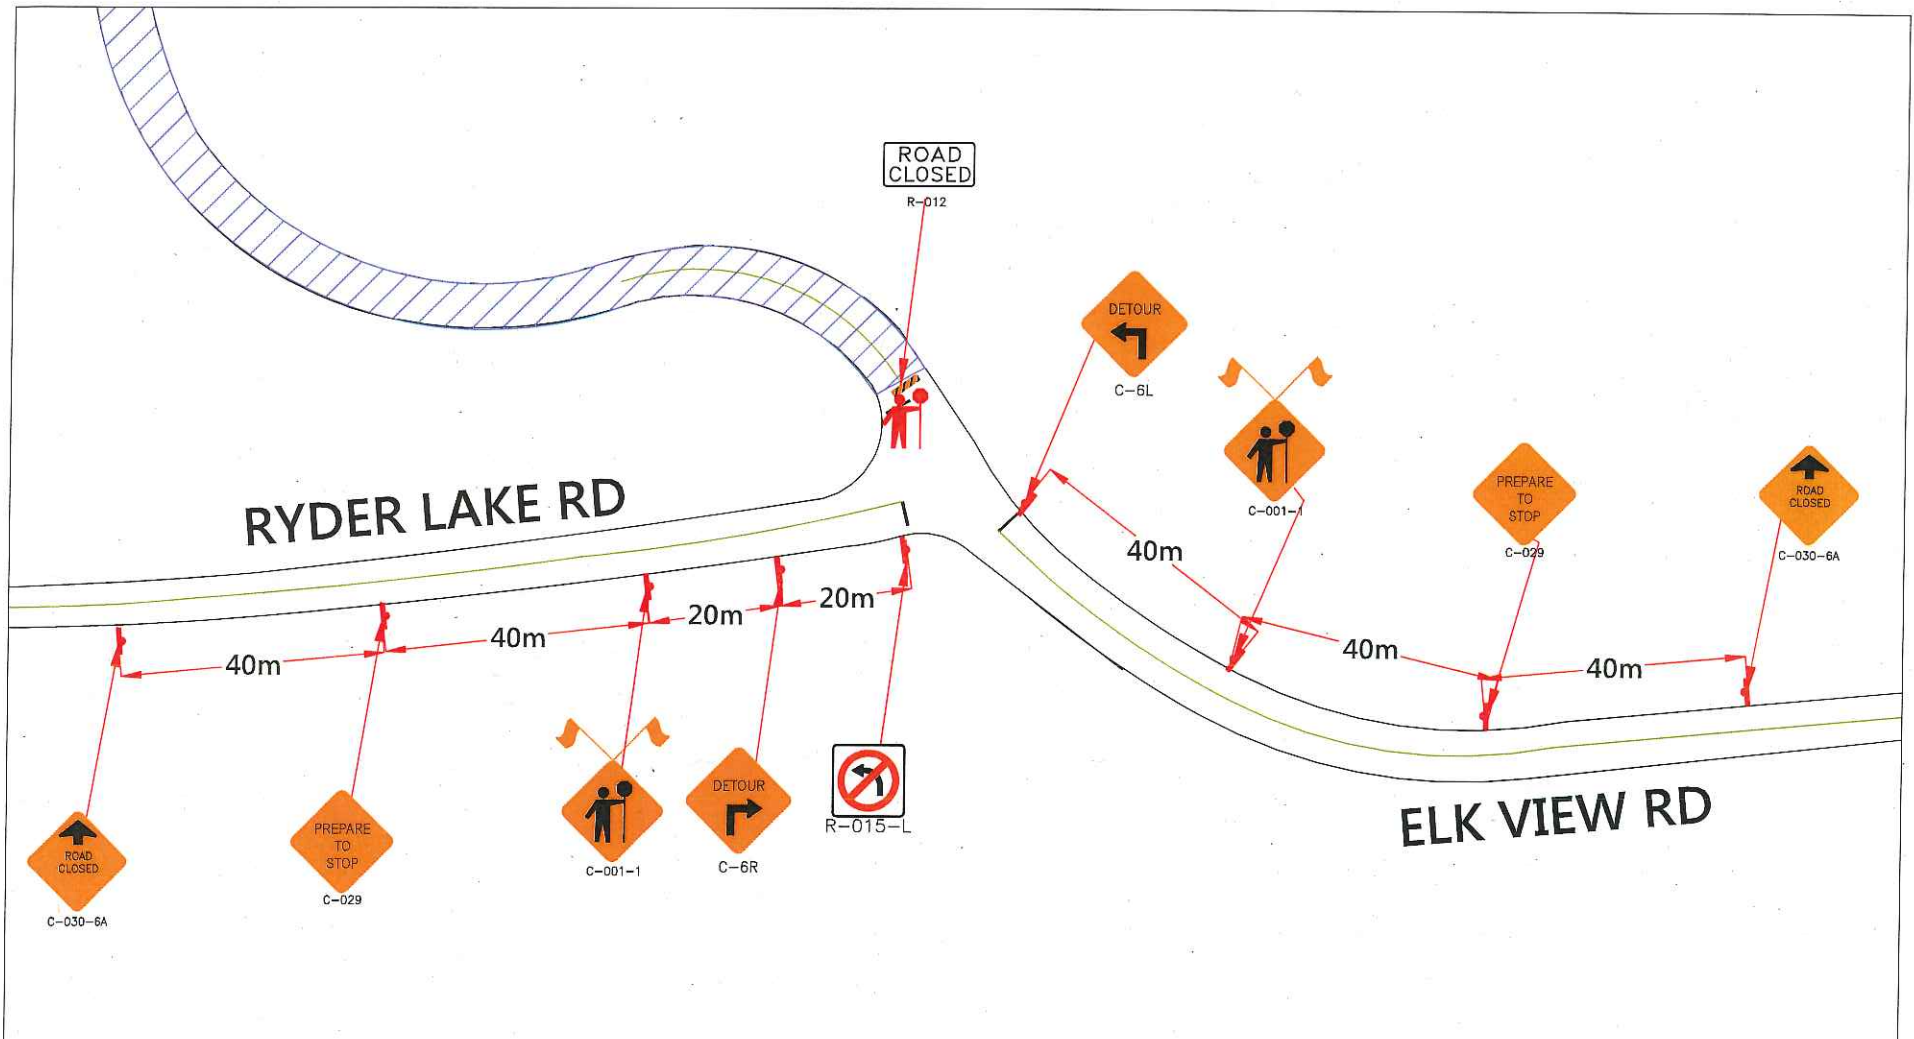




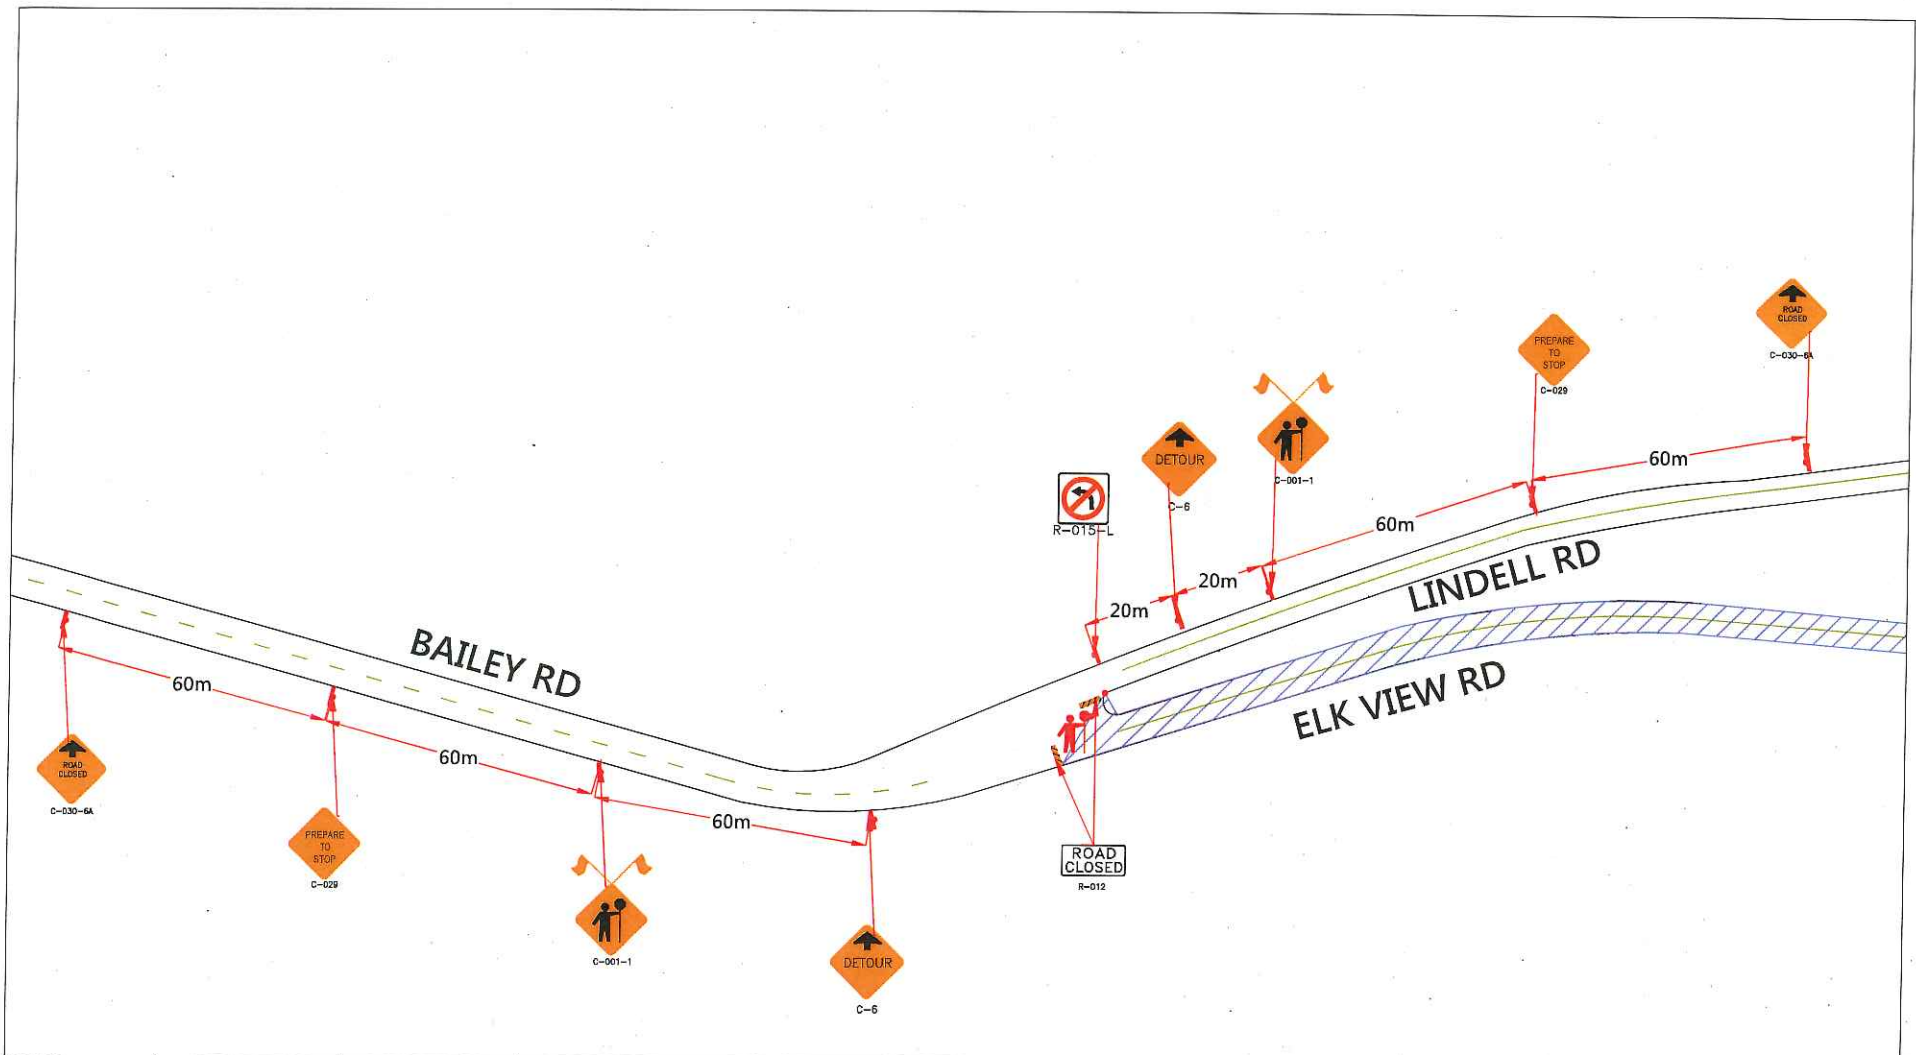




LEGEND: <div><div></div> Sign Location <div></div> Close One Barricade <div></div> Closure Area <div></div> Delineator <div></div> Traffic Drum</div>	 VALLEY TRAFFIC SYSTEMS, INC. TRAFFIC MANAGEMENT DIVISION 8770 199A STREET LINDSEY BC V1V 2S7 PHONE: 604-513-2210 FAX: 604-513-3661	REVISIONS: <table><thead><tr><th>DATE</th><th>DETAILS</th></tr></thead><tbody><tr><td> </td><td> </td></tr><tr><td> </td><td> </td></tr><tr><td> </td><td> </td></tr><tr><td> </td><td> </td></tr><tr><td> </td><td> </td></tr><tr><td> </td><td> </td></tr><tr><td> </td><td> </td></tr><tr><td> </td><td> </td></tr></tbody></table>	DATE	DETAILS																	NOTES: 1. Dates: Saturday August 27th, 2016 2. Hours of Operation: 7AM to 5PM 3. Duration: 1 Day 4. Traffic Plan based on a 50 km/h speed zone 5. Course marshalls to be set at each driveway within the road closure area between Ryder Lake Rd & Lindell Rd, radio communication with the top and bottom of the hill will take place to notify when vehicles are leaving driveway's. Residential access to be permitted at all times between heats.	MUNICIPAL PROJECT NO.: MUNICIPAL CONTACT: TID DATE: CONTACT: ABOUT: 8/27/16 BUS STOP(S) TO BE REMOVED: N/A PARKING METERS TO BE REMOVED: N/A	ABBOTSFORD COMMUNITY SERVICES CHILLIWACK: ELK VIEW RD LONGBOARD EVENT			
			DATE	DETAILS																						
<div><div></div><div></div></div>	ENGINEER SEAL <div><div></div><div></div></div>	Traffic Control Plan: Elk View Road Closure Plan		SCALE: NTS DATE: 10.08.2016 VTS PROJ. NO.: 15020 DWG. NO.: DWG01 REV: DO BY: SAK																						



</thead><tbody><tr><td> </td><td> </td></tr><tr><td> </td><td> </td></tr><tr><td> </td><td> </td></tr><tr><td> </td><td> </td></tr><tr><td> </td><td> </td></tr><tr><td> </td><td> </td></tr><tr><td> </td><td> </td></tr><tr><td> </td><td> </td></tr></tbody></table>	DATE	DETAILS																	NOTES: <div>1. Dates: Saturday August 27th, 2016</div> <div>2. Hours of Operation: 7AM to 5PM</div> <div>3. Duration: 1 Day</div> <div>4. Traffic Plan based on a 50 km/h speed zone</div> <div>5. Course marshalls to be set at each driveway within the road closure area between Ryder Lake Rd & Lindell Rd, radio communication with the top and bottom of the hill will take place to notify when vehicles are leaving driveway's. Residential access to be permitted at all times between heats.</div>	<div>MUNICIPAL PROJECT NO.:</div> <div>MUNICIPAL CONTACT:</div> <div>SUBMIT CONTACT:</div> <div>BUS STOPS TO BE REMOVED:</div> <div>PARKING METERS TO BE REMOVED:</div>	<div>ABBOTSFORD COMMUNITY SERVICES</div> <div>CHILLIWACK: ELK VIEW RD LONGBOARD EVENT</div> <div>ENGINEER SEAL</div> <div></div> <div>SCALE: NTS</div> <div>DATE: 25.08.2016</div> <div>VTS PROJ. NO.: 15020</div> <div>DWG. NO.: DWG02</div> <div>REV: 01</div> <div>BY: SAK</div>
DATE	DETAILS																							



</thead><tbody><tr><td> </td><td> </td></tr><tr><td> </td><td> </td></tr><tr><td> </td><td> </td></tr><tr><td> </td><td> </td></tr><tr><td> </td><td> </td></tr><tr><td> </td><td> </td></tr><tr><td> </td><td> </td></tr></tbody></table>	DATE	DETAILS															NOTES: <div>1. Dates: Saturday August 27th, 2016</div> <div>2. Hours of Operation: 7AM to 5PM</div> <div>3. Duration: 1 Day</div> <div>4. Traffic Plan based on a 50 km/h speed zone</div> <div>5. Course marshalls to be set at each driveway within the road closure area between Ryder Lake Rd & Lindell Rd, radio communication with the top and bottom of the hill will take place to notify when vehicles are leaving driveway's. Residential access to be permitted at all times between heads.</div>	<div>MUNICIPAL PROJECT NO.:</div> <div>MUNICIPAL CONTACT:</div> <div>ENGINEER CONTACT:</div> <div>DATE:</div> <div>DATE:</div> <div>YTS PROJ. NO.:</div> <div>DWG. NO.:</div> <div>REV. BY:</div>	<div>ABBOTSFORD COMMUNITY SERVICES</div> <div>CHILLIWACK: ELK VIEW RD LONGBOARD EVENT</div> <div><div>ENGINEER SEAL</div><div></div><div>Traffic Control Plan: Elk View Road & Ryder Lake Road</div></div> <div>SCALE: NTS</div> <div>DATE: 10.08.2016</div> <div>YTS PROJ. NO.: 15020</div> <div>DWG. NO.: DWG03</div> <div>REV. BY: SAK</div>
			DATE	DETAILS																	

