


FORTIS BC GAS
GAS SERVICE INSTALLATION
6681 PREST RD
CHILLIWACK

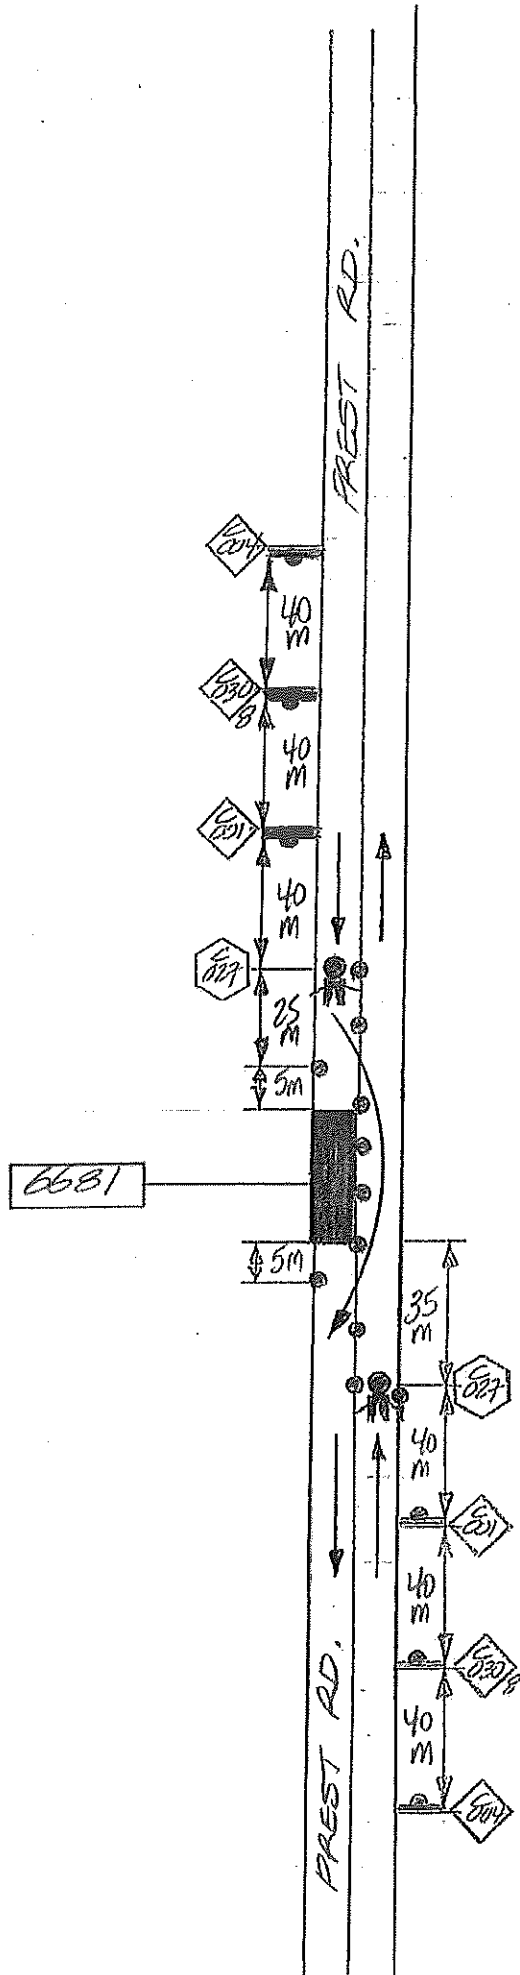

NOTES: FIG 34.1. MANUAL
LANE CLOSURE WITH TERS.
TWO LANE - TWO WAY
ROADWAY.