


FORTIS BC GAS
GAS SERVICE INSTALLATION
6570 SUMAS PRAIRIE RD
CHILLIWACK

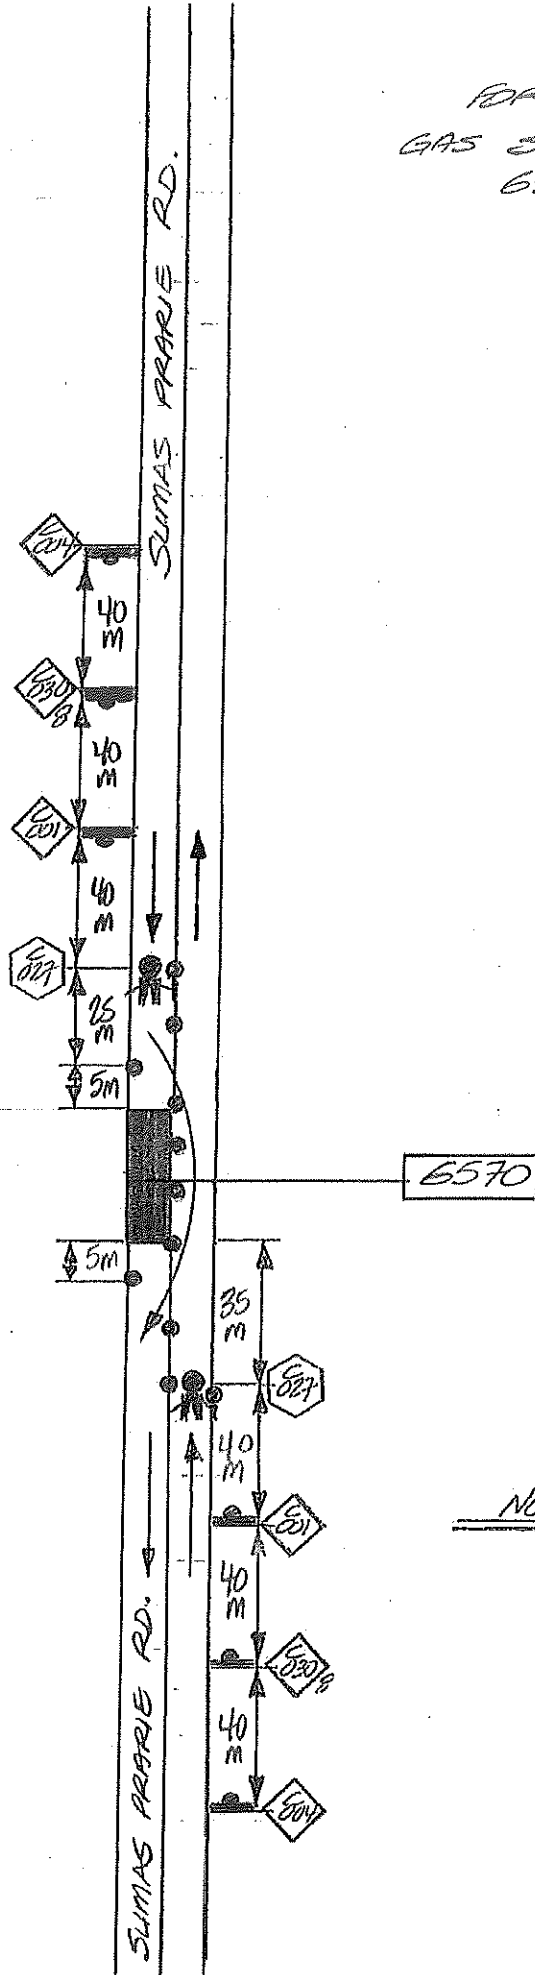

NOTES: FIG 3.4.1. MANUAL
LANE CLOSURE WITH T.C.R.S.
TWO LANE - TWO WAY
ROADWAY.