


CANADIAN UTILITY CONSTRUCTION
FORTIS BCG AS MAIN EXTENSION
UPPER PRAIRIE ROAD AT YALE ROAD, CHILLIWACK |
JOB# 30818150
MCO# 2800162981

MARCH 2017
HOURS OF OPERATION FROM 7:00AM - 5:00PM

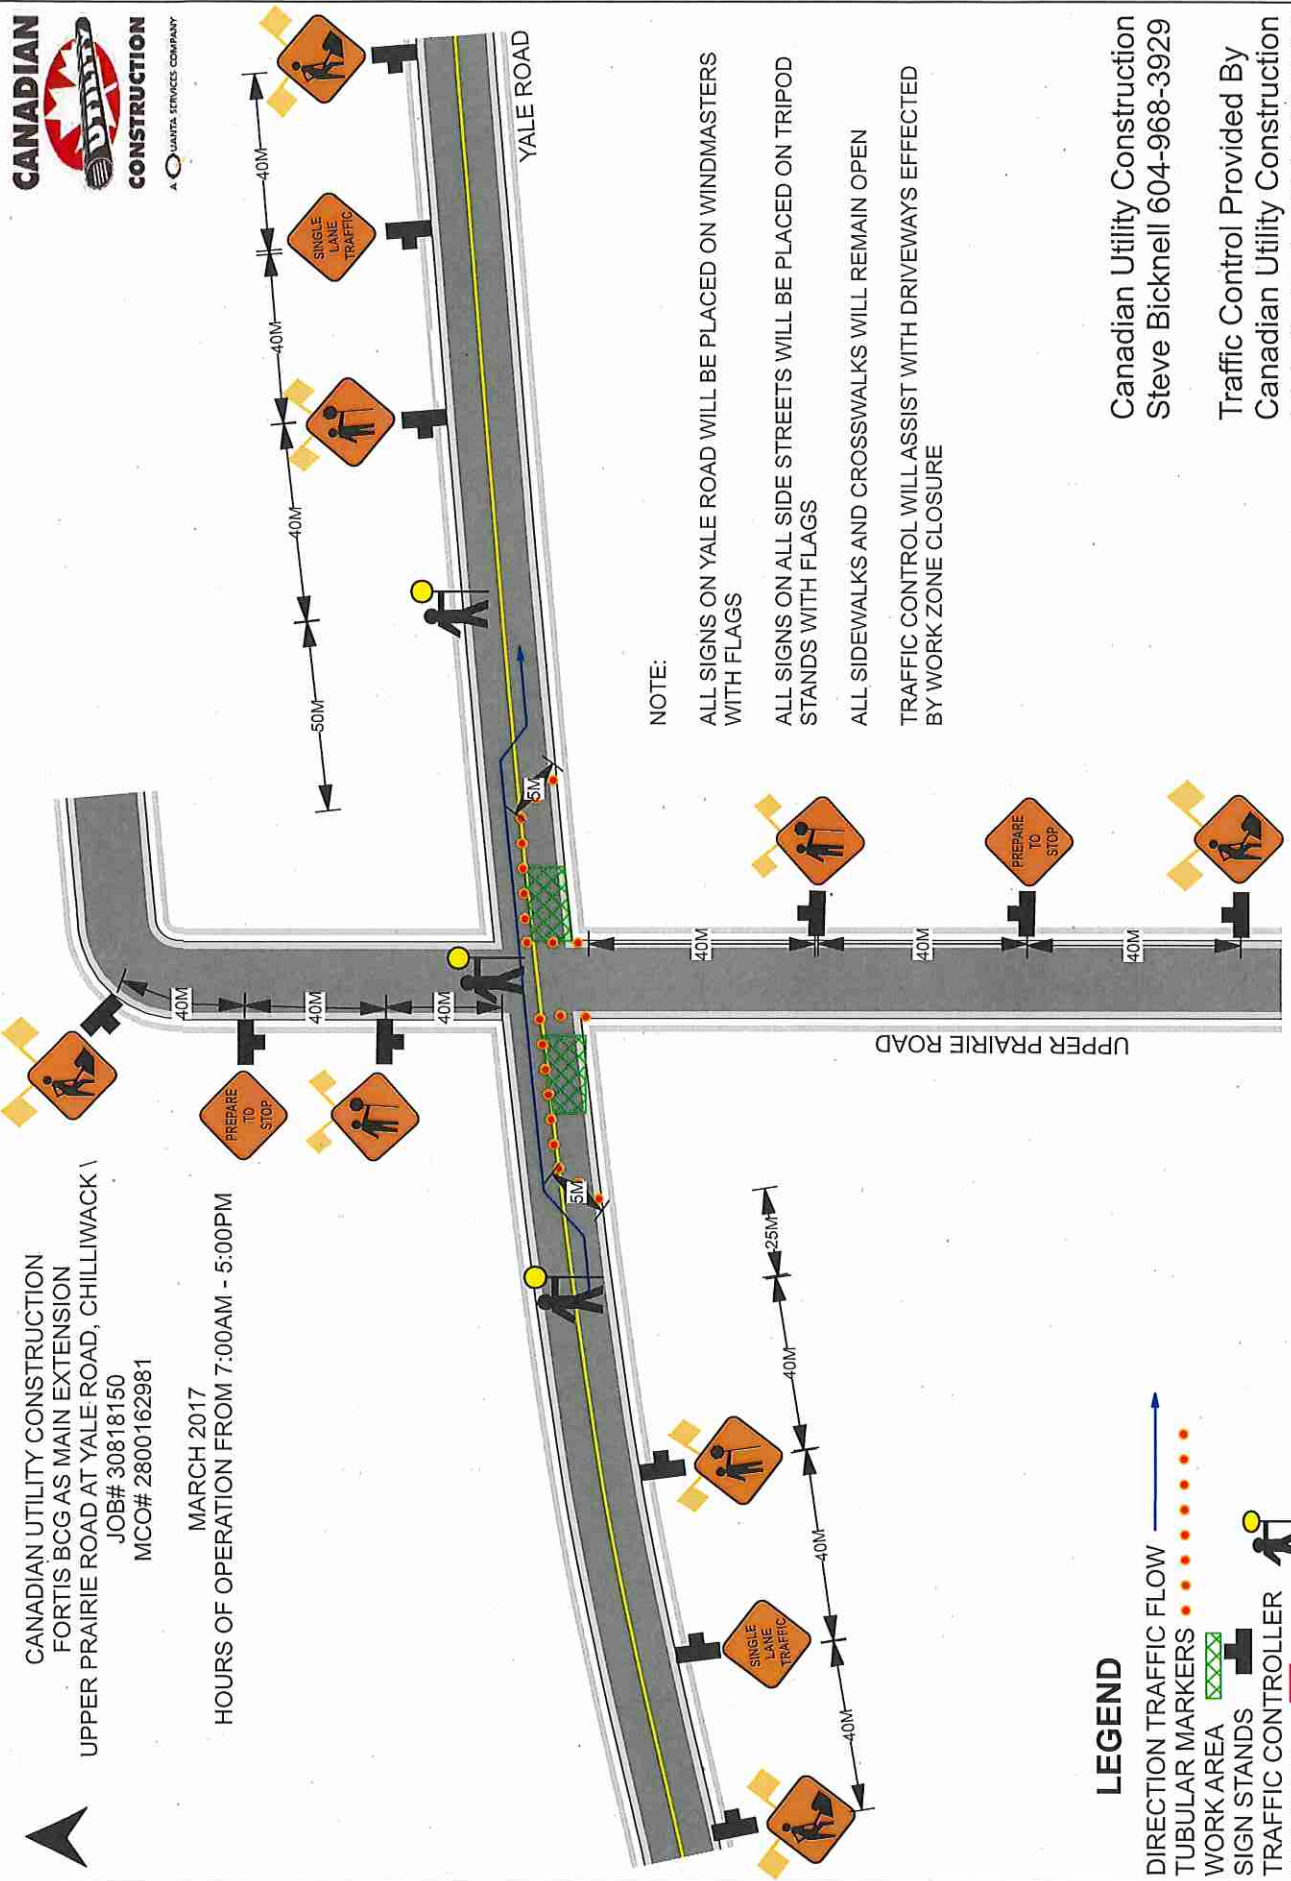

NOTE:

- ALL SIGNS ON YALE ROAD WILL BE PLACED ON WINDMASTERS WITH FLAGS
- ALL SIGNS ON ALL SIDE STREETS WILL BE PLACED ON TRIPOD STANDS WITH FLAGS
- ALL SIDEWALKS AND CROSSWALKS WILL REMAIN OPEN
- TRAFFIC CONTROL WILL ASSIST WITH DRIVEWAYS EFFECTED BY WORK ZONE CLOSURE

LEGEND

- DIRECTION TRAFFIC FLOW
- TUBULAR MARKERS
- WORK AREA
- SIGN STANDS
- TRAFFIC CONTROLLER
- BUS STOP

Canadian Utility Construction
Steve Bicknell 604-968-3929
Traffic Control Provided By
Canadian Utility Construction
Michelle Parks 604-313-5769