



FORTIS BC GAS  
GAS SERVICE INSTALLATION  
46525 EXTROM RD.

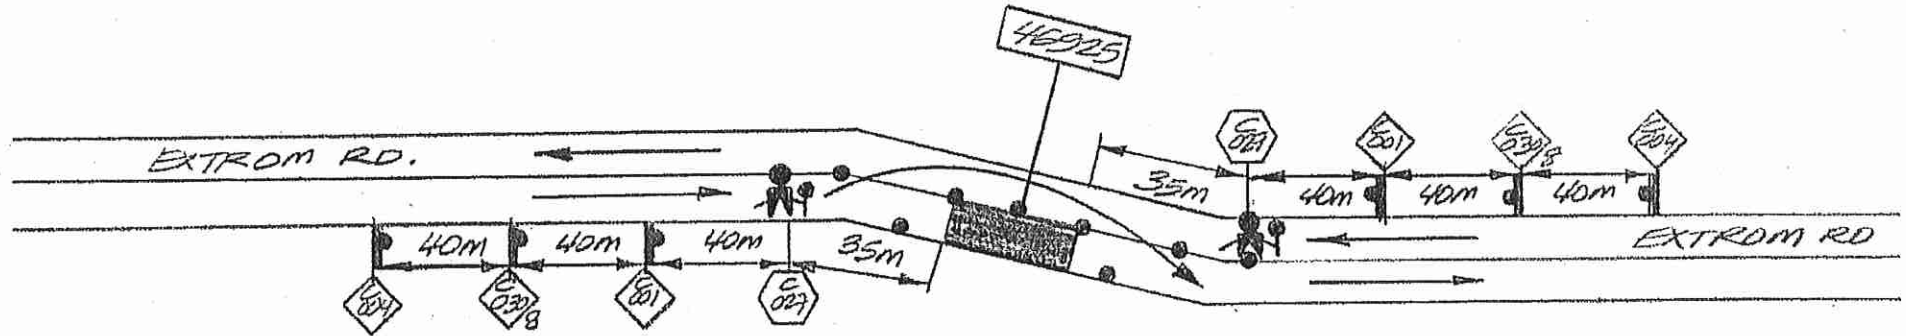

NOTES: FIG 3.4.1. MANUAL  
LANE CLOSURE WITH TCPS  
TWO LANE - TWO WAY  
ROADWAY.

FORTIS # 30926825 MAY 17/17

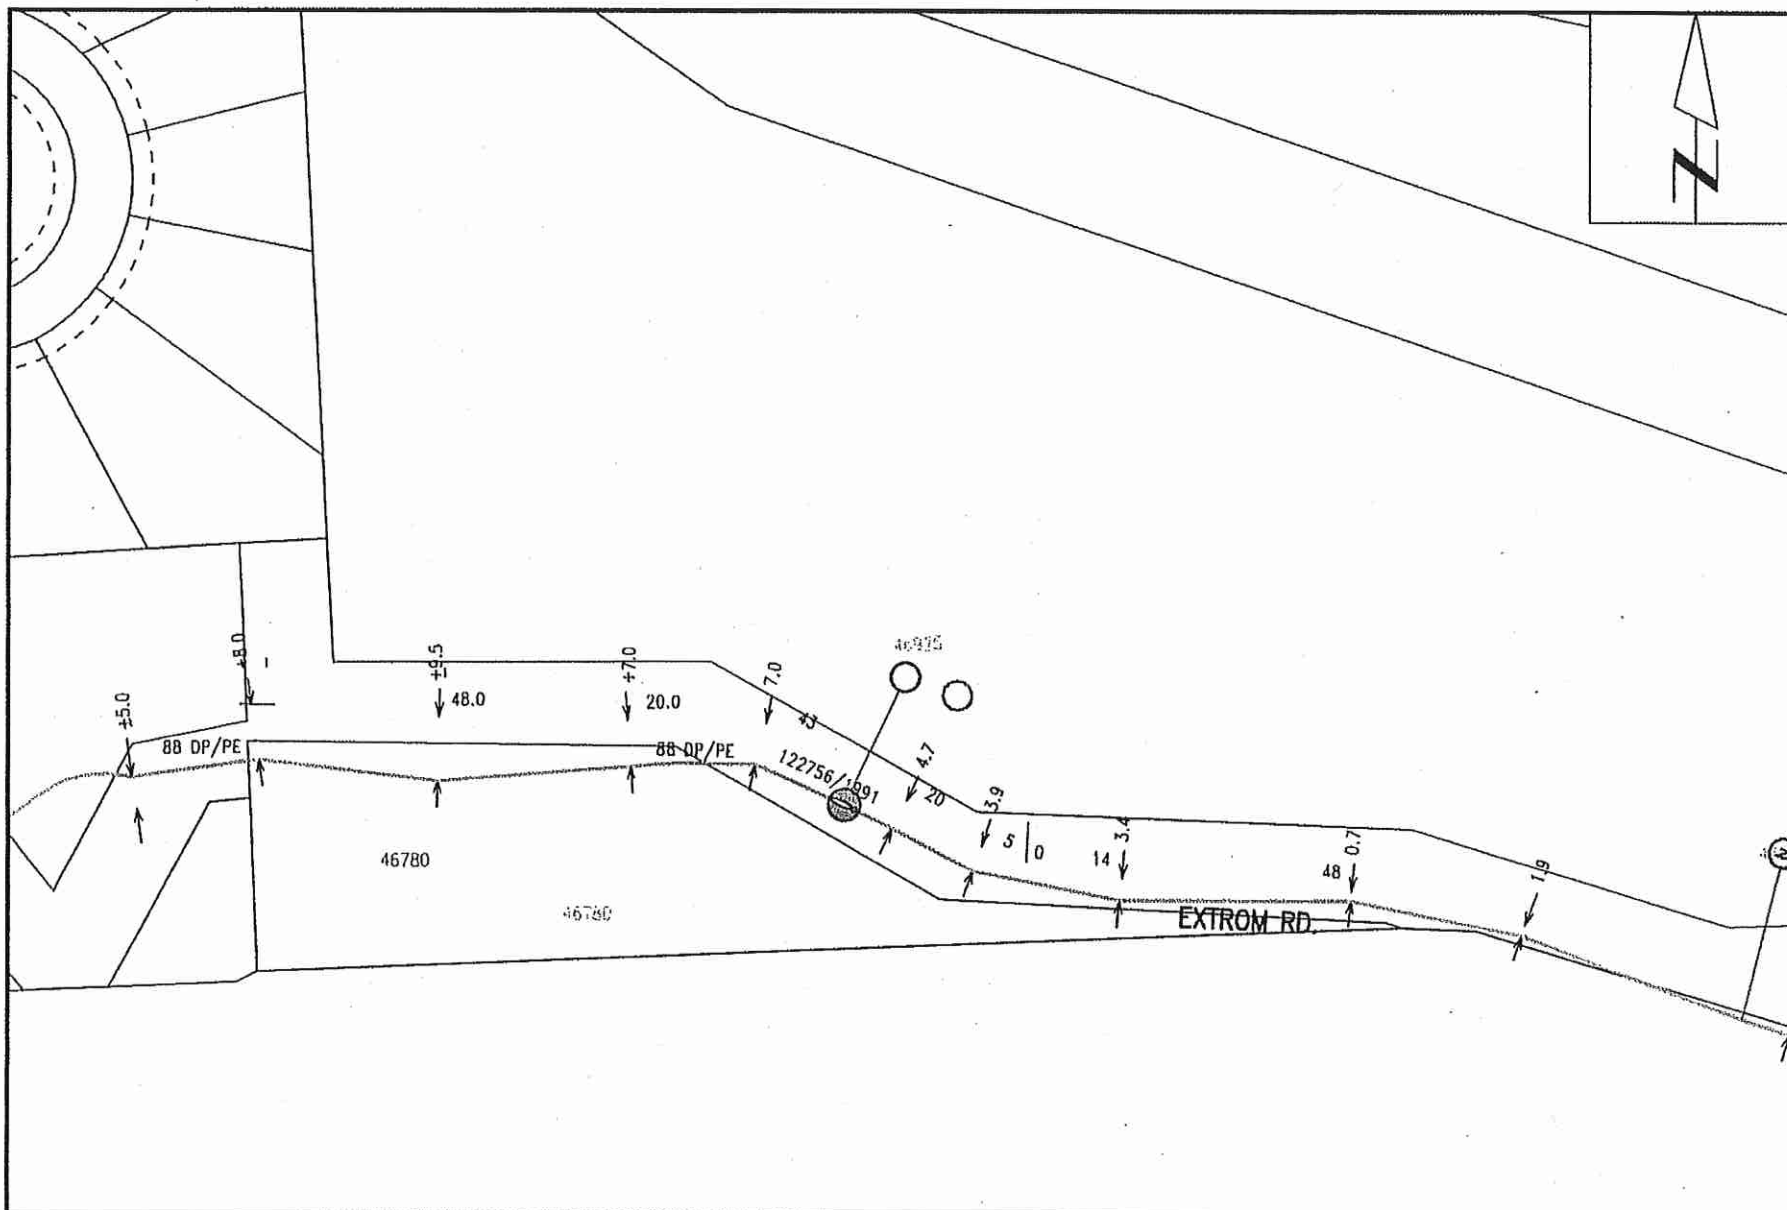

**ATTENTION:**

DO NOT RELY ON THIS INFORMATION ALONE!  
 You must manually dig to locate gas lines before using excavation equipment. All locations are approximate only.  
 Gas lines built after the date shown, are not included in this information package. FortisBC will not accept  
 responsibility for errors or omissions. Gas line depths are not available due to possible changes in grade. Record  
 information provided is specific to location of original request from BC One Call.

46925 Extron Rd

30926825

Joni Strand

Page:

2017/05/11