


FORTIS BC GAS
GAS SERVICE INSTALLATION
5665- PROMONTORY RD

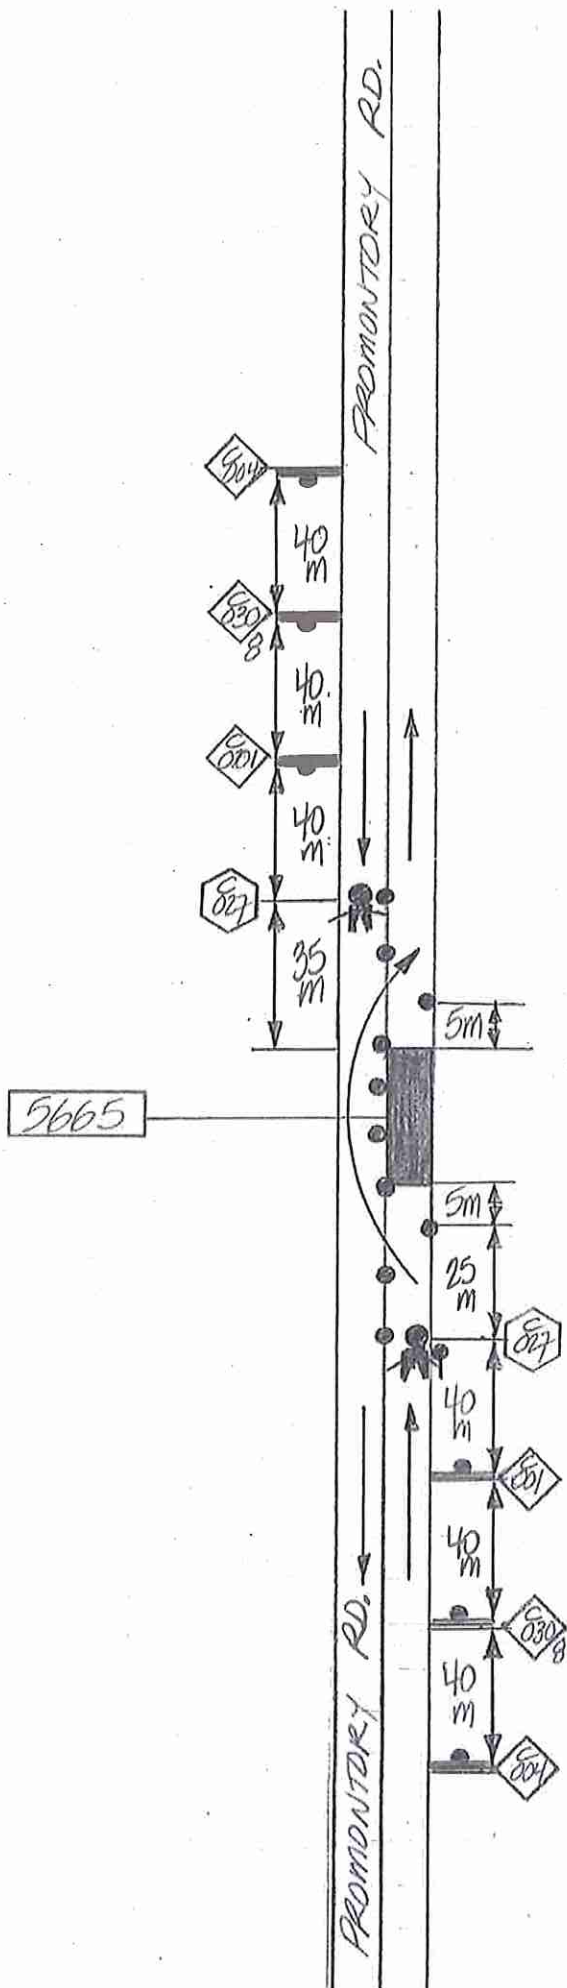

NOTES: FIG 3.4.1. MANUAL
 LANE CLOSURE WITH TCPS
 TWO LANE - TWO WAY
 ROADWAY. SINGLE LANE
 ALTERNATING TRAFFIC.