


FORTIS BC GAS
GAS SERVICE INSTALLATION
50160 - PATTERSON RD.

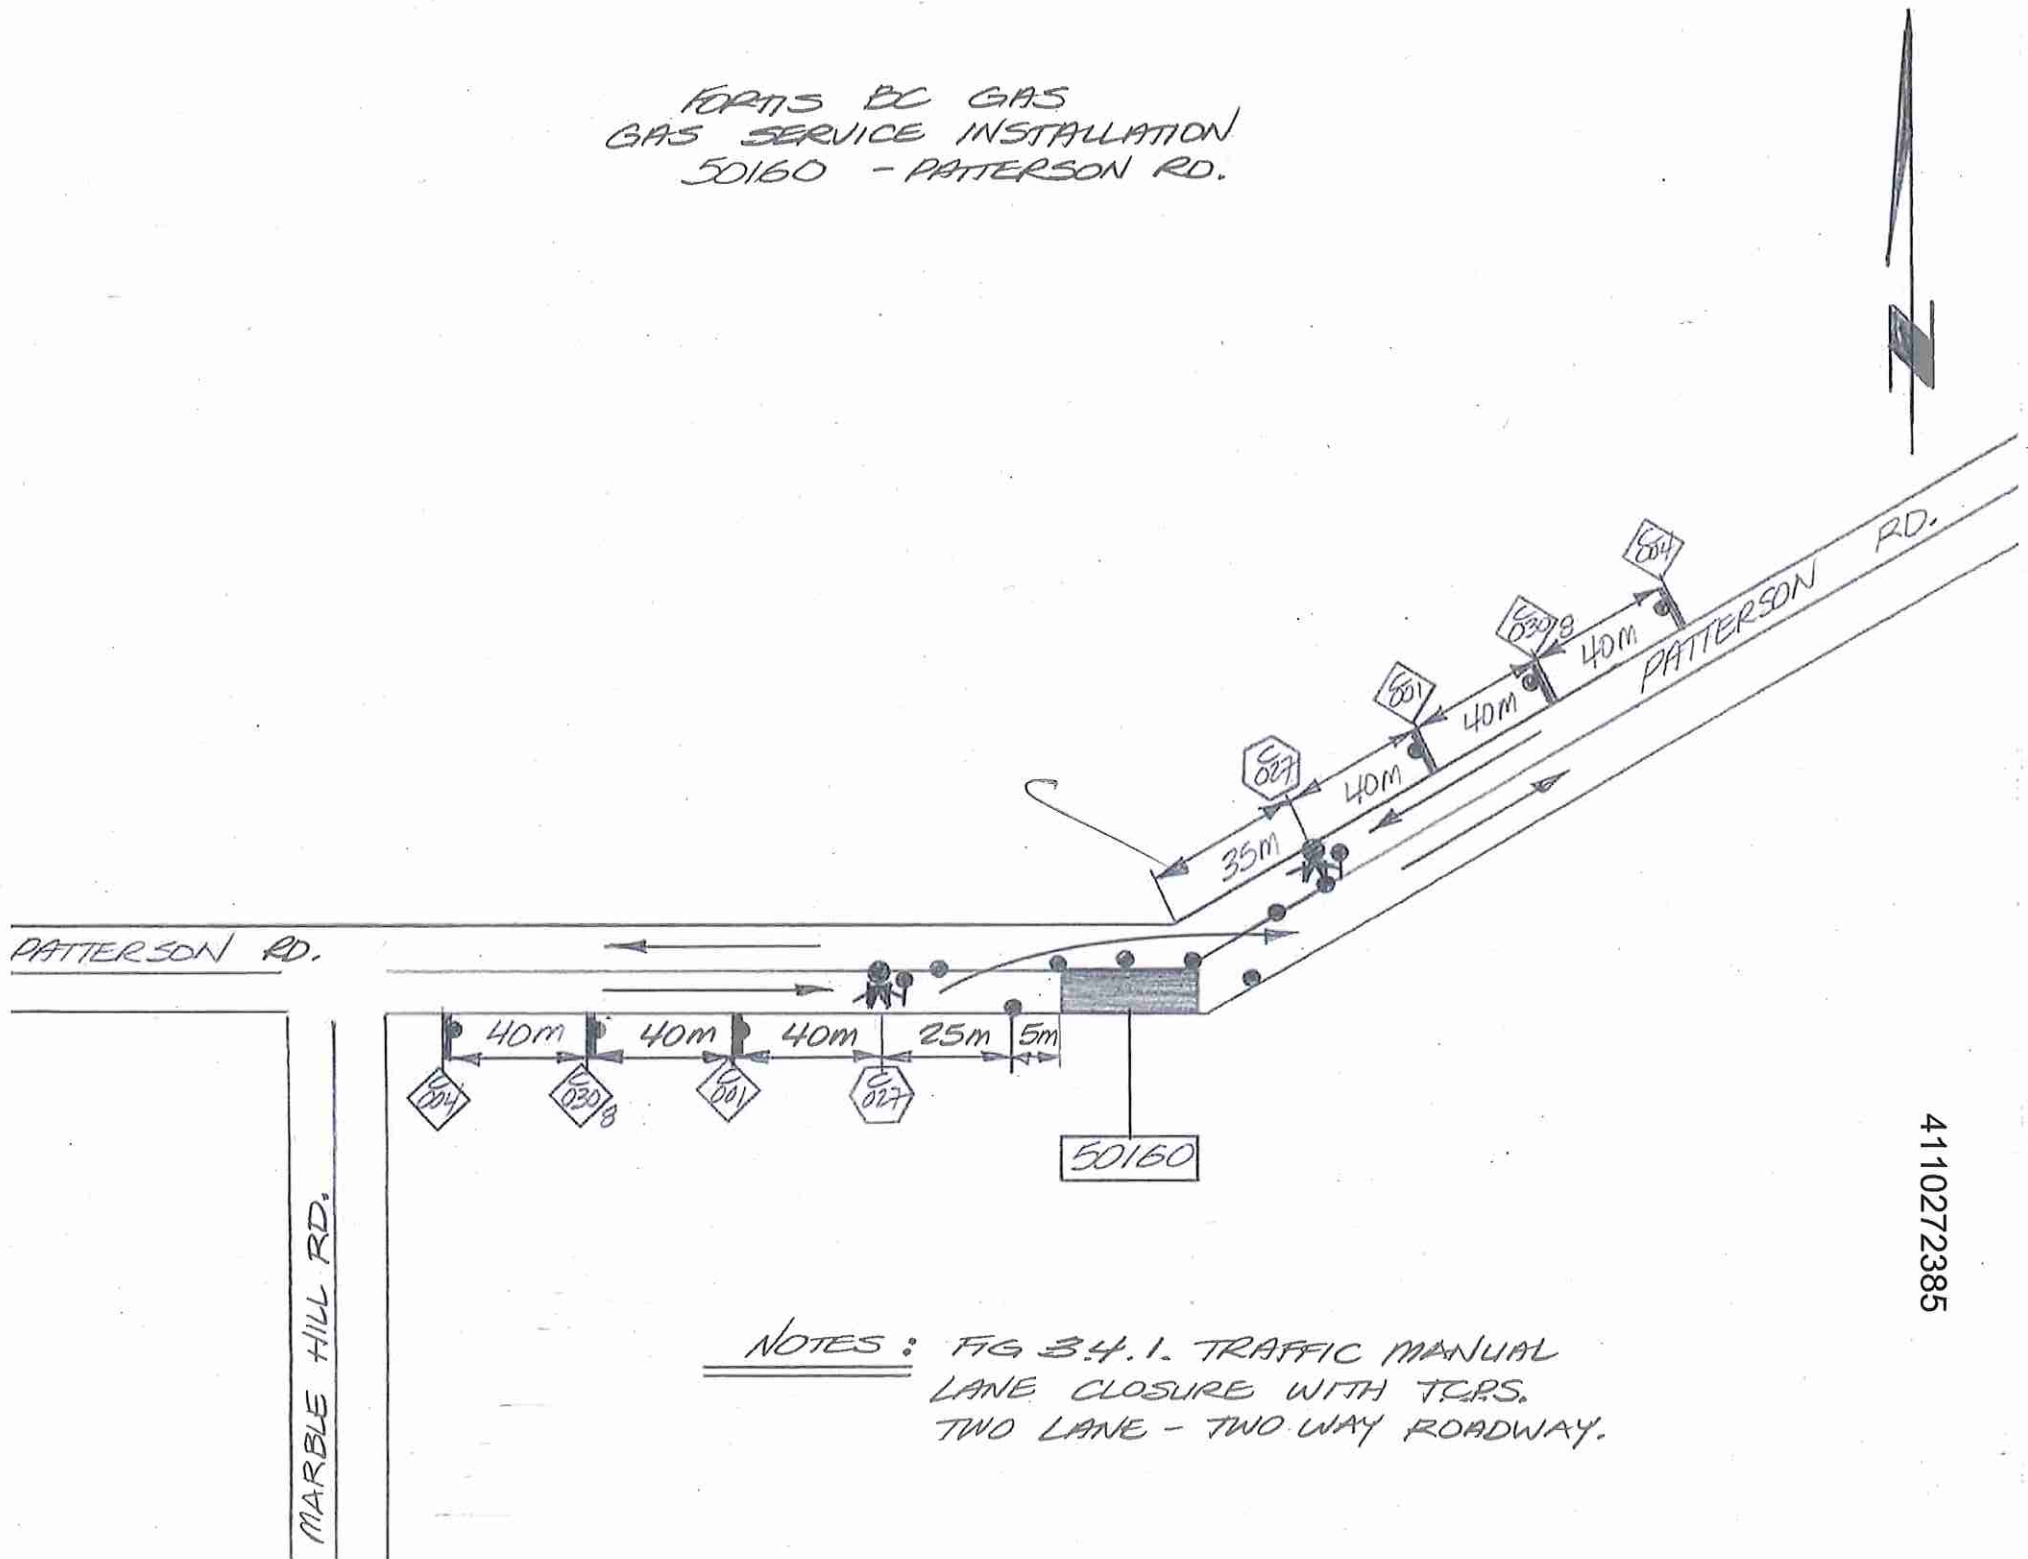

NOTES: FIG 3.4.1. TRAFFIC MANUAL
LANE CLOSURE WITH T.C.S.
TWO LANE - TWO WAY ROADWAY.