


FORTIS BC GAS
GAS SERVICE INSTALLATION
50168 - PATTERSON RD.

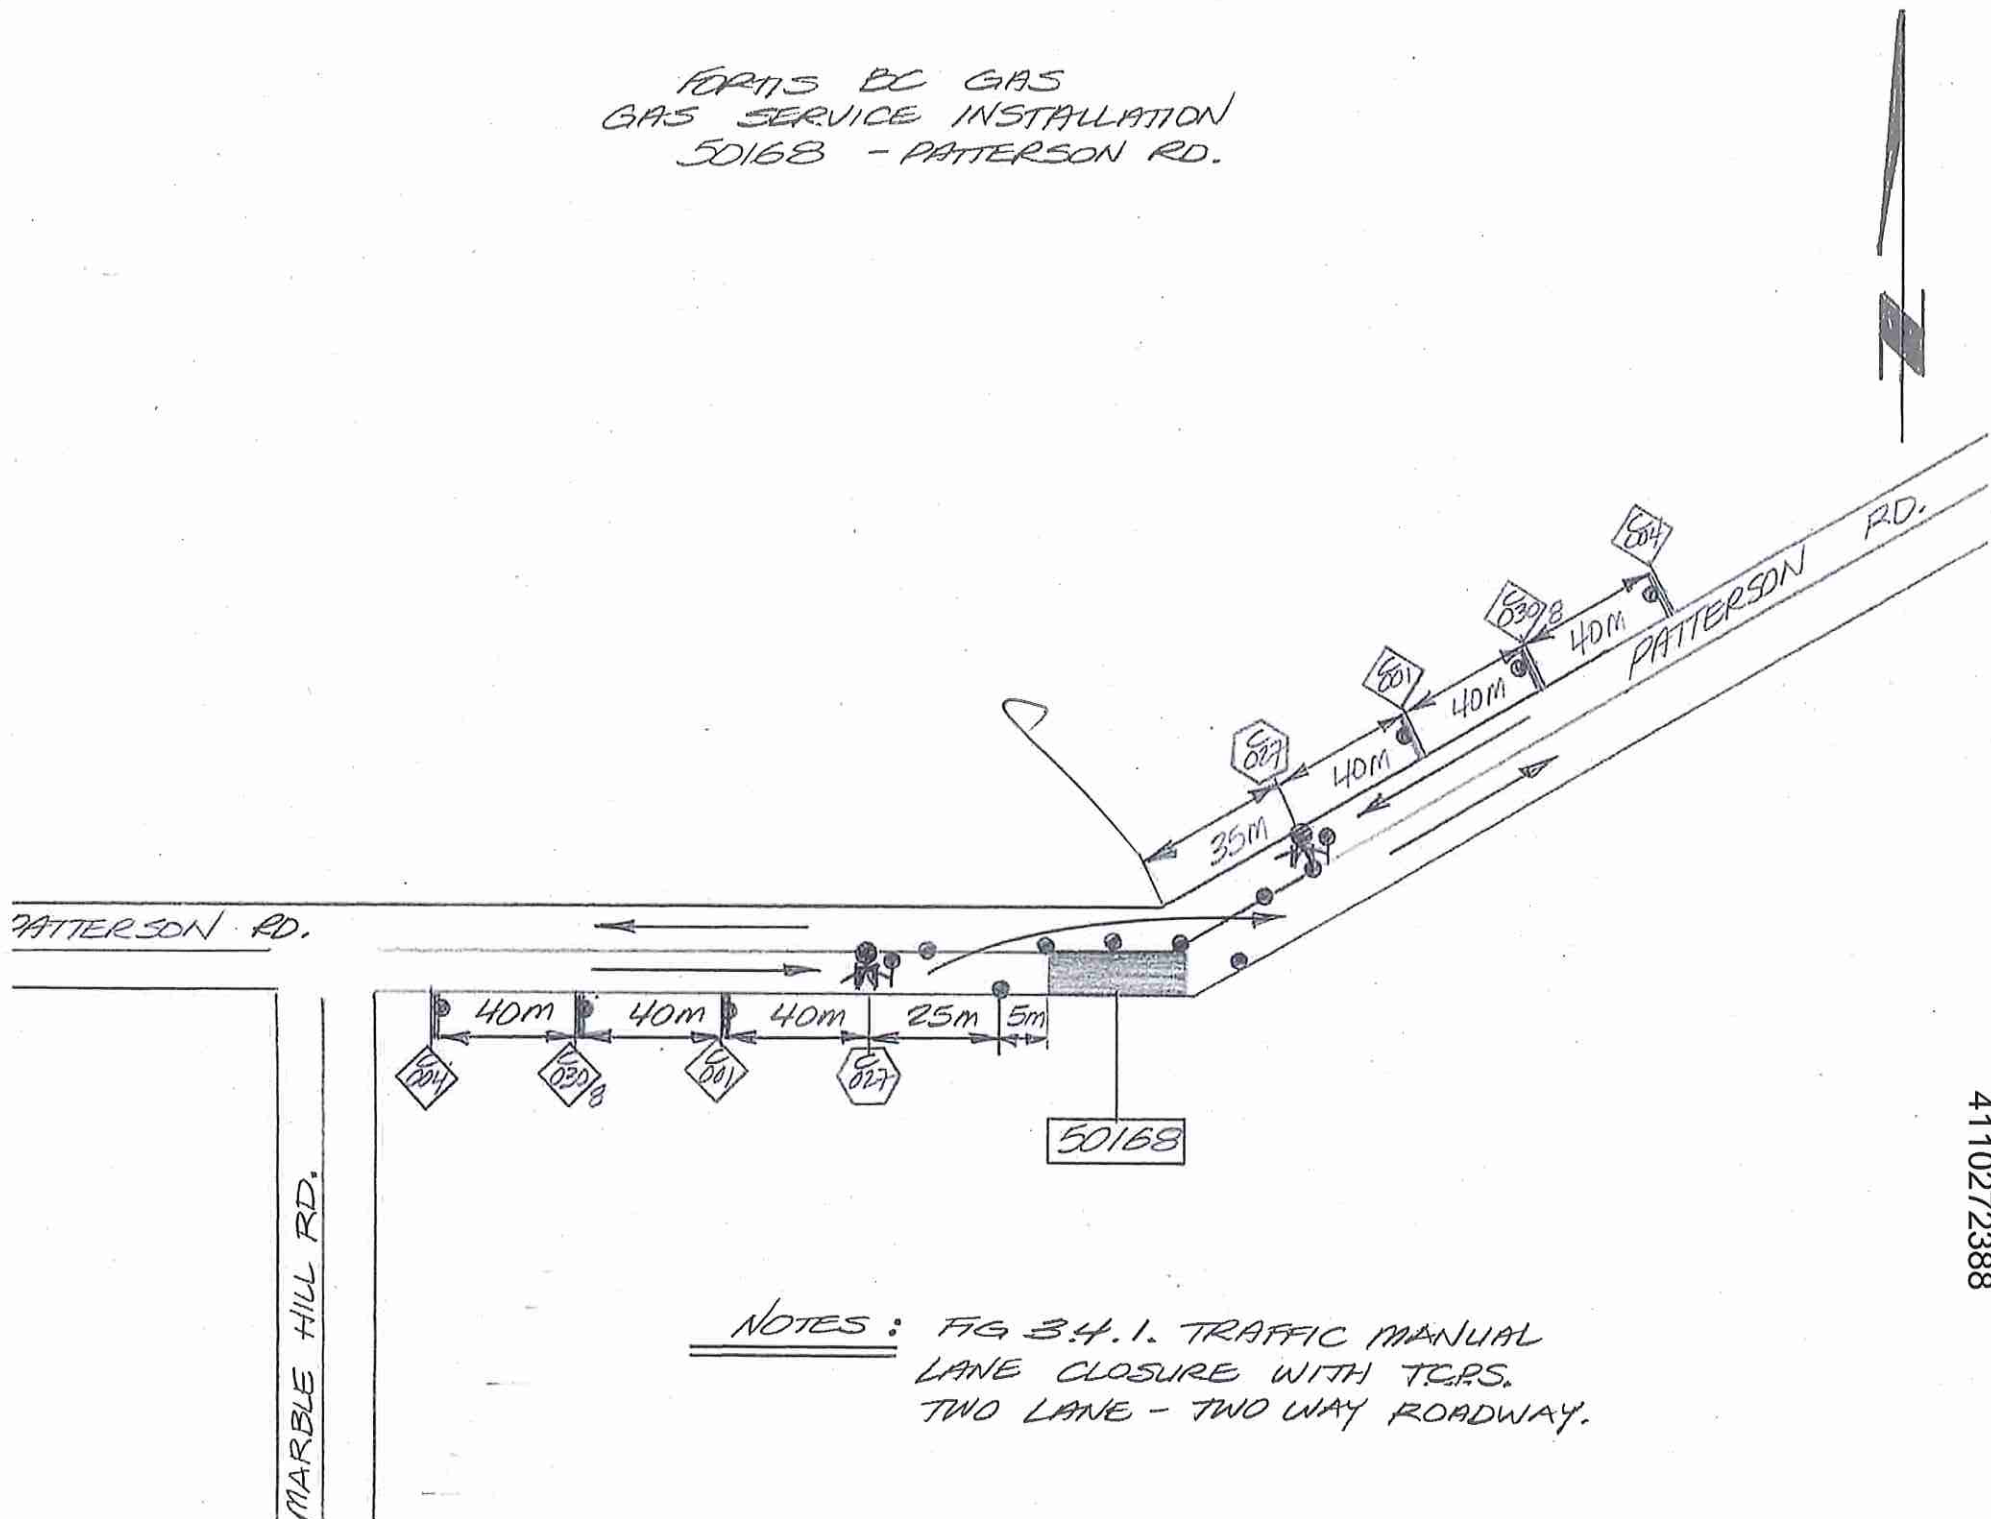

NOTES: FIG 3.4.1. TRAFFIC MANUAL
LANE CLOSURE WITH TCRS.
TWO LANE - TWO WAY ROADWAY.