


CANADIAN UTILITY CONSTRUCTION
FORTIS BC GAS MAIN EXTENSION
50450 YALE ROAD, CHILLIWACK
JOB# 30818123

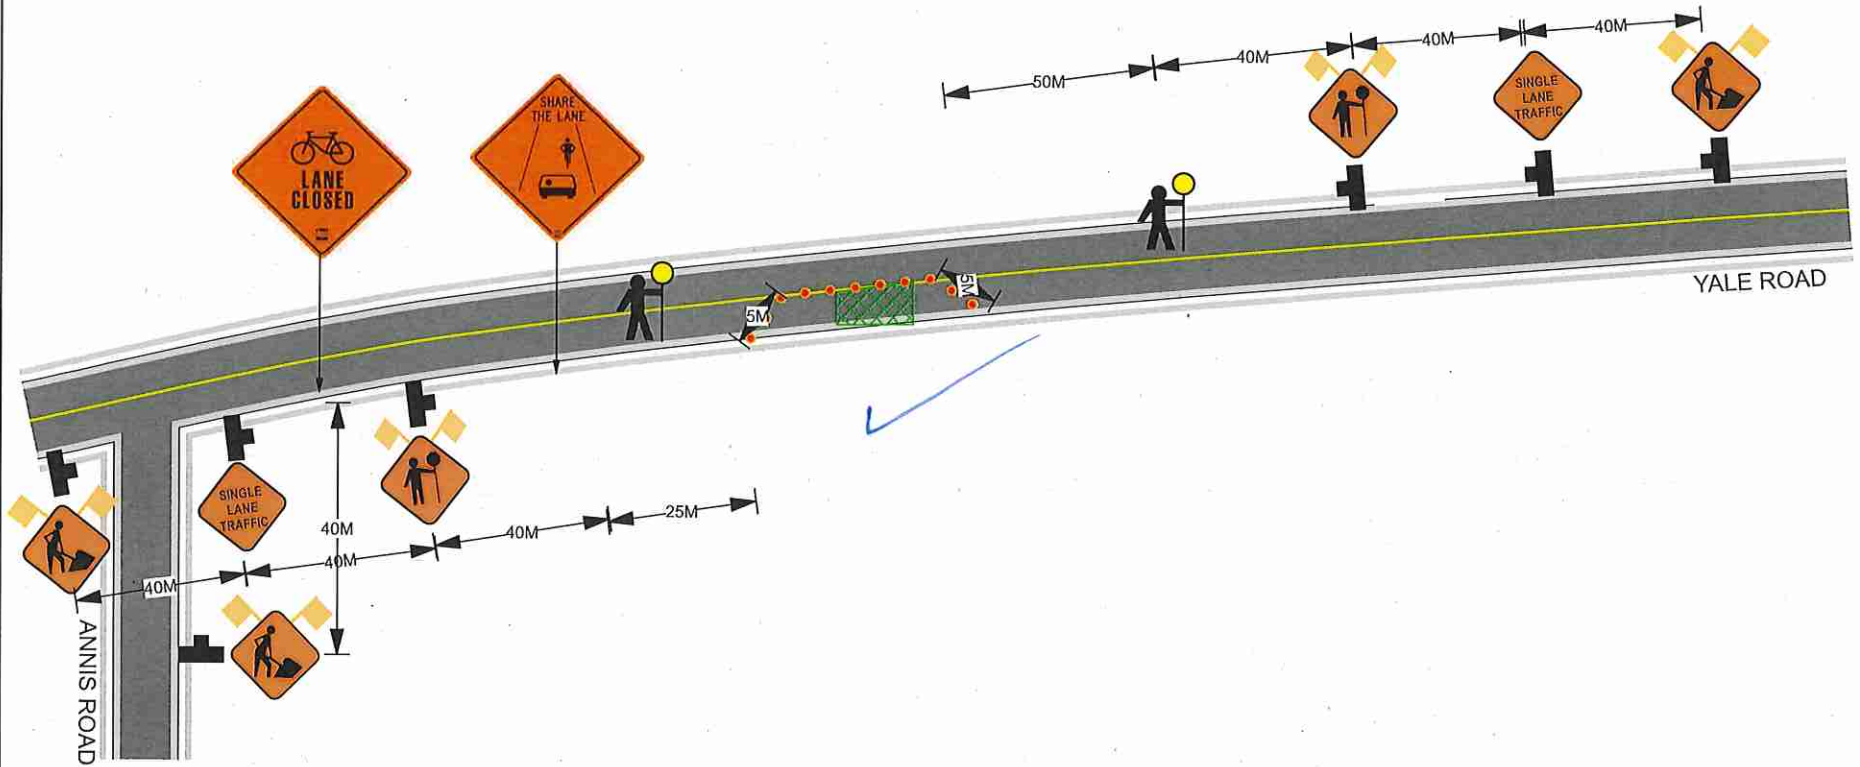

MARCH 2017
HOURS OF OPERATION FROM 7:00AM - 5:00PM
WORK WILL TAKE ONE WEEK TO COMPLETE



LEGEND

- DIRECTION TRAFFIC FLOW
- TUBULAR MARKERS
- WORK AREA
- SIGN STANDS
- TRAFFIC CONTROLLER
- BUS STOP

NOTE:

- ALL SIGNS ON YALE ROAD WILL BE PLACED ON WINDMASTERS WITH FLAGS
- ALL SIDEWALKS AND CROSSWALKS WILL REMAIN OPEN
- TRAFFIC CONTROL WILL ASSIST WITH DRIVEWAYS EFFECTED BY WORK ZONE CLOSURE
- BIKE LANE CLOSED IN EASTBOUND DIRECTION

Canadian Utility Construction
Steve Bicknell 604-968-3929

Traffic Control Provided By
Canadian Utility Construction
Michelle Parks 604-313-5769